
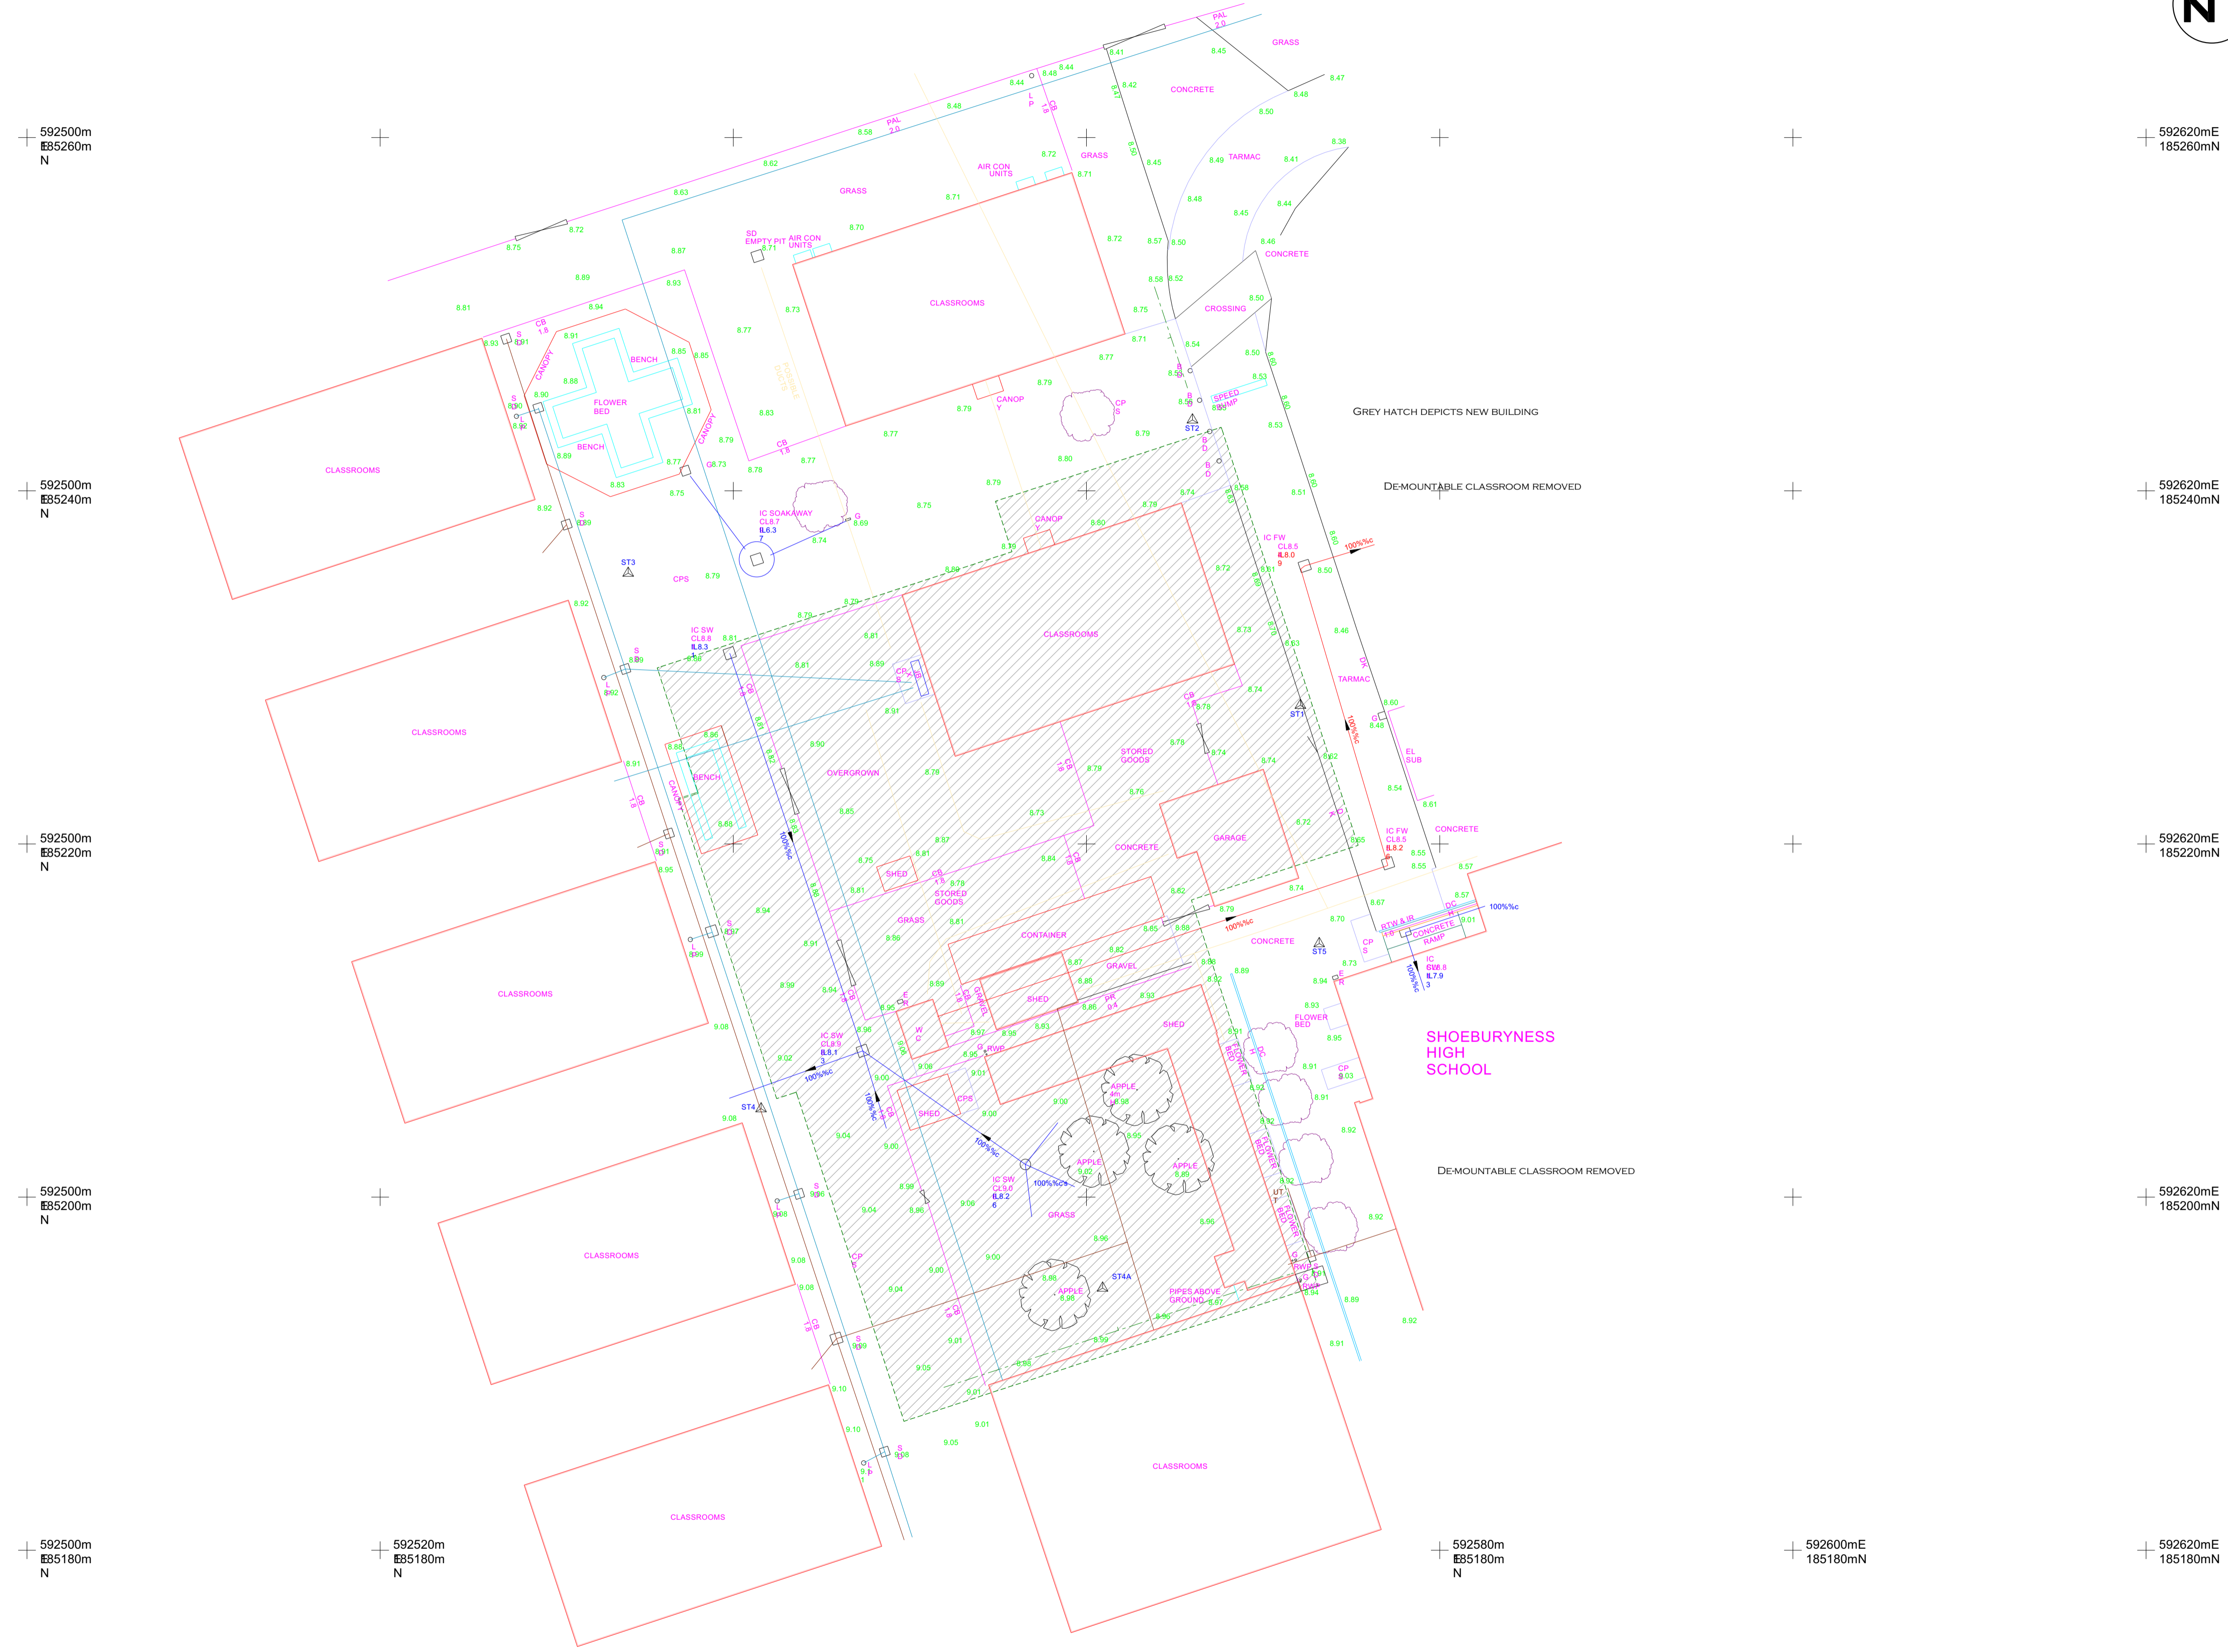


EXISTING & PROPOSED PLANS

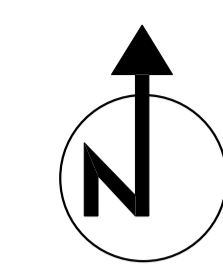

EXISTING GROUND FLOOR LAYOUT 1:200

NOTES

THIS DRAWING MAY NOT BE COPIED, REPRODUCED FOR ANY REASON WHATSOEVER WITHOUT WRITTEN PERMISSION FROM THE DRAUGHTSMAN. ALL DIMENSIONS SHOULD BE CHECKED ON SITE. ANY ERRORS SHOULD BE REPORTED TO THE DRAUGHTSMAN IMMEDIATELY.



PROCESS
PLANNING PERMISSION

The Draughtsman
ARCHITECTURAL
E-MAIL: NICK@THEDRAUGHTSMAN.CO.UK
WEB: WWW.THEDRAUGHTSMAN.CO.UK

DRAWN BY
N. KENNEY
01702 295653

CLIENT
SHOEBURYNESSESS HIGH SCHOOL

SITE ADDRESS
CAULFIELD ROAD
SHOEBURYNESSESS
ESSEX SS3 9LL

DEVELOPMENT
PROPOSED
CLASSROOMS &
DINING HALL


DRAWING TITLE
EXISTING LAYOUT
WITH PROPOSAL
OVERLAID

SCALE SHEET A1 1:200	DATE 04/12/2016
-------------------------	--------------------

DWNG NO SHS/INAK/105	REV A	
JOB No 623		



PROPOSED PLANS

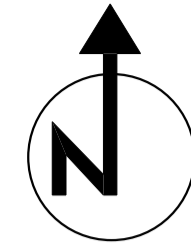

SITE PLAN 1:500

NOTES
 THIS DRAWING MAY NOT BE COPIED,
 REPRODUCED FOR ANY REASON WHATSOEVER
 WITHOUT WRITTEN PERMISSION FROM THE
 DRAUGHTSMAN.
 ALL DIMENSIONS SHOULD BE CHECKED ON SITE.
 ANY ERRORS SHOULD BE REPORTED TO THE
 DRAUGHTSMAN IMMEDIATELY.



PROCESS
 PLANNING PERMISSION

The Draughtsman
 ARCHITECTURAL
 E-MAIL: NICK@THEDRAUGHTSMAN.CO.UK
 WEB: WWW.THEDRAUGHTSMAN.CO.UK

DRAWN BY
 N. KENNEY
 01702 295653

CLIENT
 SHOEBURNESS
 HIGH SCHOOL

SITE ADDRESS
 CAULFIELD ROAD
 SHOEBURNESS
 ESSEX SS3 9LL

DEVELOPMENT
 PROPOSED
 CLASSROOMS &
 DINING HALL

DRAWING TITLE
 SITE PLAN

SCALE SHEET A1	DATE
1:500	04/12/2016

DWNG No	REV	
SHS/NAK/06	A	
JOB No	623	

