

PROPOSED PLANS



PROPOSED IMAGES

NOTES
 THIS DRAWING MAY NOT BE COPIED,
 REPRODUCED FOR ANY REASON WHATSOEVER
 WITHOUT WRITTEN PERMISSION FROM THE
 DRAUGHTSMAN.
 ALL DIMENSIONS SHOULD BE CHECKED ON SITE.
 ANY ERRORS SHOULD BE REPORTED TO THE
 DRAUGHTSMAN IMMEDIATELY.

SCALE 1:50 & 1:100

PROCESS
 PLANNING PERMISSION

The Draughtsman
 ARCHITECTURAL
 E-MAIL: NICK@THEDRAUGHTSMAN.CO.UK
 WEB: WWW.THEDRAUGHTSMAN.CO.UK

DRAWN BY
 N. KENNEY
 01702 295653

CLIENT
 SHOEBURYNNESS
 HIGH SCHOOL

SITE ADDRESS
 CAULFIELD ROAD
 SHOEBURYNNESS
 ESSEX SS3 9LL

DEVELOPMENT
 PROPOSED
 CLASSROOMS &
 DINING HALL

DRAWING TITLE
 PROPOSED
 IMAGES

SCALE SHEET A1 **DATE**
 06/02/2017

DWNG No **REV**
SHS/NAK/01 **B**

Job No **623**



PROPOSED PLANS



NOTES
 THIS DRAWING MAY NOT BE COPIED, REPRODUCED FOR ANY REASON WHATSOEVER WITHOUT WRITTEN PERMISSION FROM THE DRAUGHTSMAN.
 ALL DIMENSIONS SHOULD BE CHECKED ON SITE. ANY ERRORS SHOULD BE REPORTED TO THE DRAUGHTSMAN IMMEDIATELY.



PROPOSED GROUND FLOOR LAYOUT
 1:100

SCALE 1:50 & 1:100

PROCESS
 PLANNING PERMISSION

The Draughtsman
 ARCHITECTURAL
 E-MAIL: NICK@THEDRAUGHTSMAN.CO.UK
 WEB: WWW.THEDRAUGHTSMAN.CO.UK

DRAWN BY
 N. KENNEY
 01702 295653

CLIENT
 SHOEUBURNNESS
 HIGH SCHOOL

SITE ADDRESS
 CAULFIELD ROAD
 SHOEUBURNNESS
 ESSEX SS3 9LL

DEVELOPMENT
 PROPOSED
 CLASSROOMS &
 DINING HALL

DRAWING TITLE
 PROPOSED GROUND
 FLOOR LAYOUT

SCALE SHEET A1 **DATE**
 1:100 06/02/2017

DWNG No **REV**
 SHS/NAK/02 B


Job No **LABC**
 623



PROPOSED PLANS



NOTES
 THIS DRAWING MAY NOT BE COPIED,
 REPRODUCED FOR ANY REASON WHATSOEVER
 WITHOUT WRITTEN PERMISSION FROM THE
 DRAUGHTSMAN.
 ALL DIMENSIONS SHOULD BE CHECKED ON SITE.
 ANY ERRORS SHOULD BE REPORTED TO THE
 DRAUGHTSMAN IMMEDIATELY.

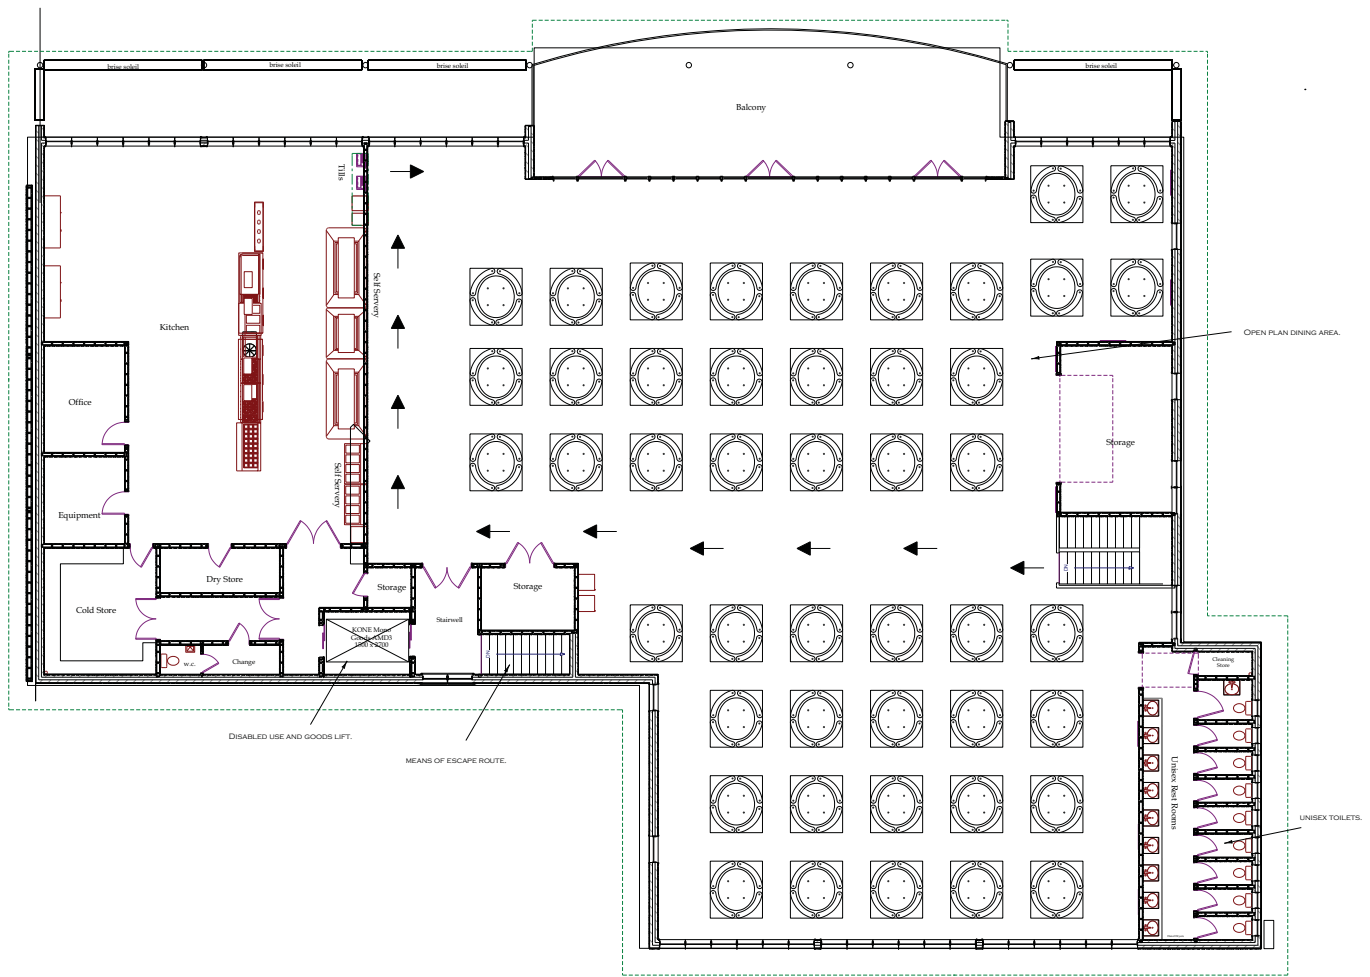

PROPOSED FIRST FLOOR LAYOUT 1:100

SCALE 1:50 & 1:100



PROCESS
 PLANNING PERMISSION

The Draughtsman
 ARCHITECTURAL
 E-MAIL: NICK@THEDRAUGHTSMAN.CO.UK
 WEB: WWW.THEDRAUGHTSMAN.CO.UK

DRAWN BY
 N. KENNEY
 01702 295653

CLIENT
 SHOEBOURNESS
 HIGH SCHOOL

SITE ADDRESS
 CAULFIELD ROAD
 SHOEBOURNESS
 ESSEX SS3 9LL

DEVELOPMENT
 PROPOSED
 CLASSROOMS &
 DINING HALL

DRAWING TITLE
 PROPOSED FIRST
 FLOOR LAYOUT

SCALE SHEET A1	DATE
1:100	06/02/2017


DWNG No	REV	
SHS/NAK/03	B	
Job No	623	




PROPOSED PLANS




PROPOSED NORTH ELEVATION 1:100

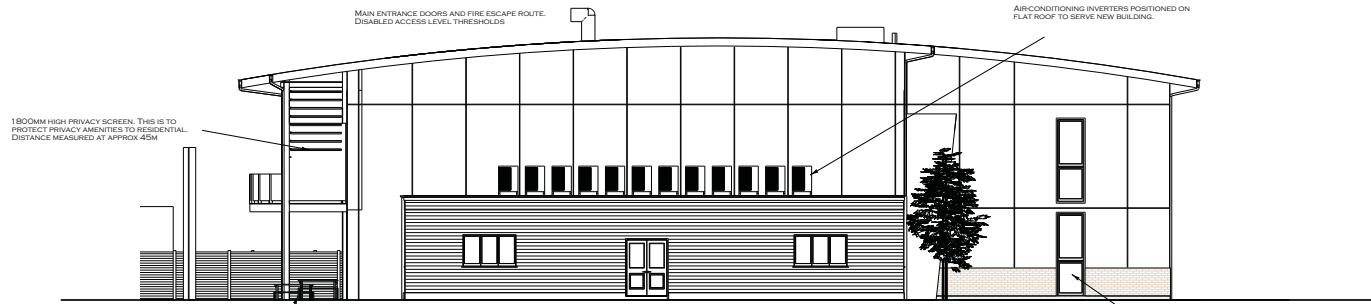

PROPOSED SOUTH ELEVATION 1:100

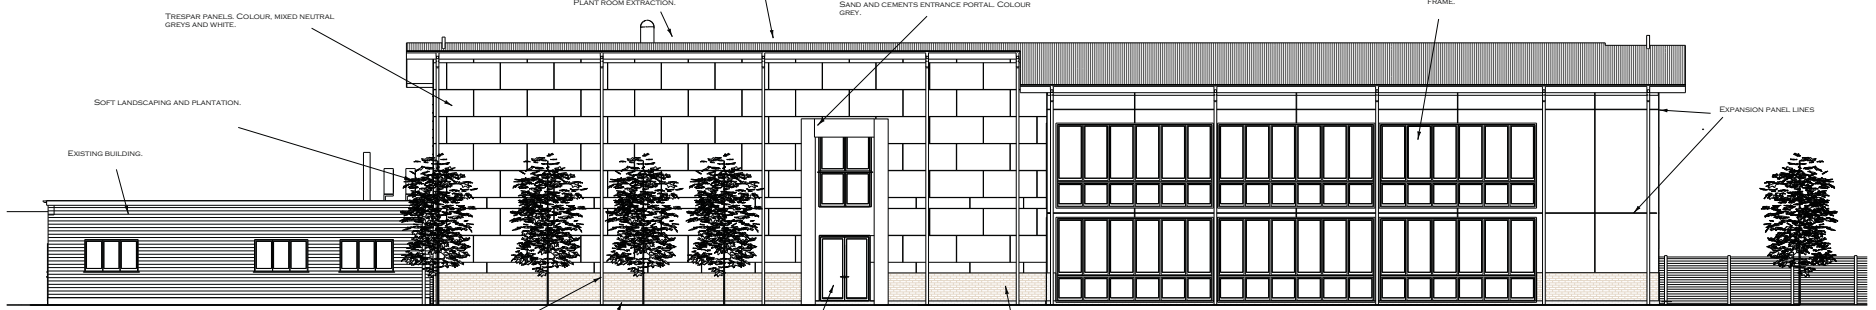

PROPOSED EAST ELEVATION 1:100

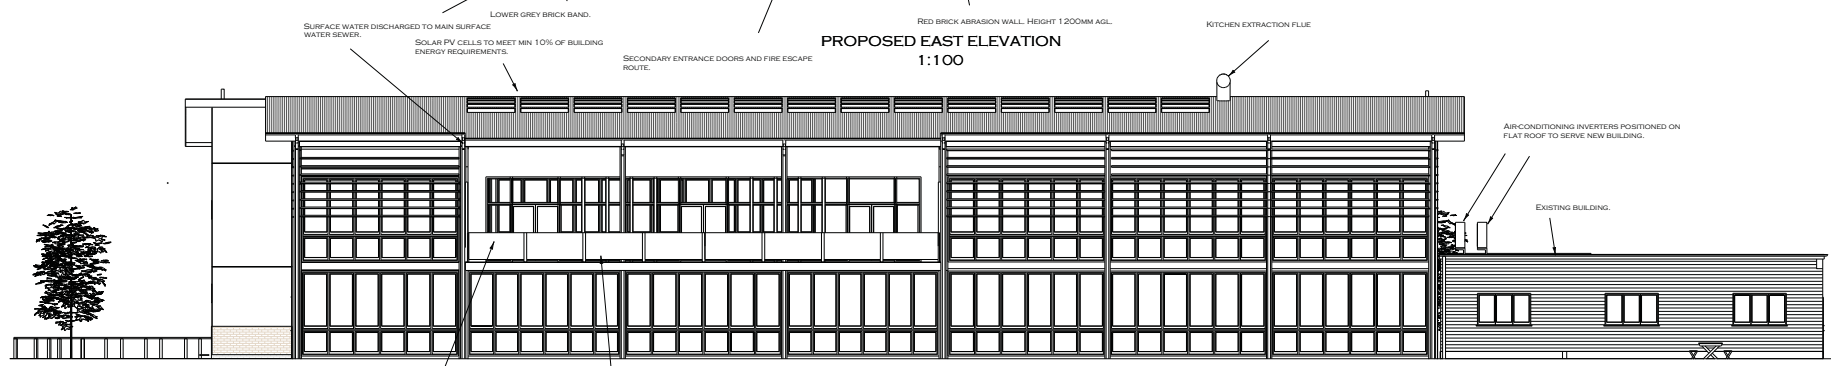

PROPOSED WEST ELEVATION 1:100

NOTES
 THIS DRAWING MAY NOT BE COPIED, REPRODUCED FOR ANY REASON WHATSOEVER WITHOUT WRITTEN PERMISSION FROM THE DRAUGHTSMAN.
 ALL DIMENSIONS SHOULD BE CHECKED ON SITE. ANY ERRORS SHOULD BE REPORTED TO THE DRAUGHTSMAN IMMEDIATELY.

SCALE 1:50 & 1:100

PROCESS
 PLANNING PERMISSION

The Draughtsman
 ARCHITECTURAL
 EMAIL: NICK@THEDRAUGHTSMAN.CO.UK
 WEB: WWW.THEDRAUGHTSMAN.CO.UK

DRAWN BY
 N. KENNEY
 01702 295653

CLIENT
 SHOEBOURNESS HIGH SCHOOL

SITE ADDRESS
 CAULFIELD ROAD
 SHOEBOURNESS
 ESSEX SS3 9LL

DEVELOPMENT
 PROPOSED CLASSROOMS & DINING HALL


DRAWING TITLE
 PROPOSED ELEVATIONS

SCALE SHEET A1 DATE
 1:100 06/02/2017

DWG No SHS/NAK/04 REV B
 Job No 623

Chartered Building Consultancy


EXISTING & PROPOSED PLANS

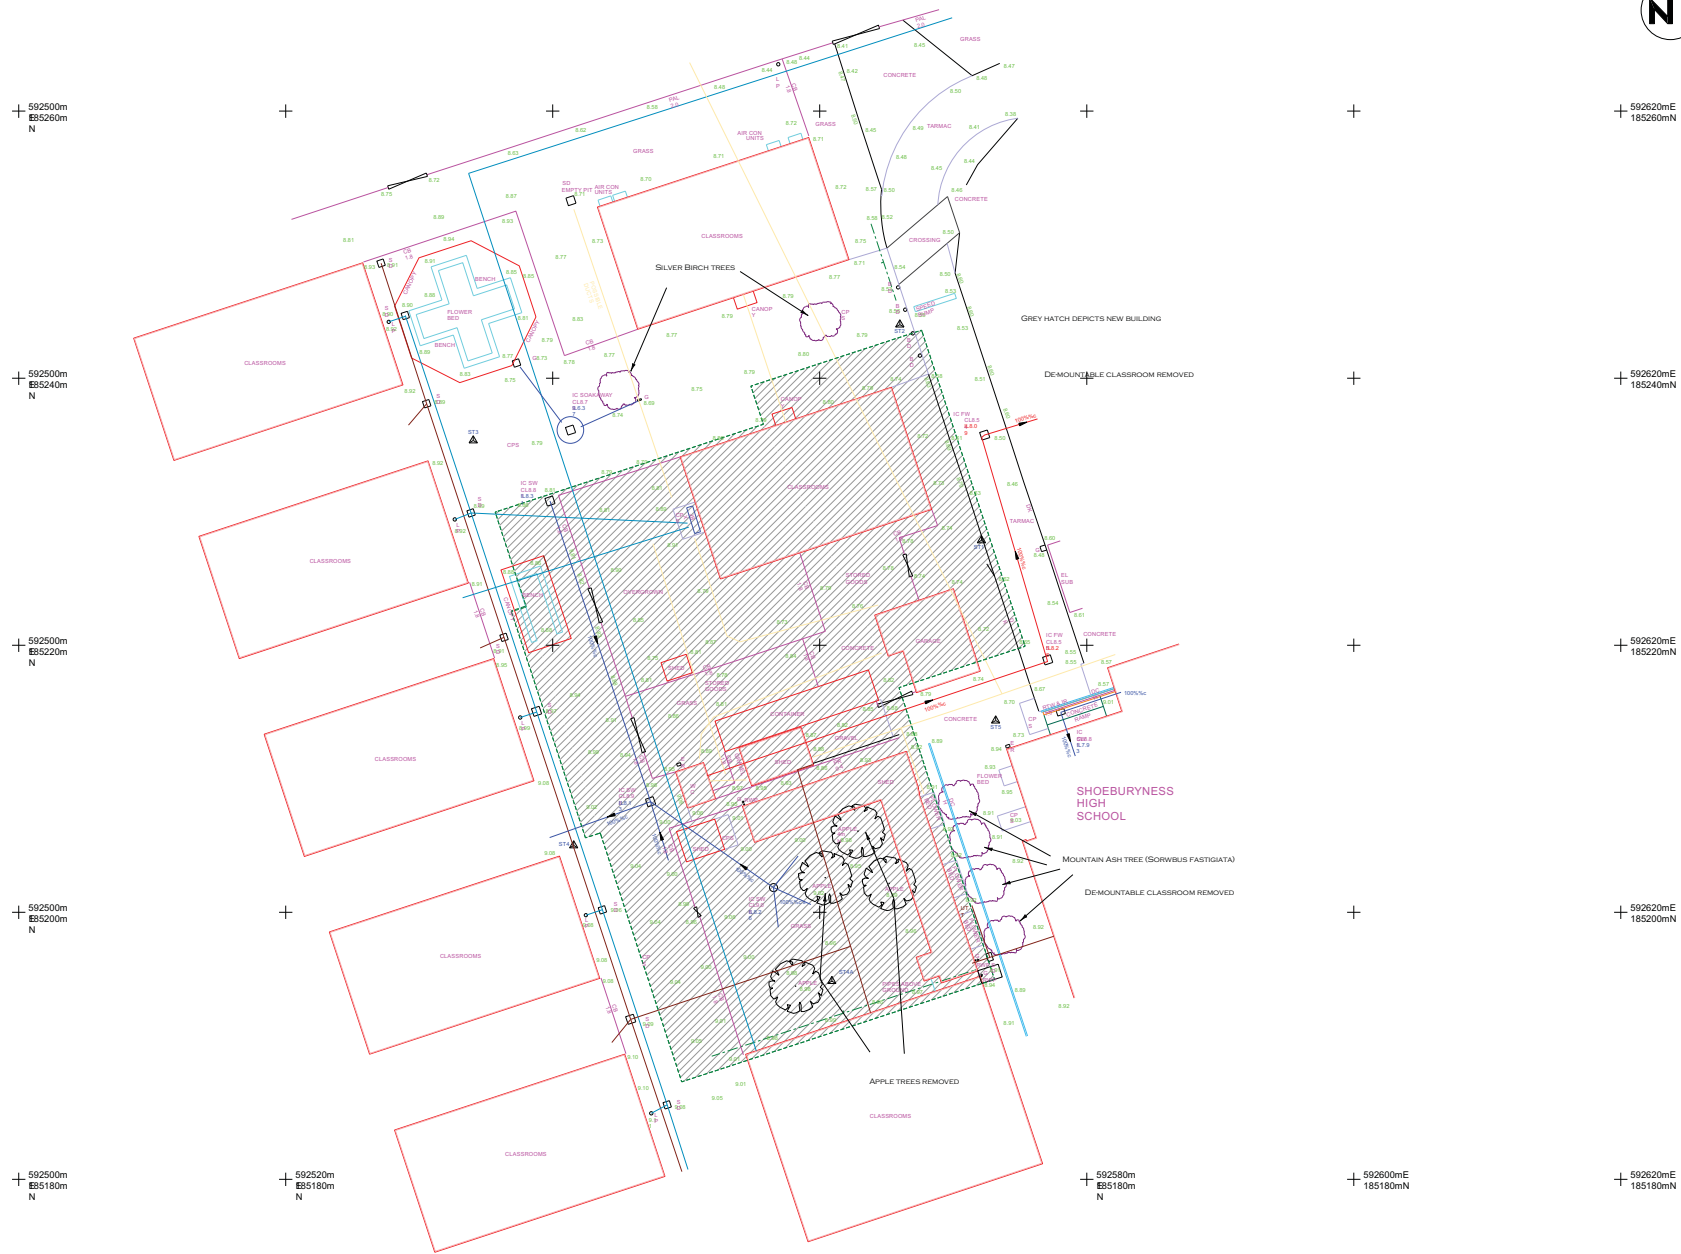

EXISTING GROUND FLOOR LAYOUT 1:200

NOTES
 THIS DRAWING MAY NOT BE COPIED,
 REPRODUCED FOR ANY REASON WHATSOEVER
 WITHOUT WRITTEN PERMISSION FROM THE
 DRAUGHTSMAN.
 ALL DIMENSIONS SHOULD BE CHECKED ON SITE.
 ANY ERRORS SHOULD BE REPORTED TO THE
 DRAUGHTSMAN IMMEDIATELY.

SCALE 1:50 & 1:100

 

PROCESS
 PLANNING PERMISSION

The Draughtsman
 ARCHITECTURAL
 E-MAIL: NICK@THEDRAUGHTSMAN.CO.UK
 WEB: WWW.THEDRAUGHTSMAN.CO.UK

DRAWN BY
 N. KENNEY
 01702 295653

CLIENT
 SHOEBURYNESS
 HIGH SCHOOL

SITE ADDRESS
 CAULFIELD ROAD
 SHOEBURYNESS
 ESSEX SS3 9LL

DEVELOPMENT
 PROPOSED
 CLASSROOMS &
 DINING HALL

DRAWING TITLE
 EXISTING LAYOUT
 WITH PROPOSAL
 OVERLAID


SCALE SHEET A1 **DATE**
 1:200 06/02/2017

DWNG No **REV**
SHS/NAK/05 **B**

Job No **623** **LABC**




PROPOSED PLANS

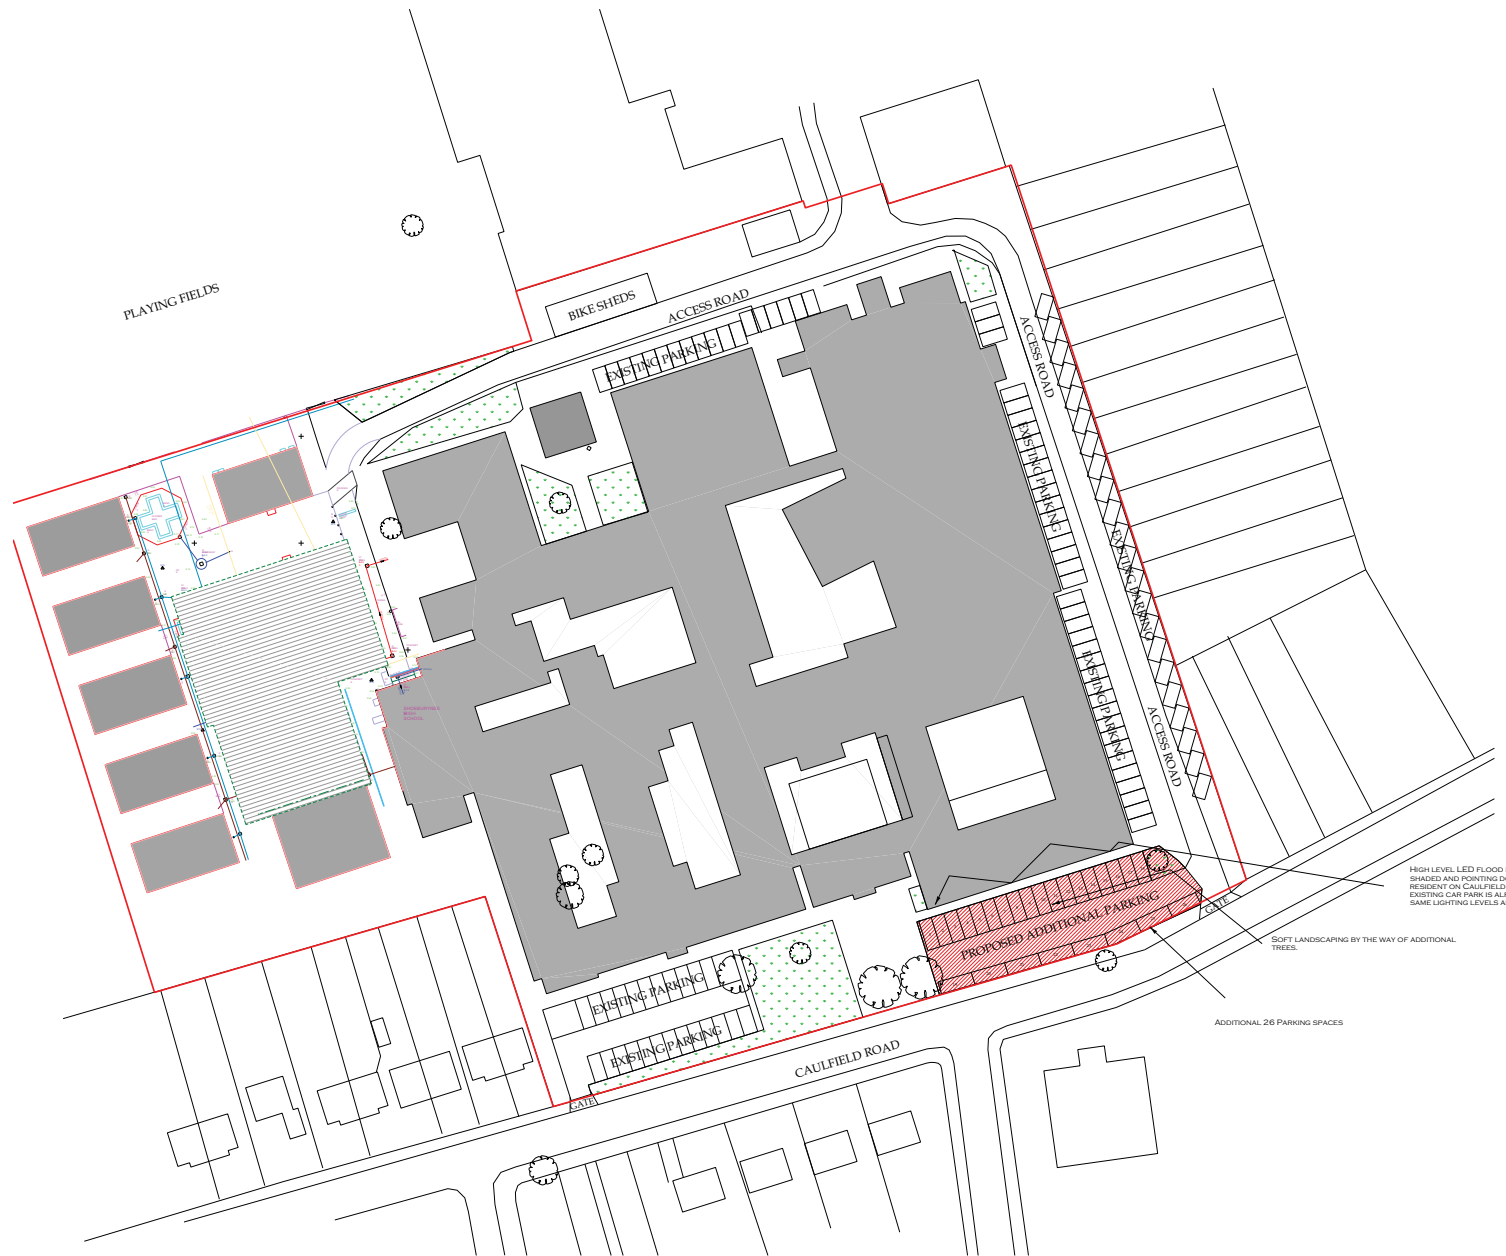

NOTES
 THIS DRAWING MAY NOT BE COPIED, REPRODUCED FOR ANY REASON WHATSOEVER WITHOUT WRITTEN PERMISSION FROM THE DRAUGHTSMAN. ALL DIMENSIONS SHOULD BE CHECKED ON SITE. ANY ERRORS SHOULD BE REPORTED TO THE DRAUGHTSMAN IMMEDIATELY.

SCALE 1:50 & 1:100

 

PROCESS
 PLANNING PERMISSION

The Draughtsman
 ARCHITECTURAL
 EMAIL: NICK@THEDRAUGHTSMAN.CO.UK
 WEB: WWW.THEDRAUGHTSMAN.CO.UK

DRAWN BY
 N. KENNEY
 01702 295653

CLIENT
 SHOEBOURNESS
 HIGH SCHOOL

SITE ADDRESS
 CAULFIELD ROAD
 SHOEBOURNESS
 ESSEX SS3 9LL

DEVELOPMENT
 PROPOSED
 CLASSROOMS &
 DINING HALL

DRAWING TITLE
 SITE PLAN

SCALE SHEET A1	DATE
1:500	06/02/2017

DWNG No	REV	
SHS/NAK/06	B	
Job No	623	LABC



HIGH LEVEL LED FLOOD LIGHTING. LIGHTS TO BE SHADED AND POINTING DOWN AS TO NOT AFFECT RESIDENTS ON CAULFIELD ROAD. LIGHTING ON THE EXISTING CAR PARK IS ALREADY IN SITU AND THE SAME LIGHTING LEVELS ARE TO BE ADOPTED.

SOFT LANDSCAPING BY THE WAY OF ADDITIONAL TREES.

ADDITIONAL 26 PARKING SPACES

SITE PLAN 1:500



SITE & ROOF PLAN 1:200

NOTES
 THIS DRAWING MAY NOT BE COPIED,
 REPRODUCED FOR ANY REASON WHATSOEVER
 WITHOUT WRITTEN PERMISSION FROM THE
 DRAUGHTSMAN.
 ALL DIMENSIONS SHOULD BE CHECKED ON SITE.
 ANY ERRORS SHOULD BE REPORTED TO THE
 DRAUGHTSMAN IMMEDIATELY.

SCALE 1:50 & 1:100



PROCESS
 PLANNING PERMISSION

The Draughtsman
 ARCHITECTURAL
 EMAIL: NICK@THEDRAUGHTSMAN.CO.UK
 WEB: WWW.THEDRAUGHTSMAN.CO.UK

DRAWN BY
 N. KENNEY
 01702 295653

CLIENT
 SHOEBURYNES
 HIGH SCHOOL

SITE ADDRESS
 CAULFIELD ROAD
 SHOEBURYNES
 ESSEX SS3 9LL

DEVELOPMENT
 PROPOSED
 CLASSROOMS &
 DINING HALL

DRAWING TITLE
 SITE & ROOF PLAN

SCALE SHEET A1	DATE
1:200	06/02/2017

DWNG No	REV	
SHS/NAK/07	B	
Job No	623	

