

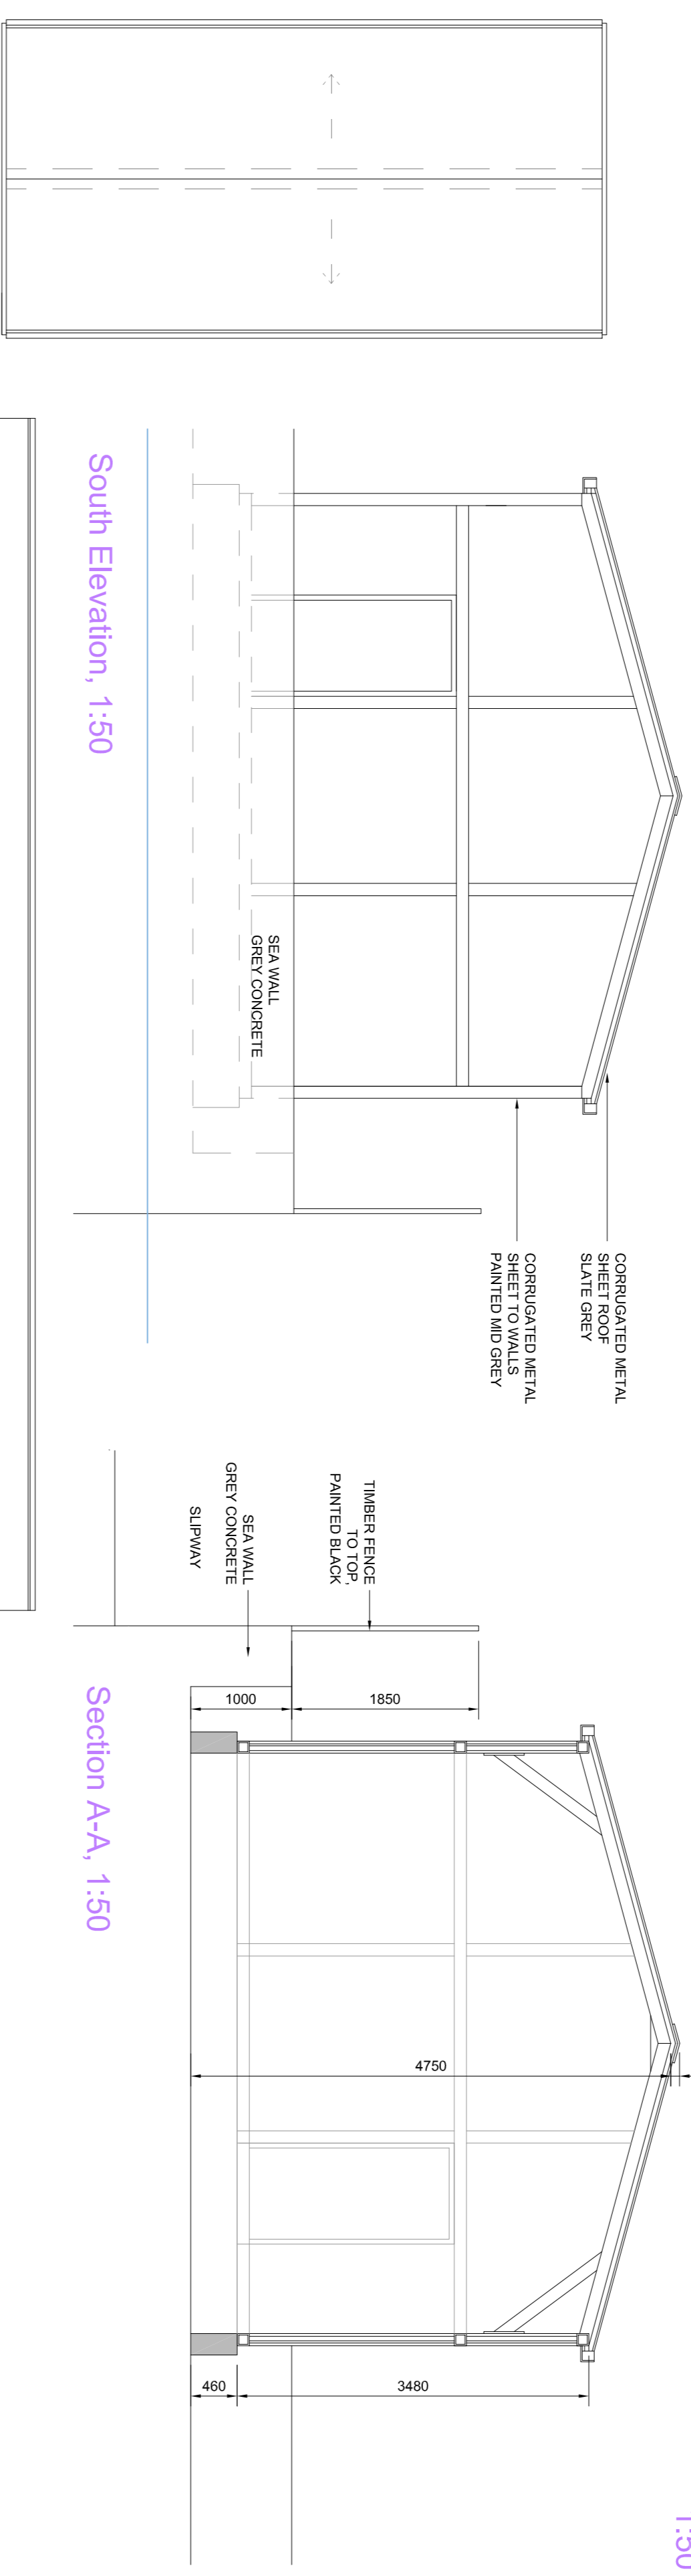
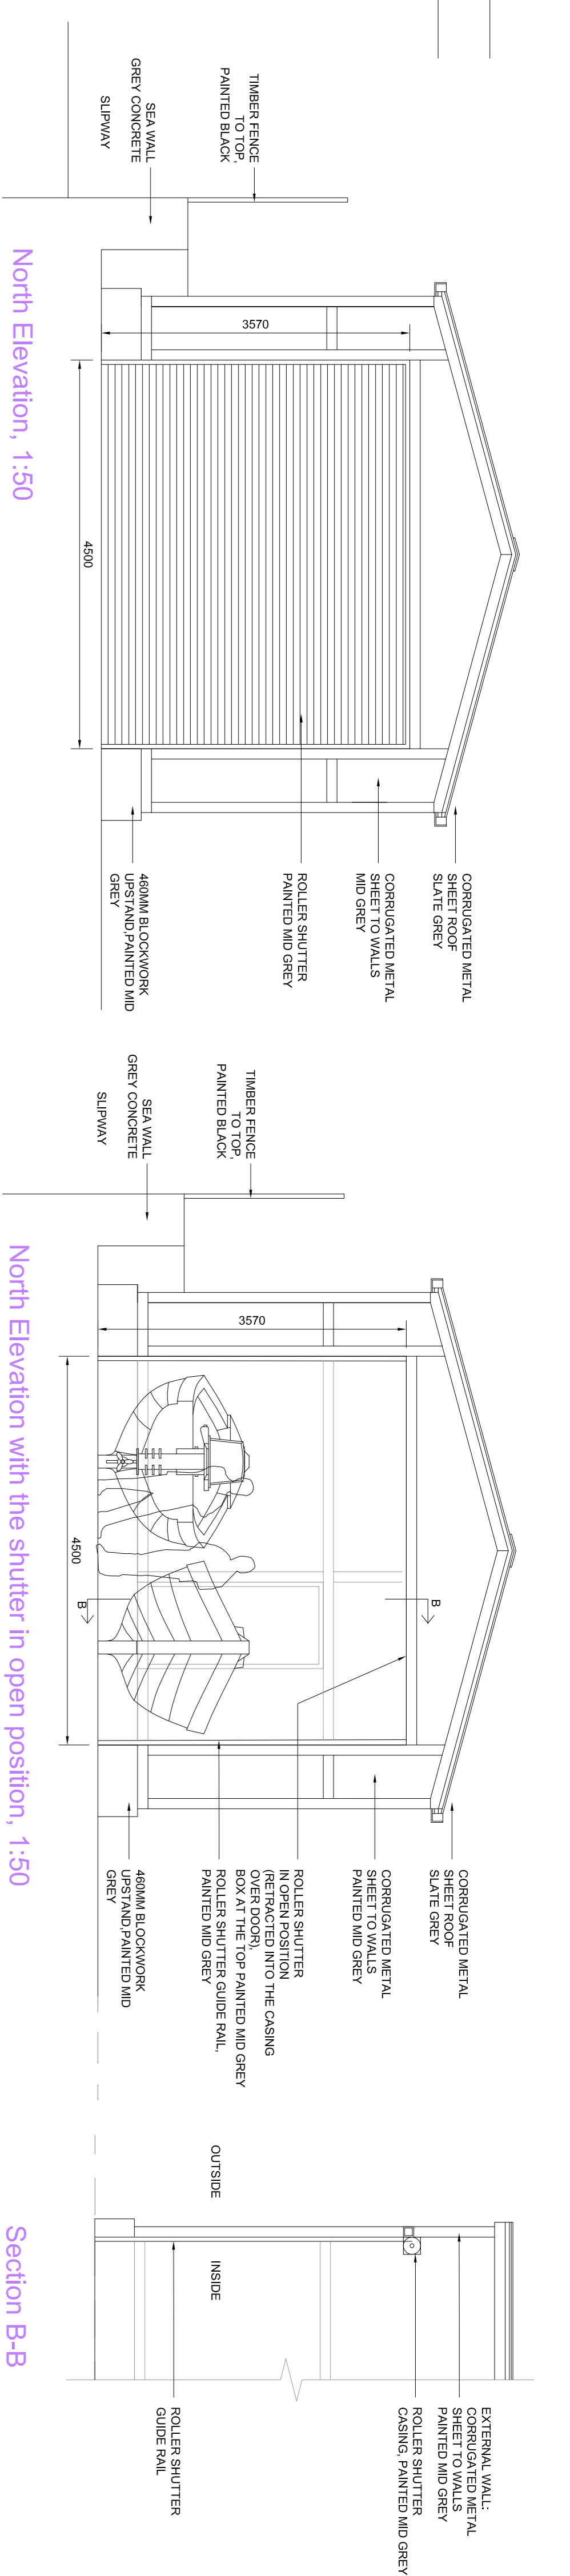
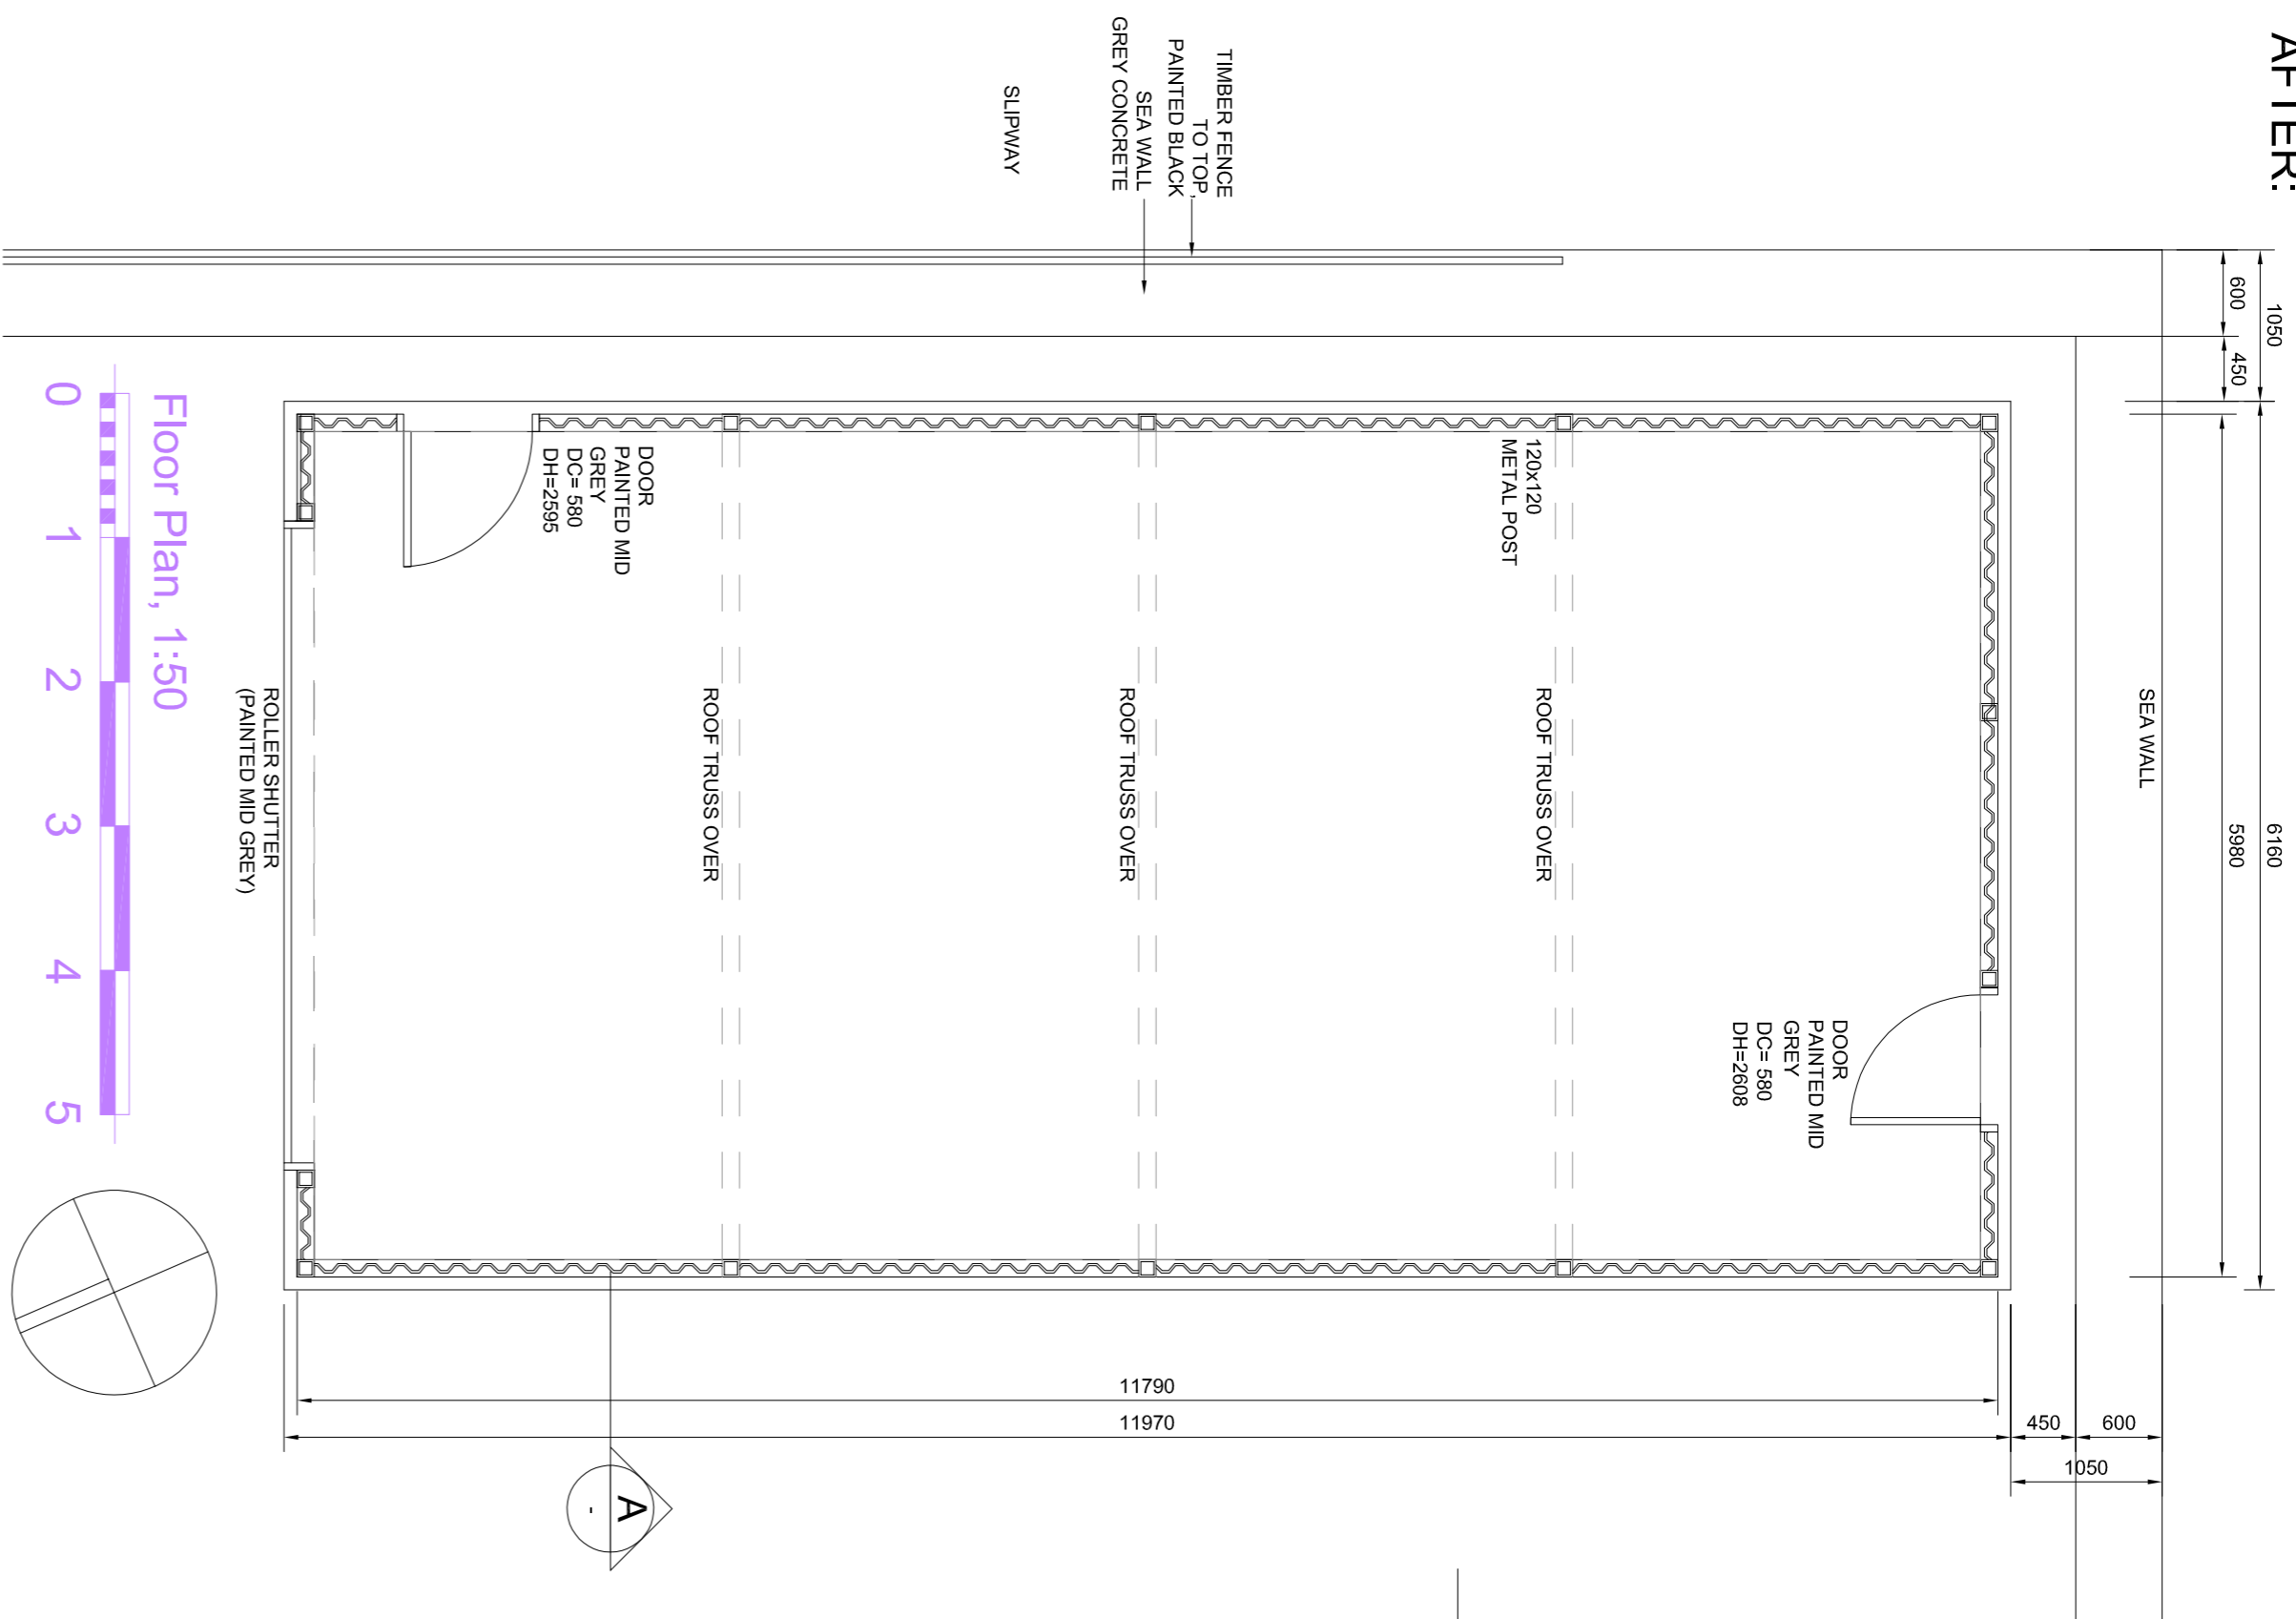
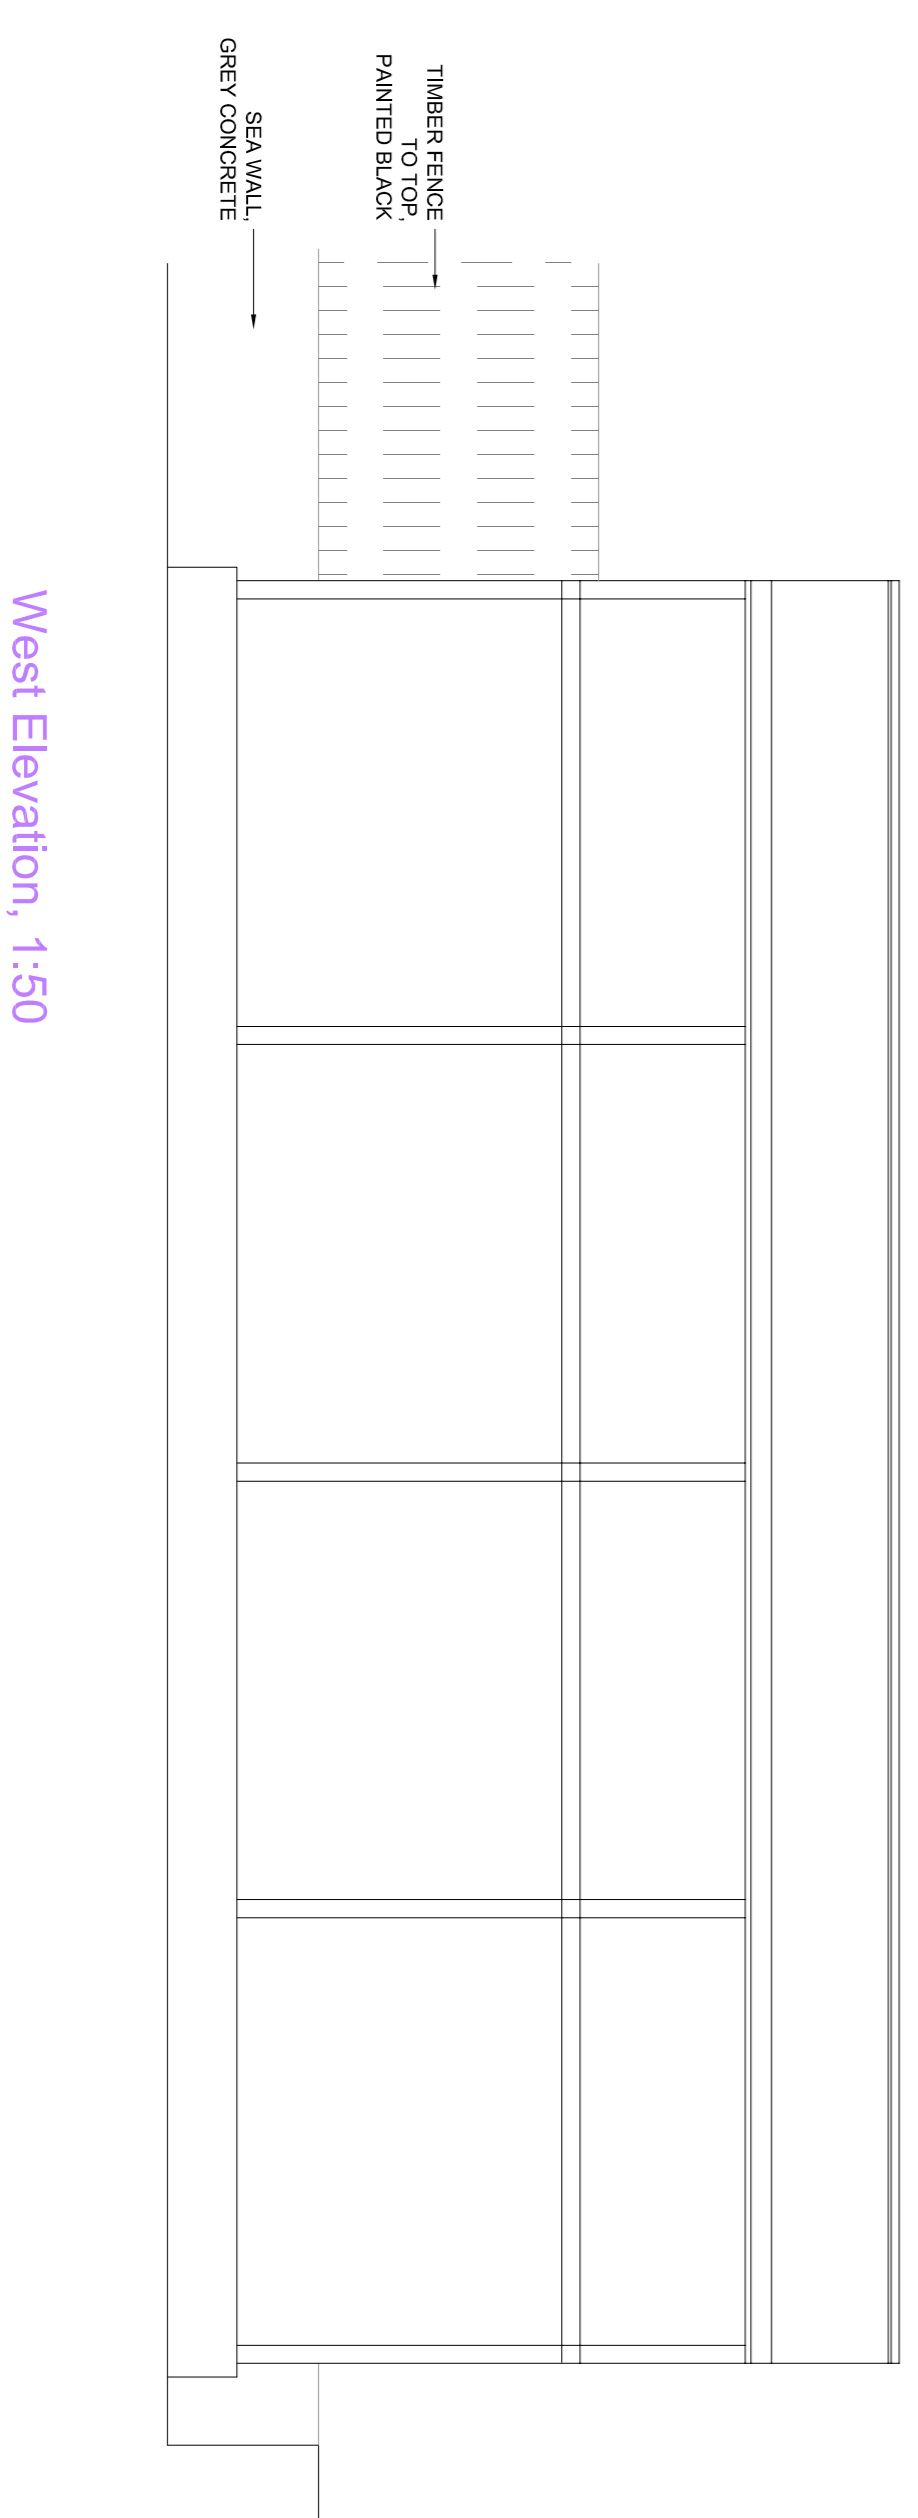


AFTER:

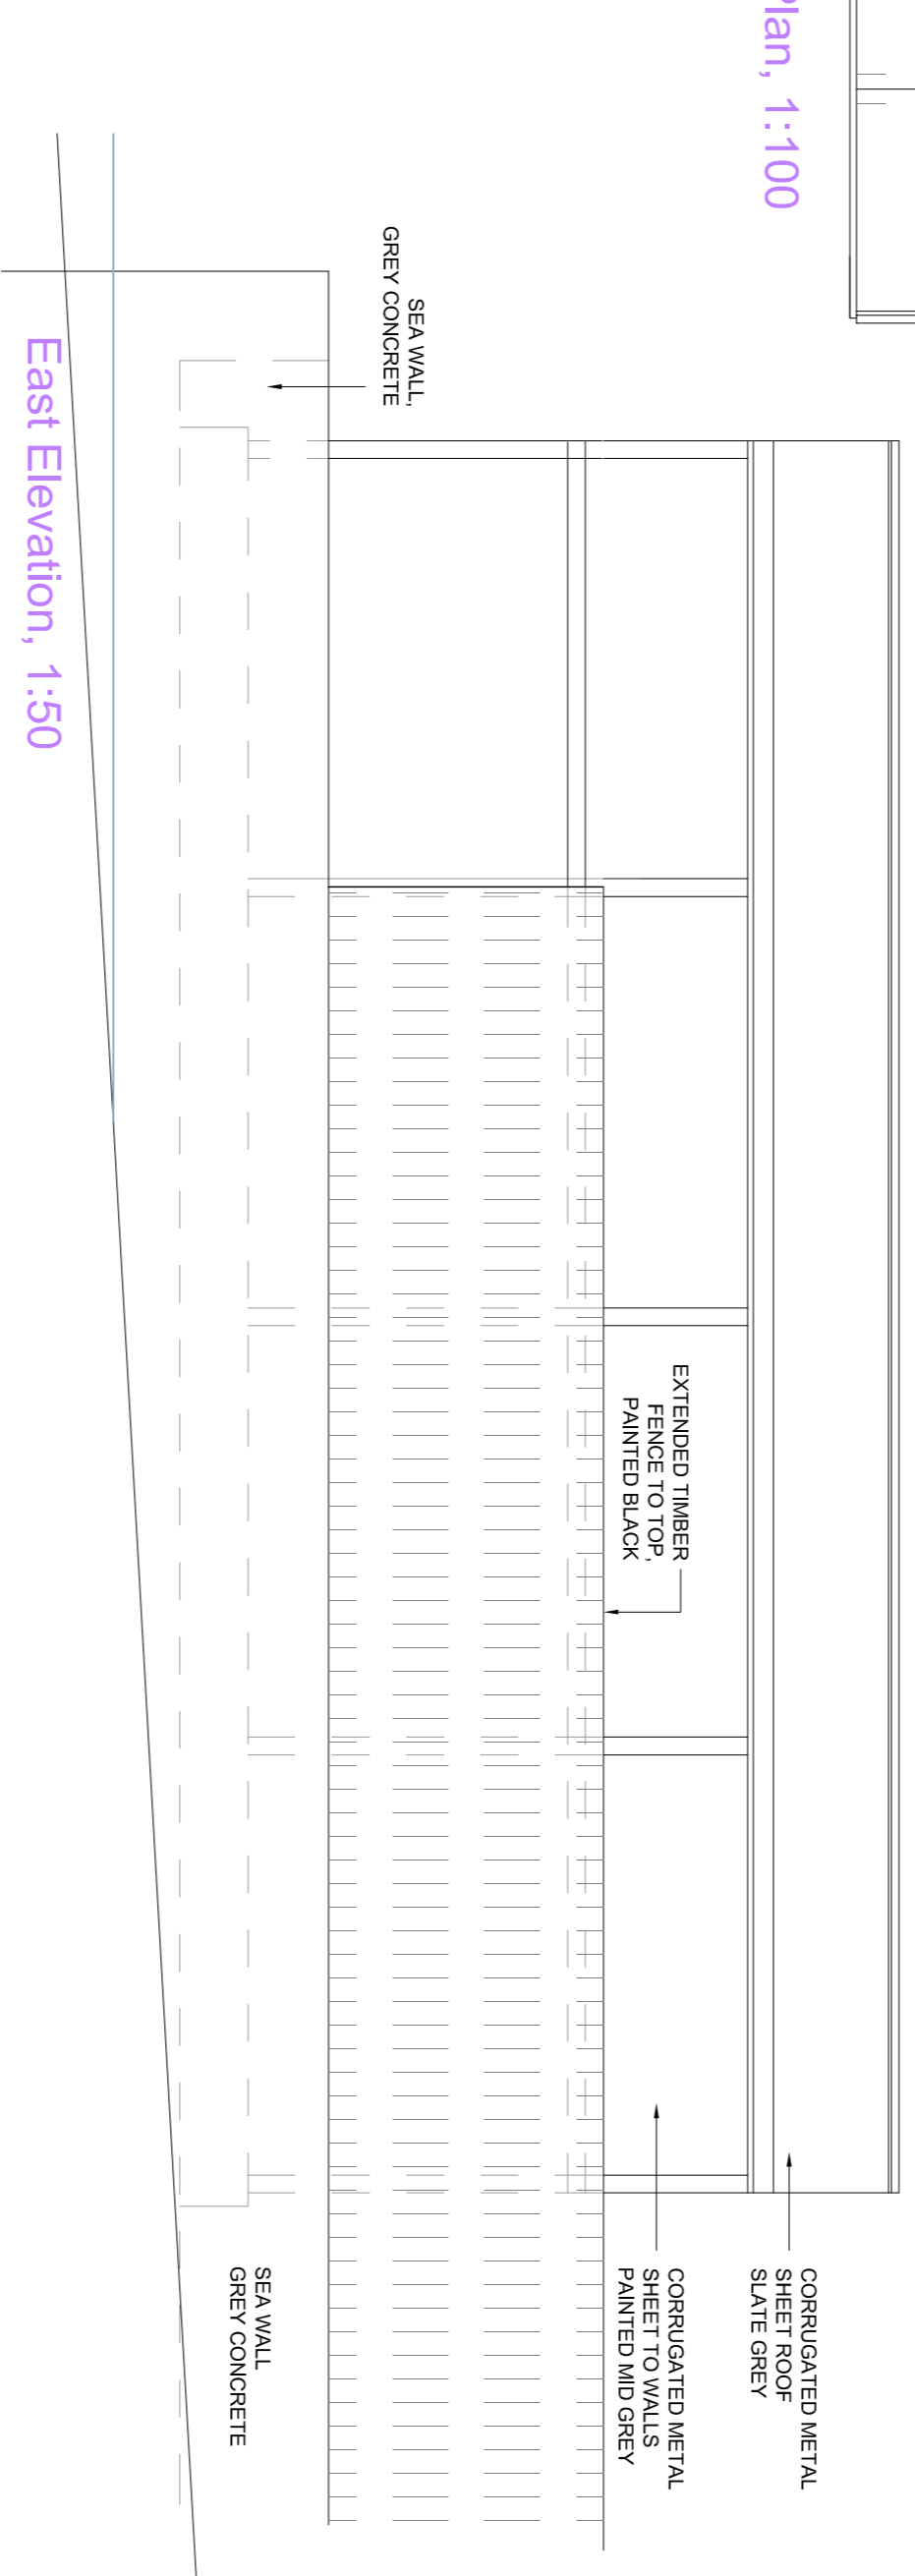

Roof Plan, 1:100

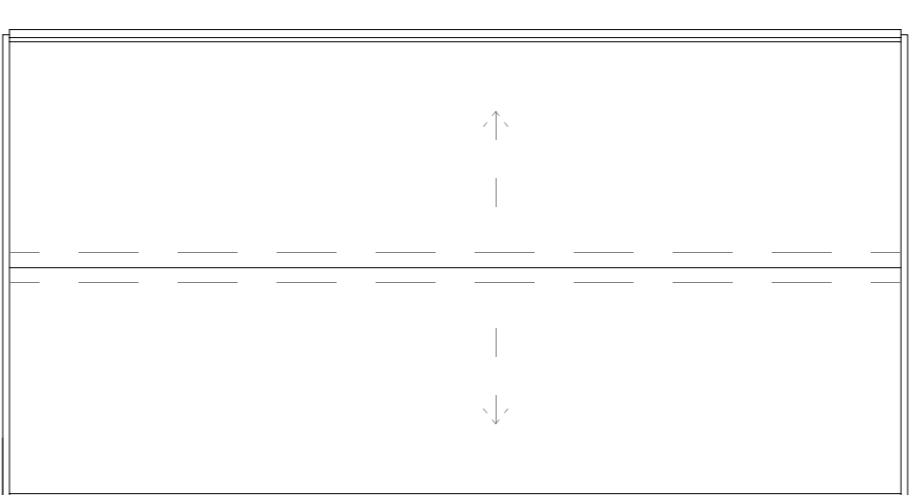

STATUS: AWAITING APPROVAL

PROJECT STAGE: **PLANNING** DRAWN BY: **MM** CHECKED BY: **MM&SK**

CLIENT: **MIKE'S BOATYARD**

PROJECT NO: **69-03-11** PAGE NO: **P08**

BOATYARD - NEW WORKSHOP SHED PLAN, ELEVATION, SECTIONS - AS PROPOSED

SCALE: 200 on A1

BUILDING REGULATIONS

DO NOT BUILD FROM ANY INFORMATION CONTAINED HEREIN UNLESS YOU HAVE READ AND UNDERSTOOD THE BUILDING REGULATIONS AND THE RESPONSIBILITY OF THE BUILDER TO COMPLY WITH THE REGULATIONS AND THE BUILDING ACT 1984. THE BUILDER SHALL BE RESPONSIBLE FOR OBTAINING ALL NECESSARY PERMITS AND APPROVALS FROM THE LOCAL AUTHORITY. 

ALL ITEMS, NOTES, DIMENSIONS AND GENERAL DESIGN CONTAINED IN THIS DRAWING ARE FOR INFORMATION ONLY. SKARCHITECTS LTD. SHALL NOT BE RESPONSIBLE FOR ANY DAMAGE TO PERSONS OR PROPERTY OR FOR ANY LOSS OF PROFITS OR BUSINESS ARISING FROM THE USE OF THIS DRAWING. THE BUILDER SHALL BE RESPONSIBLE FOR OBTAINING ALL NECESSARY PERMITS AND APPROVALS FROM THE LOCAL AUTHORITY. THE BUILDER SHALL BE RESPONSIBLE FOR OBTAINING ALL NECESSARY PERMITS AND APPROVALS FROM THE LOCAL AUTHORITY.



Site Plan Extract, 1:200