




East Elevation, 1:50

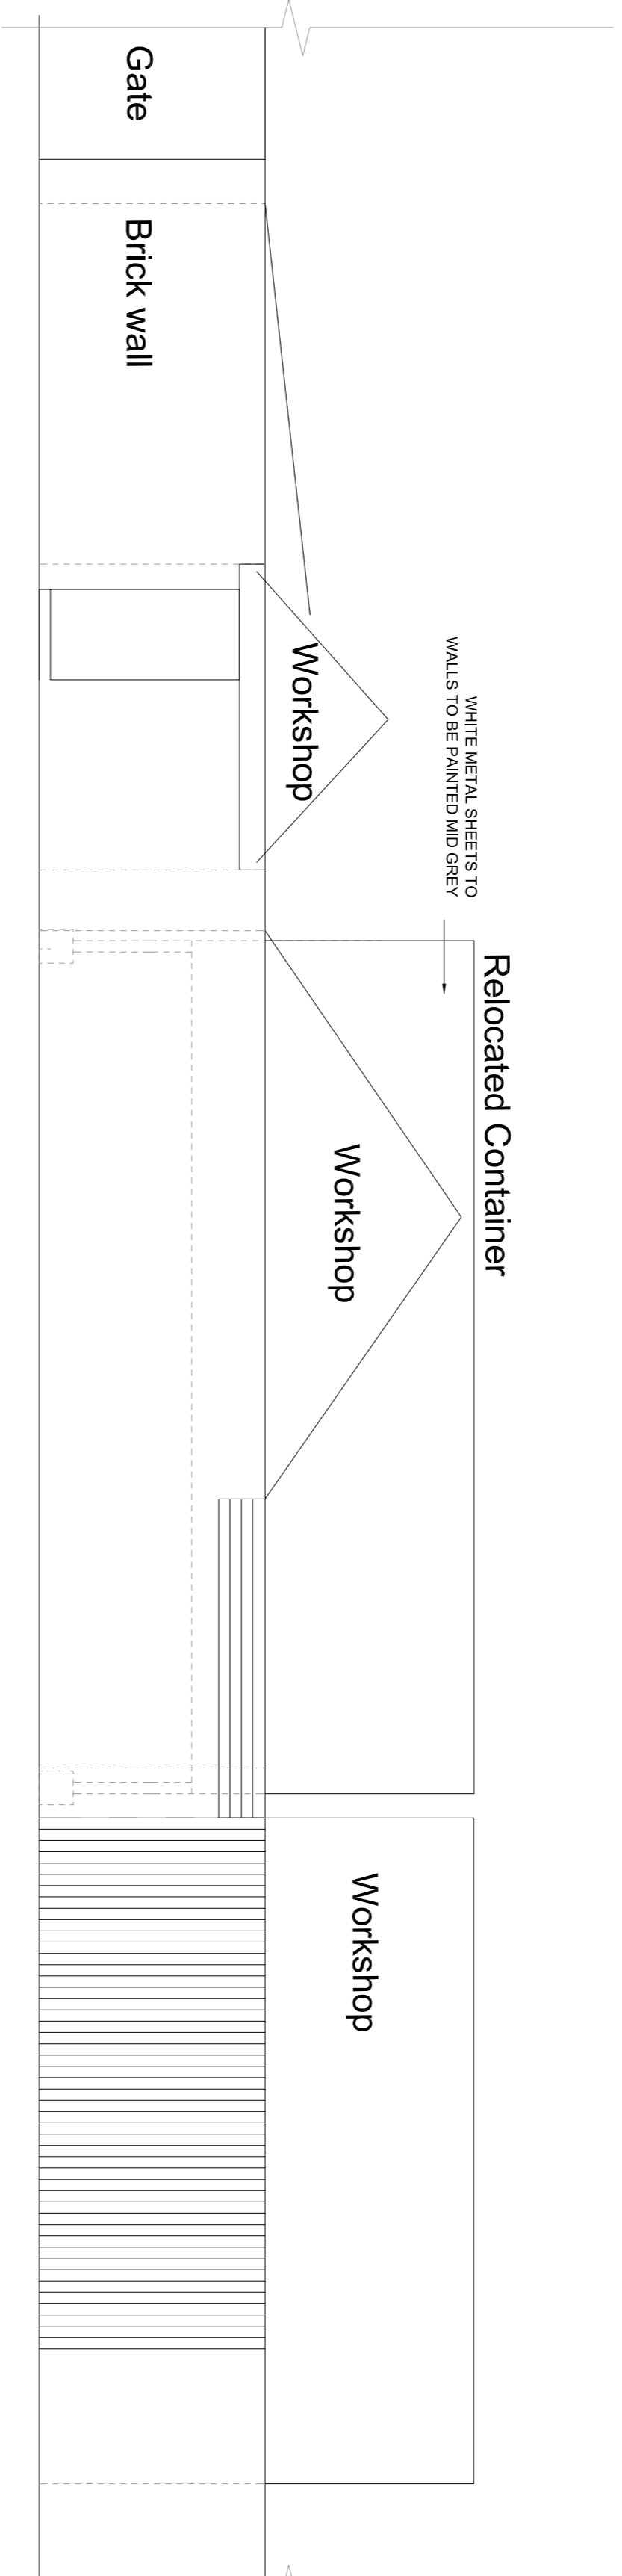


North Elevation, 1:50

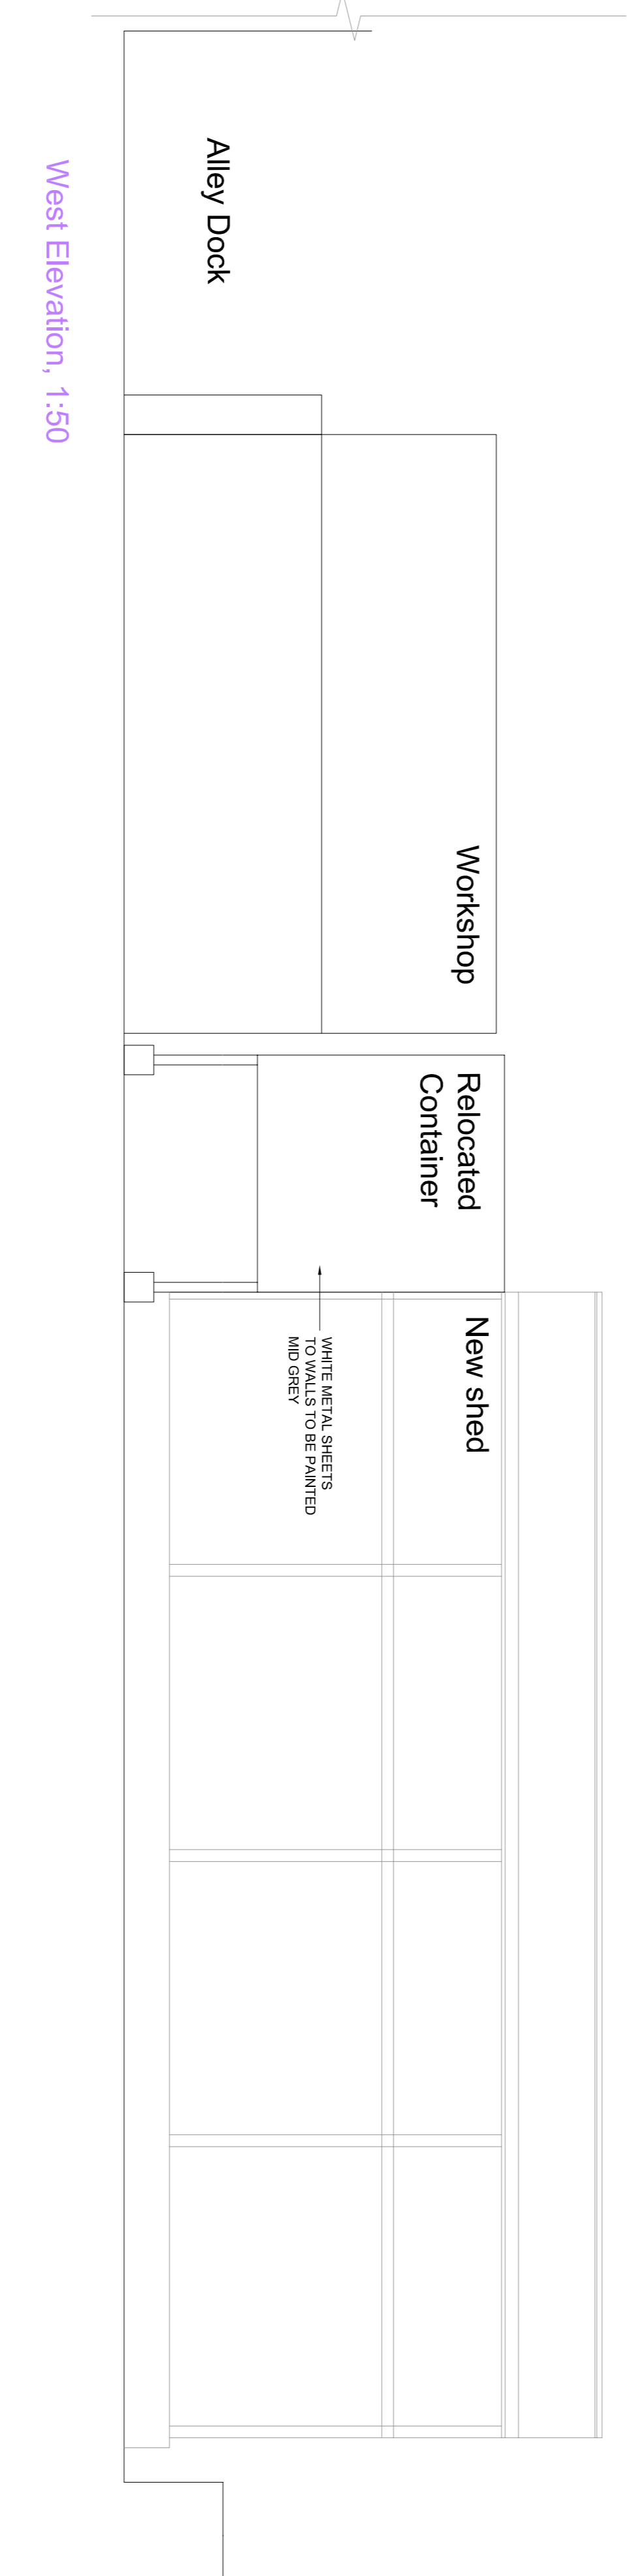

West Elevation, 1:50

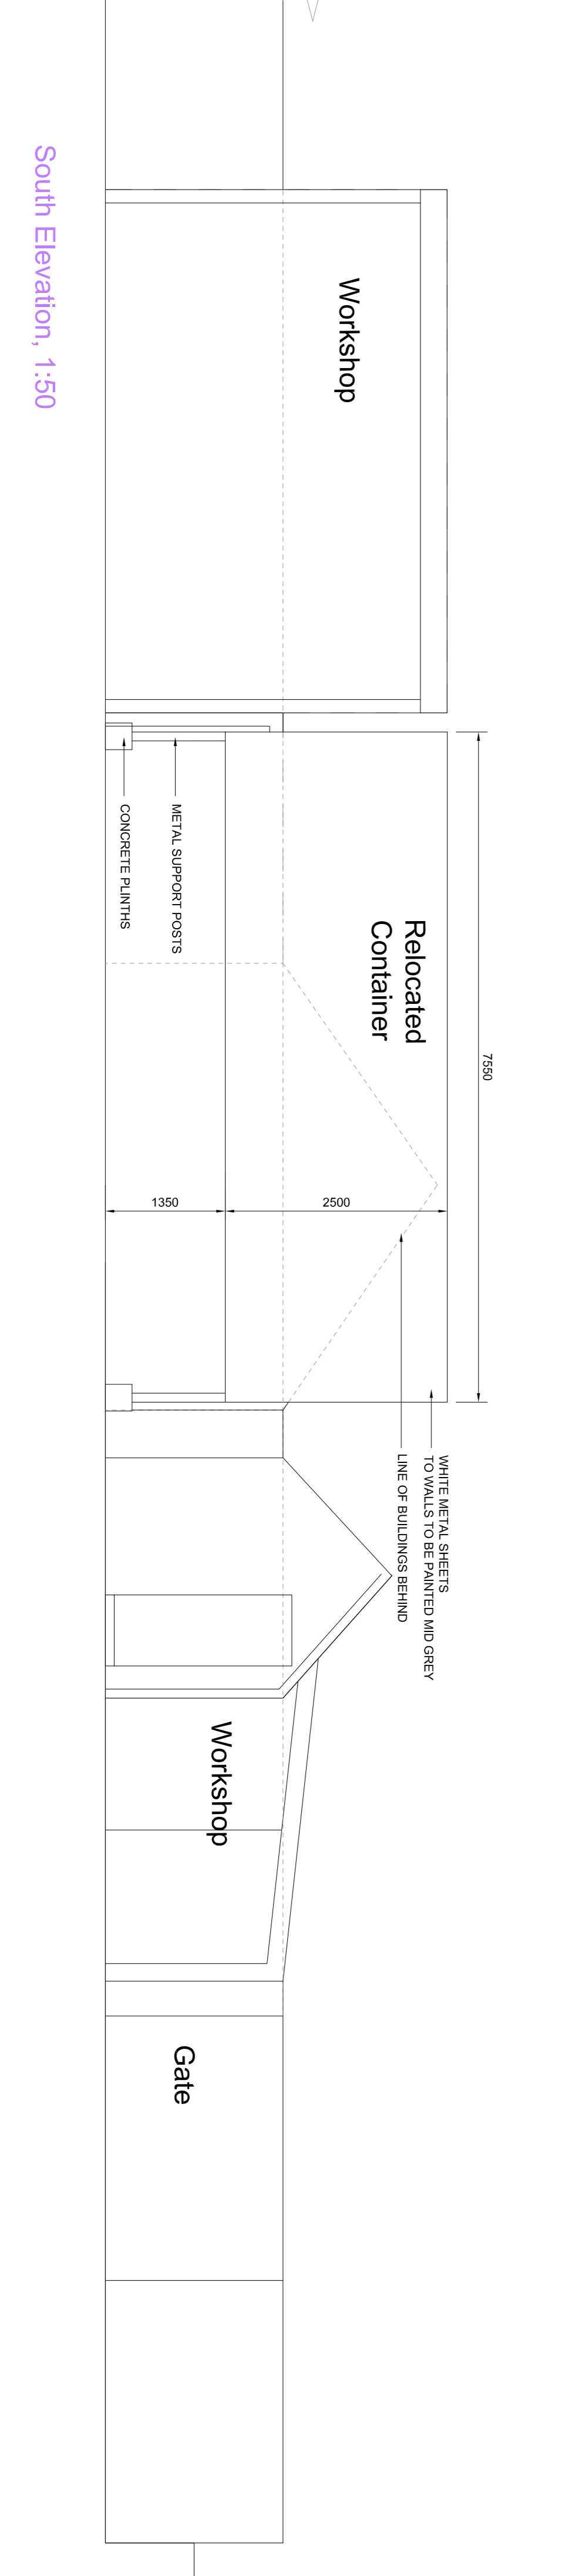

South Elevation, 1:50

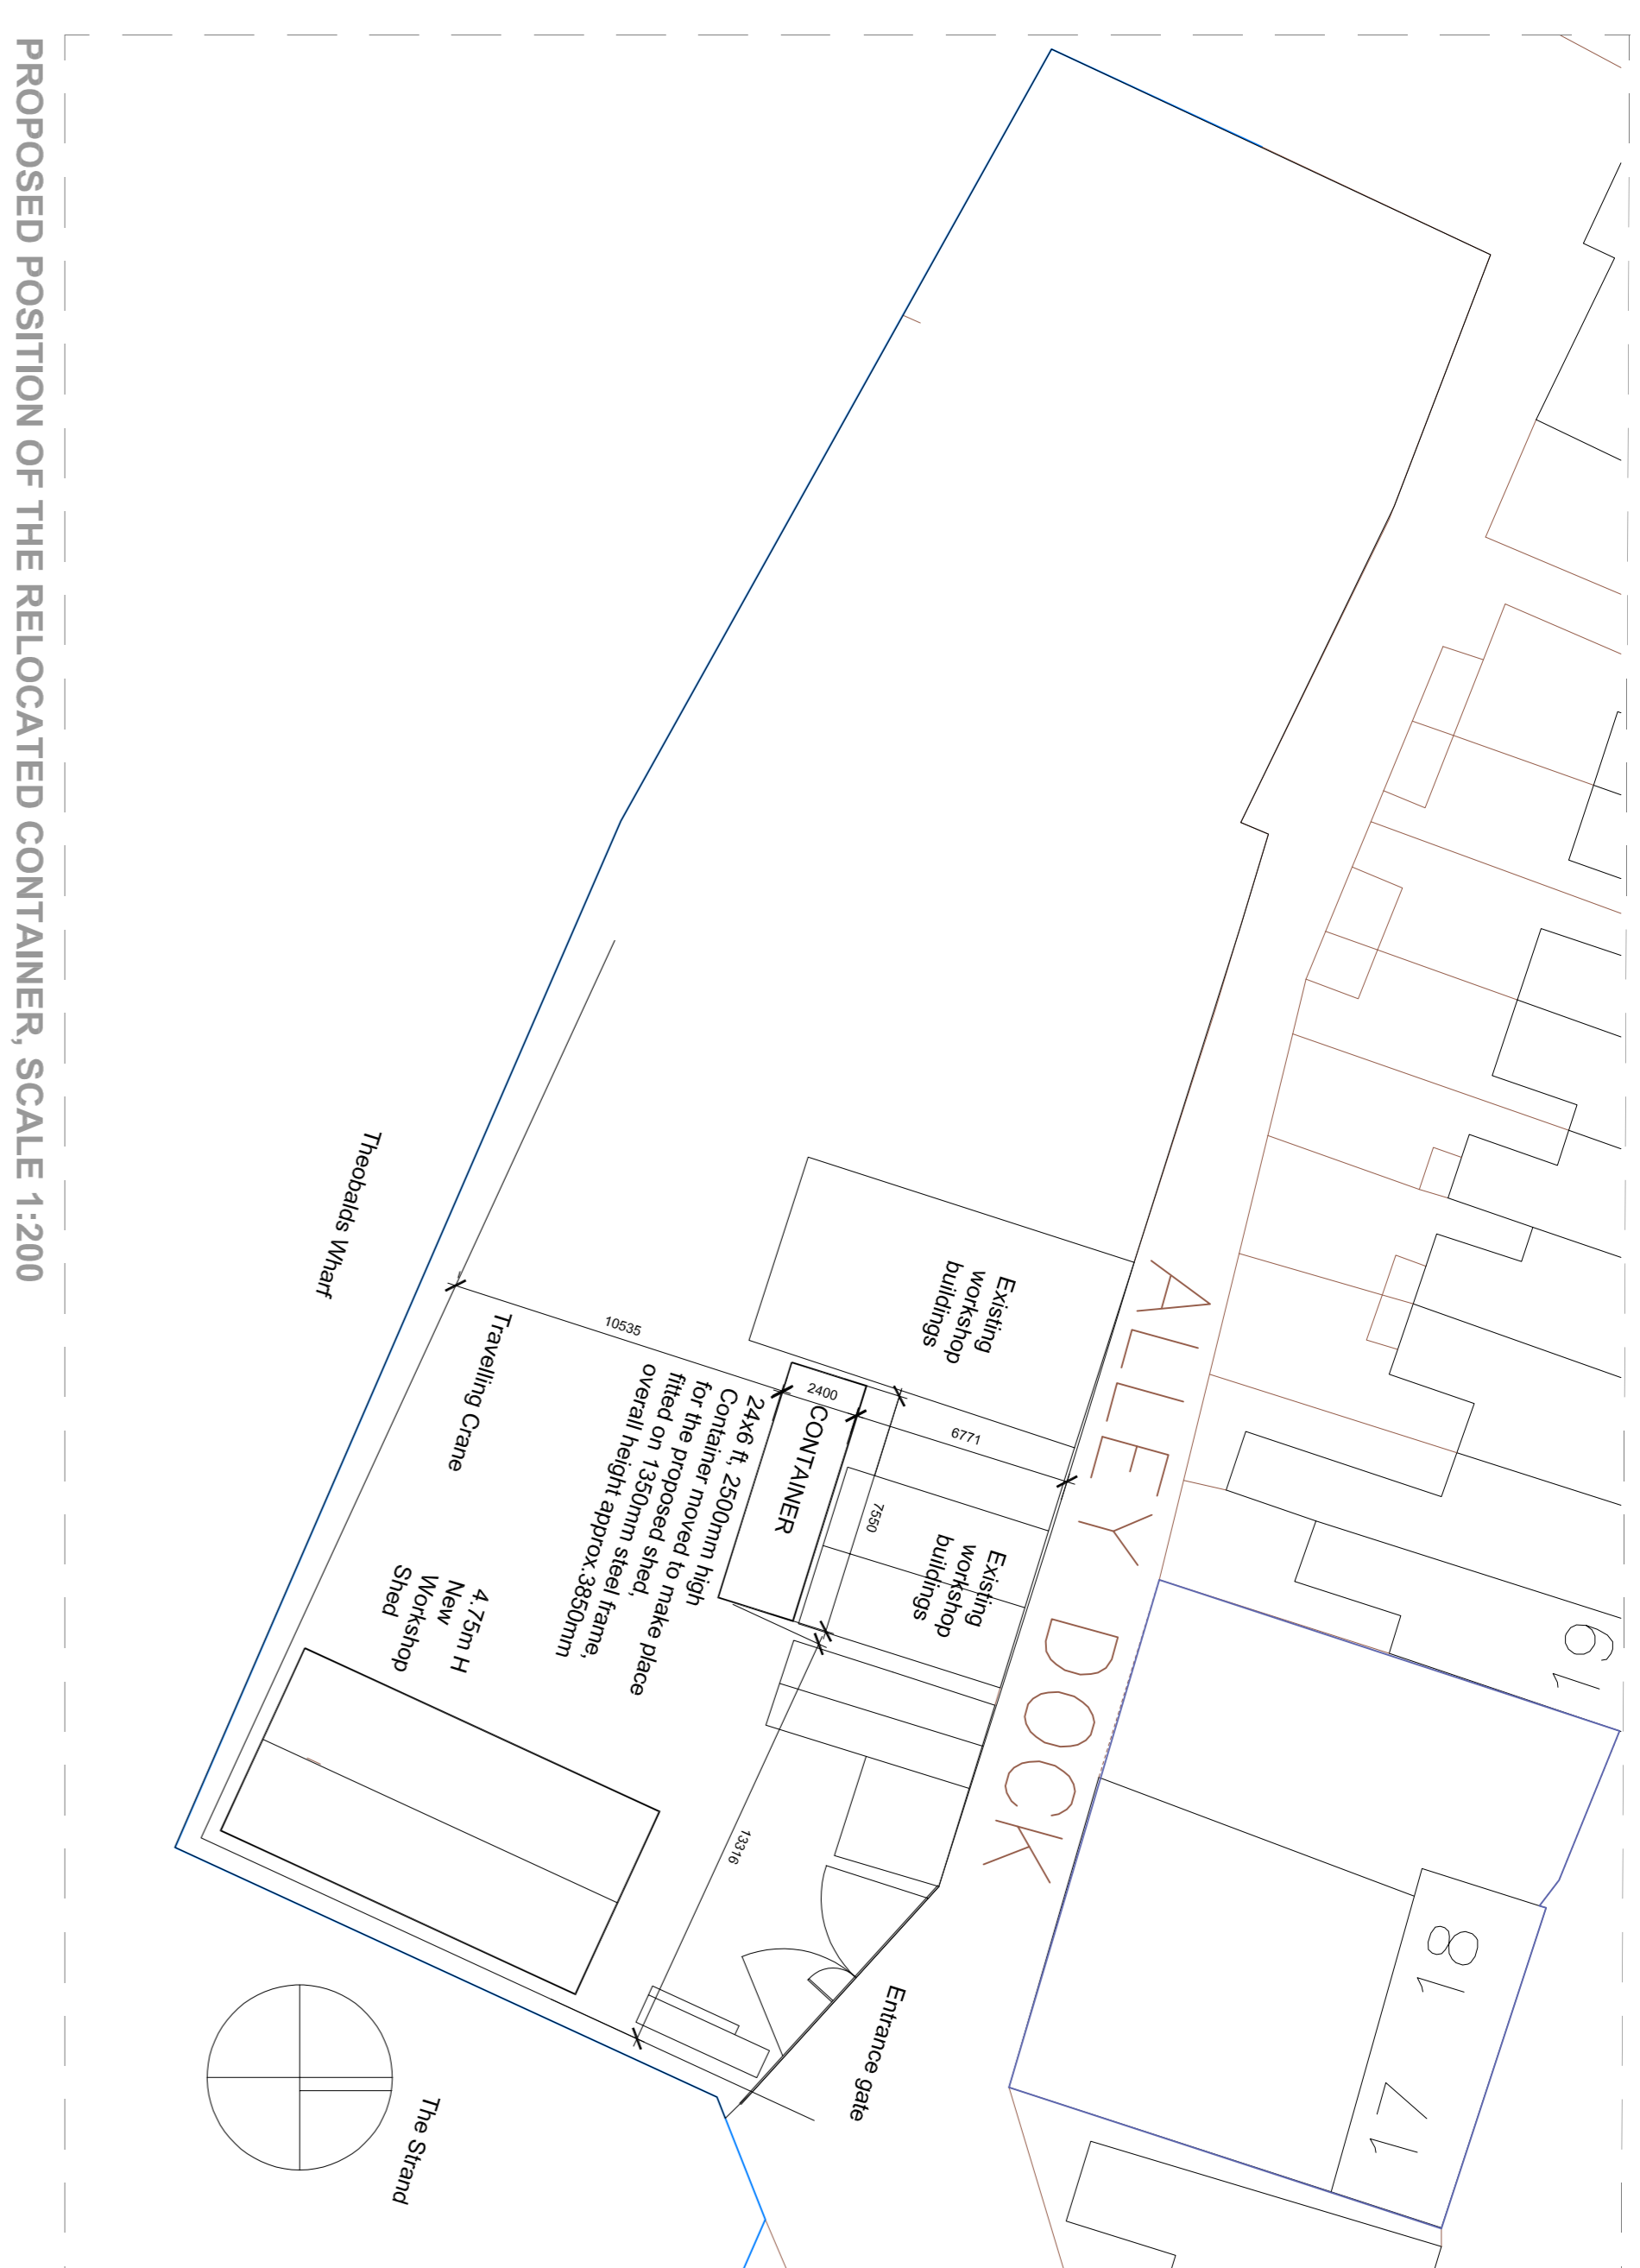

PROPOSED POSITION OF THE RELOCATED CONTAINER, SCALE 1:200

REV.	AMENDMENT:	DATE:
-	PLANNING ISSUE	23.02.17
A	AMENDMENTS TO COL OUR FINISHES ON THE CONTAINER & CONTAINER MOVED INTO THE SITE	13.04.17
B	FINISHES AMENDED	18.04.17

**STATUS: AWAITING APPROVAL**

PROJECT STAGE: **PLANNING** DRAWN BY: **MM** CHECKED BY: **MM&SK**  
 CLIENT: **MIKE'S BOATYARD**  
 PROJECT NO: **69-03-11** PAGE NO: **P105** REVISION: **B**  
 DRAWINGS: **BOATYARD - RELOCATED CONTAINER**  
 SCALE: **1:50 (200) on A1**

**SKARCHITECTSLTD**  
 853-853 London Road  
 Westcliff-on-sea  
 Essex SS7 2EN  
 E-mail: info@skarchitects.co.uk  
 Tel: 01702 209250  
 Fax: 01702 209250

**SKARCHITECTSLTD**  
 853-853 London Road  
 Westcliff-on-sea  
 Essex SS7 2EN  
 E-mail: info@skarchitects.co.uk  
 Tel: 01702 209250  
 Fax: 01702 209250