



**FRONT ELEVATION**

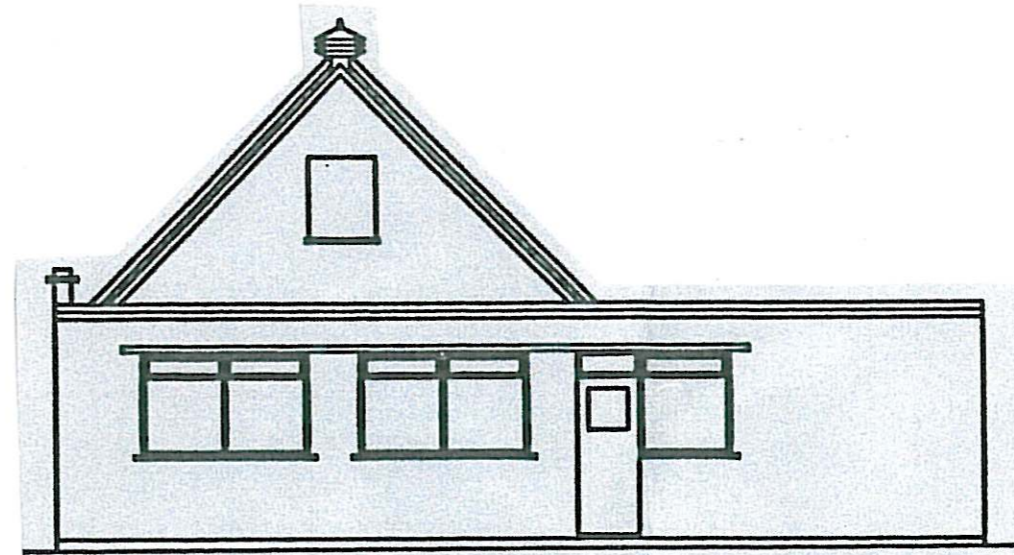

**REAR ELEVATION**

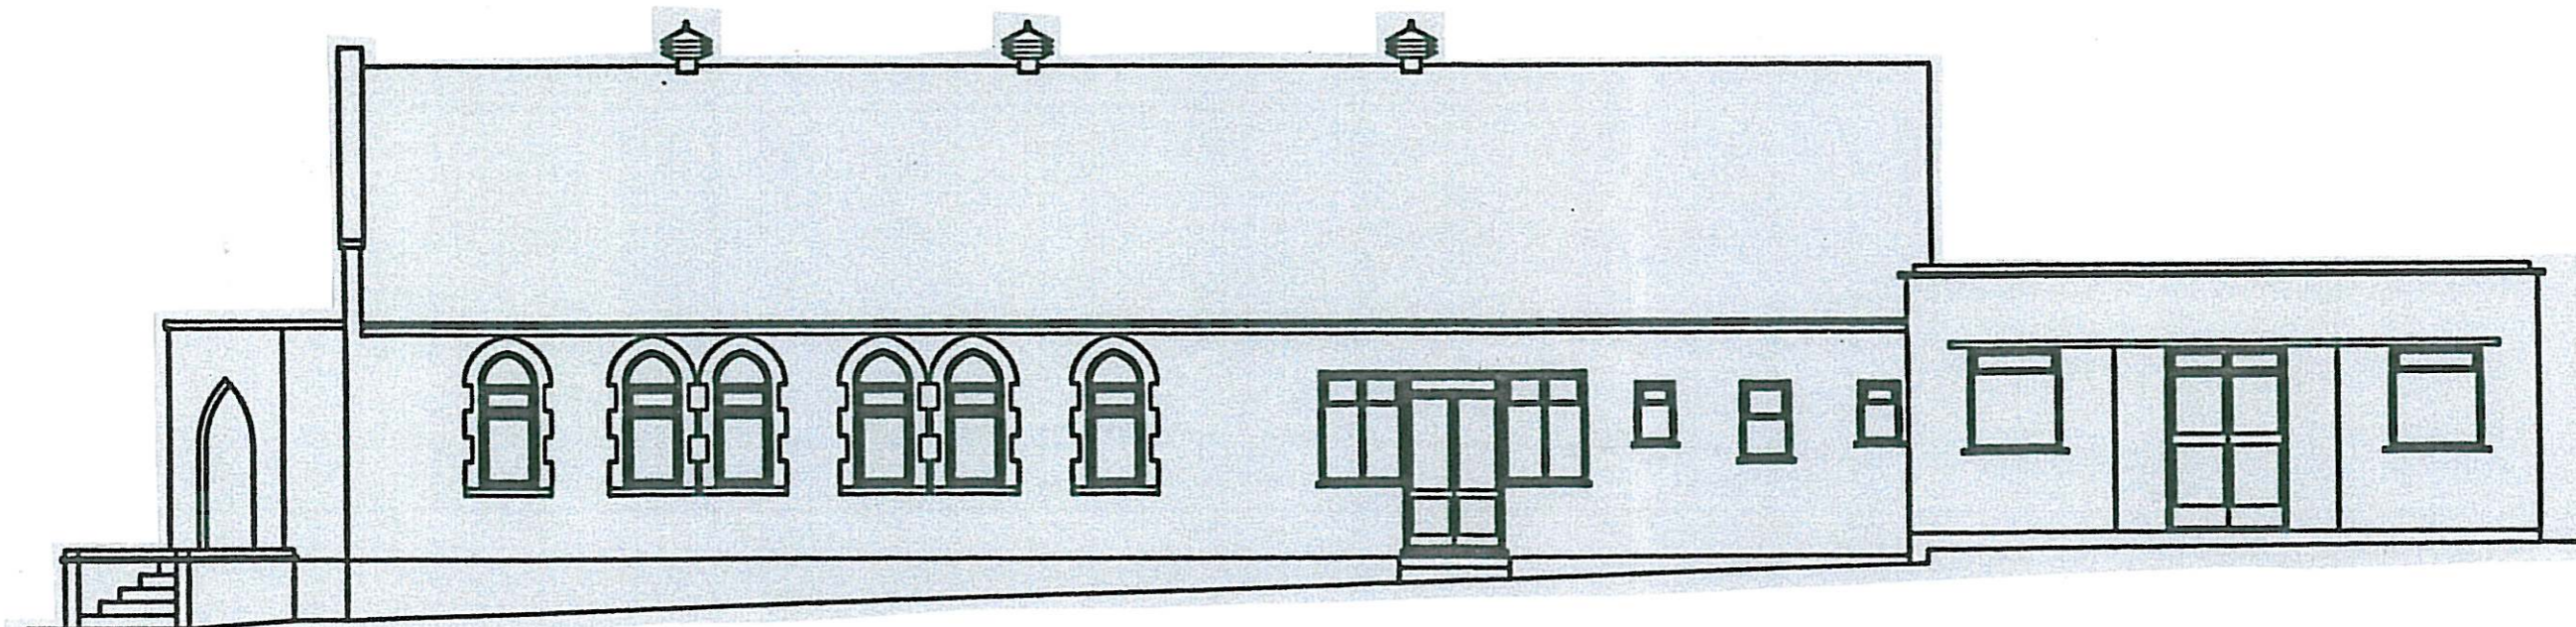

**SIDE ELEVATION**

Project:  
**Proposed Development**  
 ERC Church  
 Rayleigh Road  
 Leigh on Sea  
 Drawing title:  
 Existing Elevations

  
**THIRD DIMENSION**  
 architectural + interior design  
 AVIATION WAY, SOUTHEND-ON-SEA, ESSEX, S52 6UN  
 T:01702 543354 F:01702546654  
 info@thirdimension.org www.thirdimension.org

Client:  
 Mr P Lehman  
 Scale: 1:100@ A3  
 Date: Dec'16  
 DWG No. **201**  
 Project No. 644  
 1:100 SCALE BAR  
 0 1 2 3 4M