




HOUSE TYPE A SIDE ELEVATION  
SCALE 1:100@A1

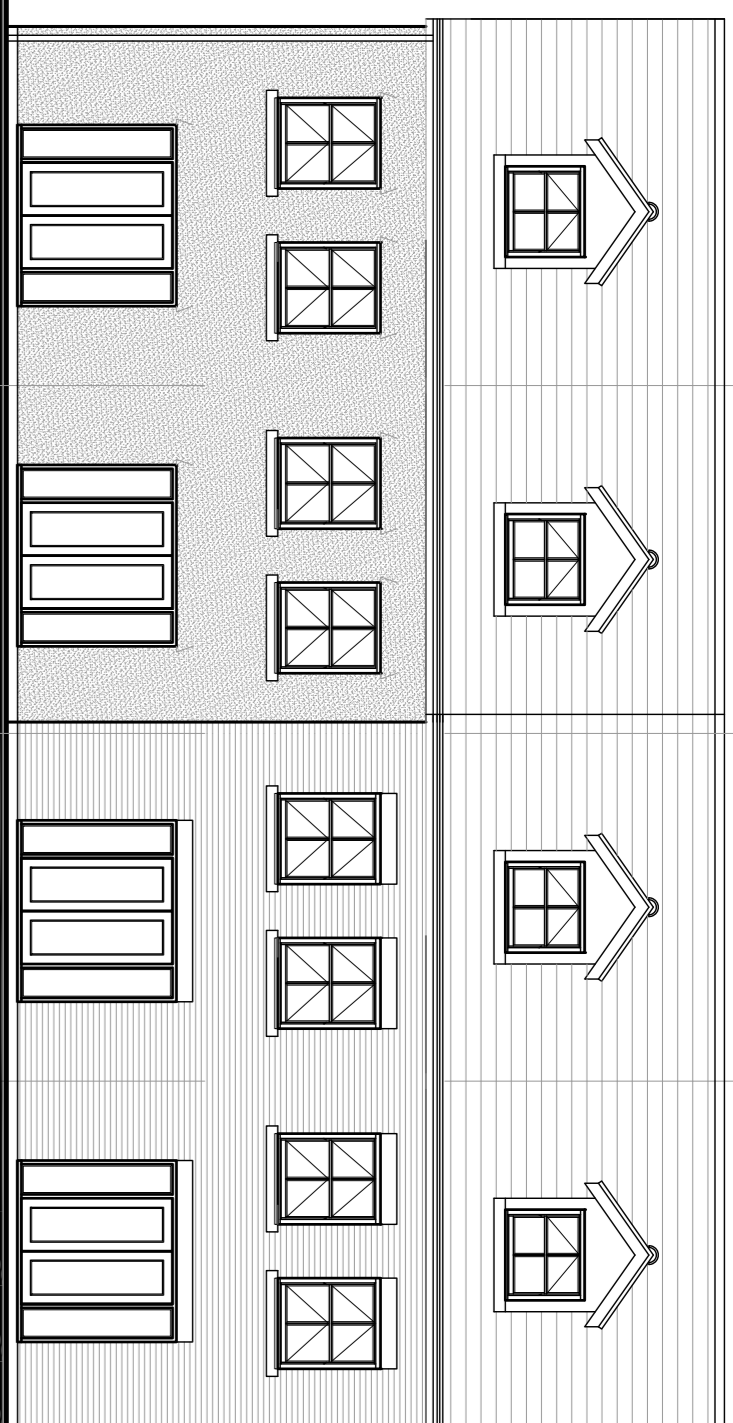


HOUSE TYPE A REAR ELEVATION  
SCALE 1:100@A1

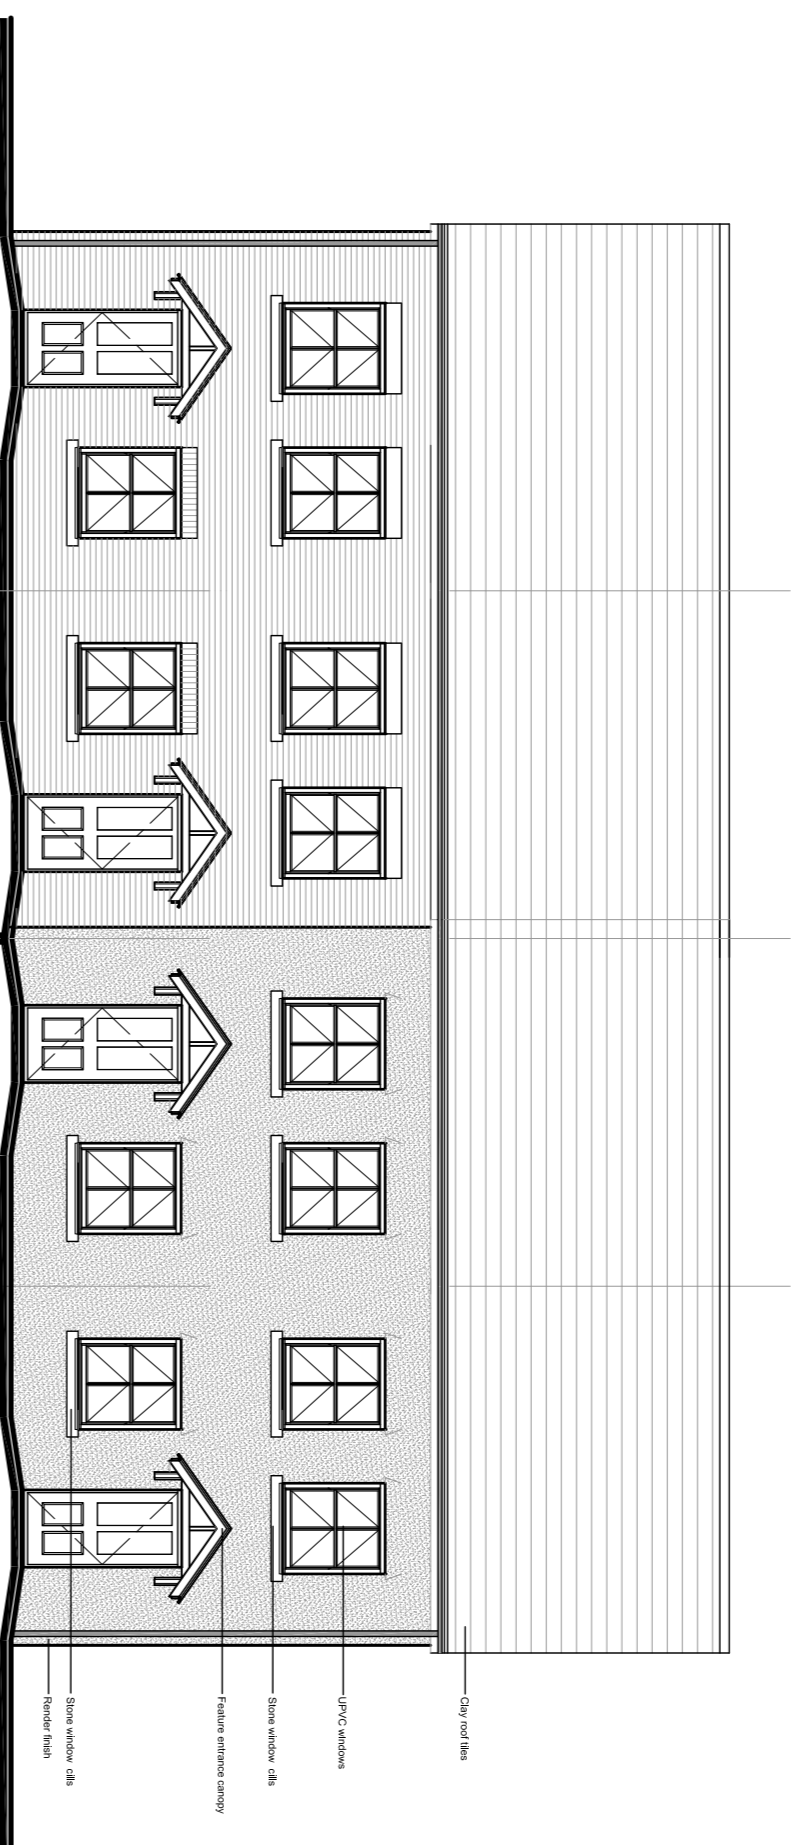


HOUSE TYPE A FRONT ELEVATION  
SCALE 1:100@A1

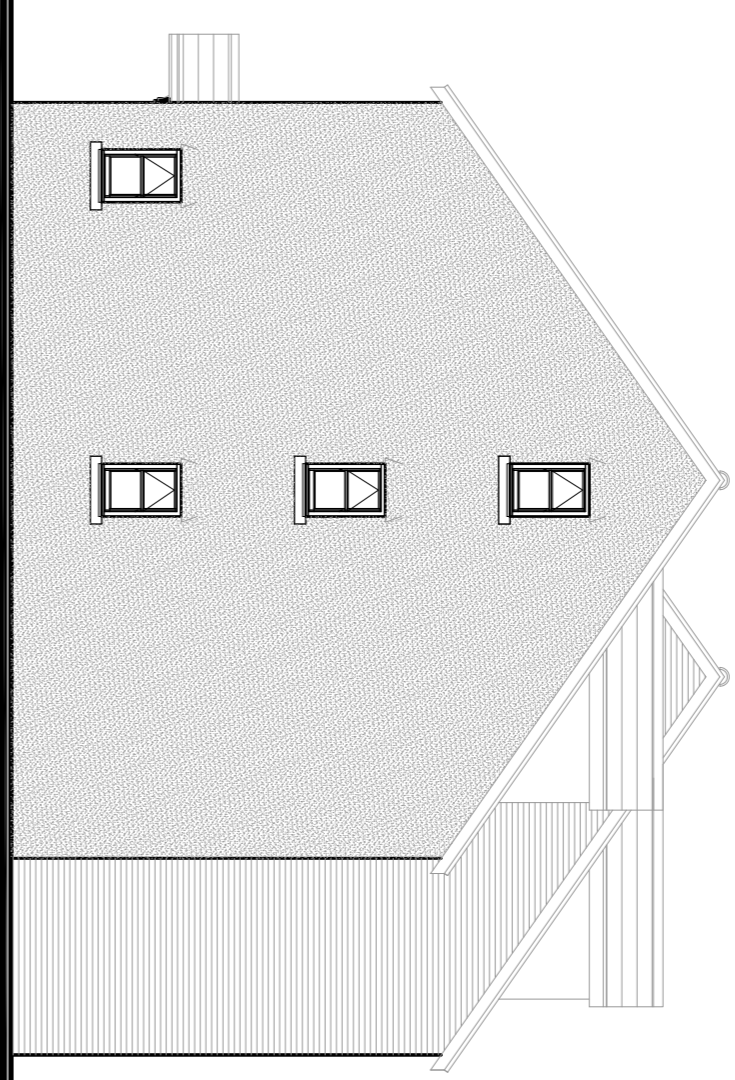

HOUSE TYPE A SIDE ELEVATION  
SCALE 1:100@A1

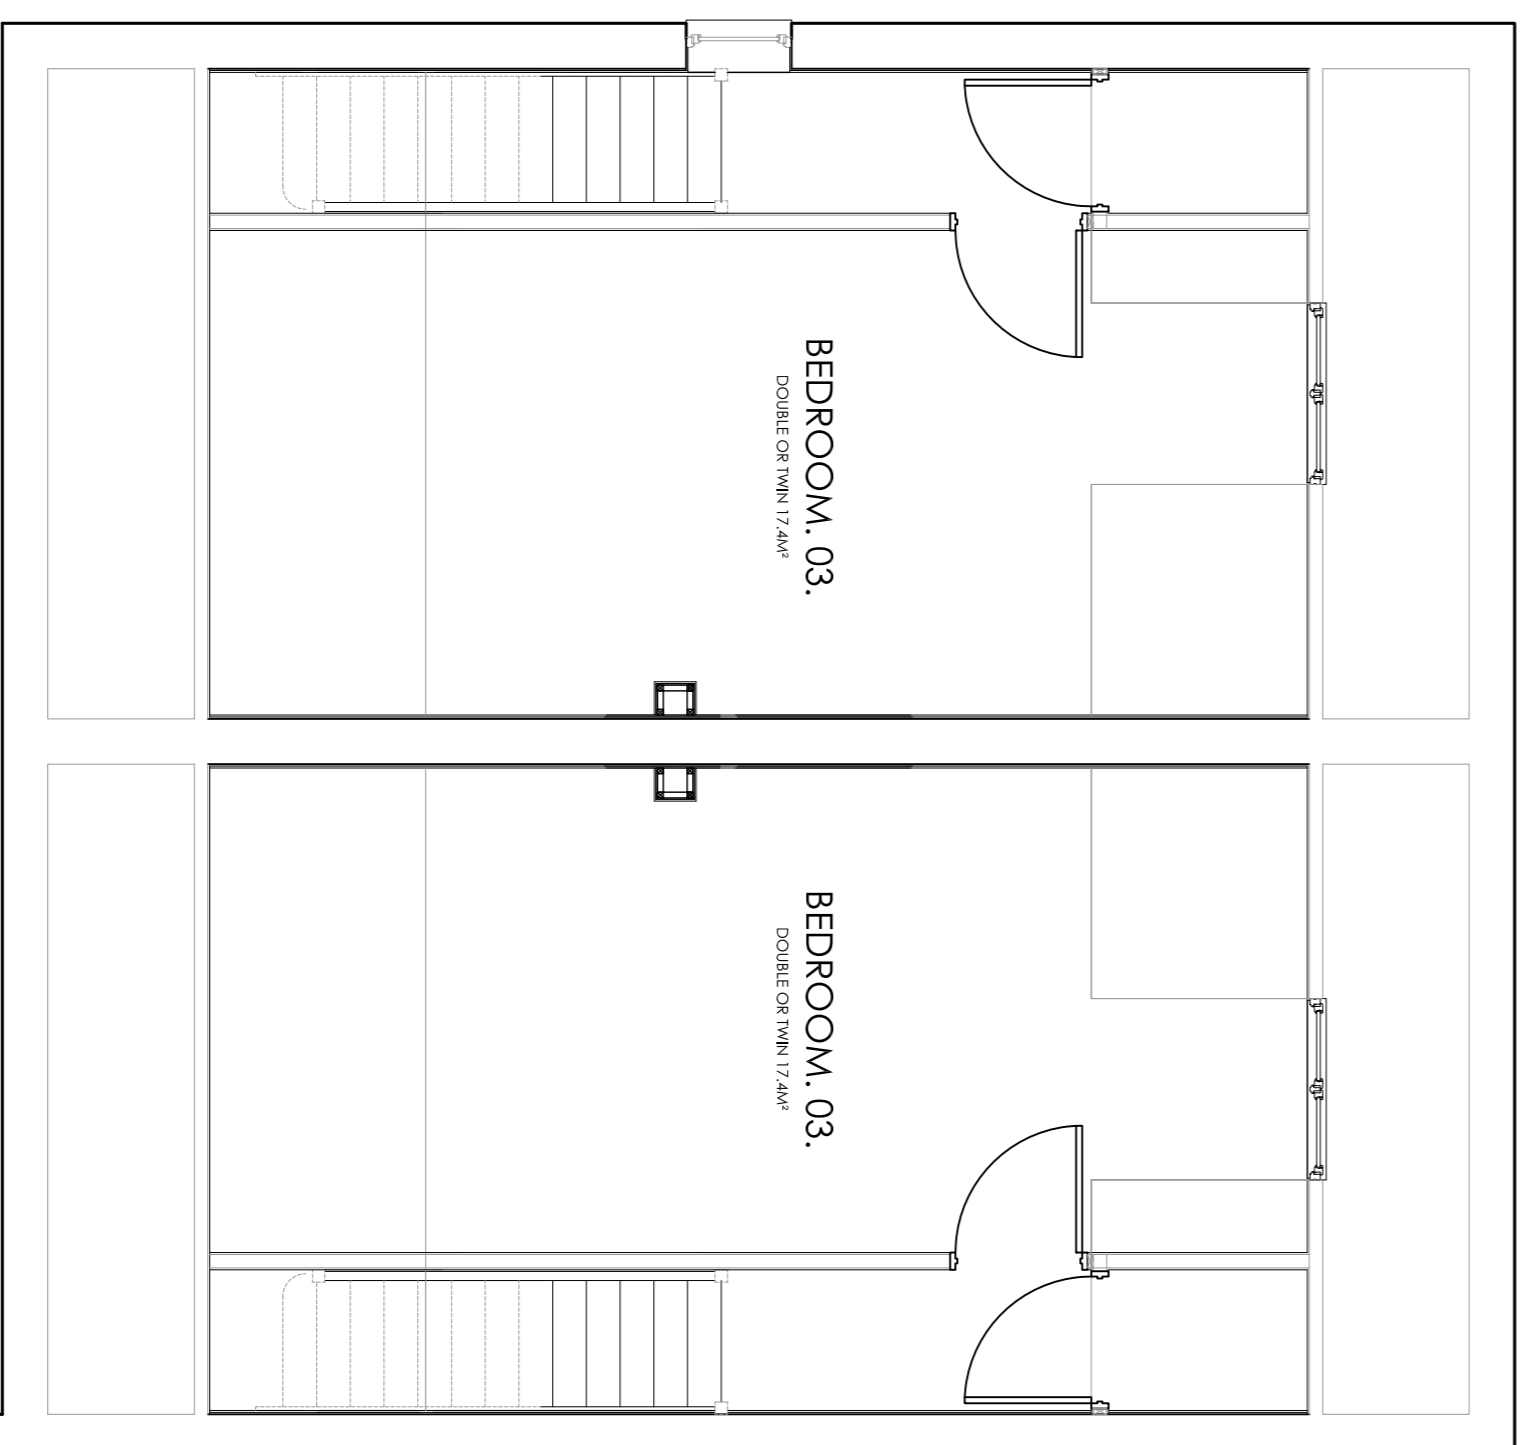

HOUSE TYPE A SECOND FLOOR PLAN  
SCALE 1:50@A1

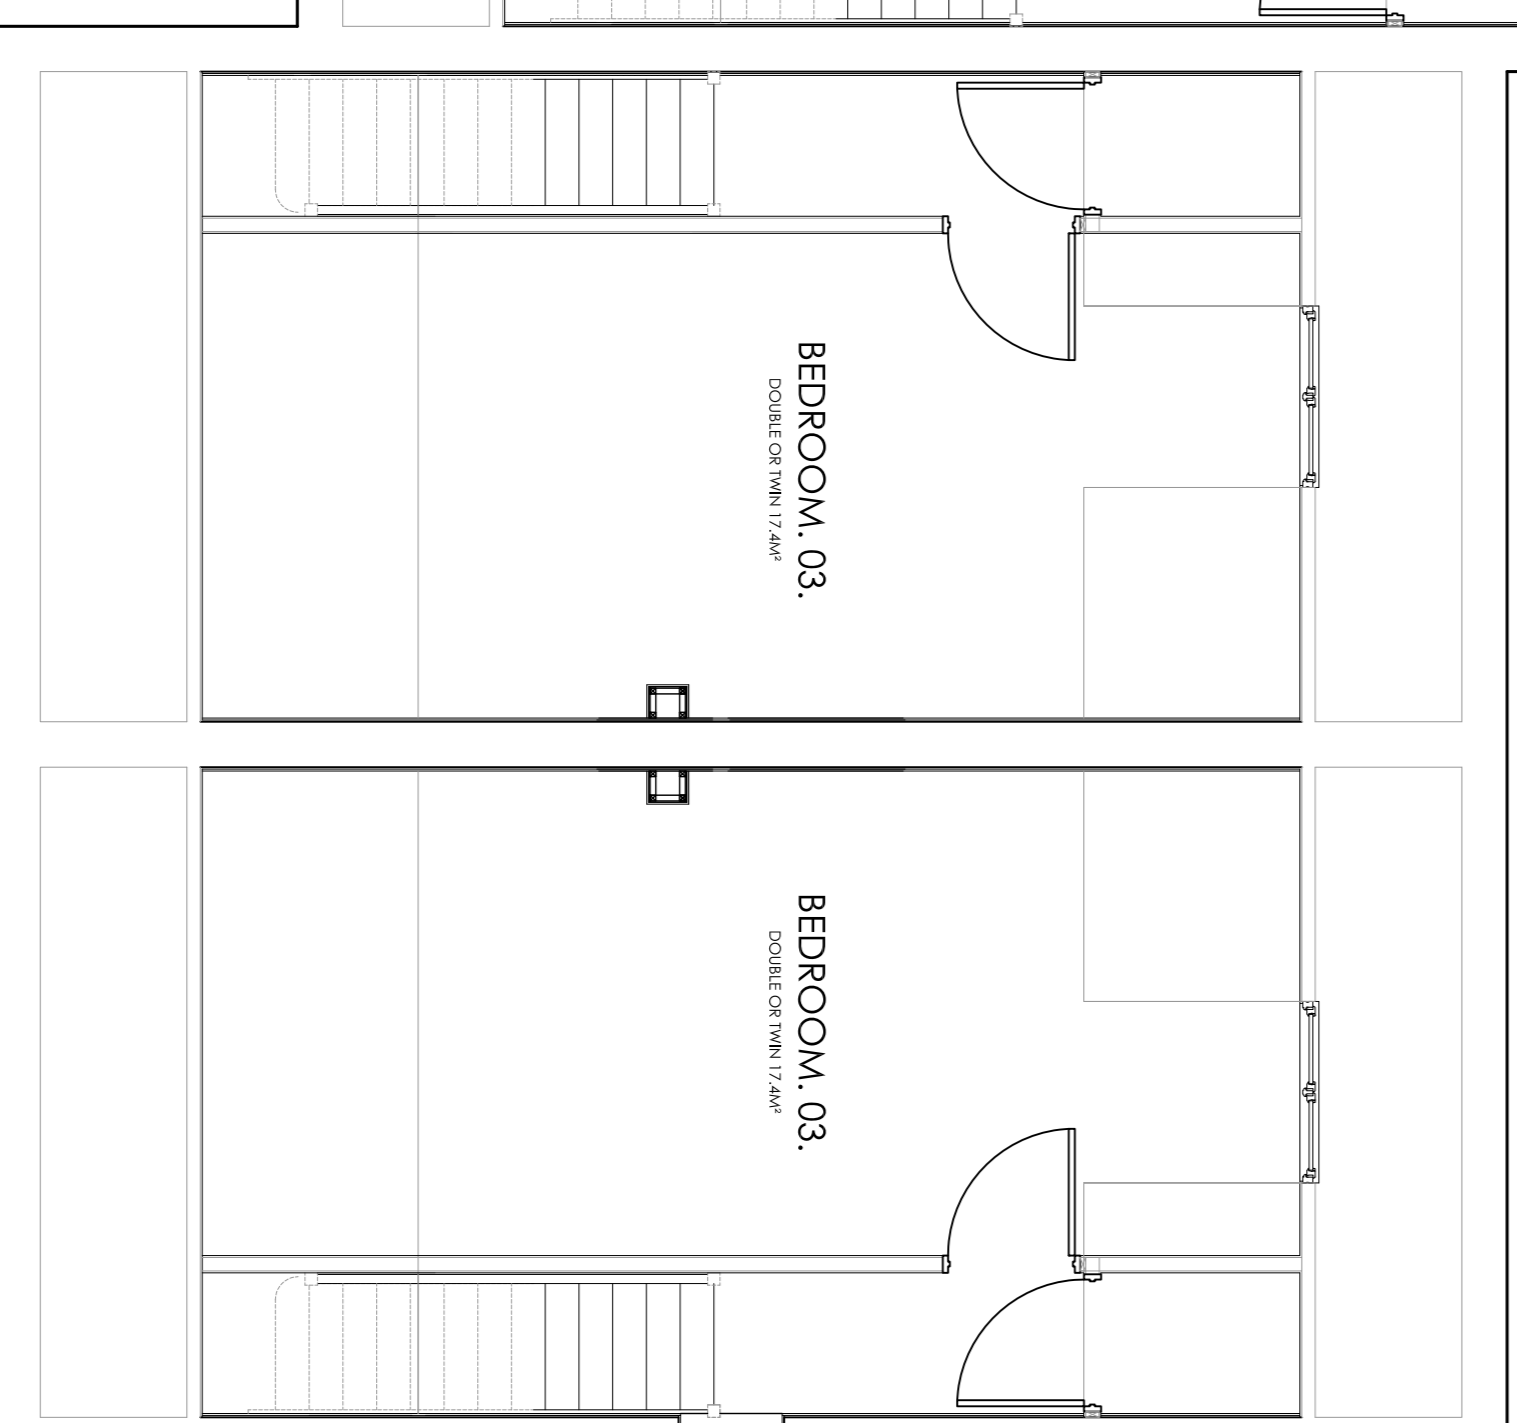

Rev.	Date	Amendment	Drawn
c	March 17	LAYOUTS REVISED, PLOTS 3 & 4 REVISED IN HEIGHT	
b	MARCH 17	LAYOUTS REVISED, PLOTS 3 & 4 REDUCED IN HEIGHT	
a	FEB 17	PERMITS/DEVELOPERS REVISED	

**Proposed Dwellings**

Former ERC Church  
Royaleigh Road, Leigh on Sea  
Essex



THIRD DIMENSION  
architectural design  
AVIATION WAY, SOUTHEND-ON-SEA, ESSEX, S32 6UN  
T.01702 643834  
info@thirddimension.org www.thirddimension.org

Client: House Type A

Scale: 1:50 @ A1

Date: Nov '16

DWG No. **203c**  
Dwn: GC  
C/Nk: 644  
Project No. 644

