



HOUSETYPE 'B' FIRST FLOOR PLAN
SCALE 1:50@A1

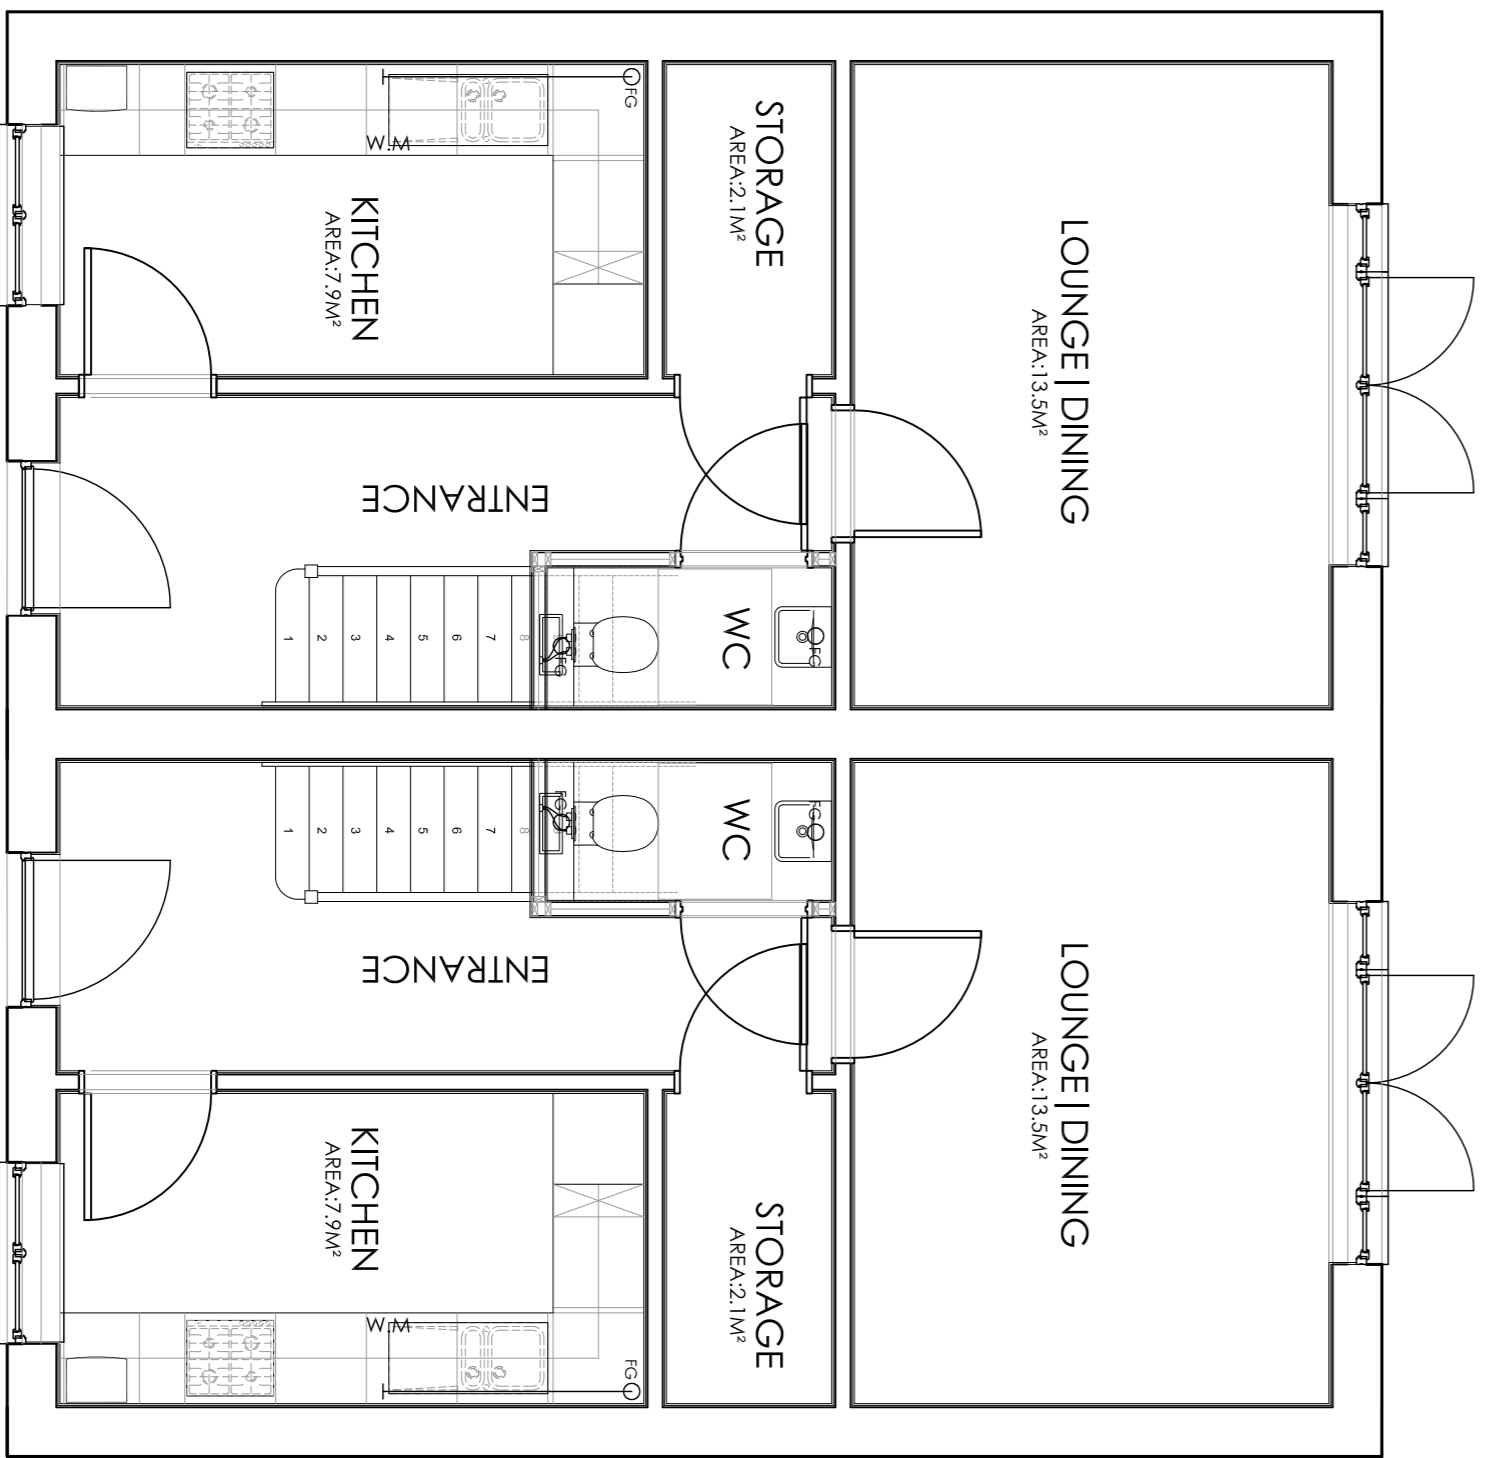


HOUSETYPE 'B' GROUND FLOOR PLAN
SCALE 1:50@A1

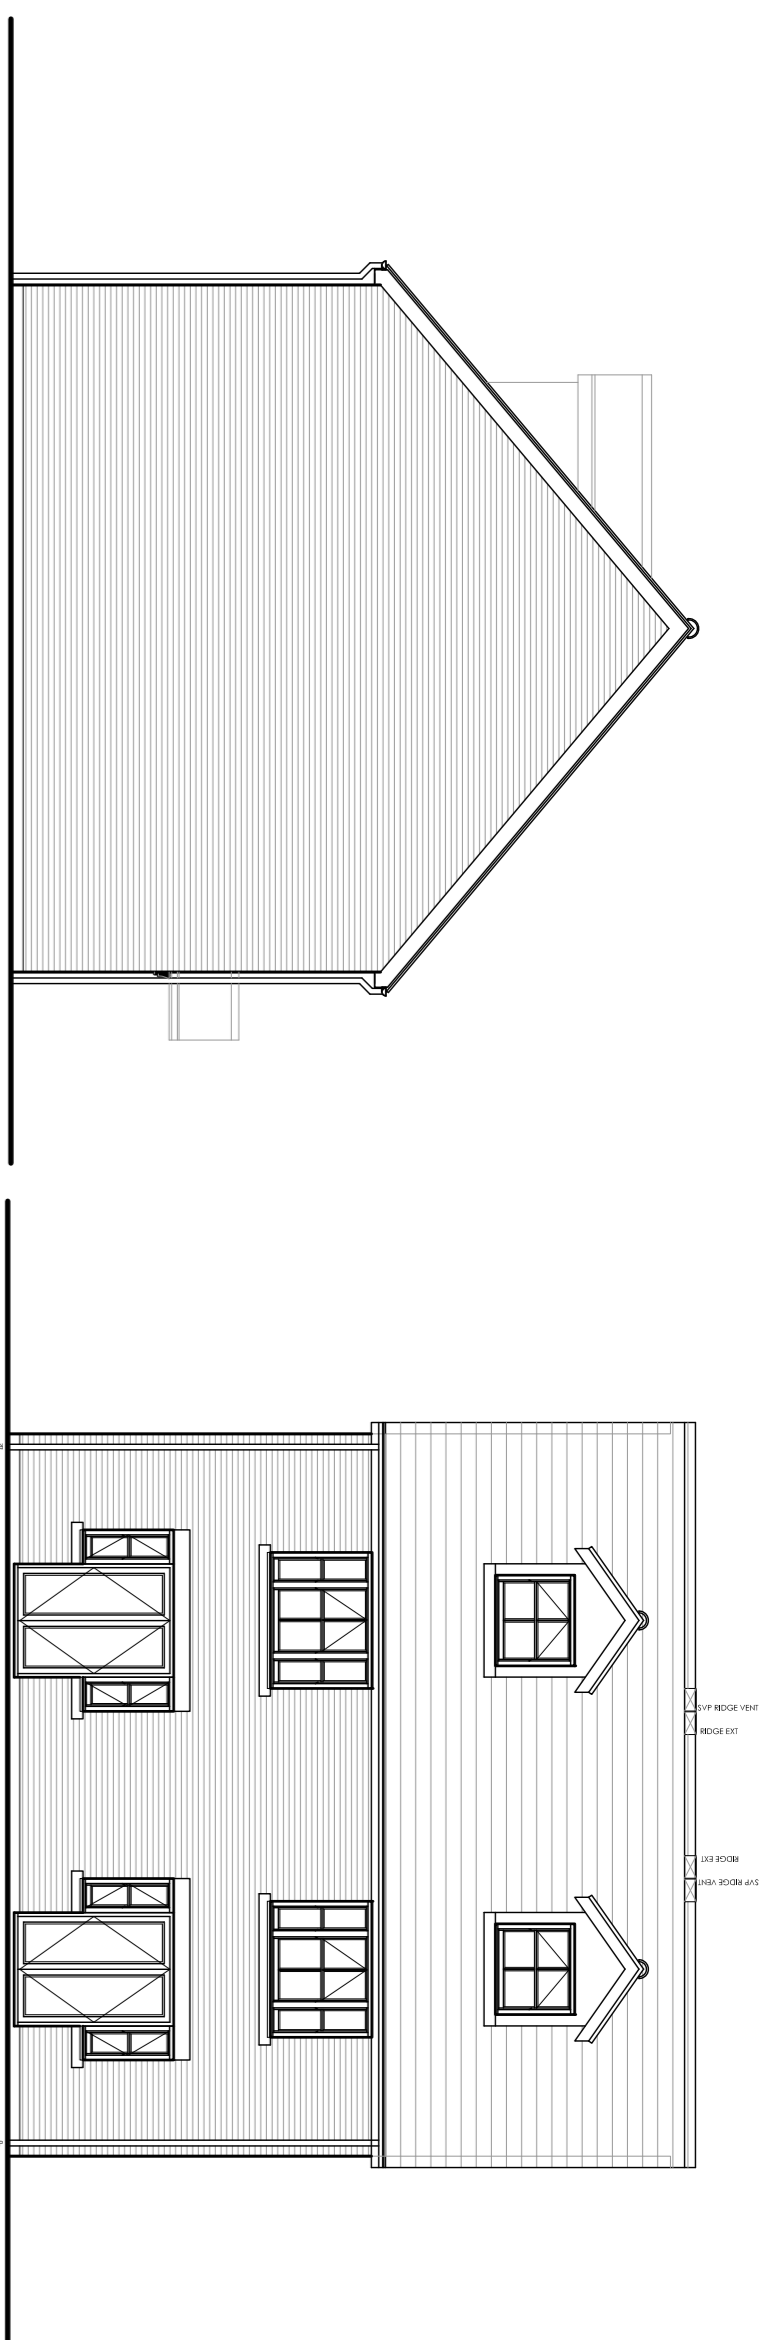


HOUSETYPE 'B' SIDE ELEVATION
SCALE 1:100@A1

HOUSETYPE 'B' REAR ELEVATION
SCALE 1:100@A1

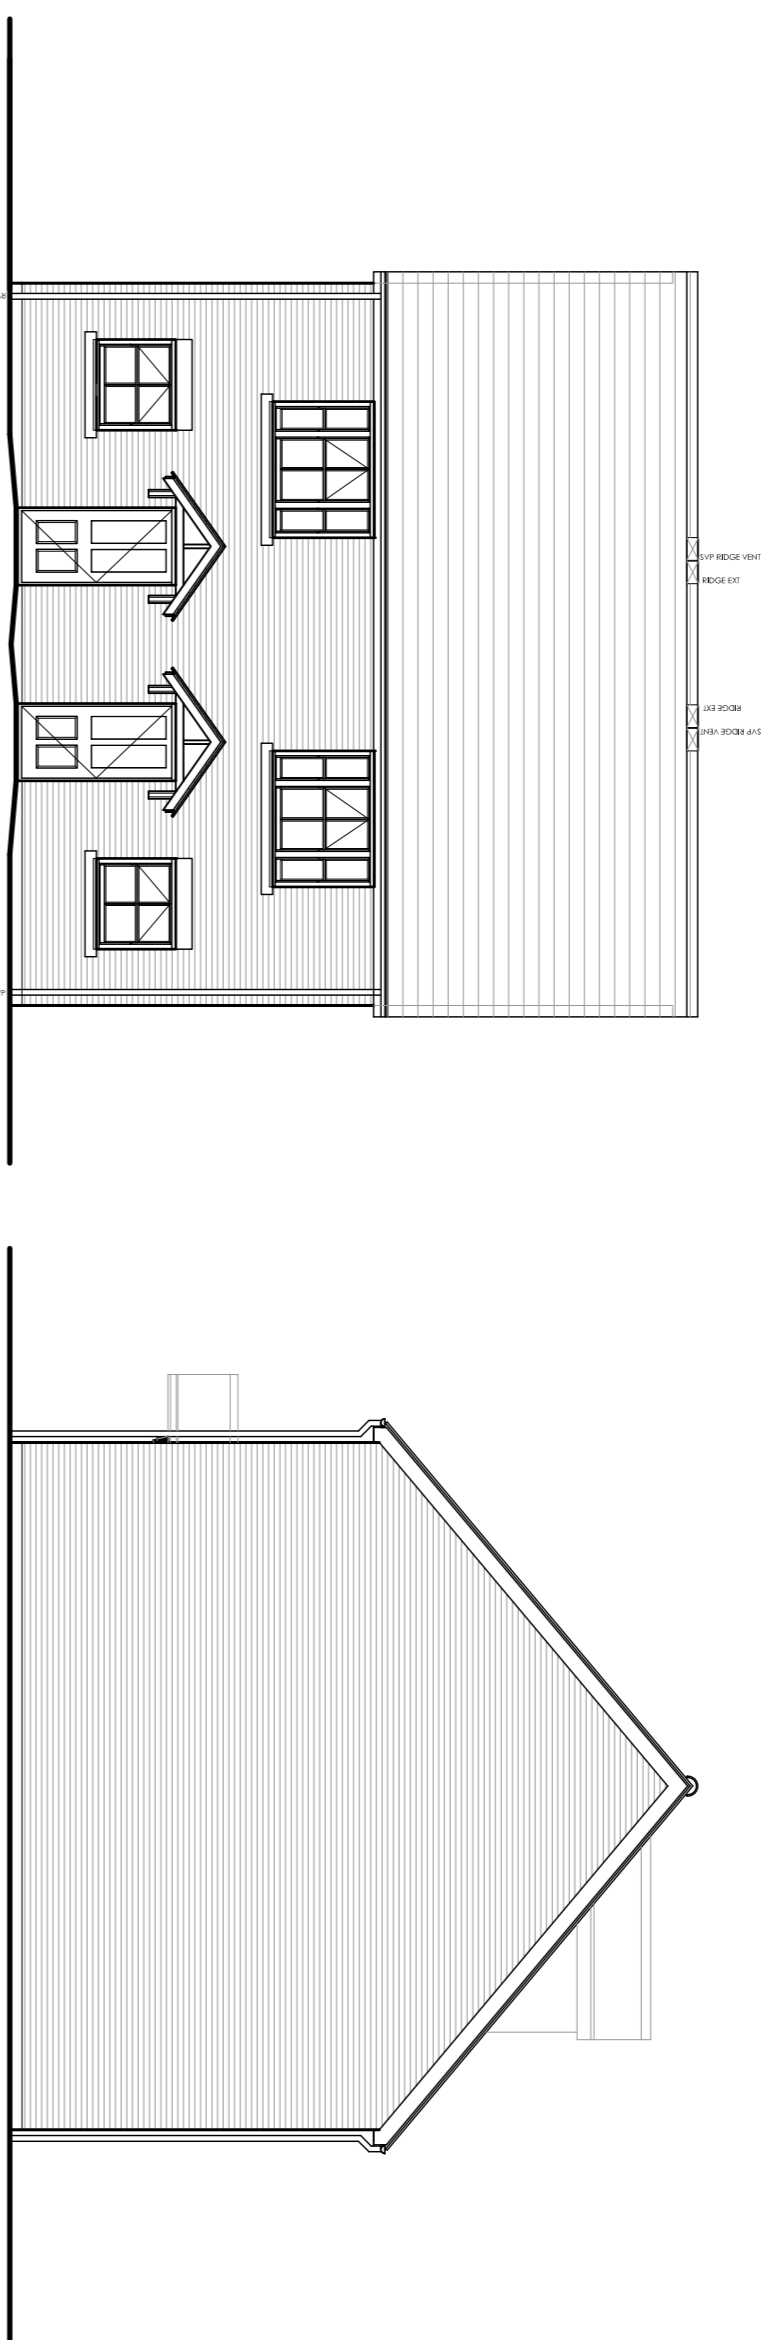

HOUSETYPE 'B' FRONT ELEVATION
SCALE 1:100@A1

HOUSETYPE 'B' SIDE ELEVATION
SCALE 1:100@A1

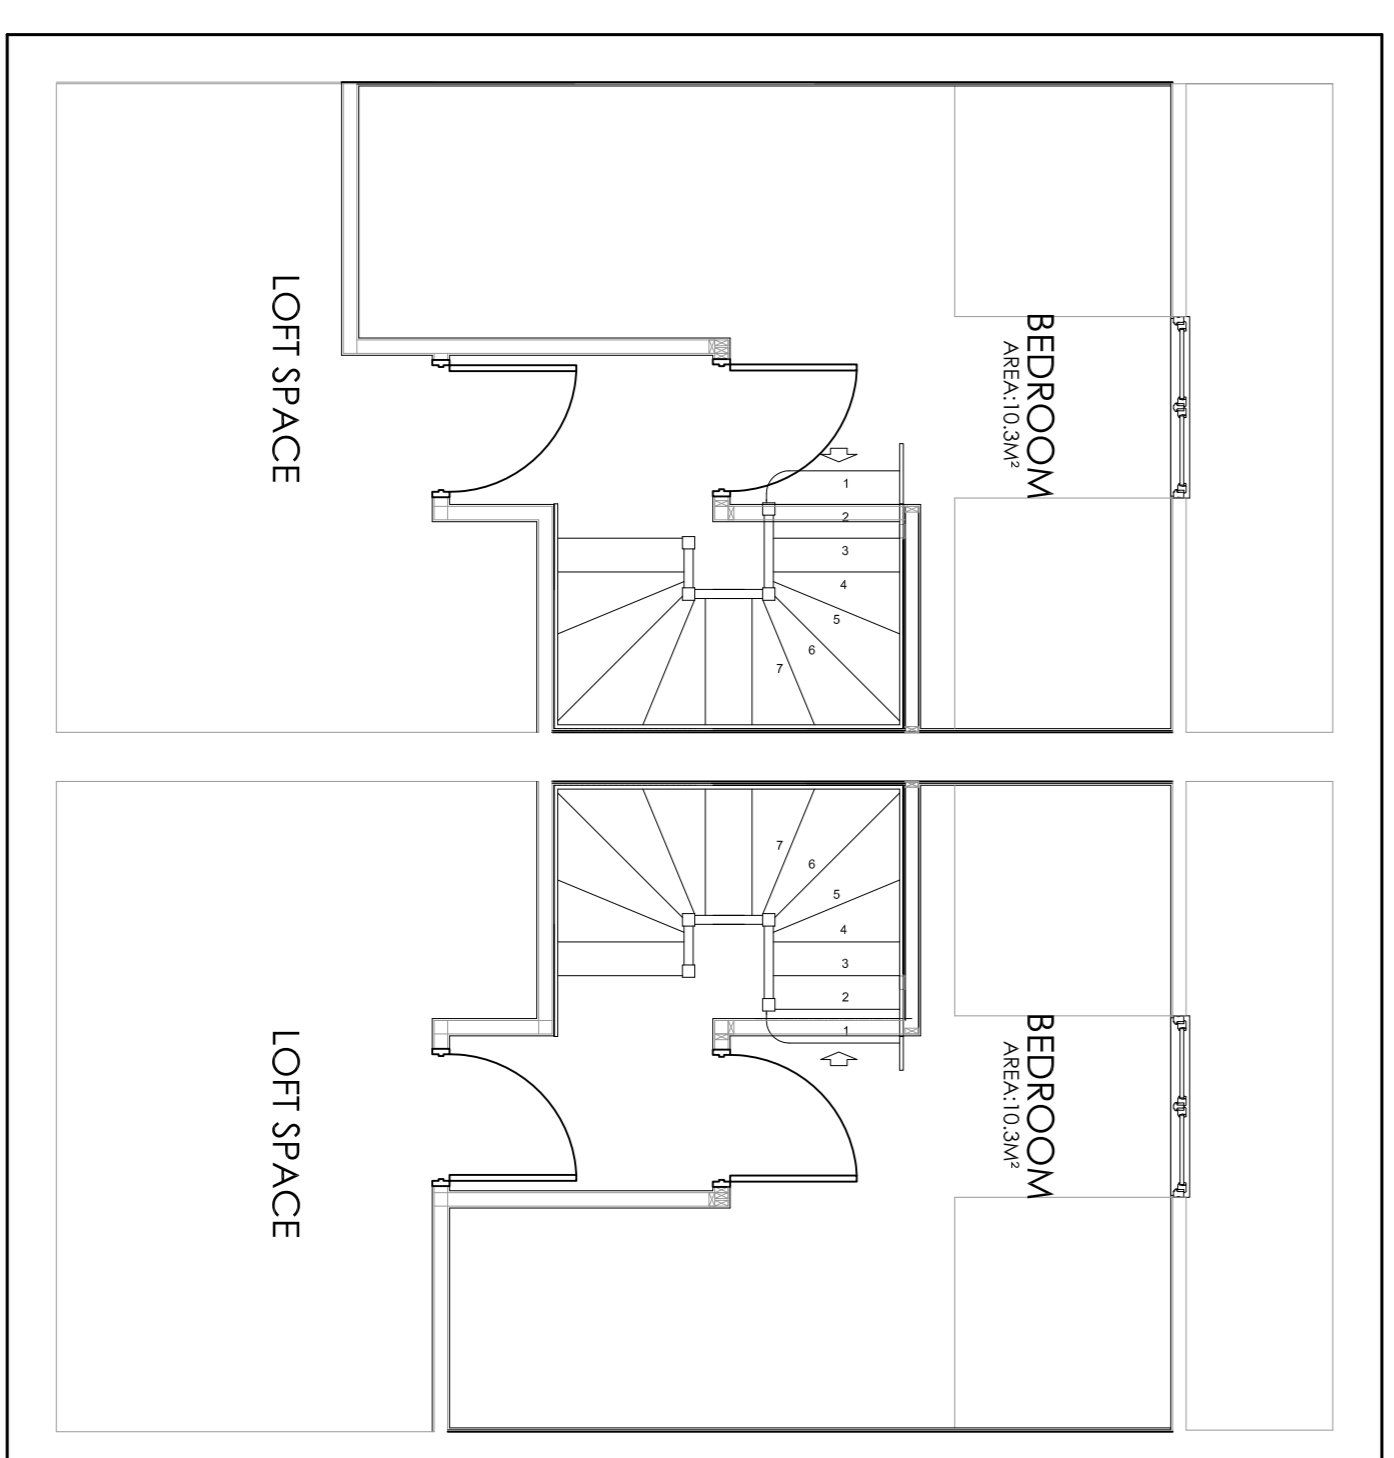

HOUSETYPE 'B' SECOND FLOOR PLAN
SCALE 1:50@A1

Rev.	Date	Amendment	Drawn

Proposed Dwellings

Former ERC Church
Royaleigh Road, Leigh on Sea
Essex



THIRD DIMENSION
architectural design
AVIATION WAY, SOUTHEND-ON-SEA, ESSEX, S32 6UN
T:01702 643833
info@thirddimension.org
www.thirddimension.org

House Type B

Client:

Scale:

1:50@ A1

Date:

Nov'16

204

Project No:

644

Drawn:

GC

Checked:

GC

Scale:

1:50@ A1

0 0.5 1 1.5 2 2.5 3.5 4.5m