


REV.	AMENDMENT:	DATE:
-	PRODUCTION OF DRAWINGS	xx.xx.xx
A	PLANNING DRAWINGS	05.12.16
B	REVISED PLANNING DRAWINGS	17.03.17

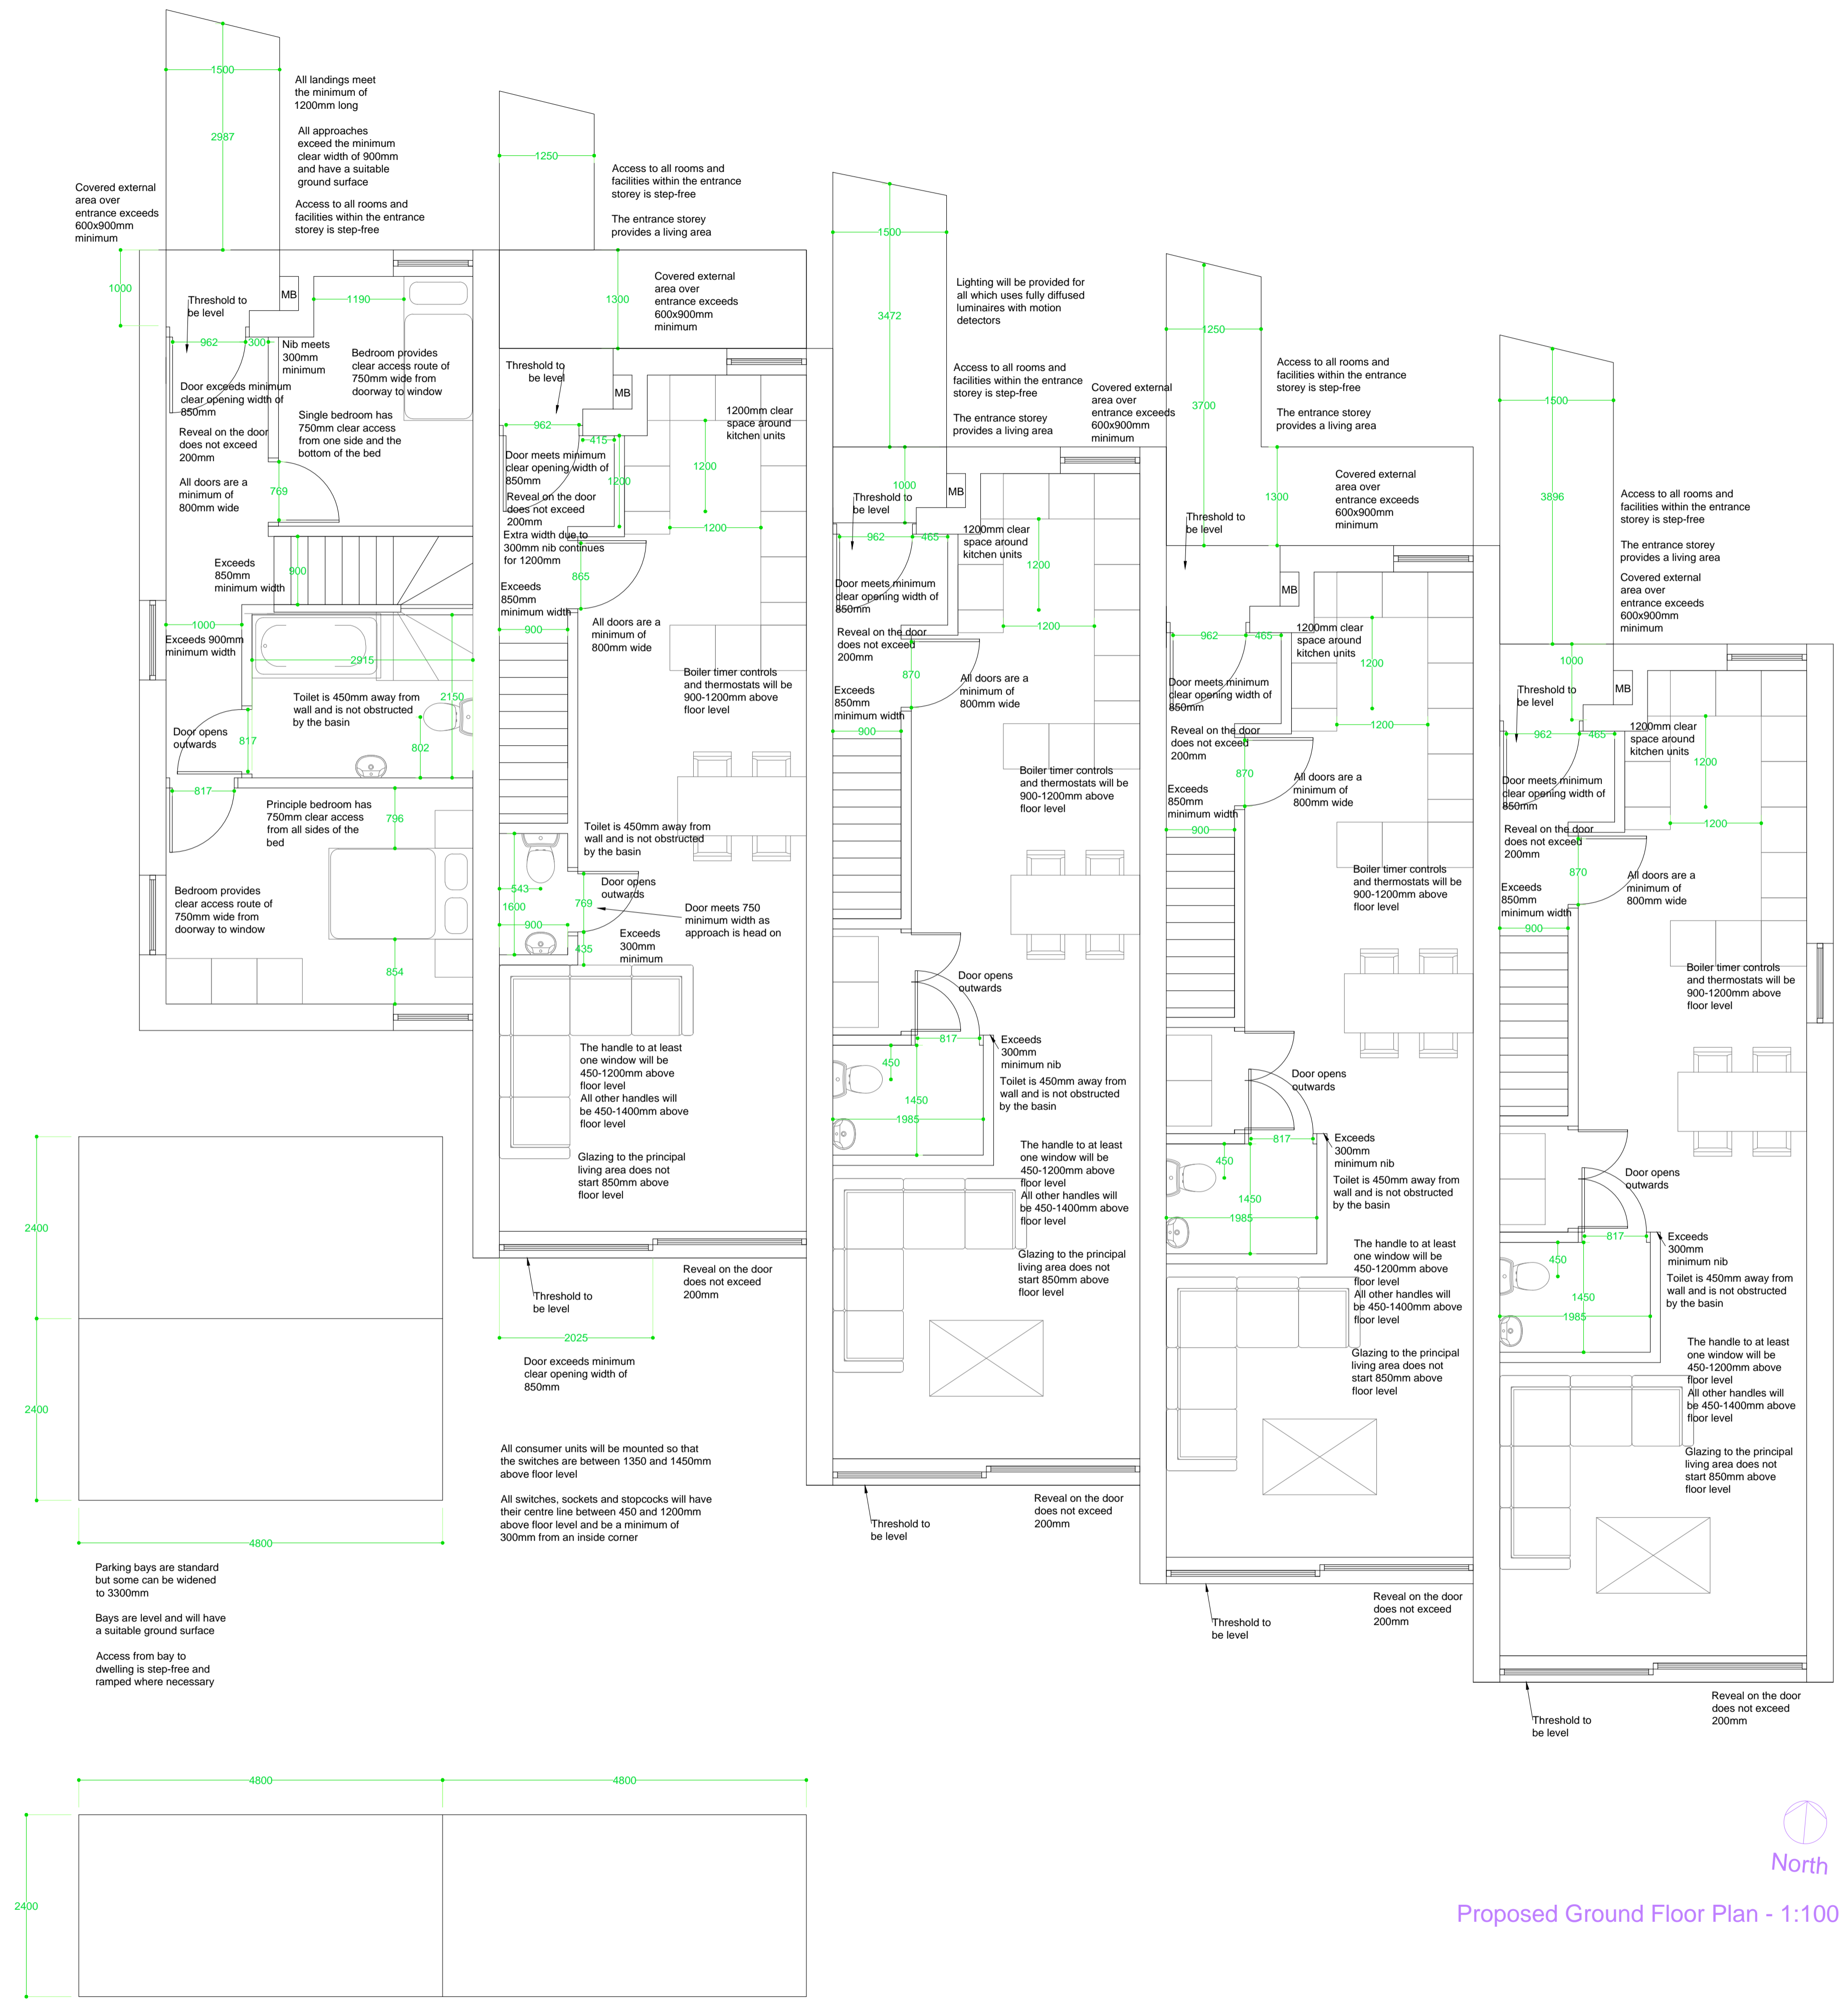

STATUS: AWAITING APPROVAL

PROJECT STAGE:	S1 - Preliminary	DRAWN BY:	ABG	CHKD BY:	<input type="checkbox"/>
CLIENT:	Estuary Cars	PROJECT:	Estuary Cars	Postcode:	SS9 3NH
PROJECT NO.:	347-11-15	PAGE NO.:	P07	REVISION:	B
DRAWING:	Proposed - Part M compliance plan	SCALE:	1:50 on A1		

BUILDER INFORMATION:
 DO NOT BUILD FROM ANY DRAWING PACKAGES THAT DO NOT SAY 'BUILDING CONTROL APPROVED OR IN CONSTRUCTION PACKAGES'. IT IS THE RESPONSIBILITY OF THE BUILDER TO CONTACT THE ARCHITECT TO REQUEST/CONFIRM THE RIGHT DRAWING PACKAGE IS ON SITE. PLEASE BE ADVISED THAT ALL DRAWING PACKAGES WILL ALSO HAVE STRUCTURAL ENGINEERING WORKS ATTACHED. DO NOT BUILD WITHOUT ALL PAPERWORK.

DRAWING NOTES:
 ALL ITEMS, NOTES, DIMENSIONS AND GENERAL DESIGN CONTAINED IN THIS DRAWING ARE FOR GUIDANCE PURPOSES ONLY. NAMED BUILDER AND PERSON RESPONSIBLE FOR THE PROJECT SHOULD MAKE A THOROUGH CHECK PRIOR TO COMMENCEMENT OF WORKS AGAINST SITE, DRAINAGE SERVICE DRAWINGS, CURRENT BUILDING REGULATIONS, BRITISH STANDARDS AND CODES OF PRACTICE. FAILURE TO DO SO WILL BE AT THE LIABILITY OF THE BUILDER/CONTRACTOR NOT THE ARCHITECT.

THE CONTRACTOR IS TO ALLOW WITHIN THEIR PRICE FOR ALL ITEMS NOT LISTED BUT THAT WILL BE REQUIRED TO COMPLETE THE WORK IN ACCORDANCE WITH ALL CURRENT LEGISLATION.

Proposed Ground Floor Plan - 1:10