


1 2 3 4 5 6 7 8

DIMENSIONS IN MM U/NTD 1000mm/ 1 METRE 0 1 2 WHEN PRINTED AT A3

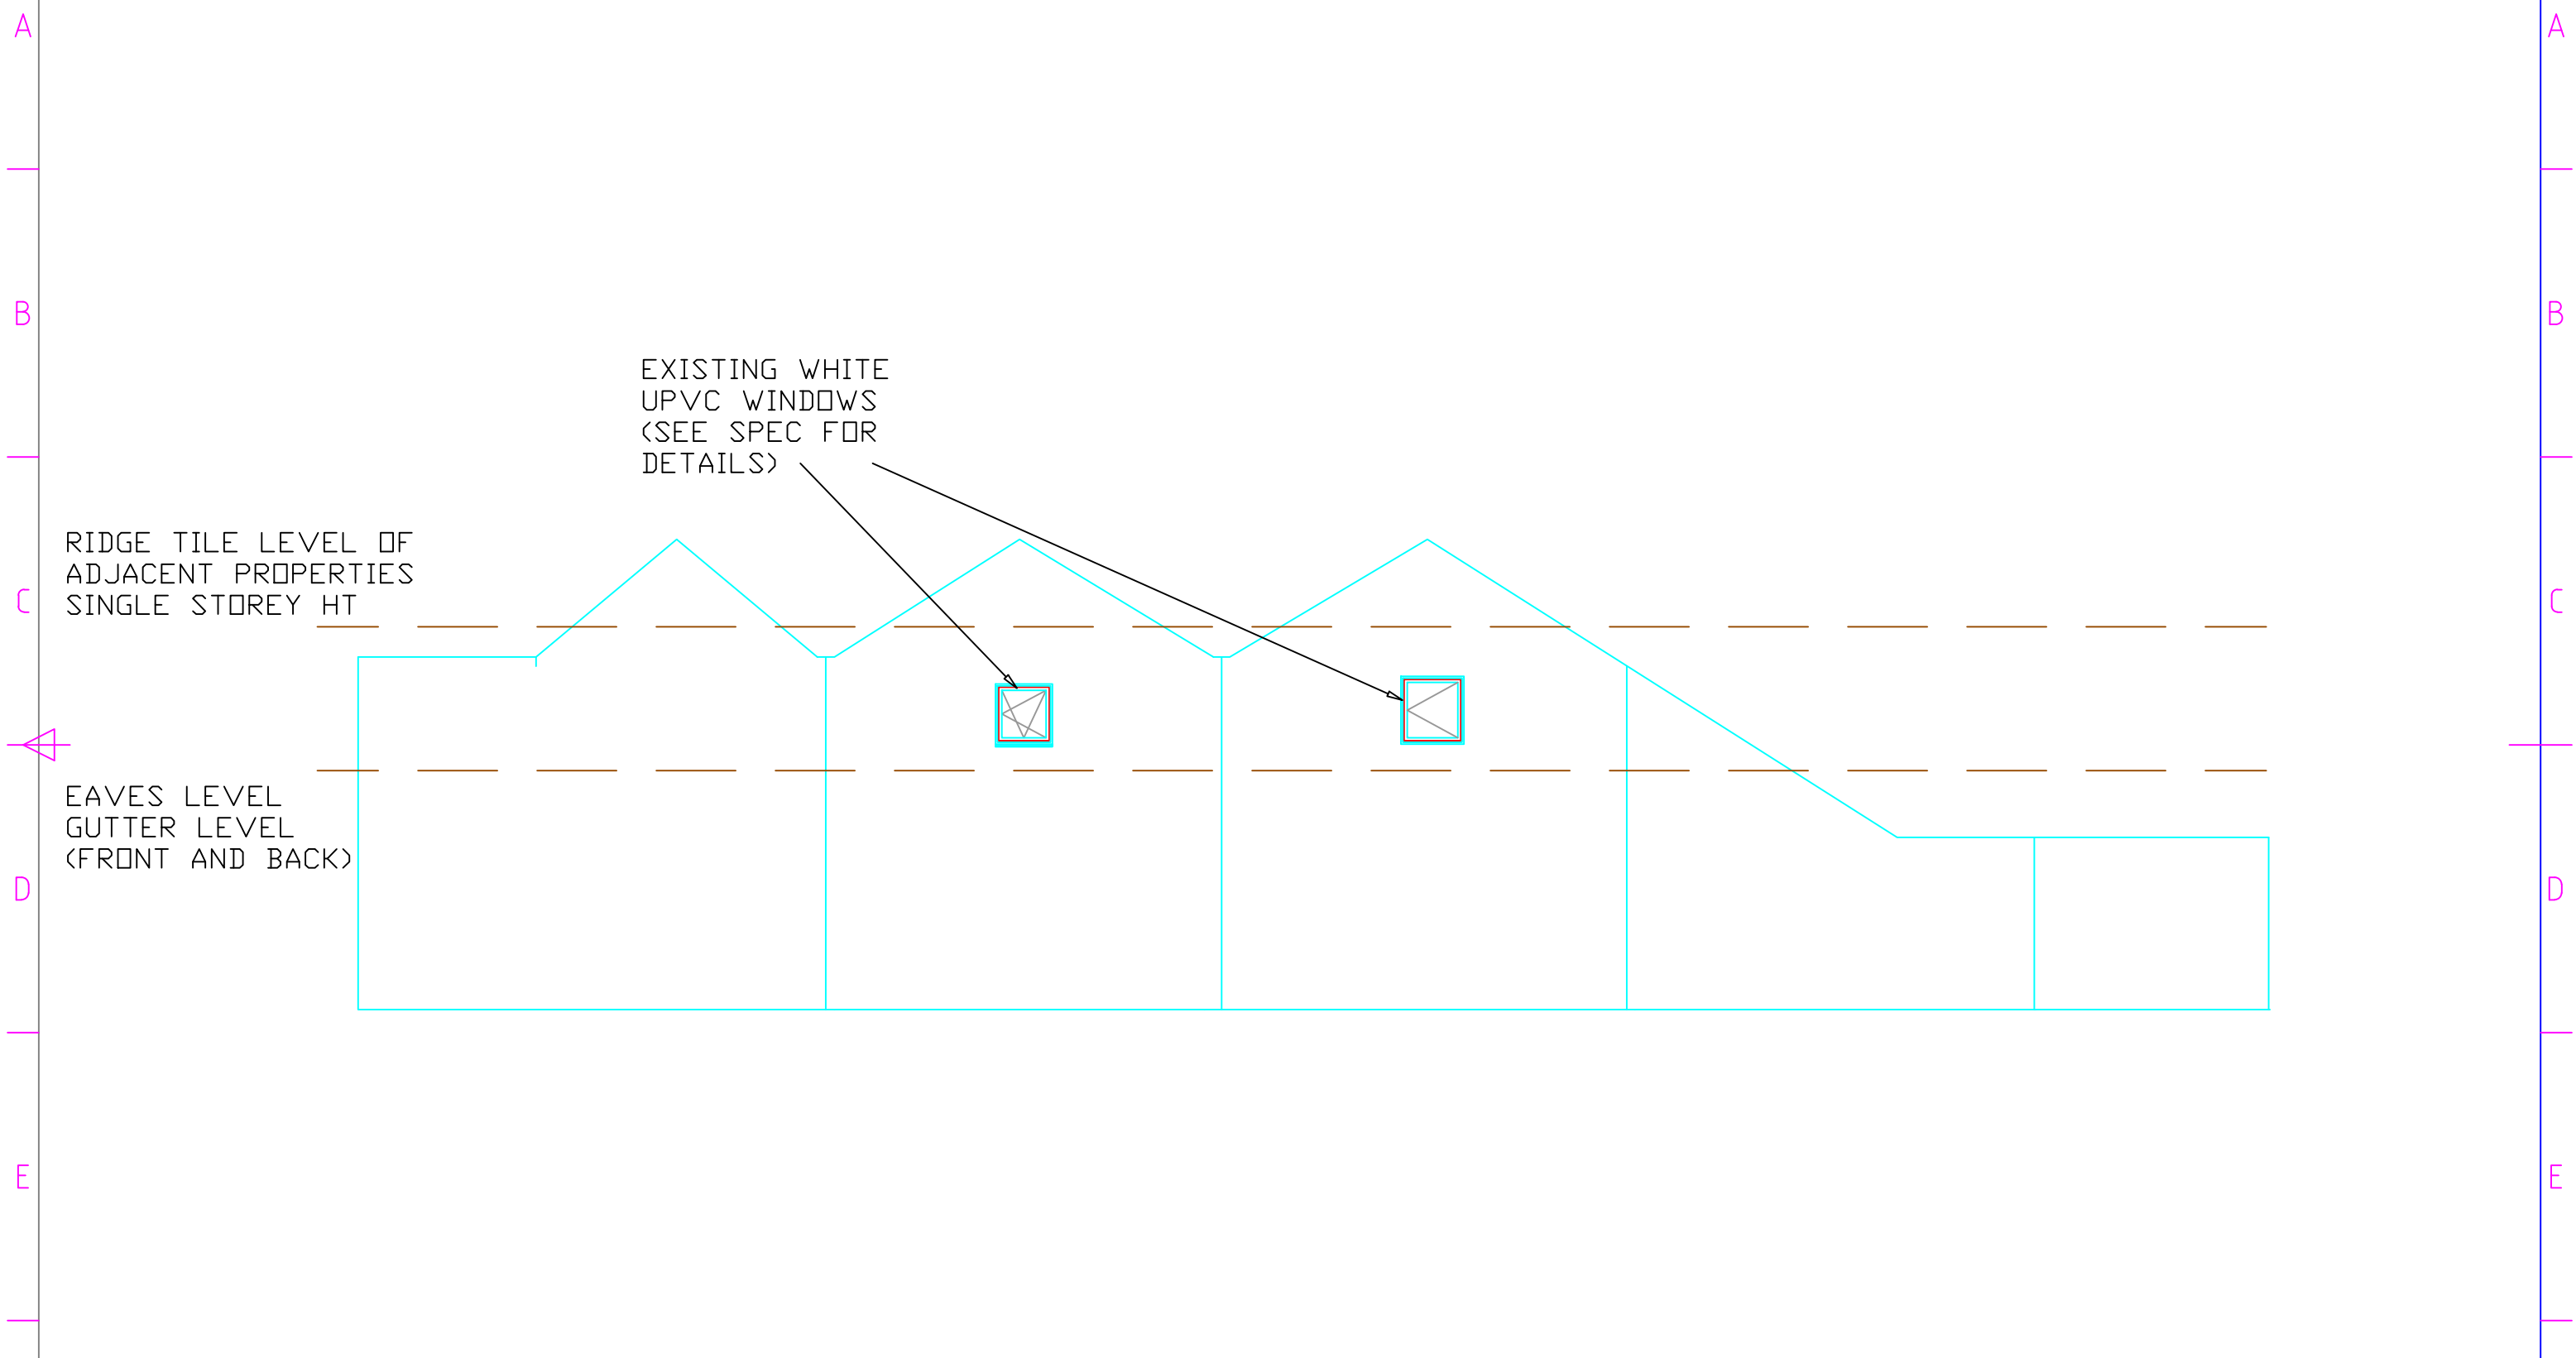

REV	Date	Description	By

Project Title: BAKERY BUILDING CONVERSION  
 REAR OF 206 LONDON ROAD, SOUTHEND ON SEA, ESSEX SS1 1PJ  
 Drawing Title: WEST ELEVATION 'REAR'  
 ×PROPOSED×

DIMENSIONS IN MM U/NTD		
Date	Scale	
05-01-2017	1/100	
DWG No		
BAK-W-ELEV-PROP-101		
Drn by	Chkd by	Rev
NE	RE	001

1 2 3 4 5 6 7 8