

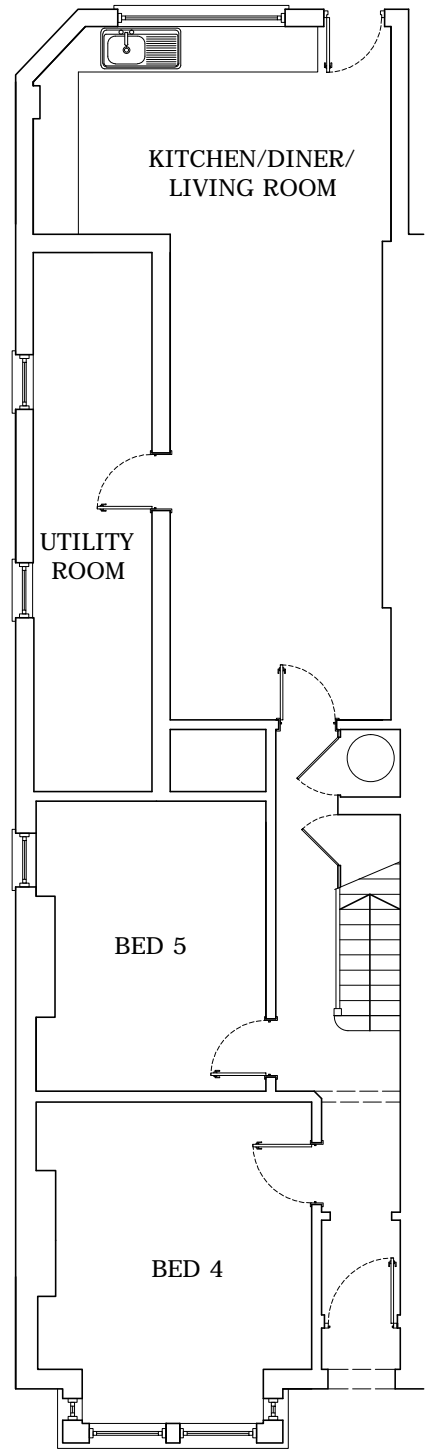



NOTES:  
Do not scale this drawing. Work to figured dimensions only. Check all dimensions on site. Confirm any discrepancies prior to commencement of work.

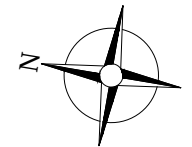


EXISTING GROUND FLOOR PLAN  
SCALE 1: 100

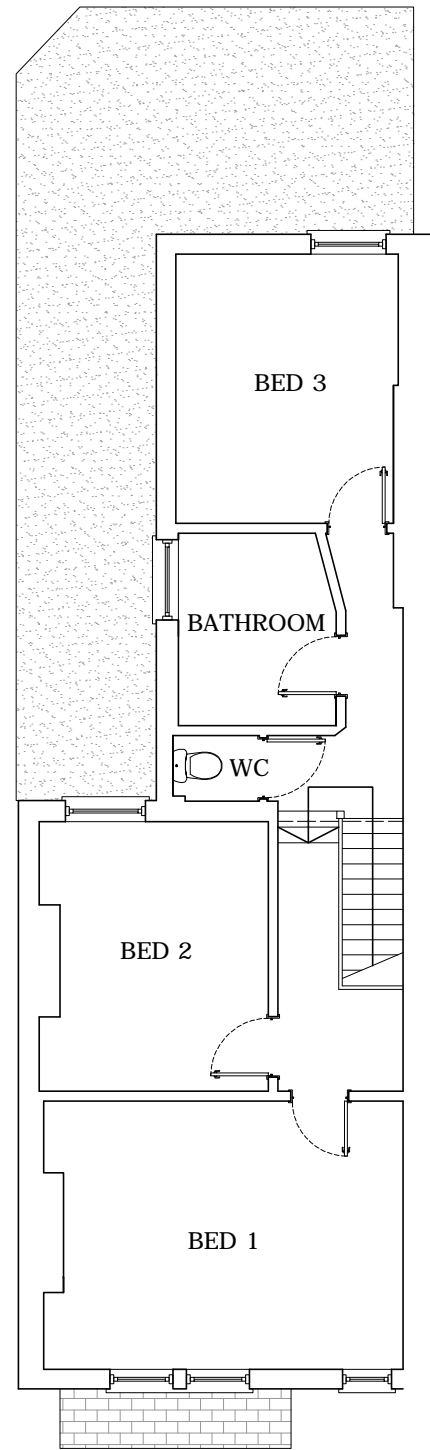


EXISTING FIRST FLOOR PLAN  
SCALE 1: 100

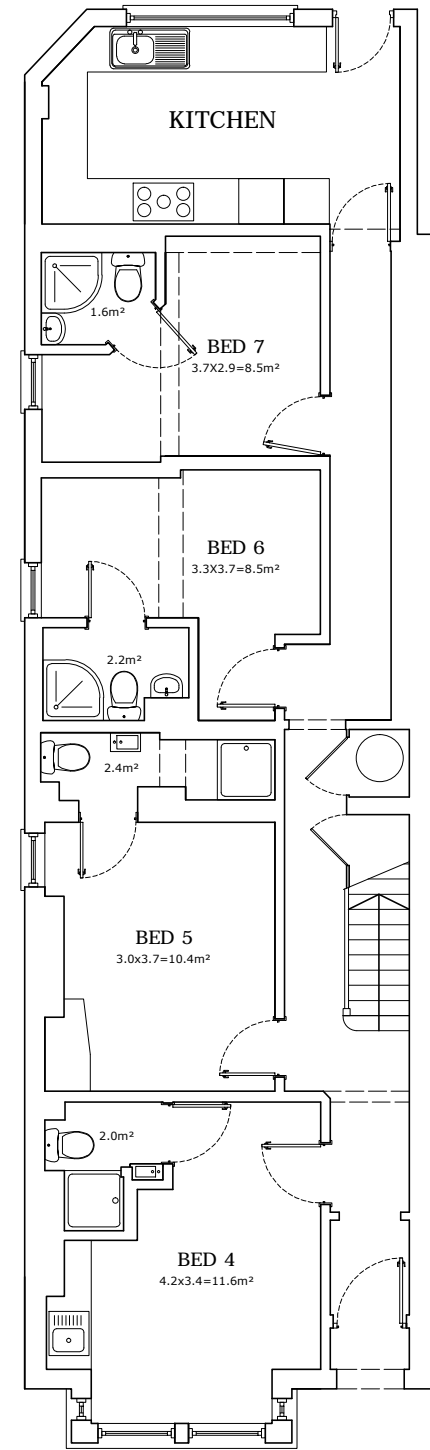

PROPOSED GROUND FLOOR PLAN  
SCALE 1: 100

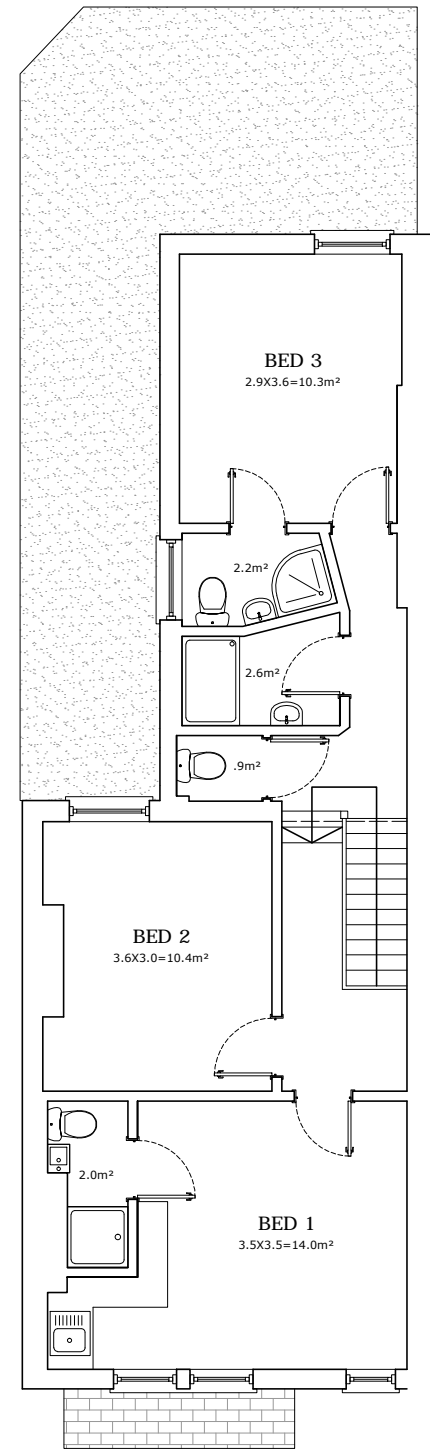

PROPOSED FIRST FLOOR PLAN  
SCALE 1: 100

 

Rev: 01	03/17	Planning Drawing
Rev: 00	03/17	Planning Drawing
Project Details: 54 Ashburnham Road Southend-on-Sea SS1 1QD		
Drawing Title: Existing & Proposed Floor Plans		
Drawing Number: 001		
Client Name: Martin Saunders		
Date	Scale	Drawn
26.03.17	1:100@A3	WN