

The contractor is to check and verify all building and site dimensions, levels, and sewer invert levels at connection points before work starts.

This drawing must be read with and checked against any structural or other specialist drawings provided.


The contractor is to comply in all respects with the current Building Regulations whether or not specifically stated on these drawings.

This drawing is not intended to show details of foundations or ground conditions. Each area of ground relied upon to support the structure depicted must be investigated by the contractor and suitable methods of foundations provided.

This drawing is to be read in conjunction with all other standard STONE ME! DESIGN LTD specifications and documentation.

This drawing remains the copyright of STONE ME! DESIGN LTD and cannot be reproduced without prior permission.

STONE ME! DESIGN LTD reserves the right to withdraw any drawings from any applications or third parties should disputes arise between the client and STONE ME! DESIGN LTD

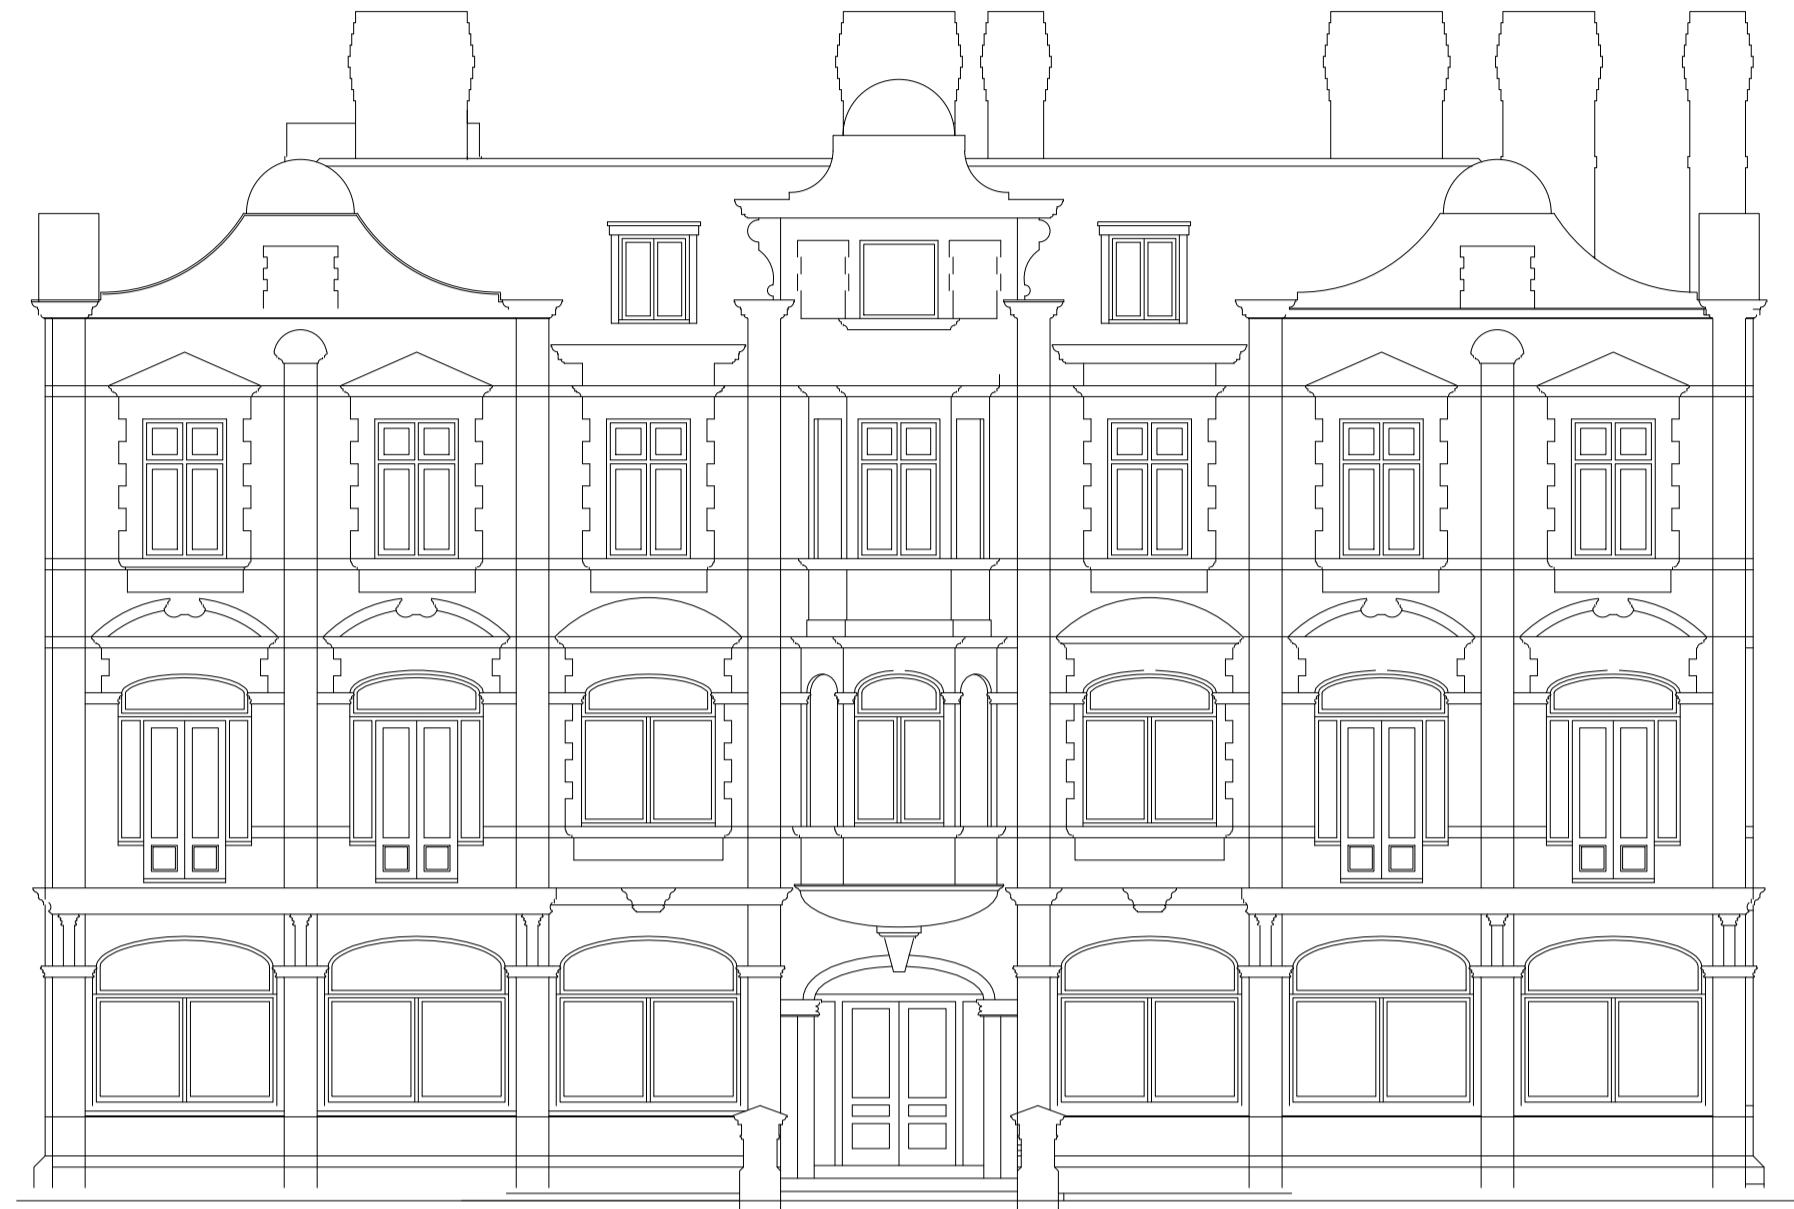

Front Elevation



Side Elevation - Broadway



Rear Elevation



Side Elevation - Leighton Avenue



Rev:	Date:	Amendment:
------	-------	------------



The Studio, 8 The Canthers, Thundersley,
Benfleet, Essex, S87 9DJ
Tel: 01702 555411 / Fax: 01702 555411
E: info@stone.com W: www.stone.com

Client:	MR M NORCROSS
Project:	THE GRAND HOTEL LEIGH-ON-SEA ESSEX
Drawing:	EXISTING ELEVATIONS
Date:	16.11.2015
Scale:	1:100 @ A1
Project No.:	Drawing No.: