


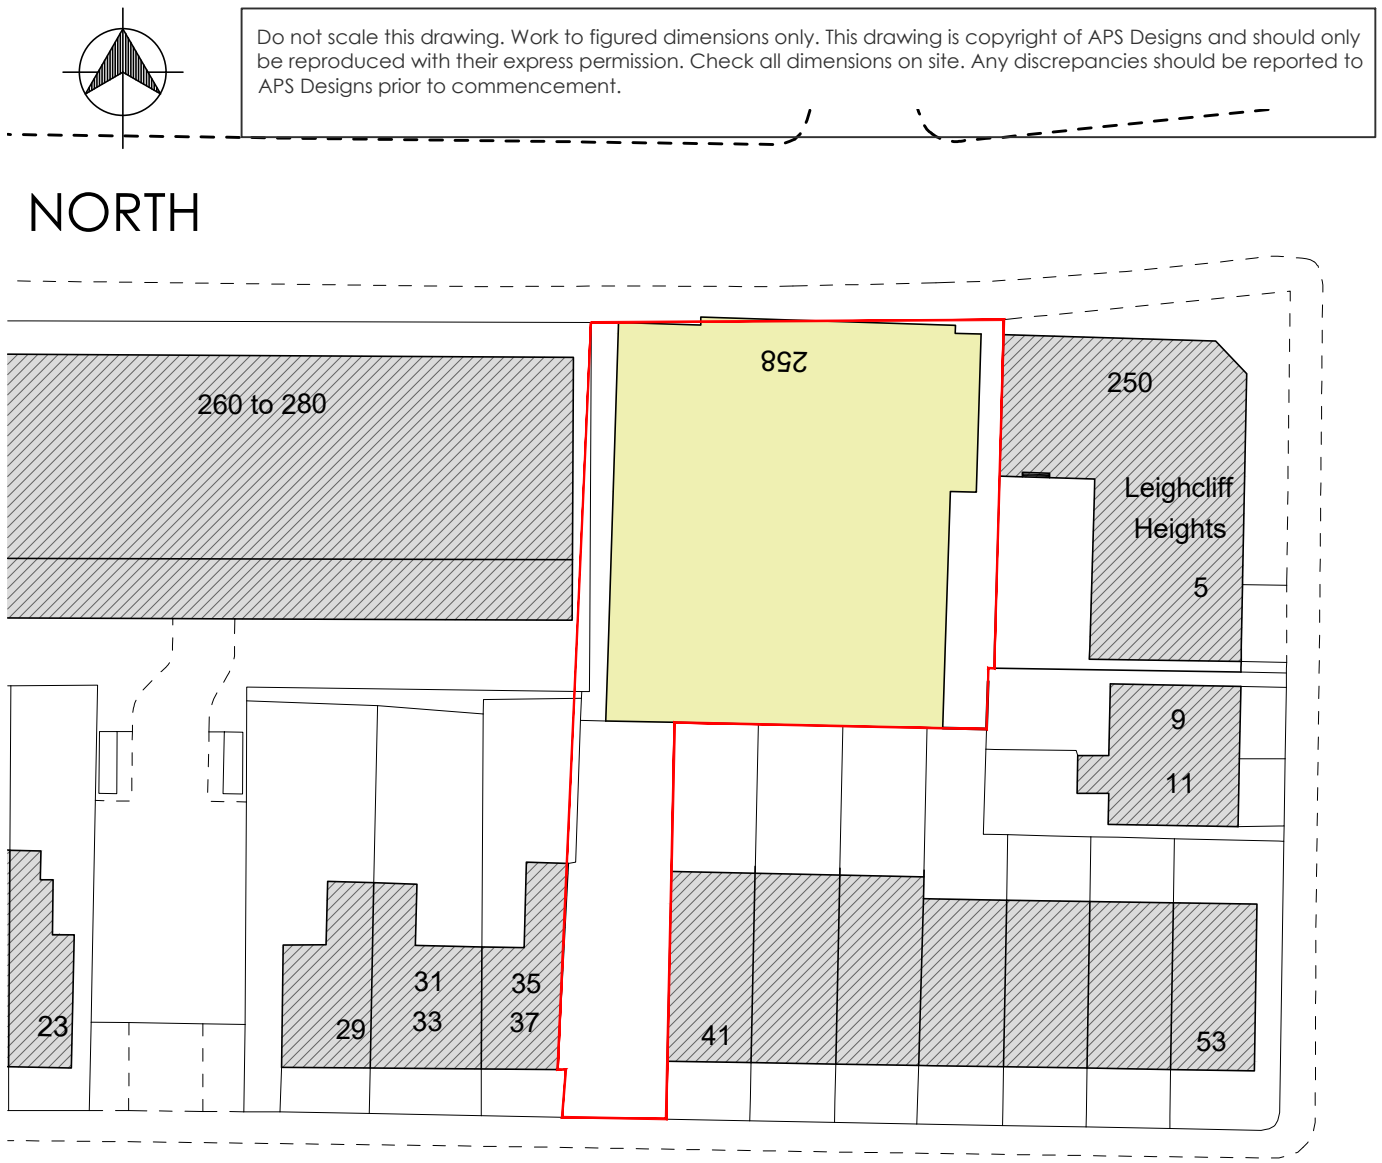


1 Existing Site Location Plan

Scale: 1:1250



2 Existing Site Plan

Scale: 1:500

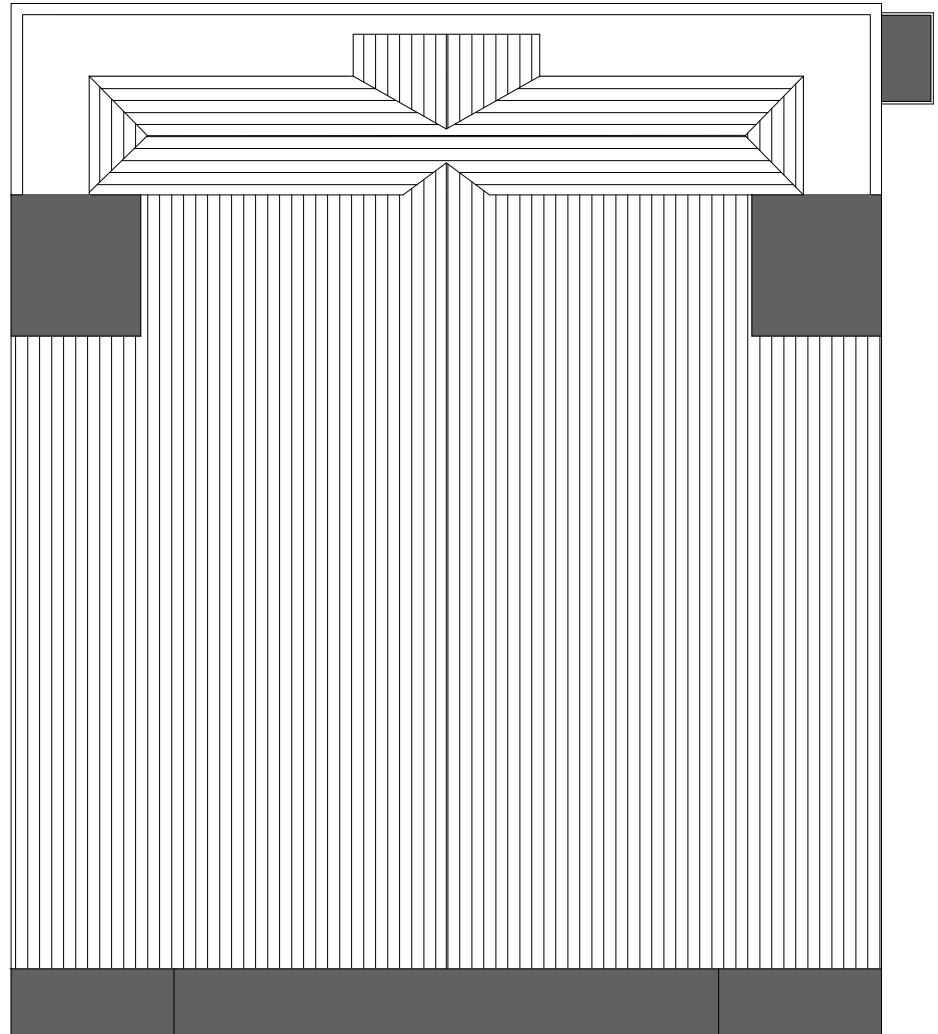


3 Existing Roof Plan


Scale: 1:100

Do not scale this drawing. Work to figured dimensions only. This drawing is copyright of APS Designs and should only be reproduced with their express permission. Check all dimensions on site. Any discrepancies should be reported to APS Designs prior to commencement.

scale 1:500

 

scale 1:1250

 

B	01-02-2017	Access Red Line
A	21-11-2016	Added existing roof plan 1:100

REVISION DATE AMENDMENT
APS DESIGN ASSOCIATES LTD
 ARCHITECTURAL DESIGNERS AND PLANNING CONSULTANTS

PROJECT STAGE: Town Planning DRAWN BY: MA DATE: June 2016

CLIENT:
 PROJECT: 258 Leigh Road
 JOB NO: 2408 DRAWING NO: 01 REVISION: 01
 DRAWING TITLE: Site Location Plan SCALE: 1:1250, 1:500 @ A3

The Design Studio
 1 Cambridge Road (Rear)
 Nelson Street
 Southend-On-Sea
 Essex
 SS1 1ET

Tel: 01702 469 769 - 01702 337328
 Email: admin@apsdesignsuk.com
 designteam@apsdesignsuk.com
 planning@apsdesignsuk.com
 Website: www.apsdesignsuk.com