



1 EXISTING SITE LAYOUT WITH 2 LANE CANOPY
90-101 1:200 @ A1

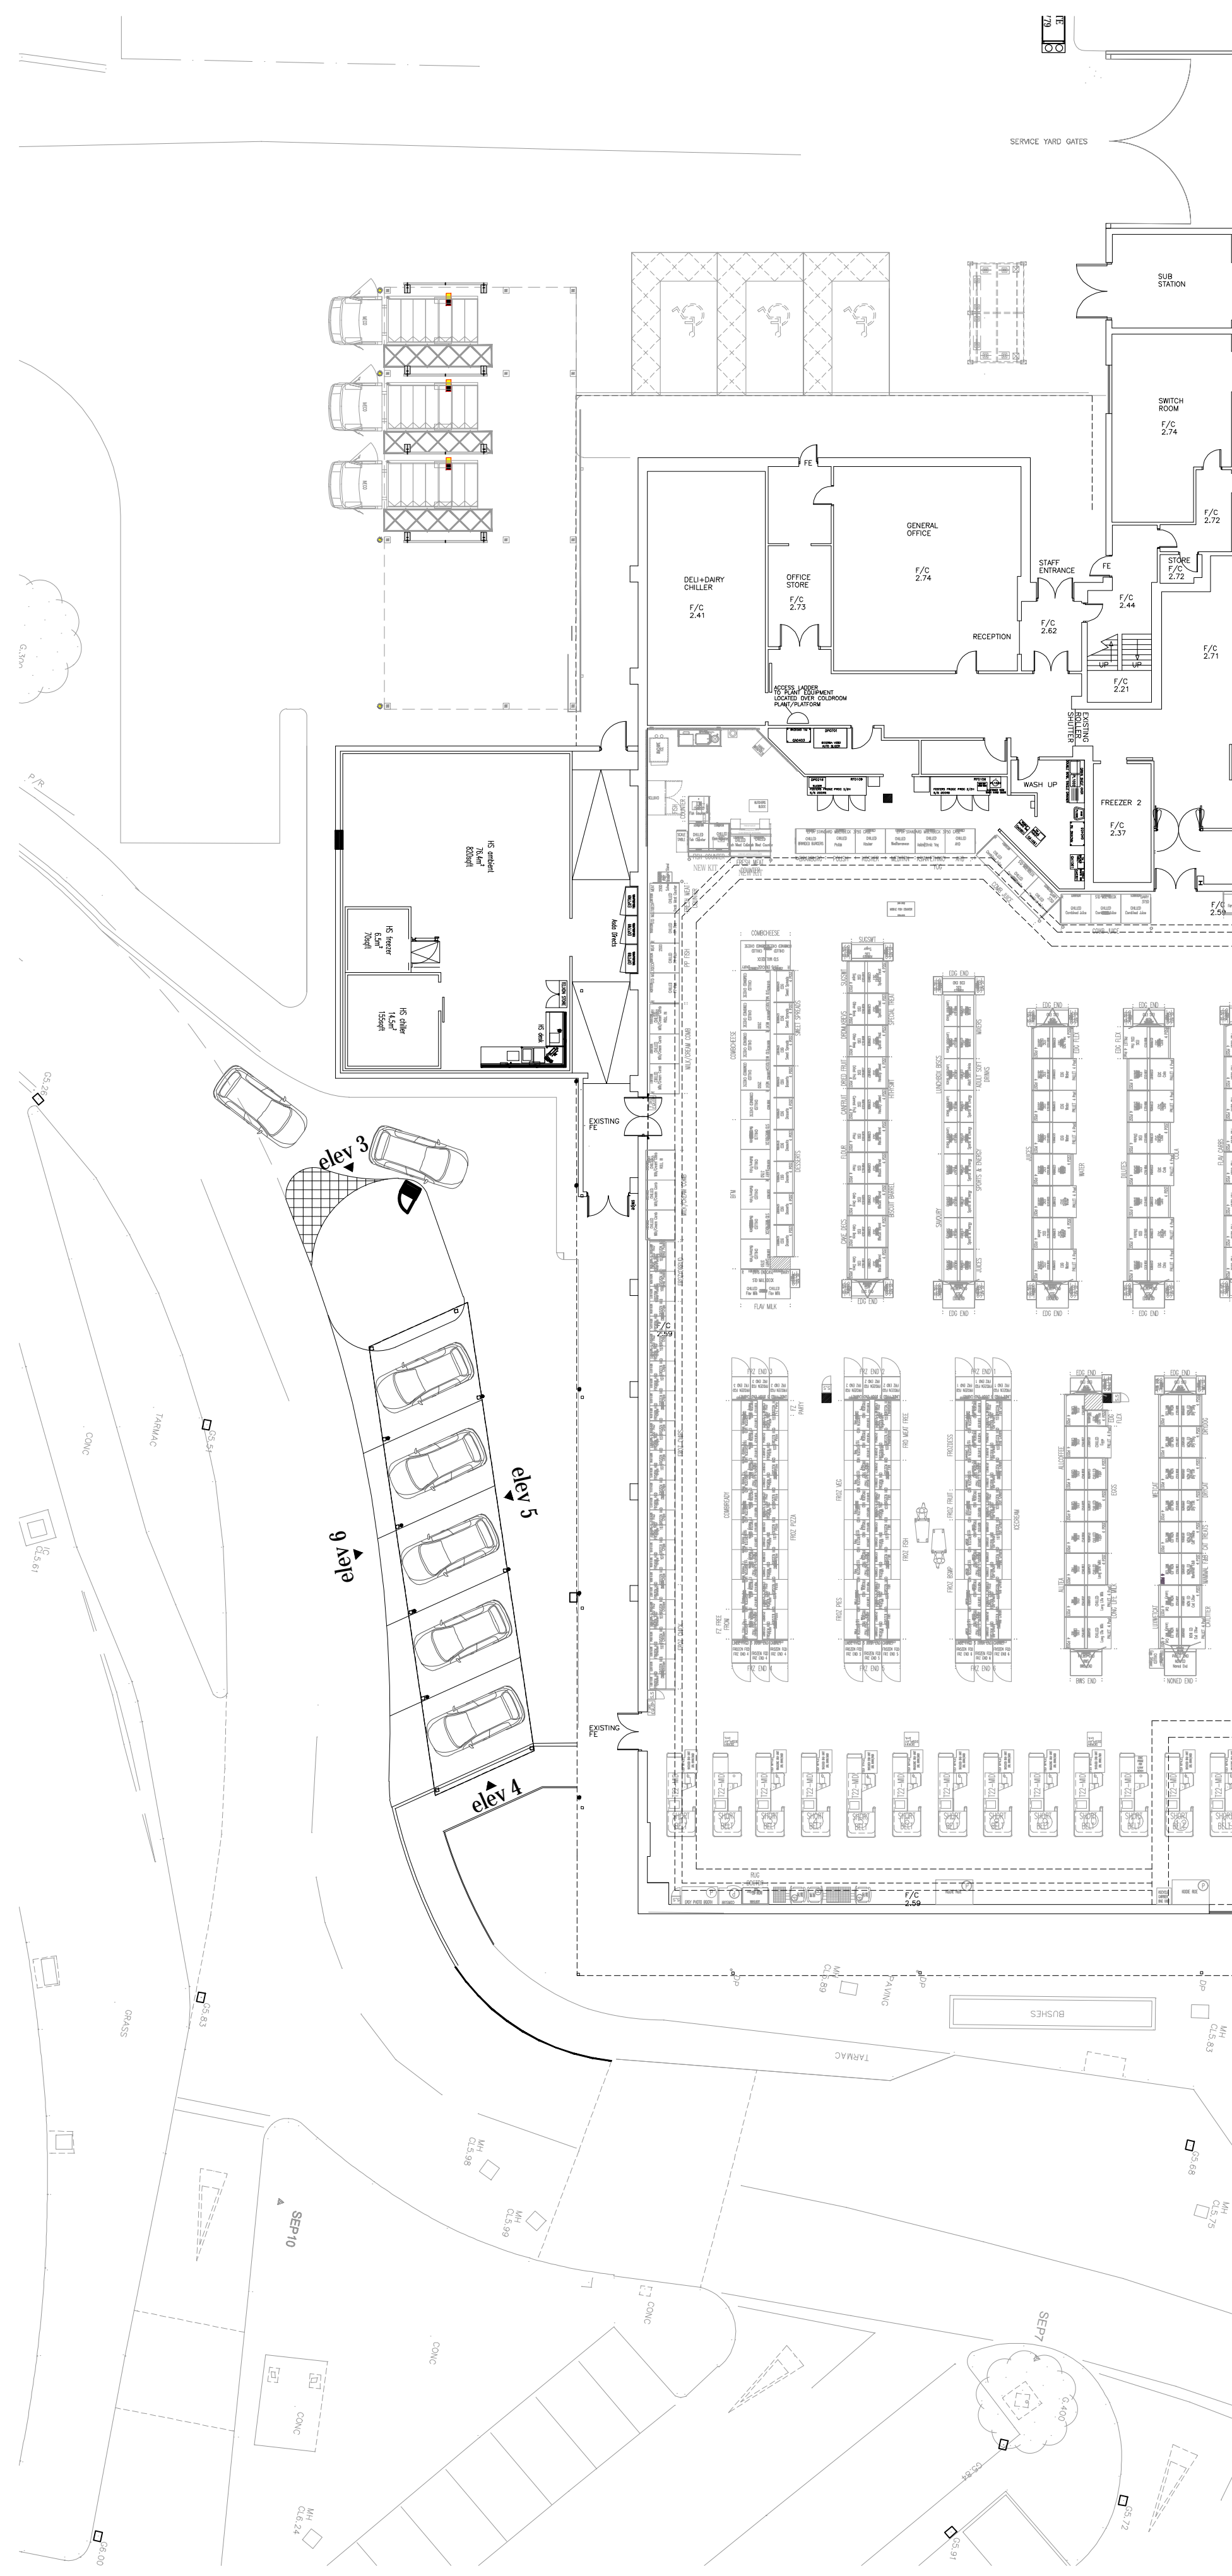


2 PROPOSED SITE LAYOUT WITH 5 LANE DRIVE THRU
90-101 1:200 @ A1

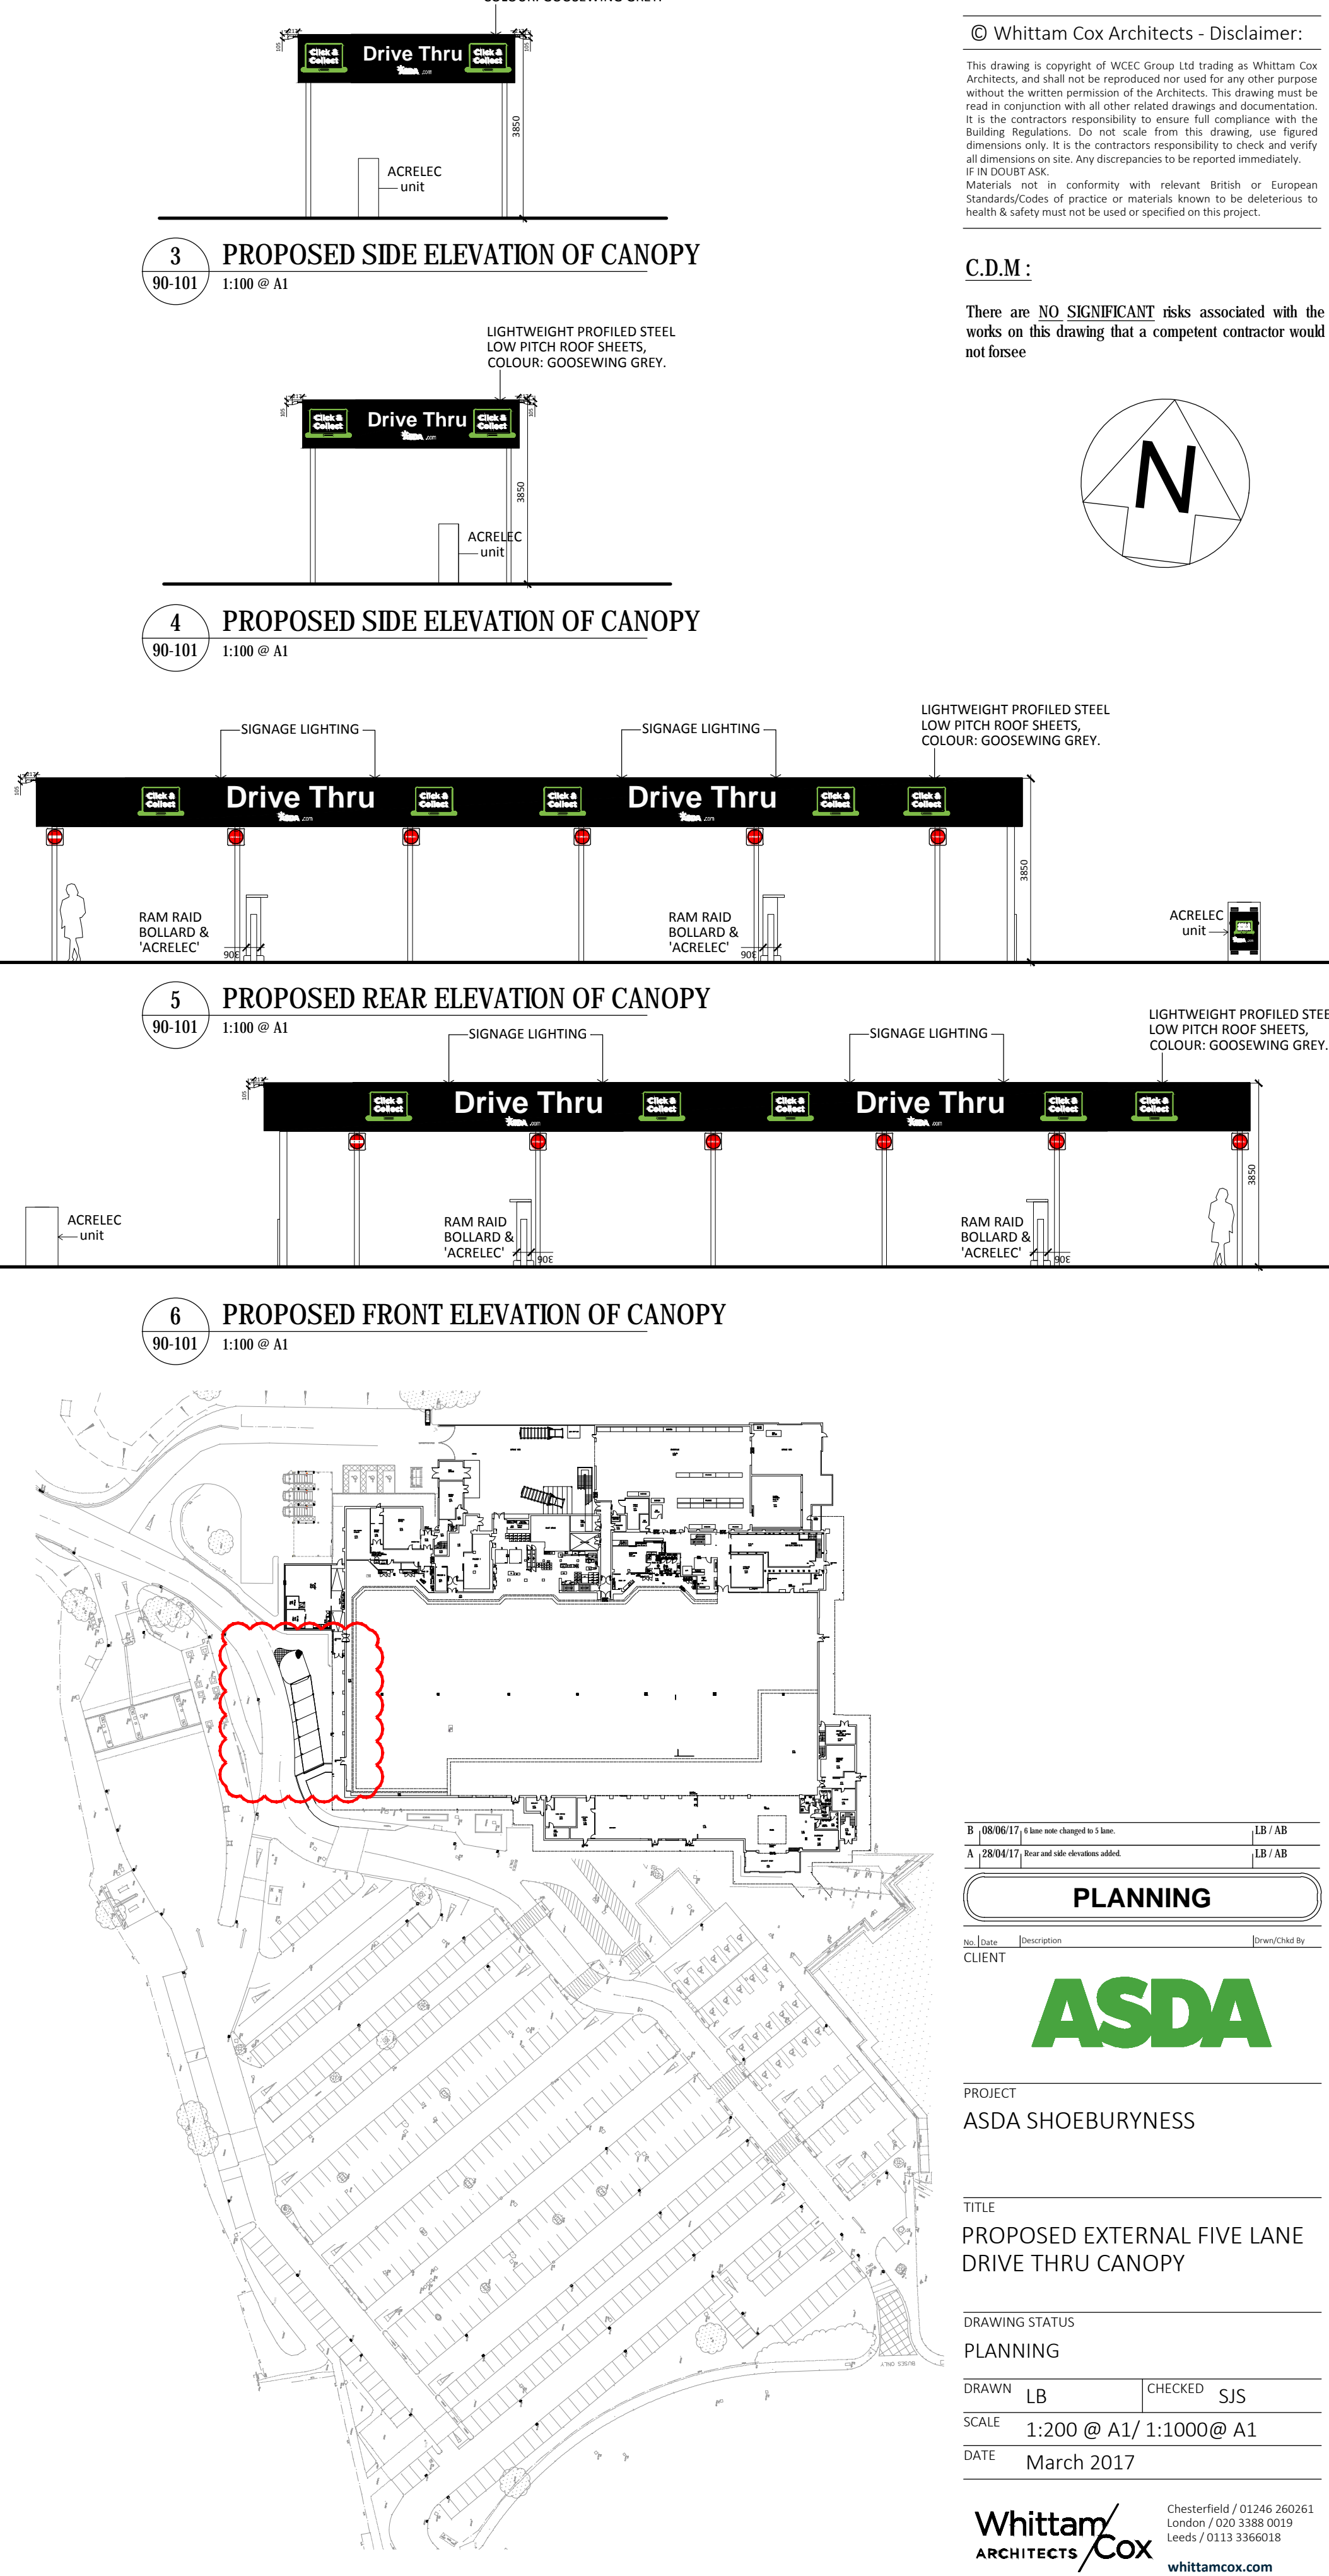


7 OVERALL PLAN
90-101 1:1000 @ A1


3 PROPOSED SIDE ELEVATION OF CANOPY
90-101 1:100 @ A1

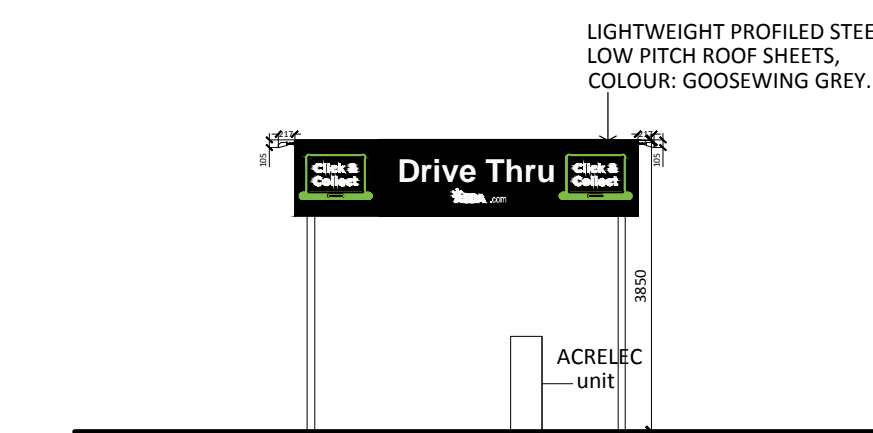

4 PROPOSED SIDE ELEVATION OF CANOPY
90-101 1:100 @ A1

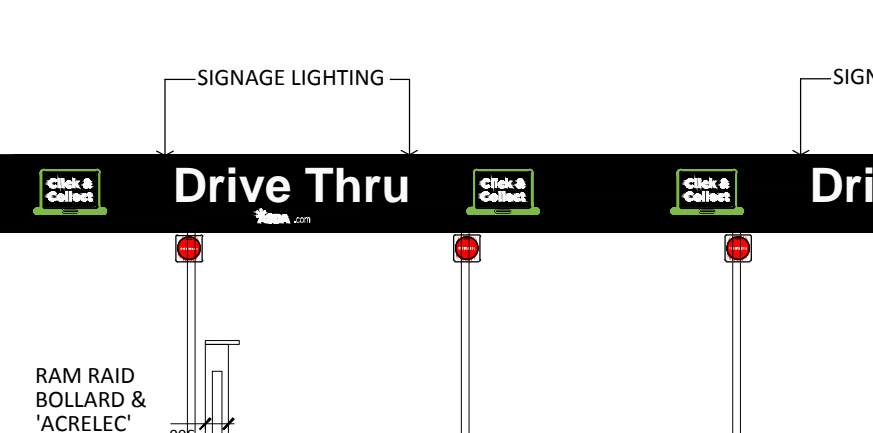

5 PROPOSED REAR ELEVATION OF CANOPY
90-101 1:100 @ A1

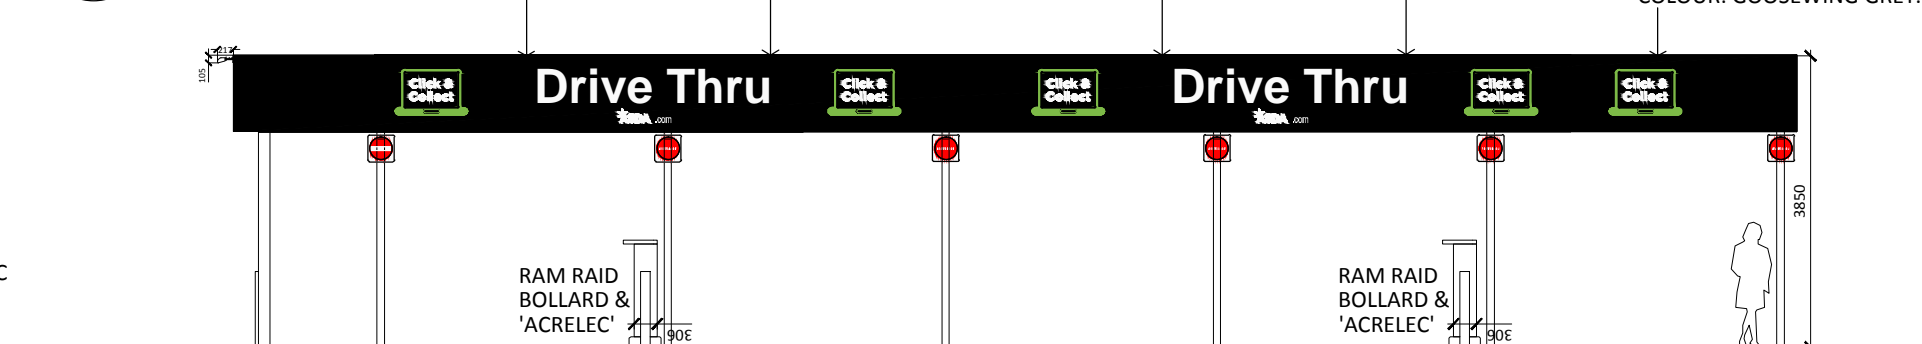

6 PROPOSED FRONT ELEVATION OF CANOPY
90-101 1:100 @ A1




© Whittam Cox Architects - Disclaimer:

This drawing is copyright of WCEC Group Ltd trading as Whittam Cox Architects, and shall not be reproduced nor used for any other purpose without the written permission of the Architects. This drawing must be read in conjunction with all other related drawings and documentation. It is the contractors responsibility to ensure full compliance with the Building Regulations. Do not scale from this drawing, use figured dimensions only. It is the contractors responsibility to check and verify all dimensions on site. Any discrepancies to be reported immediately. If in doubt ask. Materials not in conformity with relevant British or European Standards/Codes of practice or materials known to be deleterious to health & safety must not be used or specified on this project.

C.D.M:

There are NO SIGNIFICANT risks associated with the works on this drawing that a competent contractor would not foresee

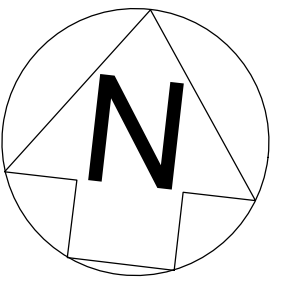

B (R0017) of Bar with change to 5 lane LB / AB
A (Z0047) of Bar with 5 lane drive thru added LB / AB

PLANNING

No Date: Decoration Drawn by: CLIENT



PROJECT
ASDA SHOEBOURNESS

TITLE
PROPOSED EXTERNAL FIVE LANE DRIVE THRU CANOPY

DRAWING STATUS
PLANNING

DRAWN LB CHECKED SJS

SCALE 1:200 @ A1/ 1:1000 @ A1

DATE March 2017

Whittam Cox ARCHITECTS
Chesterfield / 01246 260261
London / 020 3388 0019
Leeds / 0113 3366018
whittamcox.com

JOB NO. DRAWING NO. REV
160428 PL_02 B