


Notes:
 Dimensions are not to be scaled from this drawing or from CAD files.
 This drawing is based on currently available information and is not to be used as a final basis for construction. All dimensions shall be checked on site before any work is commenced and any discrepancies shall be immediately notified to the Contract Administrator for their instructions.
 This drawing is the property of Southend-on-Sea Borough Council and should not be copied or distributed by or to any unauthorised persons without the prior consent in writing of the Chief Executive.
 Copyright is reserved by them. The drawing is issued on condition that it is not to be reproduced, stored in a retrieval system, or transmitted in any form or by any means, electronic, mechanical, photocopying, recording or otherwise, without the prior written permission of Southend-on-Sea Borough Council Licence number: 10001956.

NO	DESCRIPTION	DATE
1	Issue for tender	10/05/17
2	Issue for construction	02/05/17
3	Issue for construction	02/05/17
NO	DESCRIPTION	DATE
1	Issue for tender	10/05/17
2	Issue for construction	02/05/17
3	Issue for construction	02/05/17
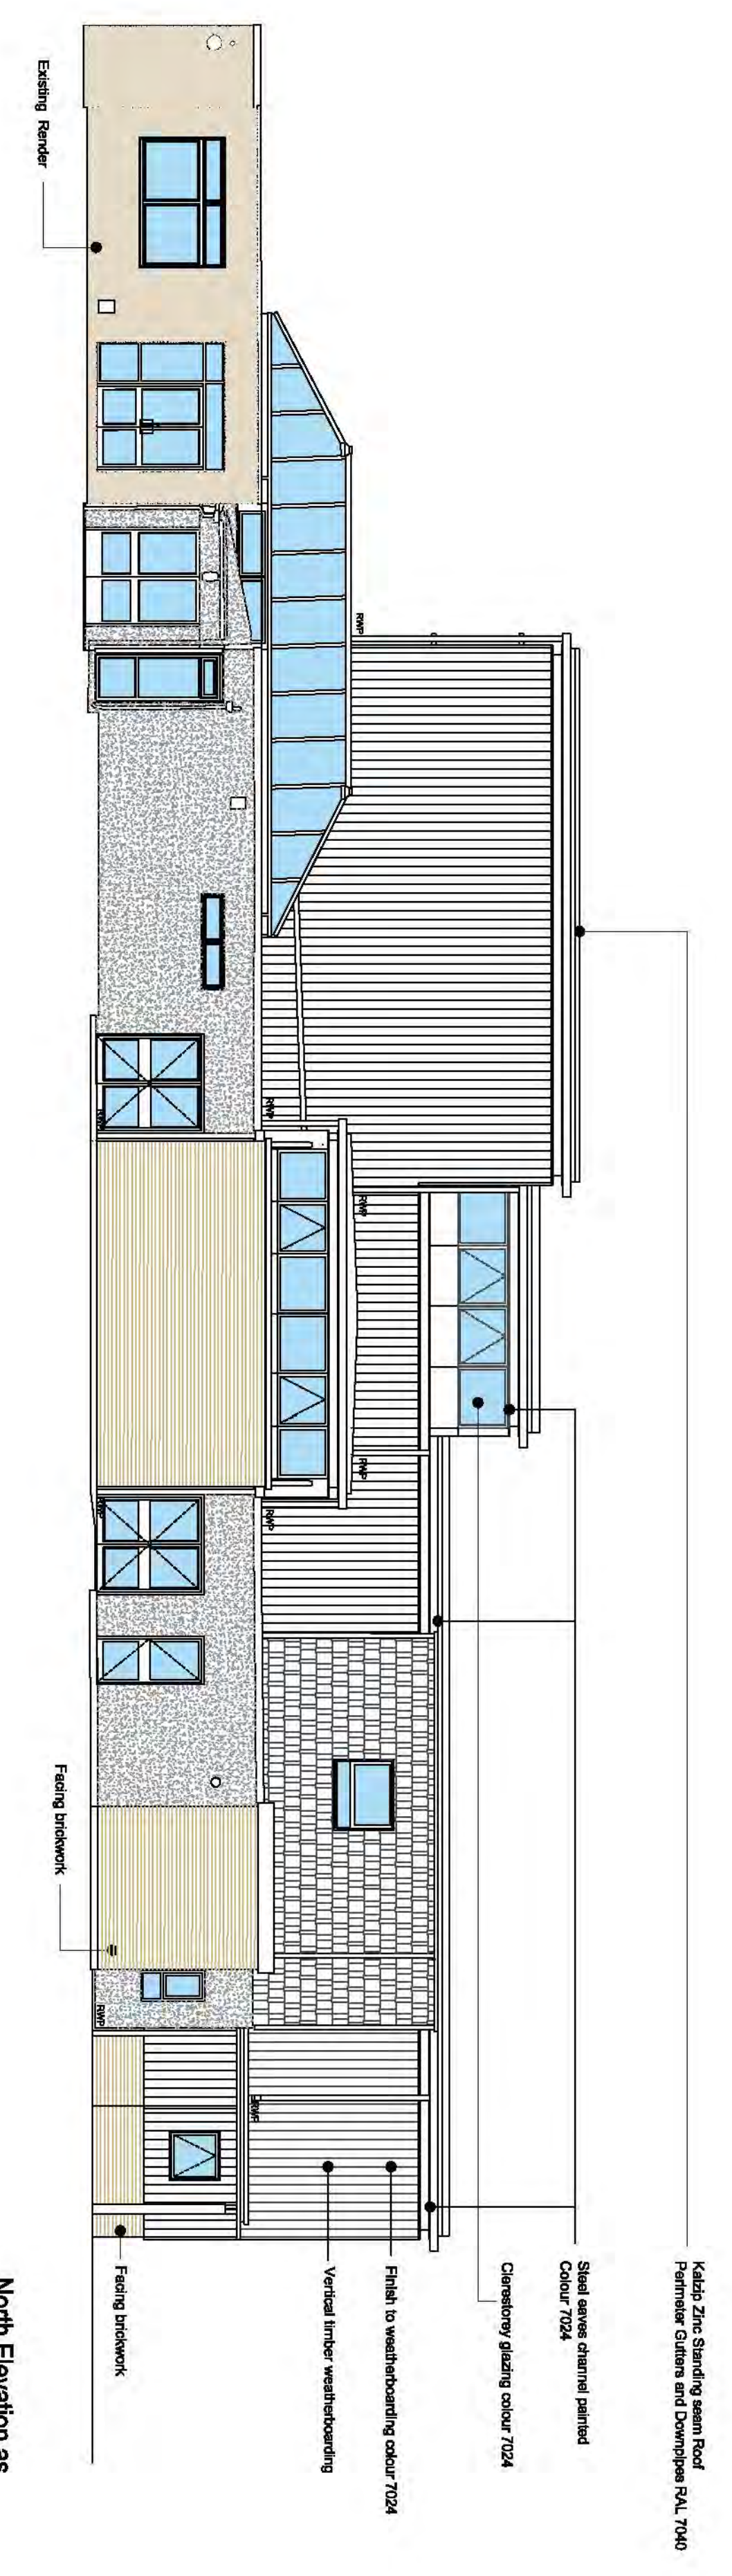

REV	REVISION DESCRIPTION	BY	DATE

Project Name
 BARONS COURT PRIMARY SCHOOL
Address
 AVENUE ROAD
 SOUTHEND ON SEA
 ESSEX
 SSO 7PJ
BIC PROJECT REFERENCE
 1508

Client
 SOUTHEND-ON-SEA BOROUGH COUNCIL
 DEPARTMENT OF PLACE, PROSPERITY & REGENERATION GROUP
 CIVIC CENTRE, VICTORIA AVENUE
 SOUTHEND ON SEA, ESSEX SSO 8XN

Contract No.
 1508

<p>Project Name PLANNING</p> <p>Drawing Title NORTH ELEVATION</p>	<p>Drawings Number 1508-A-101</p> <p>Revision 0</p> <p>Drawn by N.P.</p> <p>Checked by X.X.</p> <p>Issue Date 02/05/17</p>
---	--

Scale & Orientation
 1:100 @ A1

Author
 BCRRender

Scale & Orientation
 1:1 Scale