



location plan - scale 1 : 1250

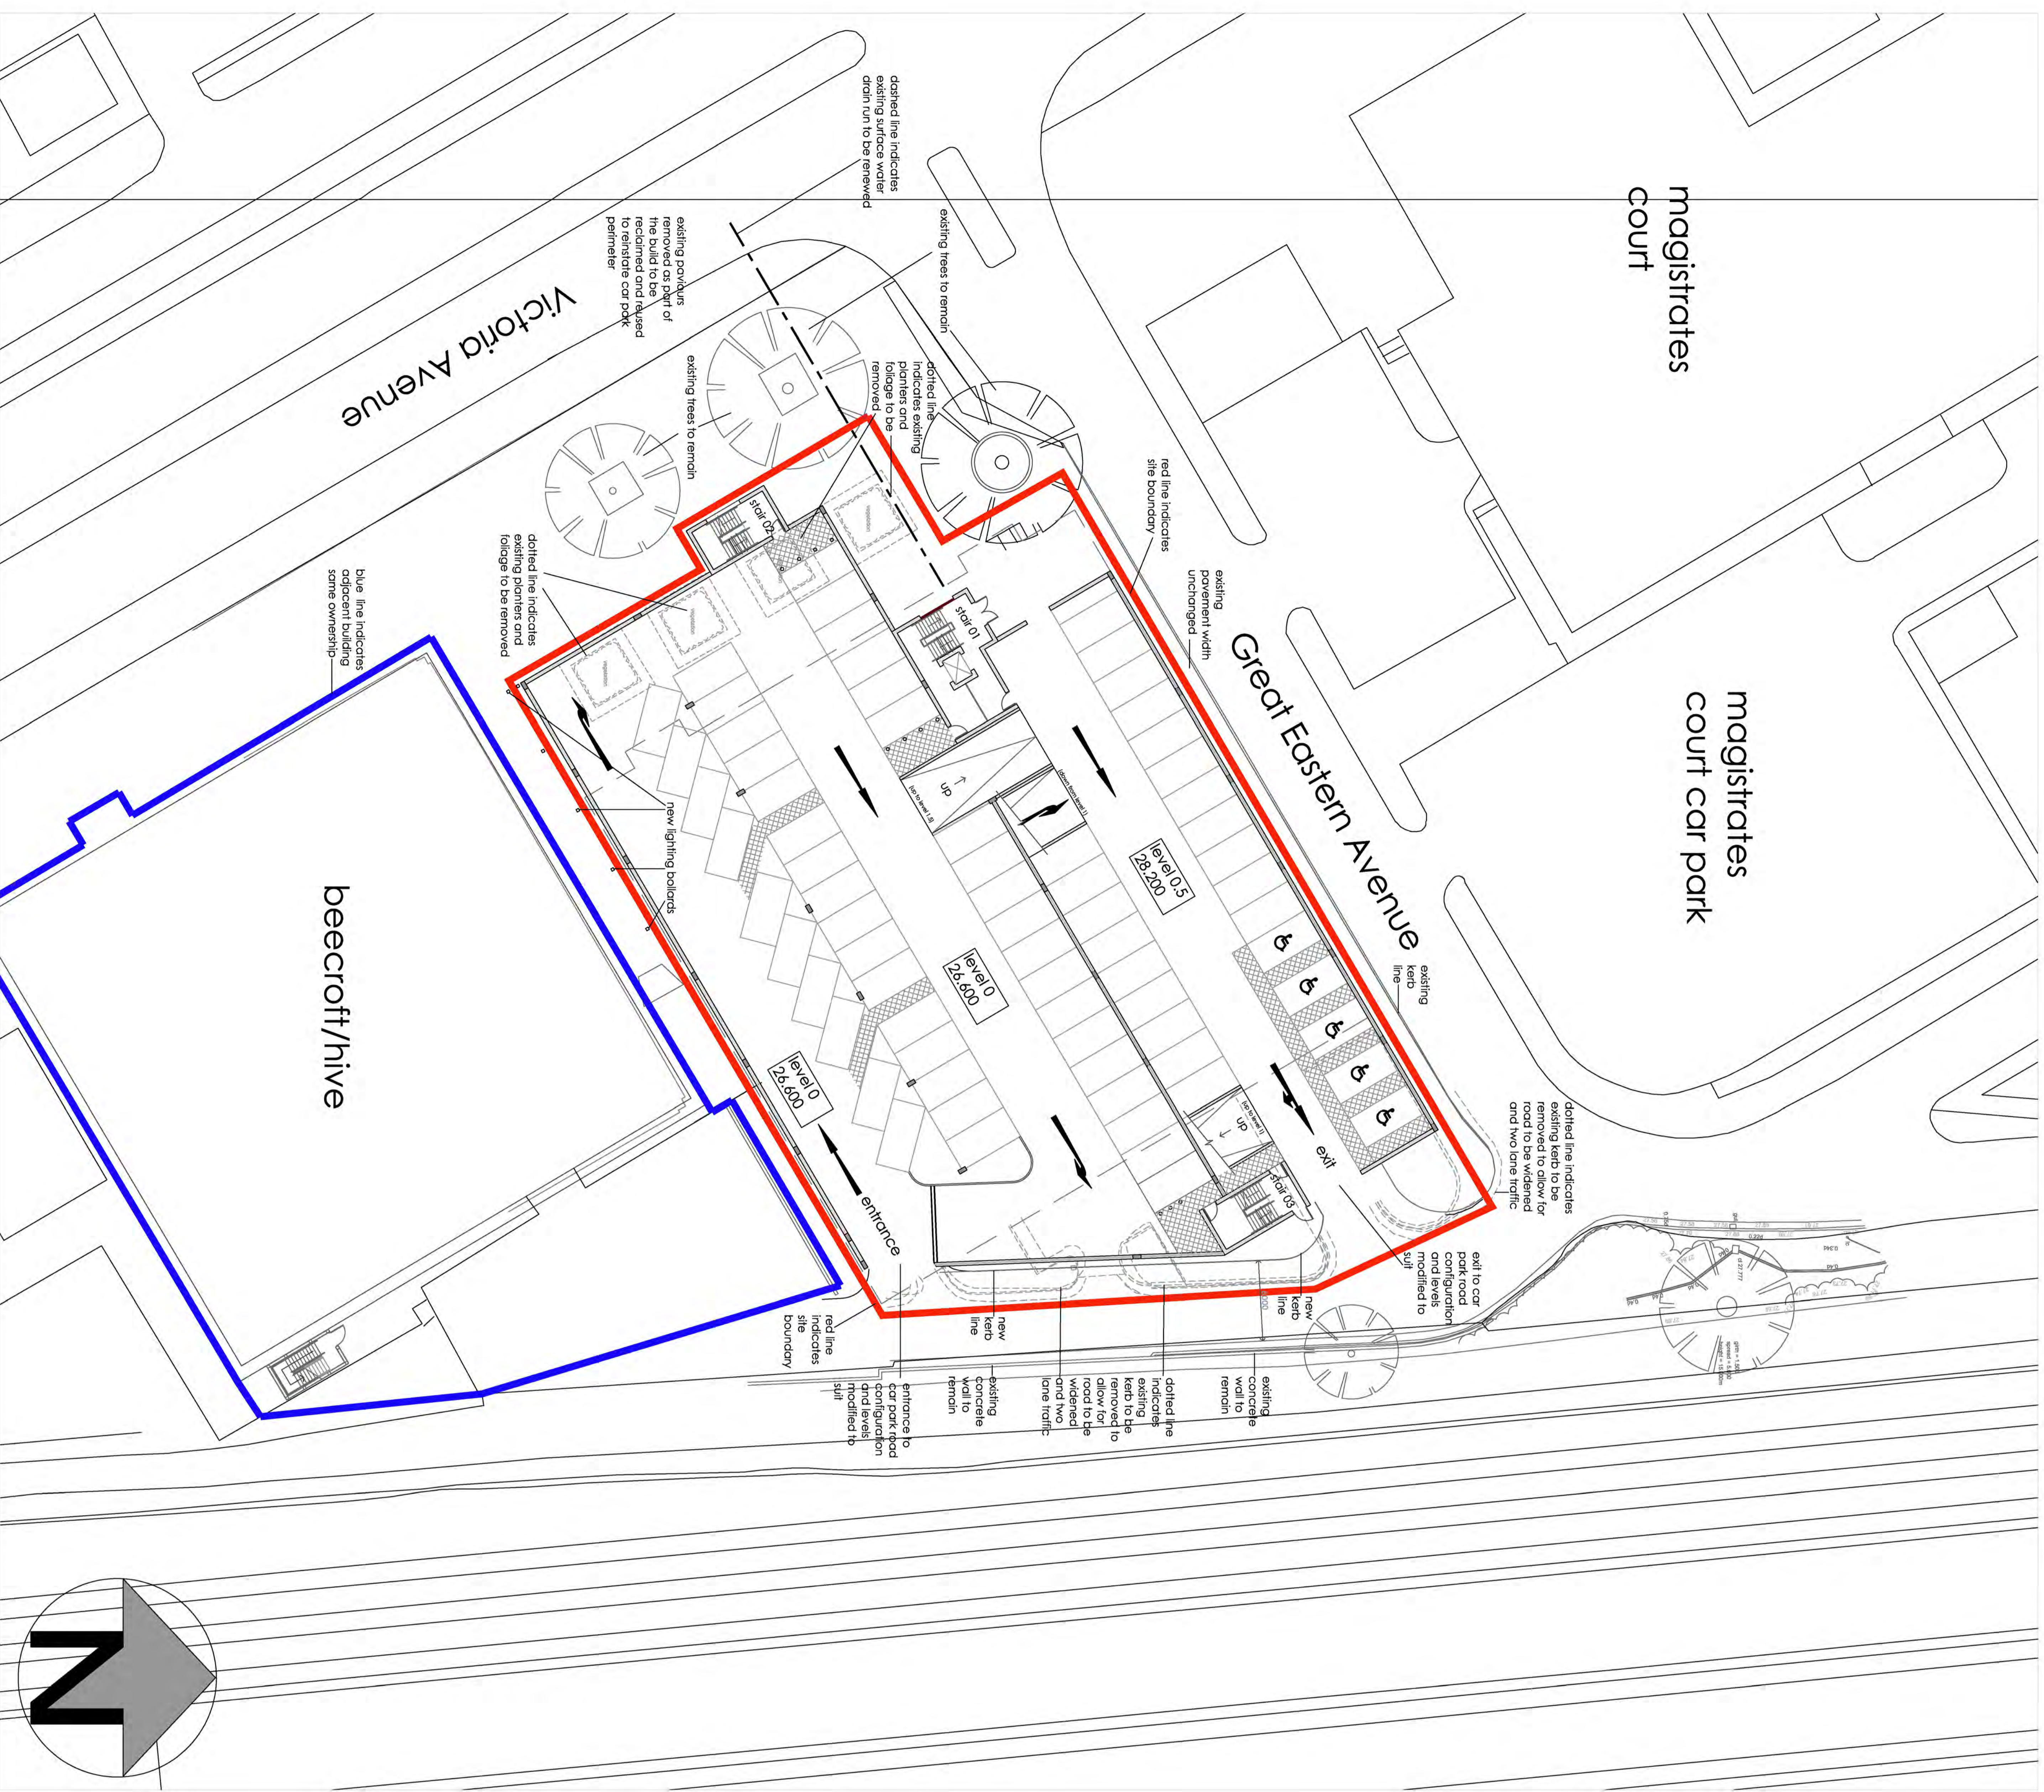

site plan - scale 1 : 200

PLANNING

	
Department for Planning, Property & Regeneration Division Civic Centre Victoria Avenue Southend-on-Sea Essex SS2 2ZH	
Project: Property and Regeneration Project Title: new multi storey car park	
Site: new multi storey car park Victoria Avenue Southend-on-Sea	
Drawing Title: proposed site and location plan	
Scale: 1 : 200 & 1 : 1250 Date: February 2017	Drawn by: [Name] Checked: [Name]
Sheet No.: 1440/P/106 Sheet 7 of 7	Version: [Number]