


See drawing P04 for H1-3 lower levels


STATUS: AWAITING APPROVAL

PROJECT STAGE: DESIGN BY: CHECK BY:
 S1 - Preliminary KM SK
 KCH/MS
 PROJECT: LA FINEST AVENUE, DORNBRIDGE QUAYS
 PRODUCT NO: 2014-01-16
 DATE: 10/05/16
 DRAWN BY: PUS
 CHECKED BY: SKM
 PROJECT NO: 2014-01-16
 SCALE: 1:50 on A1

SK ARCHITECTS LTD
 63, 65 & 67 London Road
 Watlington, Oxford OX9 3EJ
 Tel: 01753 509250
 E-mail: info@skarchitects.co.uk
 539 852

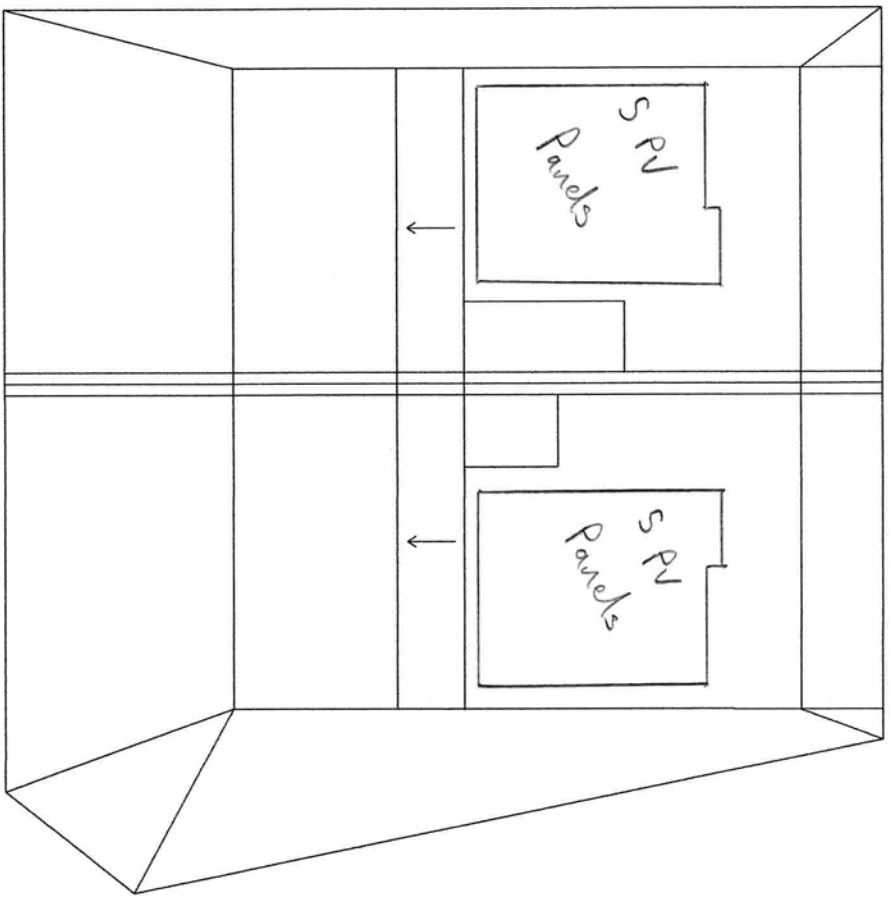

H7
H8
ROOF PLAN

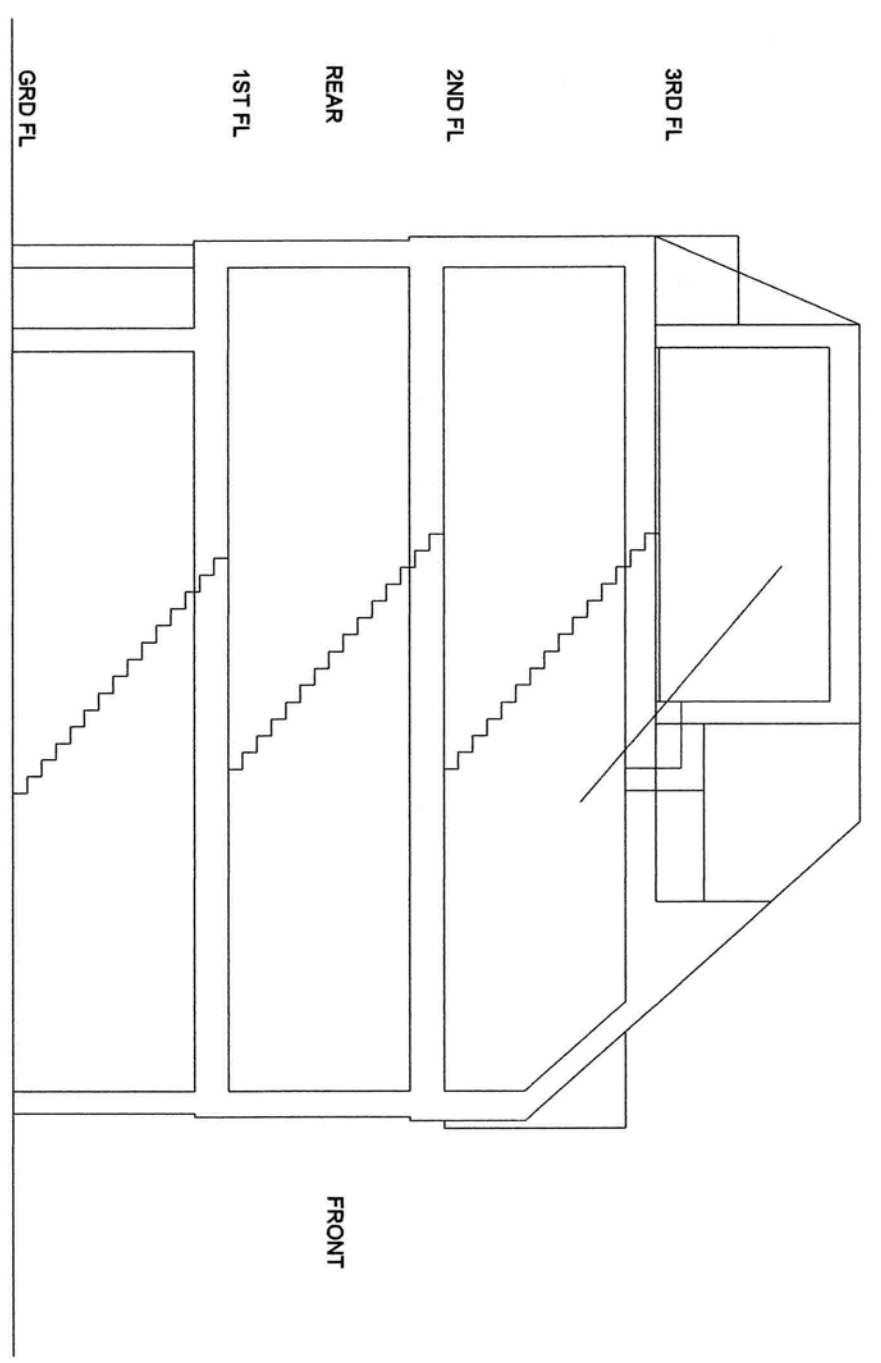

TYPICAL SECTION

See drawing P04 for 17.4 lower levels

STATUS: AWAITING APPROVAL

PROJECT STAGE: DESIGN BY: CHANGED BY:
 51 - Preliminary MM SK
 CLIENT: KCHS
 PROJECT: 14 FIRST AVENUE SOUTHEND CHS
 PRODUCT NO: 203-01-16
 DATE: 12/01/17
 DRAWN BY: KEMBRON
 CHECKED BY: KEMBRON
 HOUSE: 74 Floor Plans and Typical Section
 SCALE: 1:50 ON A1

DO NOT BUILD FROM ANY DIMENSIONS INDICATED THAT DO NOT SAY 'BUILDING FROM DIMENSIONS'. THE DIMENSIONS INDICATED ARE FOR INFORMATION ONLY AND ARE NOT TO BE USED FOR CONSTRUCTION. 