




H4
FRONT ELEVATION

H5

H6

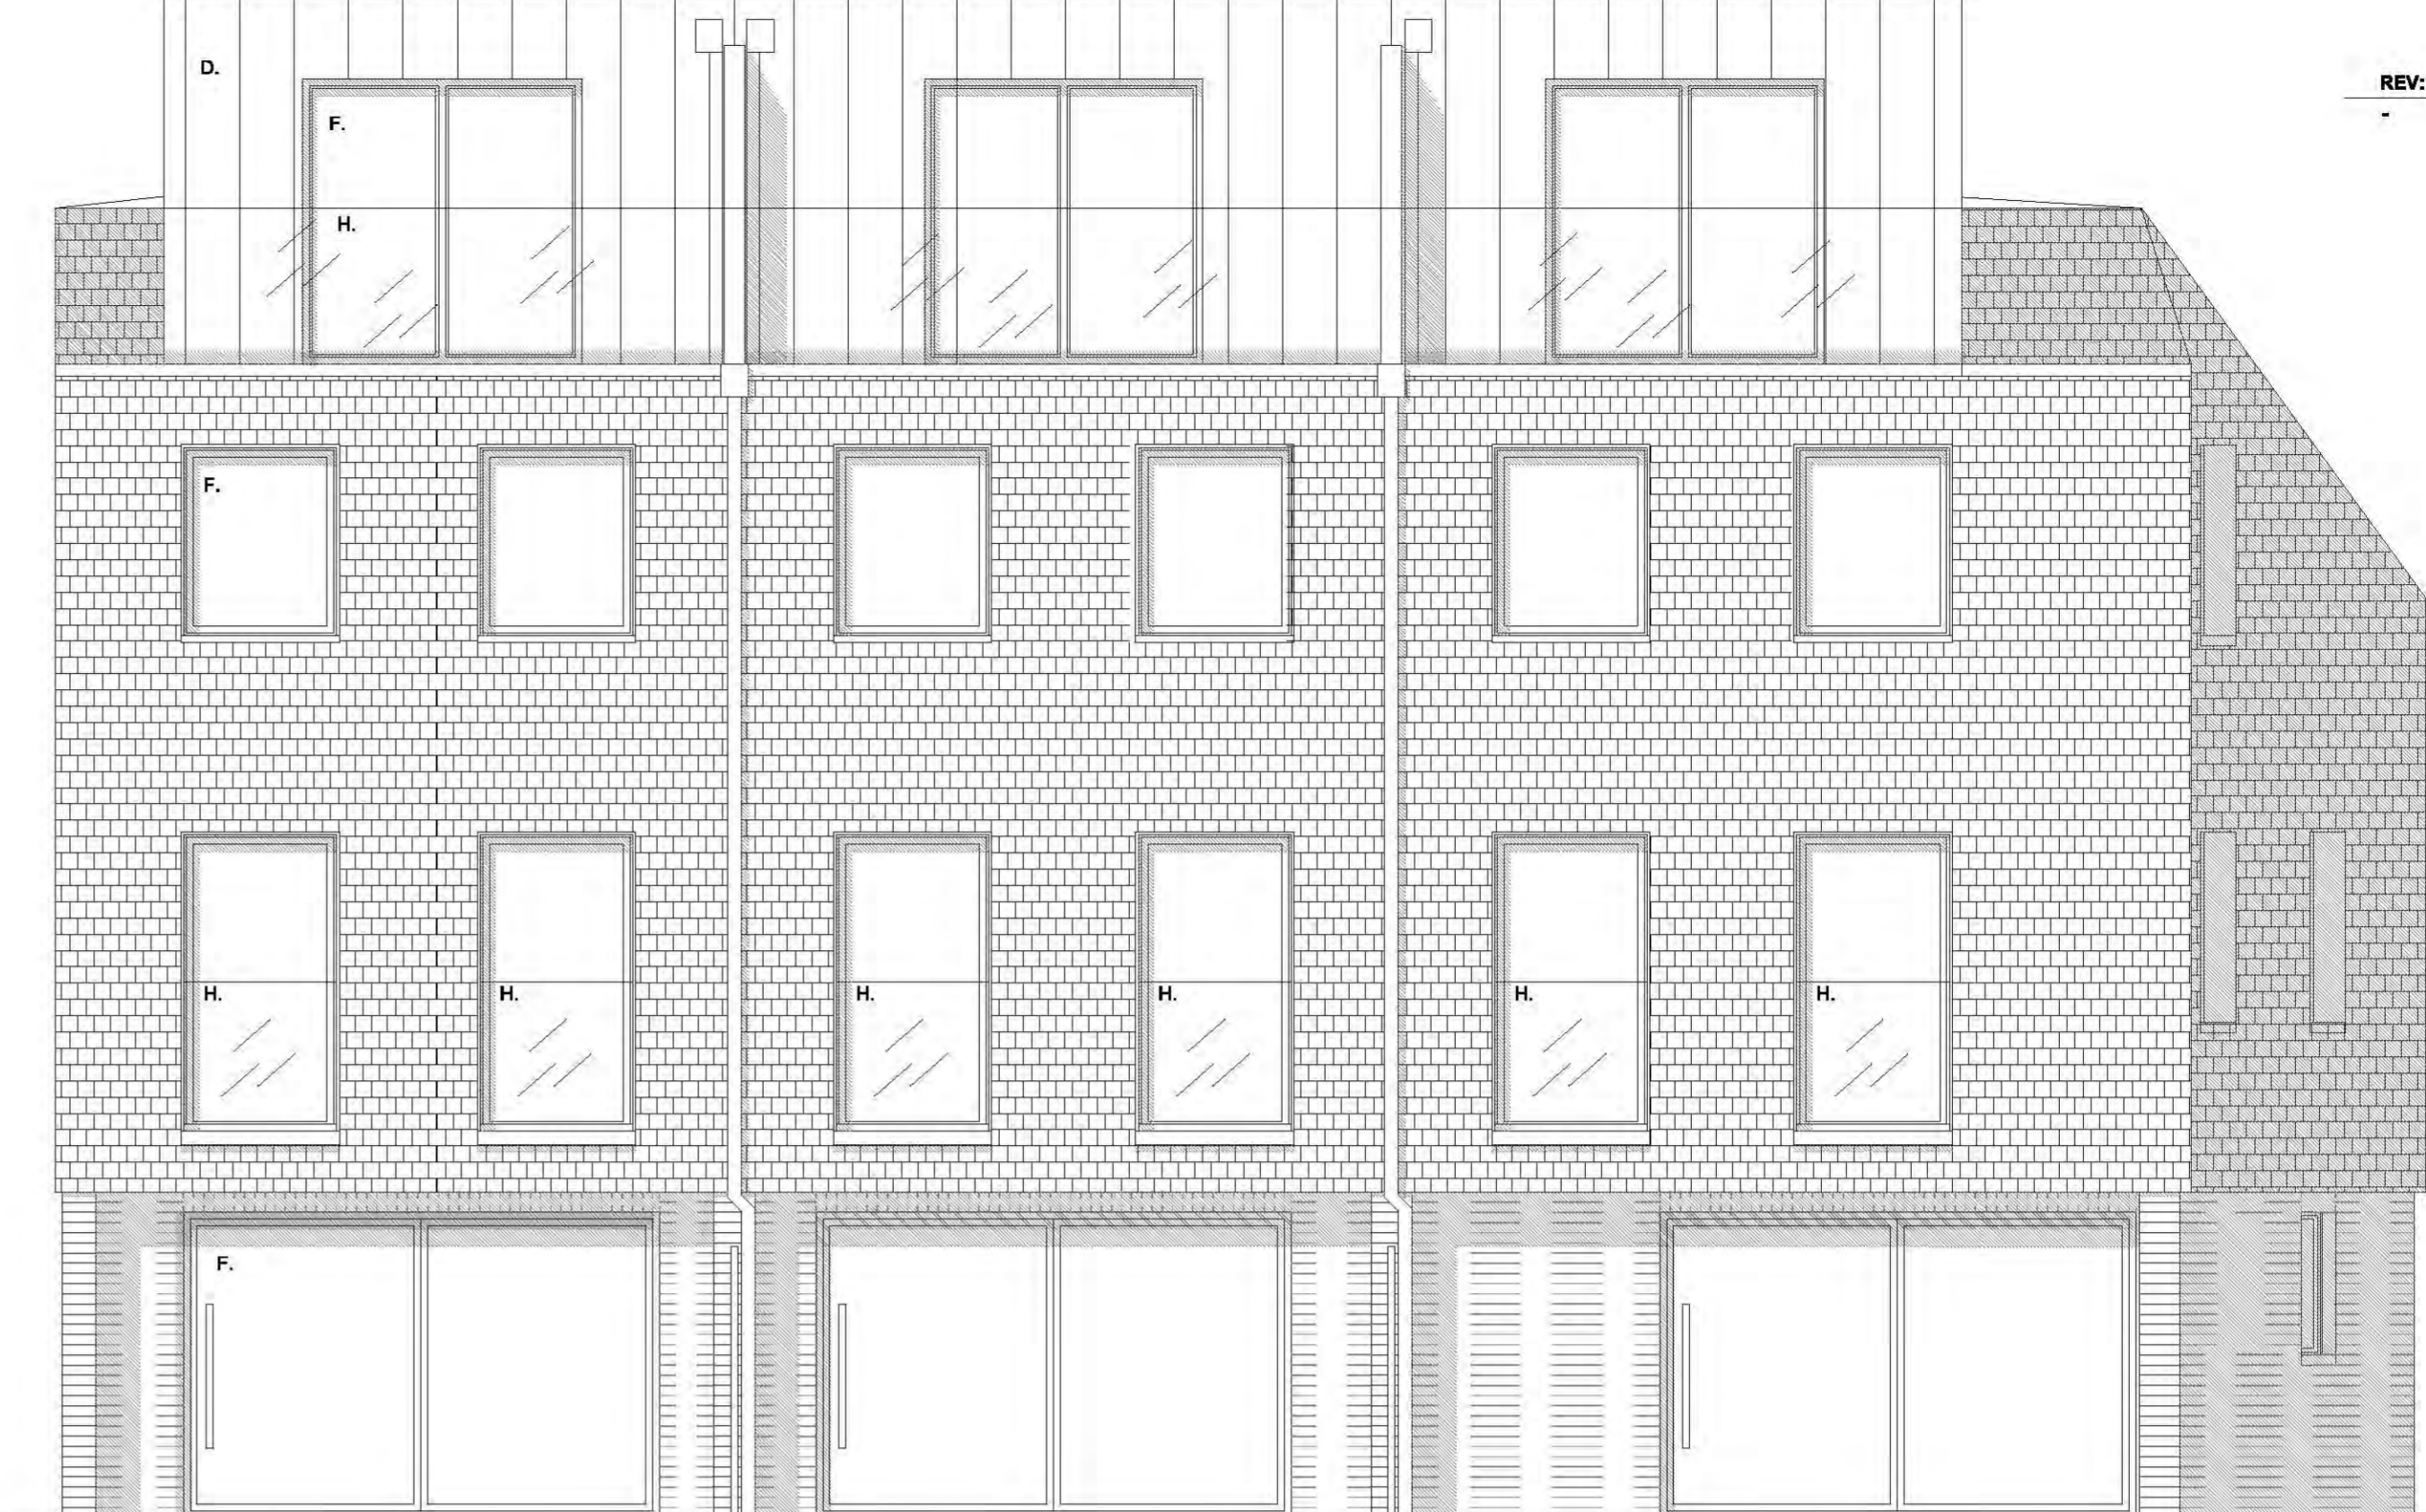

H6
REAR ELEVATION

H5

H4



H4
SIDE ELEVATION



H6
SIDE ELEVATION

EXTERNAL MATERIALS KEY:
A. CLAY TILE MIX: MARLEY ETERNIT STAFFORDSHIRE MIXTURE-RED,BROWN,BLUE
B. BLUE BRICK, IBSTOCK ATLAS SMOOTH BLUE
C. DARK GREY RENDER
D. STANDING SEAM ZINC CLADDING, COLOUR: LIGHT GREY, AZENGA BY VMZINC
E. BLUE BRICK
F. WINDOWS&DOORS, FRAMES PAINTED: SIGNAL BLACK RAL 9004
G. CLEAR GLASS FRAMELESS DORMER WINDOW
H. CLEAR GLASS BALUSTRADE
I. RAINWATER GOODS, PAINTED BLACK

D.4 DOOR COLOURS: SIGNAL BLACK RAL 9004, RAL 5009 BLUE
D.5 DOOR COLOURS: SIGNAL BLACK RAL 9004, RAL 5001 BLUE
D.6 DOOR COLOURS: SIGNAL BLACK RAL 9004, RAL 5003 BLUE
OBS OBSCURE GLAZING

STATUS: AWAITING APPROVAL

PROJECT STAGE: S3-PLANNING DRAWN BY: MM CHKED BY: SK/MM
 CLIENT: CHILDS PROPERTIES
 PROJECT: 1-3 FIRST AVENUE, SOUTHWIND ON SEA Postcode: SS0 8HS
 PROJECT NO: 383-03-16 PAGE NO: P11 REVISION:
 DRAWING: Houses 4-6 External Elevations

SCALE: 1:50 on A1
BUILDER INFORMATION:
 DO NOT BUILD FROM ANY DRAWINGS PACKAGES THAT DO NOT SAY, BUILDING CONTROL APPROVED OR IN CONSTRUCTION PACKAGES.
 IT IS THE RESPONSIBILITY OF THE BUILDER TO CONTACT THE ARCHITECT TO REQUEST CONFIRM THE RIGHT DRAWING PACKAGE IS ON SITE. PLEASE BE ADVISED THAT ALL DRAWING PACKAGES WILL ALSO HAVE STRUCTURAL ENGINEERING WORKS ATTACHED. DO NOT BUILD WITHOUT ALL PAPERWORK.
DRAWING NOTES:
 ALL ITEMS, NOTES, DIMENSIONS AND GENERAL DESIGN CONTAINED IN THIS DRAWING ARE FOR GUIDANCE PURPOSES ONLY. NOMINATED BUILDER AND PERSON RESPONSIBLE FOR THE PROJECT SHOULD MAKE A THOROUGH CHECK PRIOR TO COMMENCEMENT OF WORKS AGAINST SITE, DRAINAGE SERVICE DRAWINGS, CURRENT BUILDING REGULATIONS, BRITISH STANDARDS AND CODES OF PRACTICE. FAILURE TO DO SO WILL BE AT THE LIABILITY OF THE BUILDER/CONTRACTOR NOT THE ARCHITECT.
 THE CONTRACTOR IS TO ALLOW WITHIN THEIR PRICE FOR ALL ITEMS NOT LISTED BUT THAT WILL BE REQUIRED TO COMPLETE THE WORK IN ACCORDANCE WITH ALL CURRENT LEGISLATION.