

DARLINGHURST GROVE



PROPOSED BASEMENT PLAN  
SCALE: 1:200@A1


DARLINGHURST GROVE



PROPOSED FIRST FLOOR BLOCK PLAN  
SCALE: 1:200@A1

Rev.	Date.	Amendment.	Dwn.

**RESIDENTIAL DEVELOPMENT**  
939-953 LONDON ROAD  
LEIGH ON SEA  
ESSEX

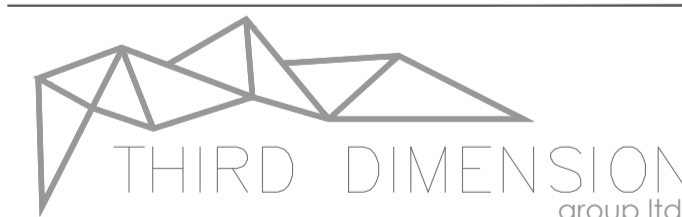

- architectural + interior design ●
- project management ○
- graphic design ○
- environmental ○

Drawing title:			
OUTLINE DESIGN PACKAGE:			
FLOOR PLANS No. 1 [BASEMENT   GROUND]			
Client:			
MR. R. HORBAN			
Scale:	1:200@ A1	DWG No.	<b>202</b>
Date:	MARCH 2017	Project No.	228
Dwn.	MCL	Chk.	