



DARLINGHURST GROVE

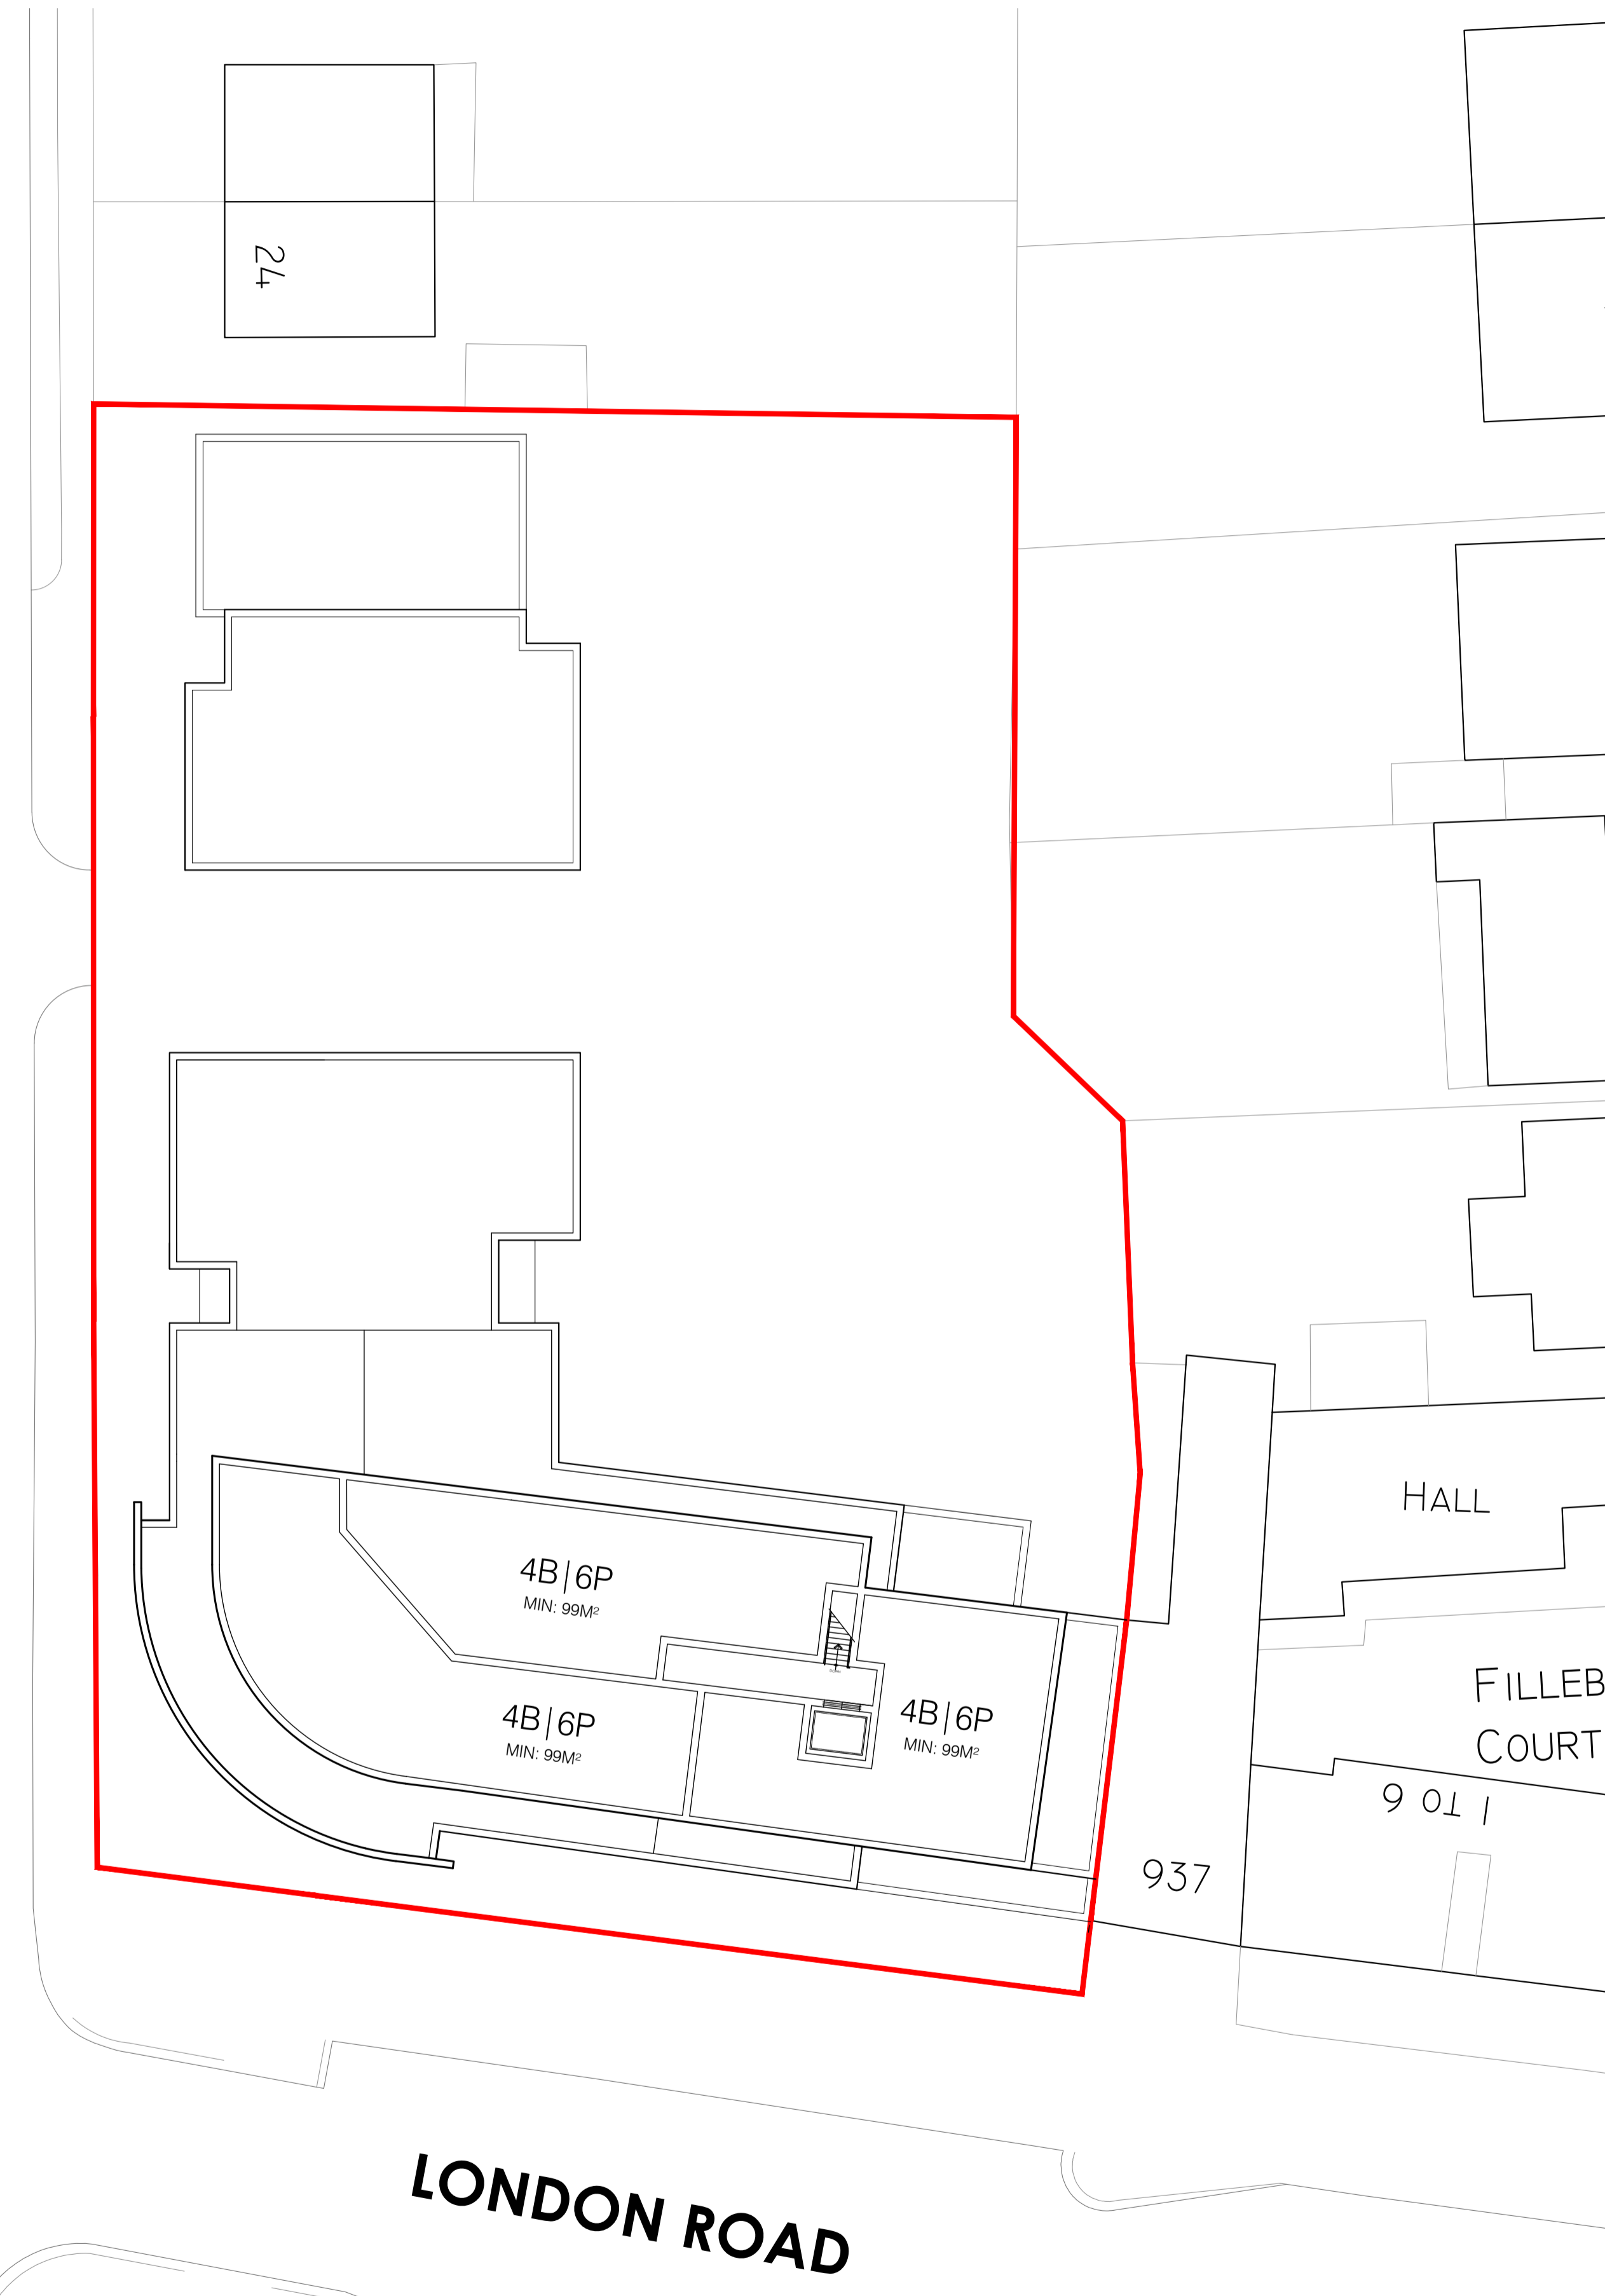

PROPOSED THIRD FLOOR BLOCK PLAN
SCALE: 1:200@A1


DARLINGHURST GROVE

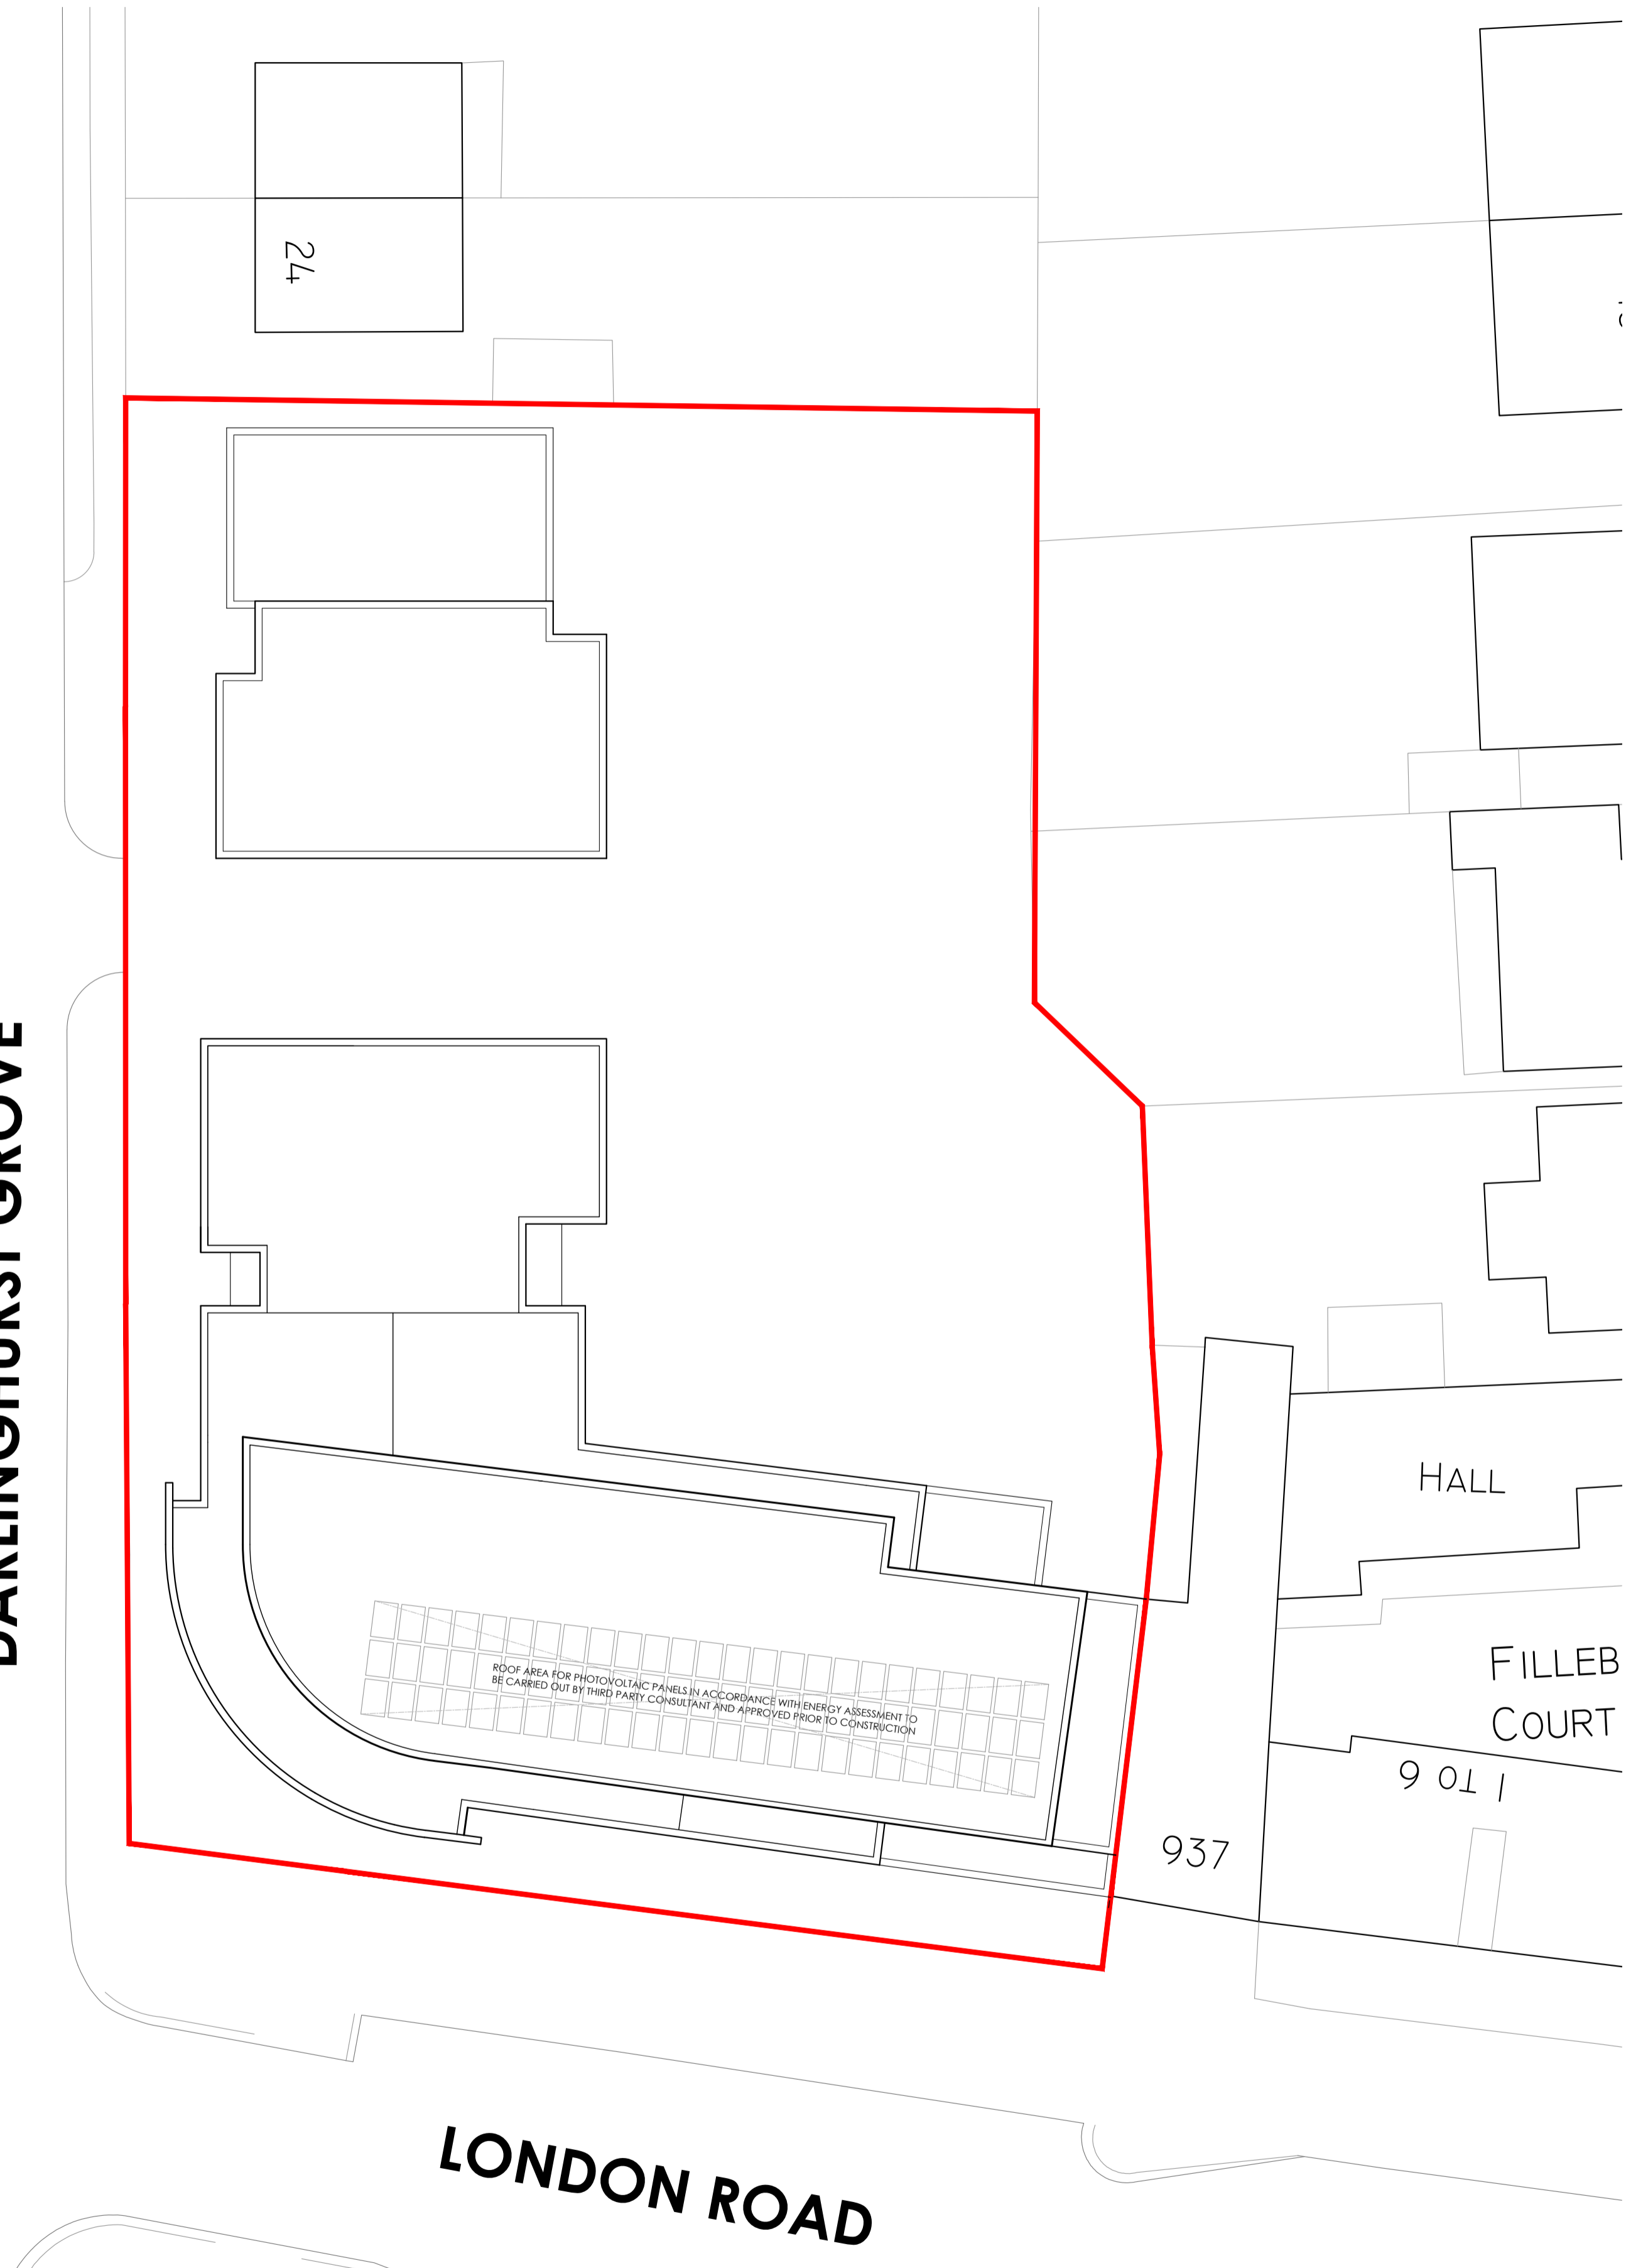

PROPOSED ROOF BLOCK PLAN
SCALE: 1:200@A1

Rev.	Date.	Amendment.	Dwn.

RESIDENTIAL DEVELOPMENT
939-953 LONDON ROAD
LEIGH ON SEA
ESSEX

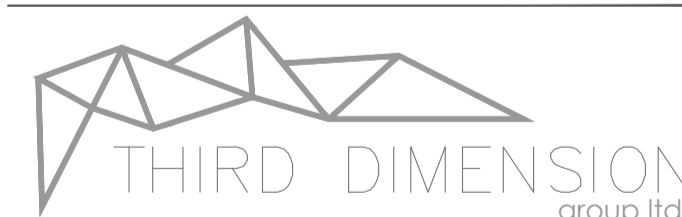

- architectural + interior design ●
- project management ○
- graphic design ○
- environmental ○

Drawing title:		DWG No.
OUTLINE DESIGN PACKAGE: FLOOR PLANS No. 3 [THIRD AND ROOF]		204
Client:		
MR. R. HORBAN		Project No.
Scale:	1:200@ A1	228
Date:	MARCH 2017	
Dwn.	MCL	
Chk.		