


DARLINGHURST GROVE



PROPOSED BASEMENT PLAN
SCALE: 1:200@A1


DARLINGHURST GROVE

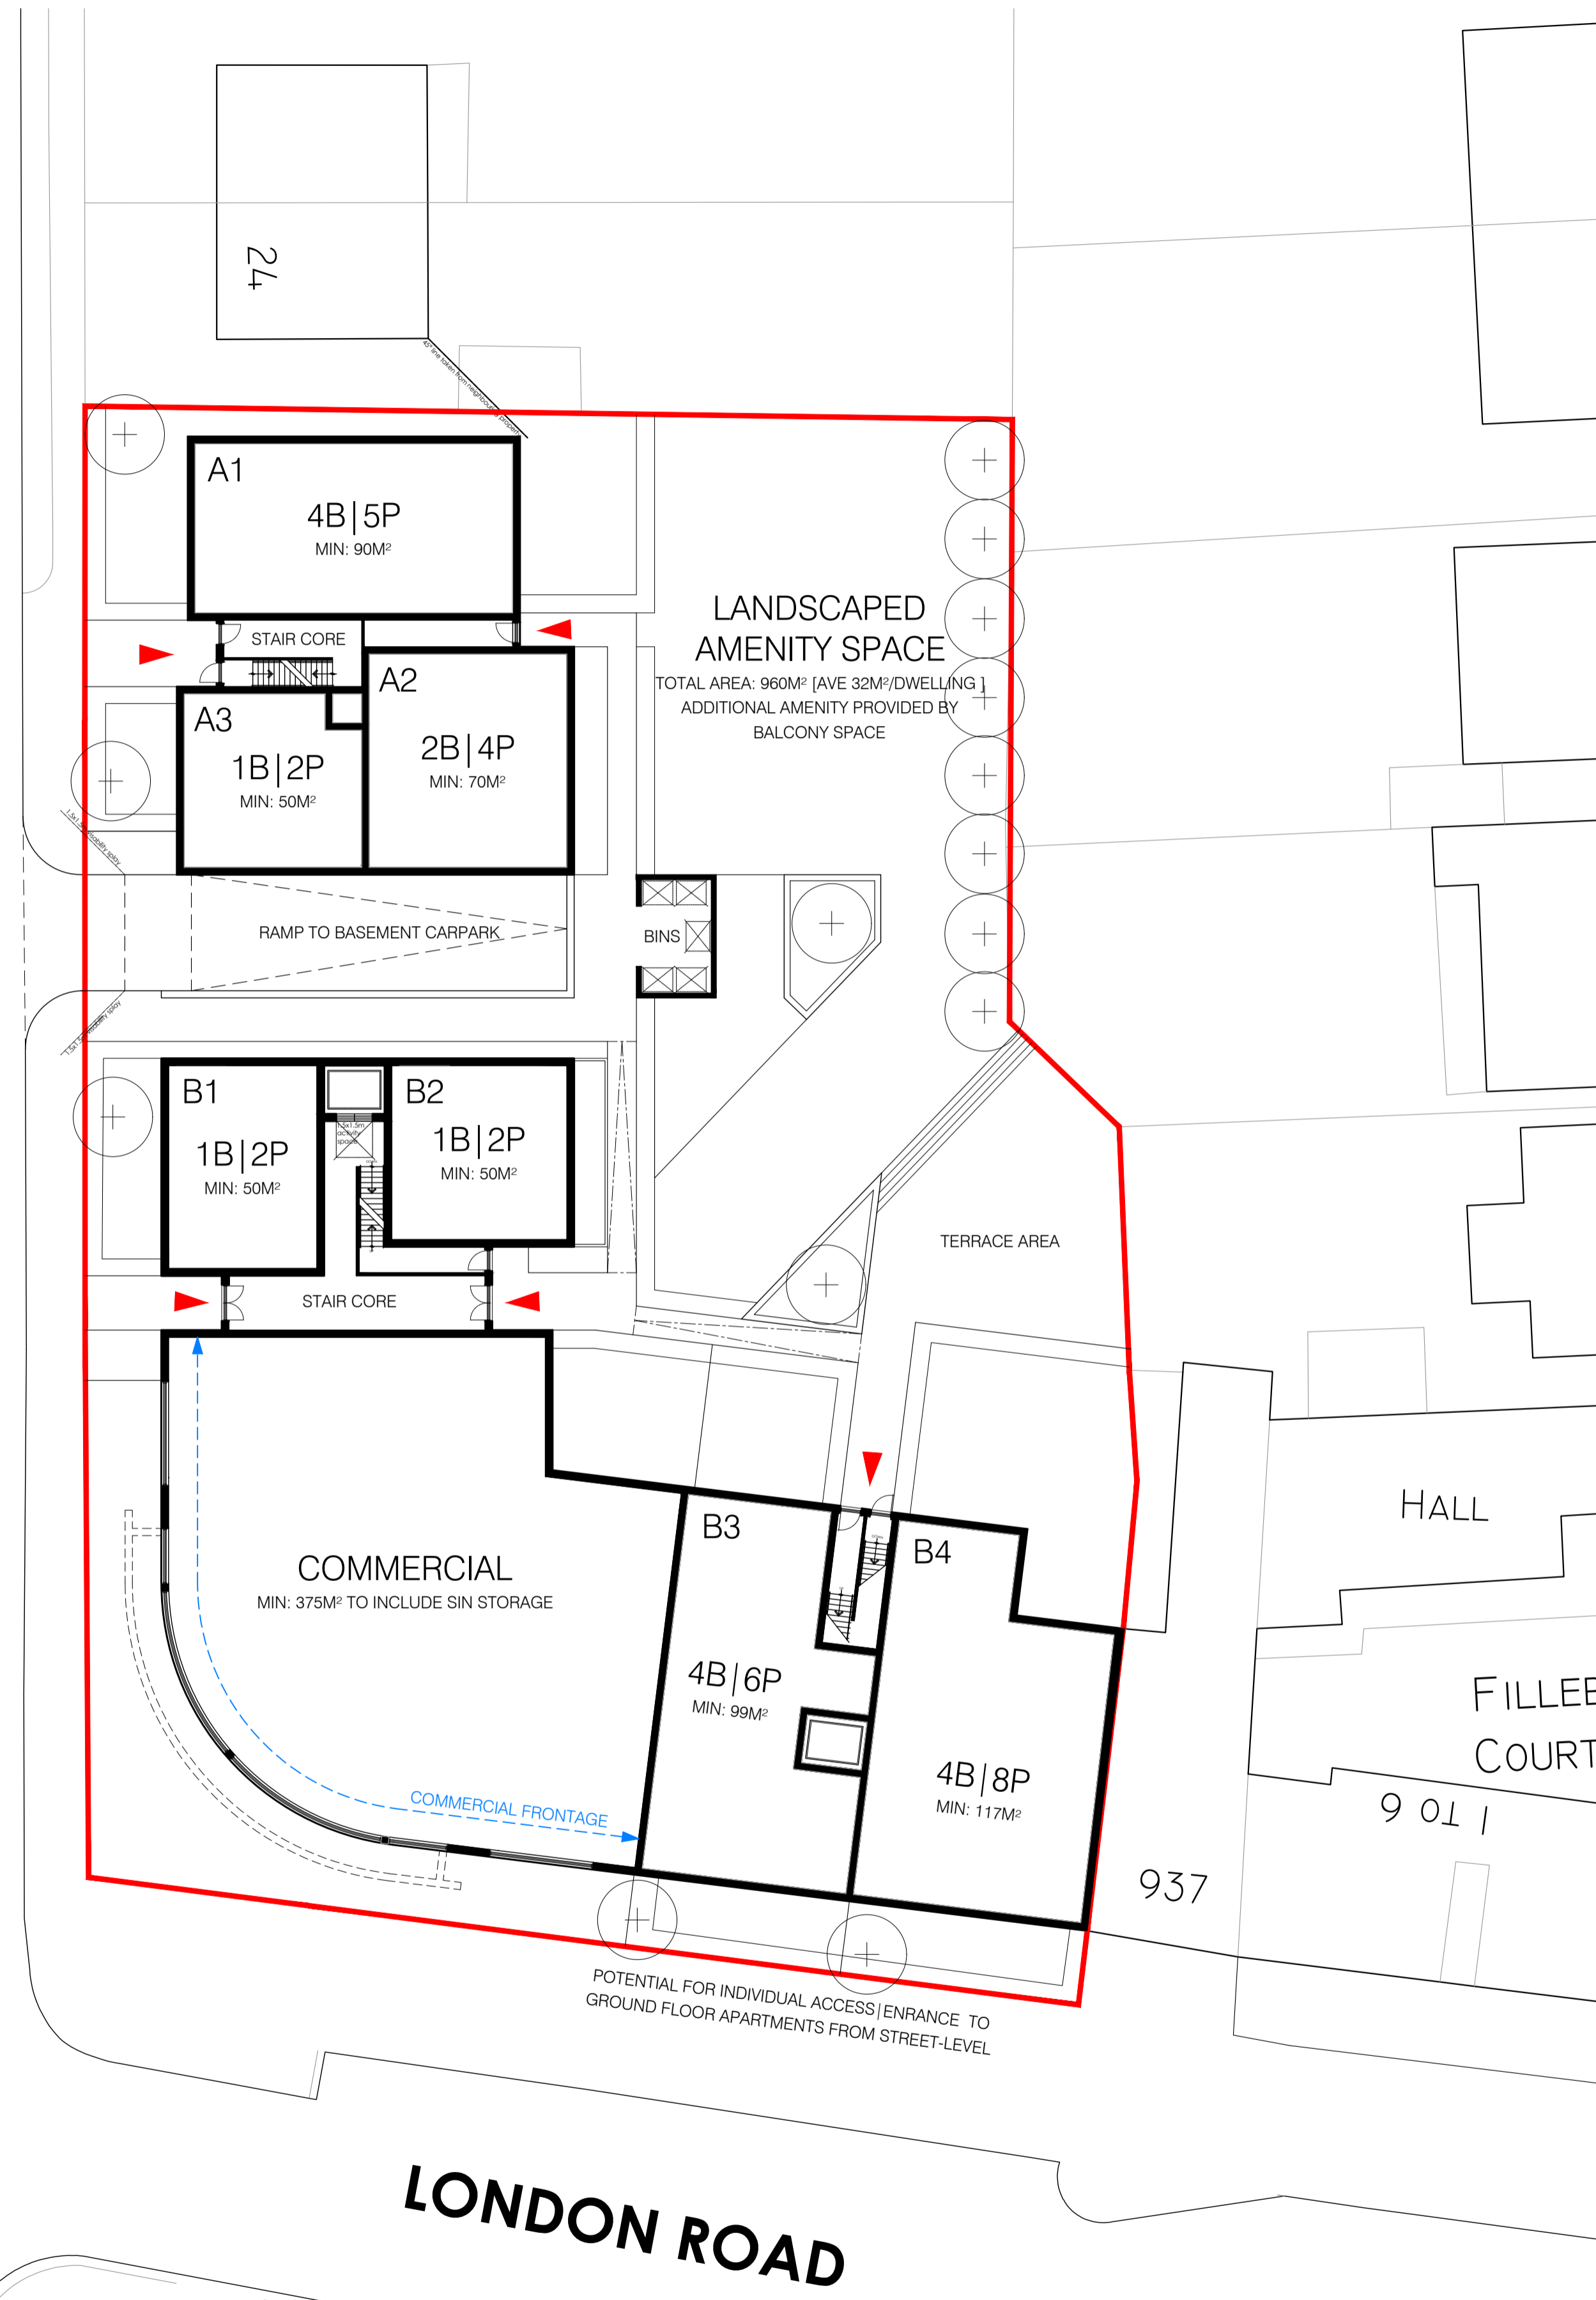

PROPOSED GROUND FLOOR BLOCK PLAN
SCALE: 1:200@A1

Rev.	Date	REVISED TITLE Amendment.	MdL Dwn.
A	10.04.2017		

Project:
RESIDENTIAL DEVELOPMENT
939-953 LONDON ROAD
LEIGH ON SEA
ESSEX

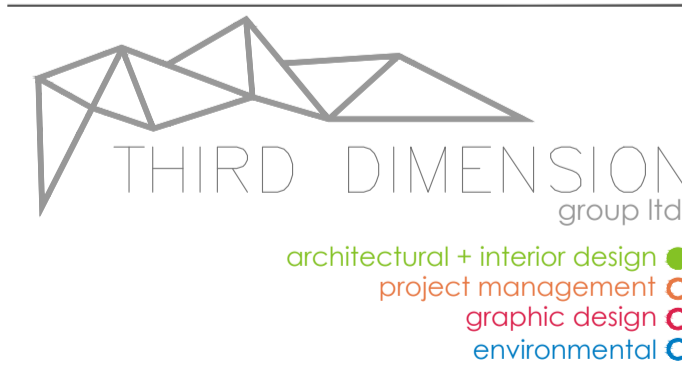

Drawing title:
OUTLINE DESIGN PACKAGE:
FLOOR PLANS No. 1 [BASEMENT | GROUND]
Client:
MR. R. HORBAN
Scale:
1:200@ A1
Date:
MARCH 2017
Dwn. MCL
Chk. []
Project No. 228
DWG No. **202**^A