





This drawing is copyright and must not be reissued, loaned or copied without the written consent of this practice. All dimensions must be checked on site before proceeding and any discrepancies notified immediately.

All drawings to be read in conjunction with consultant structural engineers, mechanical and electrical consultants, acoustic engineers, energy consultants, etc. design calculation sheets, specifications and drawings plus any accompanying product literature, accredited details, etc.


© Copyright Livemore

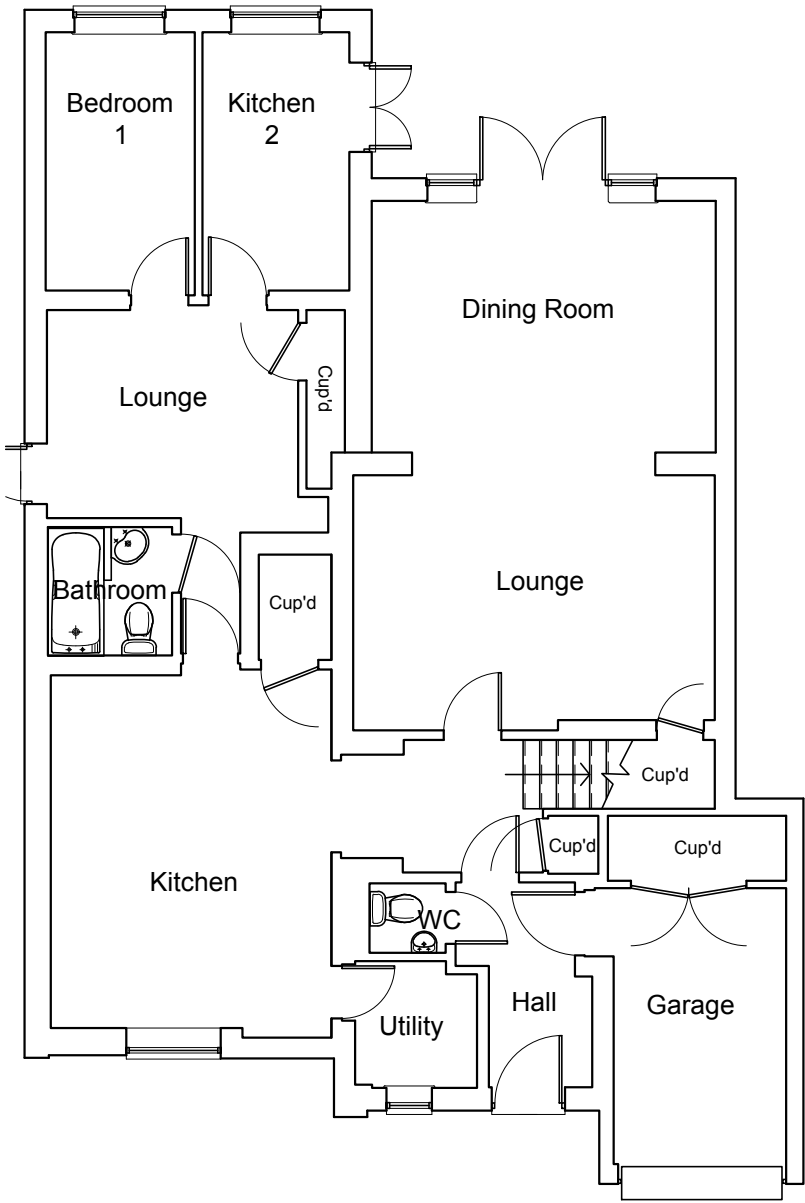

Ground Floor Plan
Scale 1:100

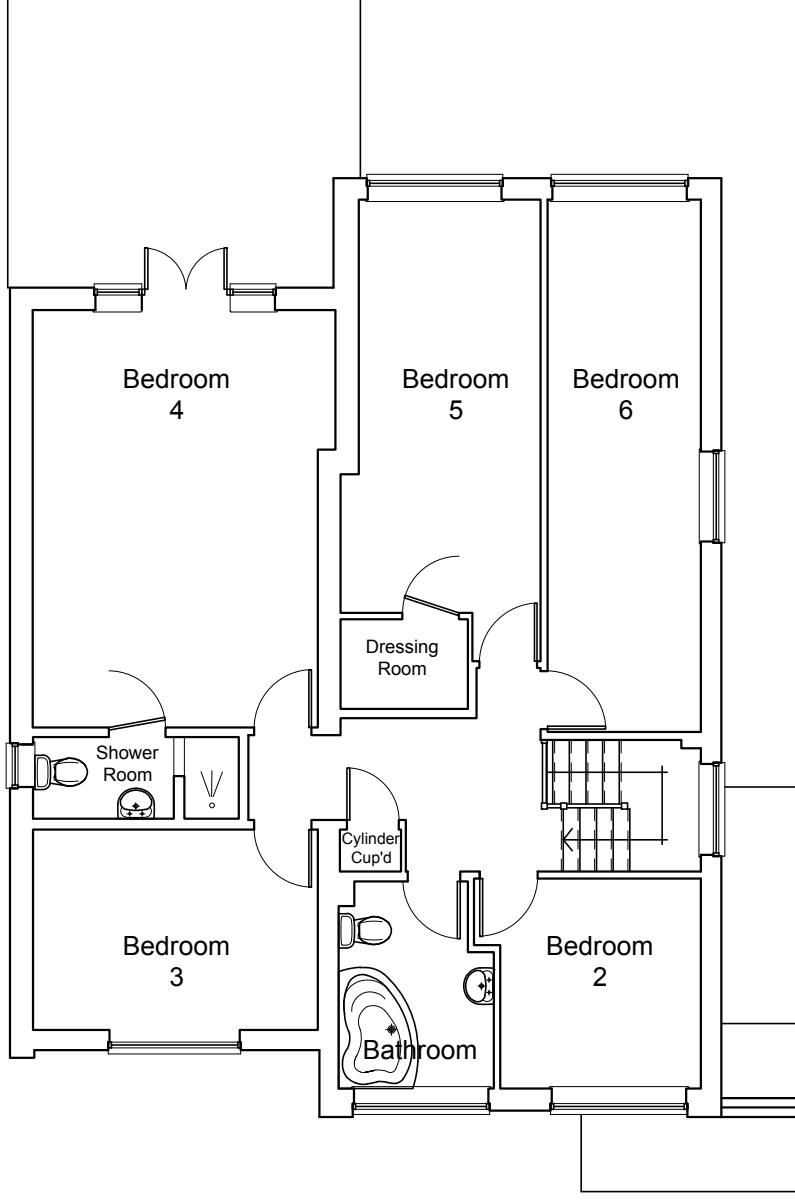

First Floor Plan
Scale 1:100

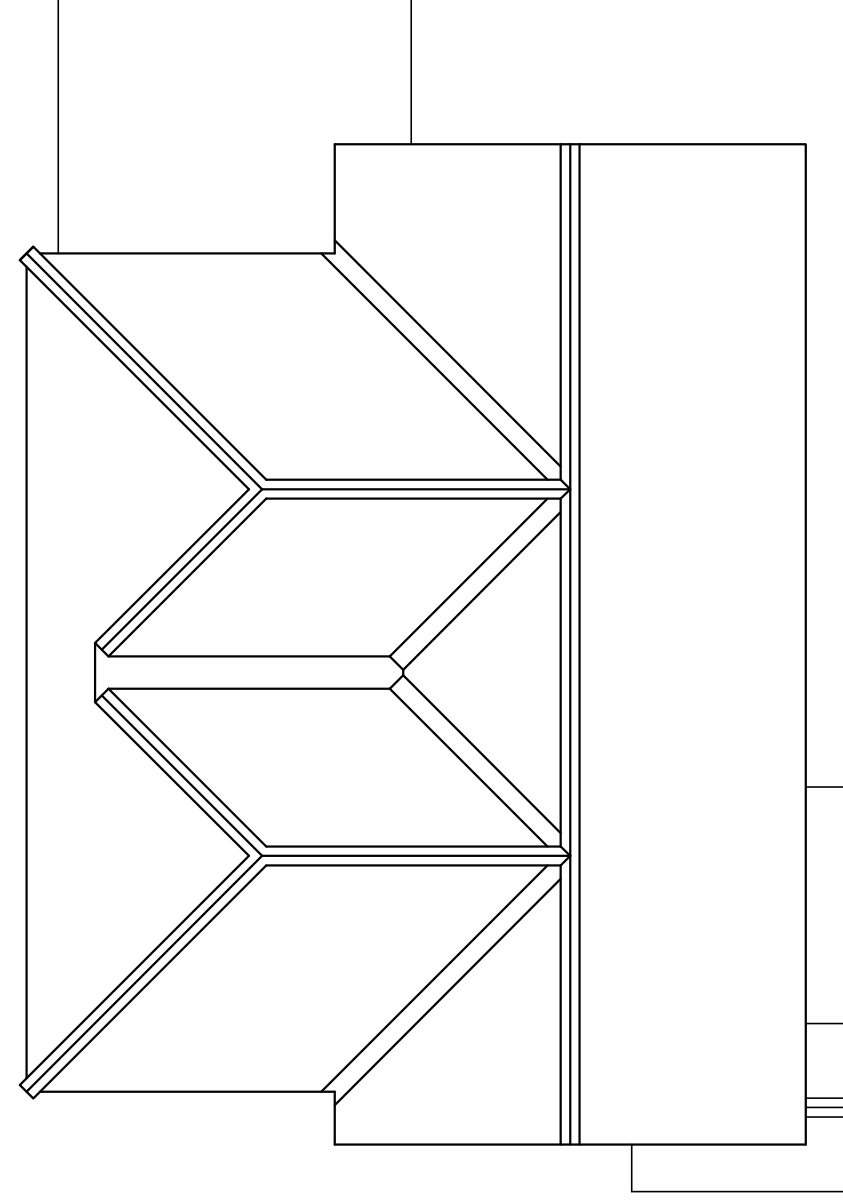

Roof Plan
Scale 1:100

Rev.	Amendment	Date
------	-----------	------



Client THE ST. CHRISTOPHER SCHOOL
 Project 78 MOUNTDALE GARDENS
 LEIGH-ON-SEA
 ESSEX

Title FULL PLANNING APPLICATION
 EXISTING
 GROUND , FIRST & ROOF PLAN

Drawn by: JH Date: 15-06-2017
 Checked by: D.O
 Scale @ A3: 1:100 Drg. No.: 16032-02(-)

Leigh-on-Sea Office
 74-76 Broadway
 Leigh-on-Sea
 Essex SS9 1AE
 leigh.office@livemore.co.uk
 01702 714977

London Office
 14 Grays Inn Road
 London
 WC1X 8HN
 london.office@livemore.co.uk



www.livemore.co.uk

