




This drawing is copyright and must not be reissued, loaned or copied without the written consent of this practice. All dimensions must be checked on site before proceeding and any discrepancies notified immediately.

All drawings to be read in conjunction with consultant structural engineers, mechanical and electrical consultants, acoustic engineers, energy consultants, etc. design calculation sheets, specifications and drawings plus any accompanying product literature, accredited details, etc.


© Copyright Livemore

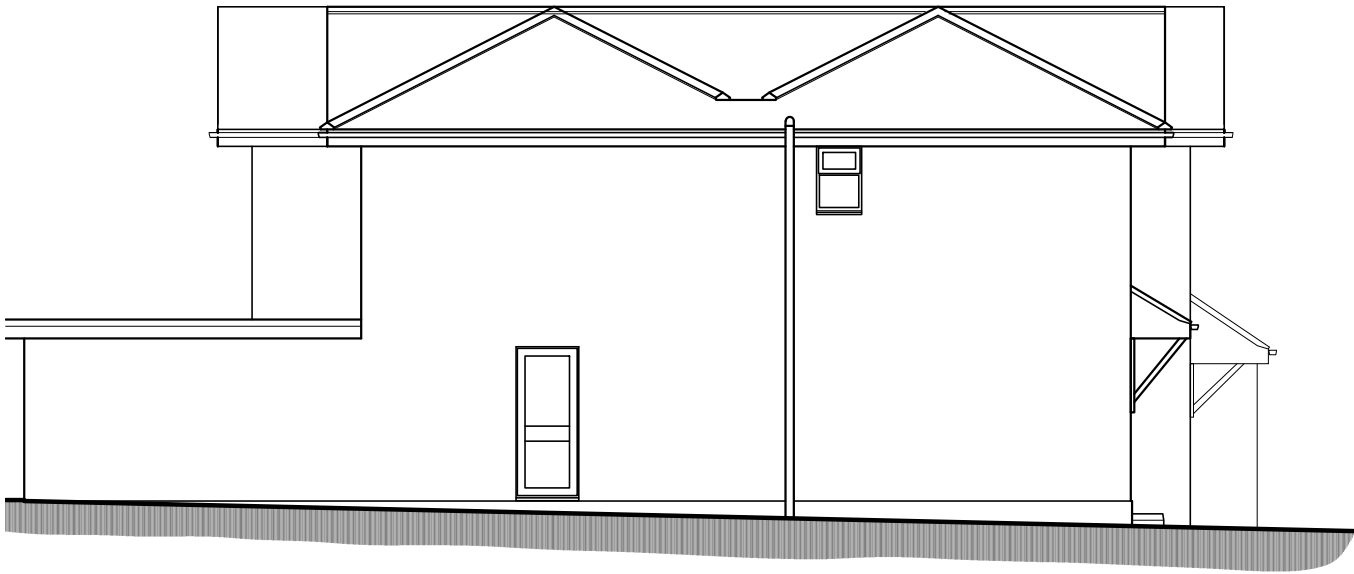

East / Side Elevation
Scale 1:100



North / Front Elevation
Scale 1:100

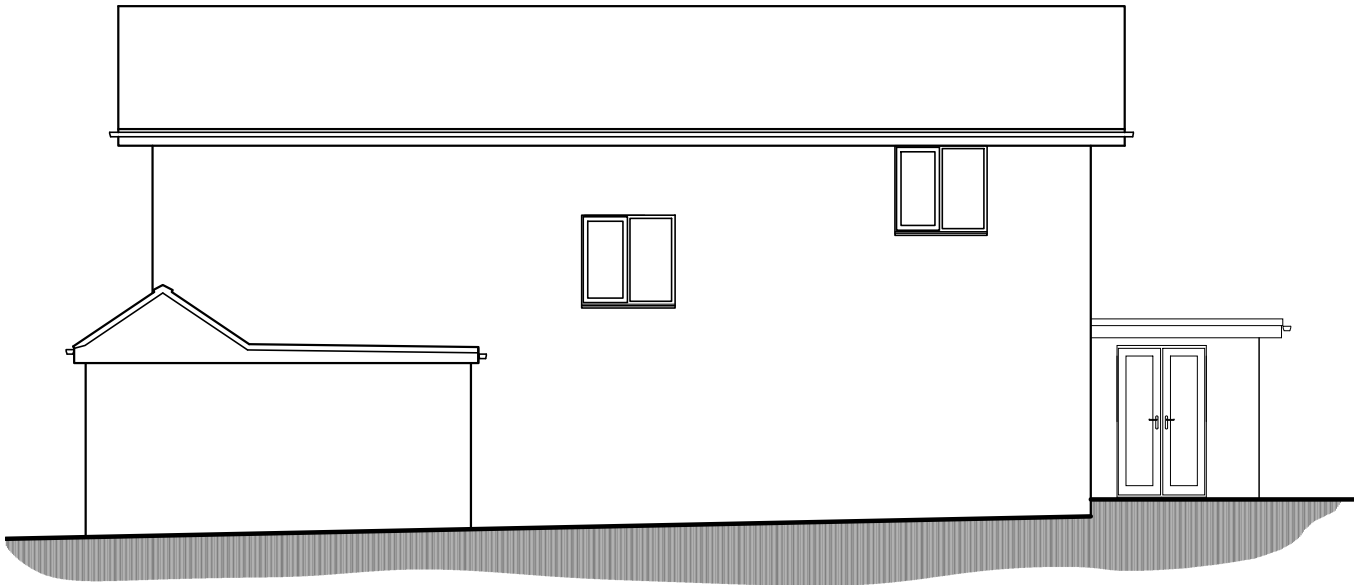

West / Side Elevation
Scale 1:100



South / Rear Elevation
Scale 1:100

Rev.	Amendment	Date
A	South / rear elevation revised.	31-08-17



Client	THE ST. CHRISTOPHER SCHOOL
Project	78 MOUNTDALE GARDENS LEIGH-ON-SEA ESSEX
Title	FULL PLANNING APPLICATION EXISTING ELEVATIONS & PROPOSED ELEVATION

Drawn by:	JH	Date:	15-06-2017
Checked by:	D.O		
Scale @ A3:	1:100	Drg. No.:	16032-03(-)

Leigh-on-Sea Office 74-76 Broadway Leigh-on-Sea Essex SS9 1AE leigh.office@livemore.co.uk 01702 714977		London Office 14 Grays Inn Road London WC1X 8HN london.office@livemore.co.uk
--	---	---

