





This drawing is copyright and must not be reissued, loaned or copied without the written consent of this practice. All dimensions must be checked on site before proceeding and any discrepancies notified immediately.

All drawings to be read in conjunction with consultant structural engineers, mechanical and electrical consultants, acoustic engineers, energy consultants, etc. design calculation sheets, specifications and drawings plus any accompanying product literature, accredited details, etc.


© Copyright Livemore

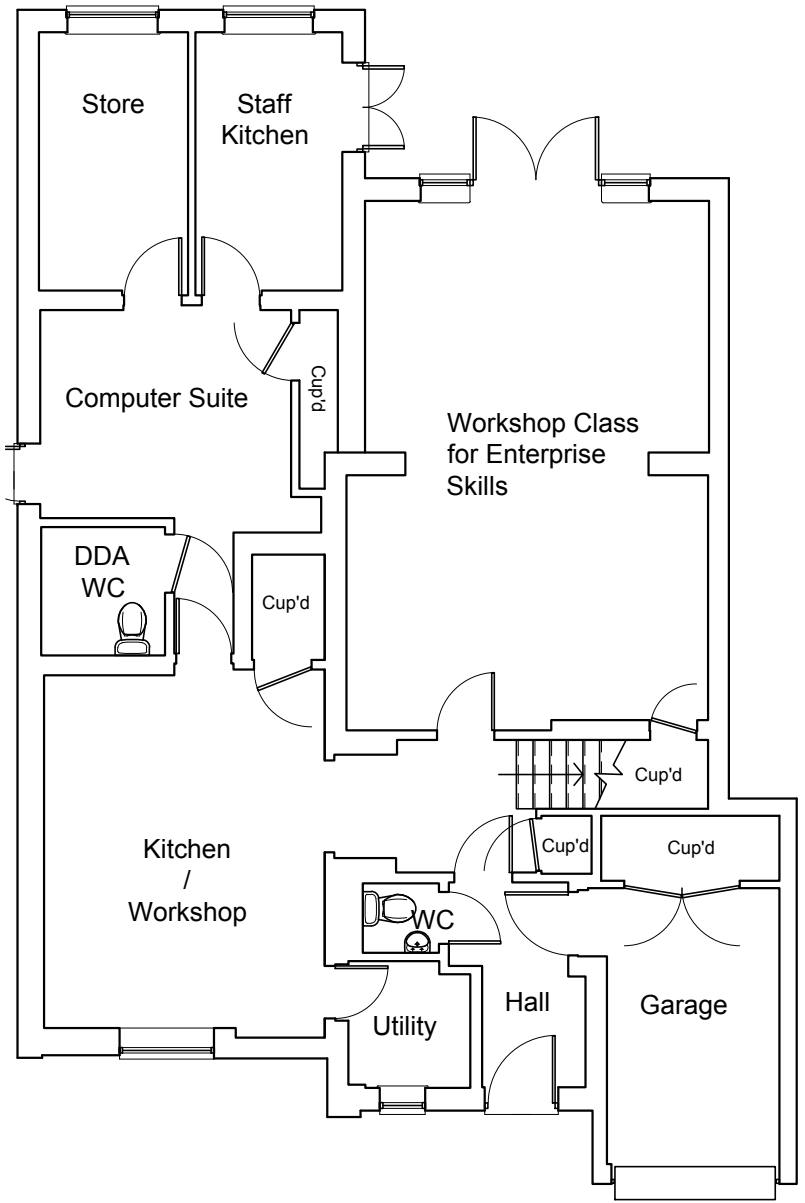

**Ground Floor Plan**  
Scale 1:100

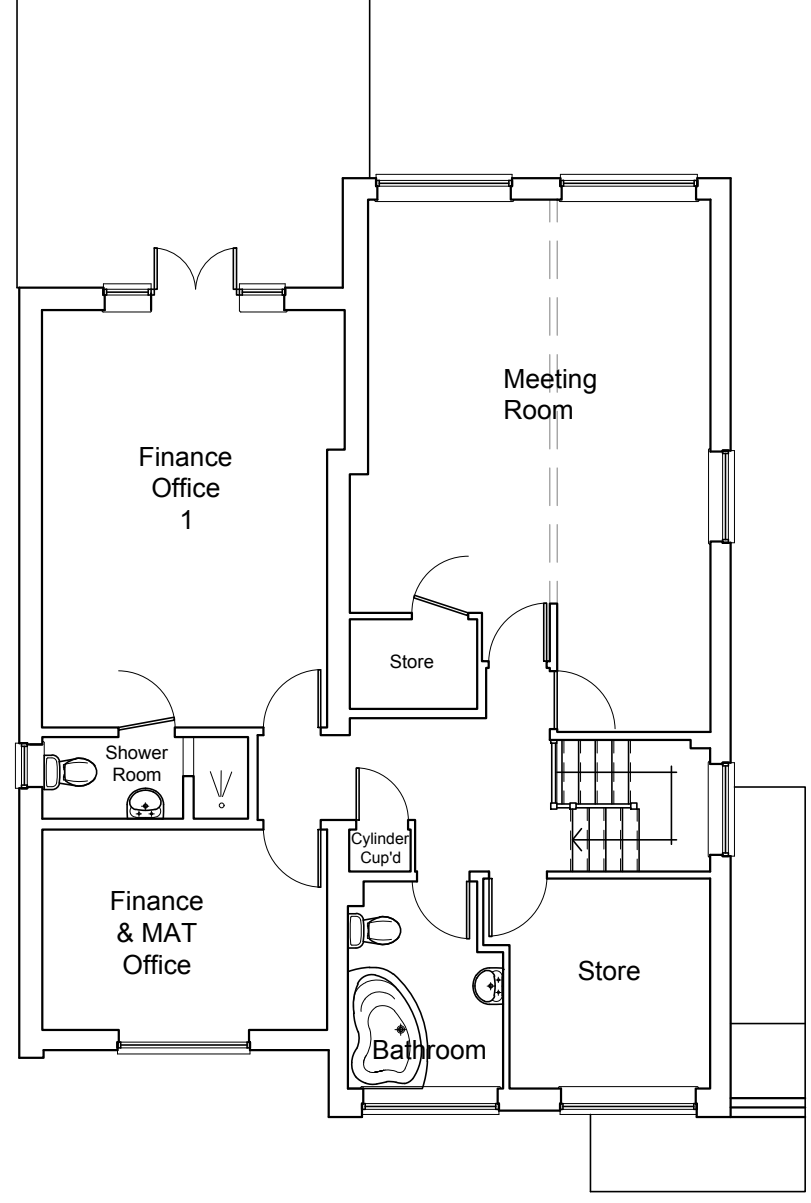

**First Floor Plan**  
Scale 1:100

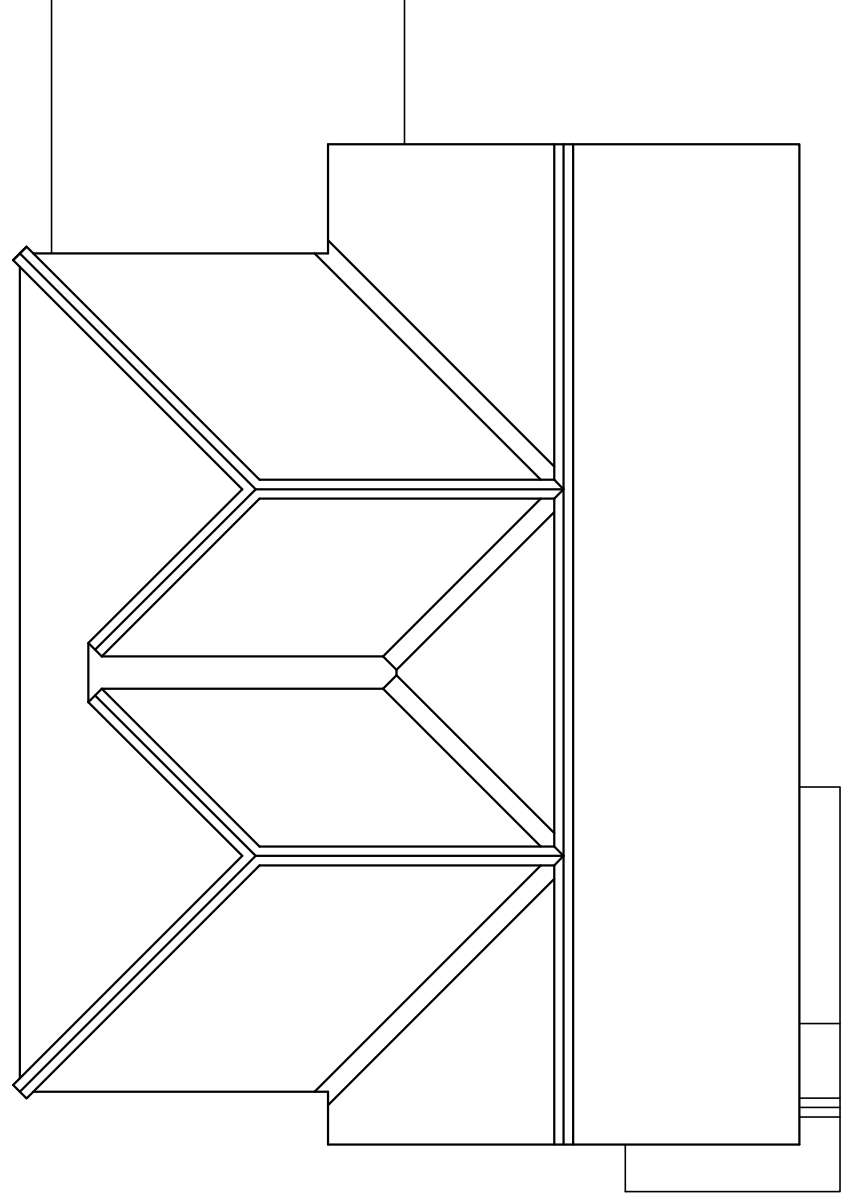

**Roof Plan**  
Scale 1:100

Rev.	Amendment	Date
------	-----------	------



Client THE ST. CHRISTOPHER SCHOOL  
 Project 78 MOUNTDALE GARDENS  
 LEIGH-ON-SEA  
 ESSEX

Title FULL PLANNING APPLICATION  
 PROPOSED  
 GROUND , FIRST & ROOF PLAN

Drawn by: JH Date: 15-06-2017  
 Checked by: D.O  
 Scale @ A3: 1:100 Drg. No.: 16032-04(-)

Leigh-on-Sea Office  
 74-76 Broadway  
 Leigh-on-Sea  
 Essex SS9 1AE  
 leigh.office@livemore.co.uk  
 01702 714977



London Office  
 14 Grays Inn Road  
 London  
 WC1X 8HN  
 london.office@livemore.co.uk

www.livemore.co.uk

