


EXISTING REAR ELEVATION

PROPOSED REAR ELEVATION

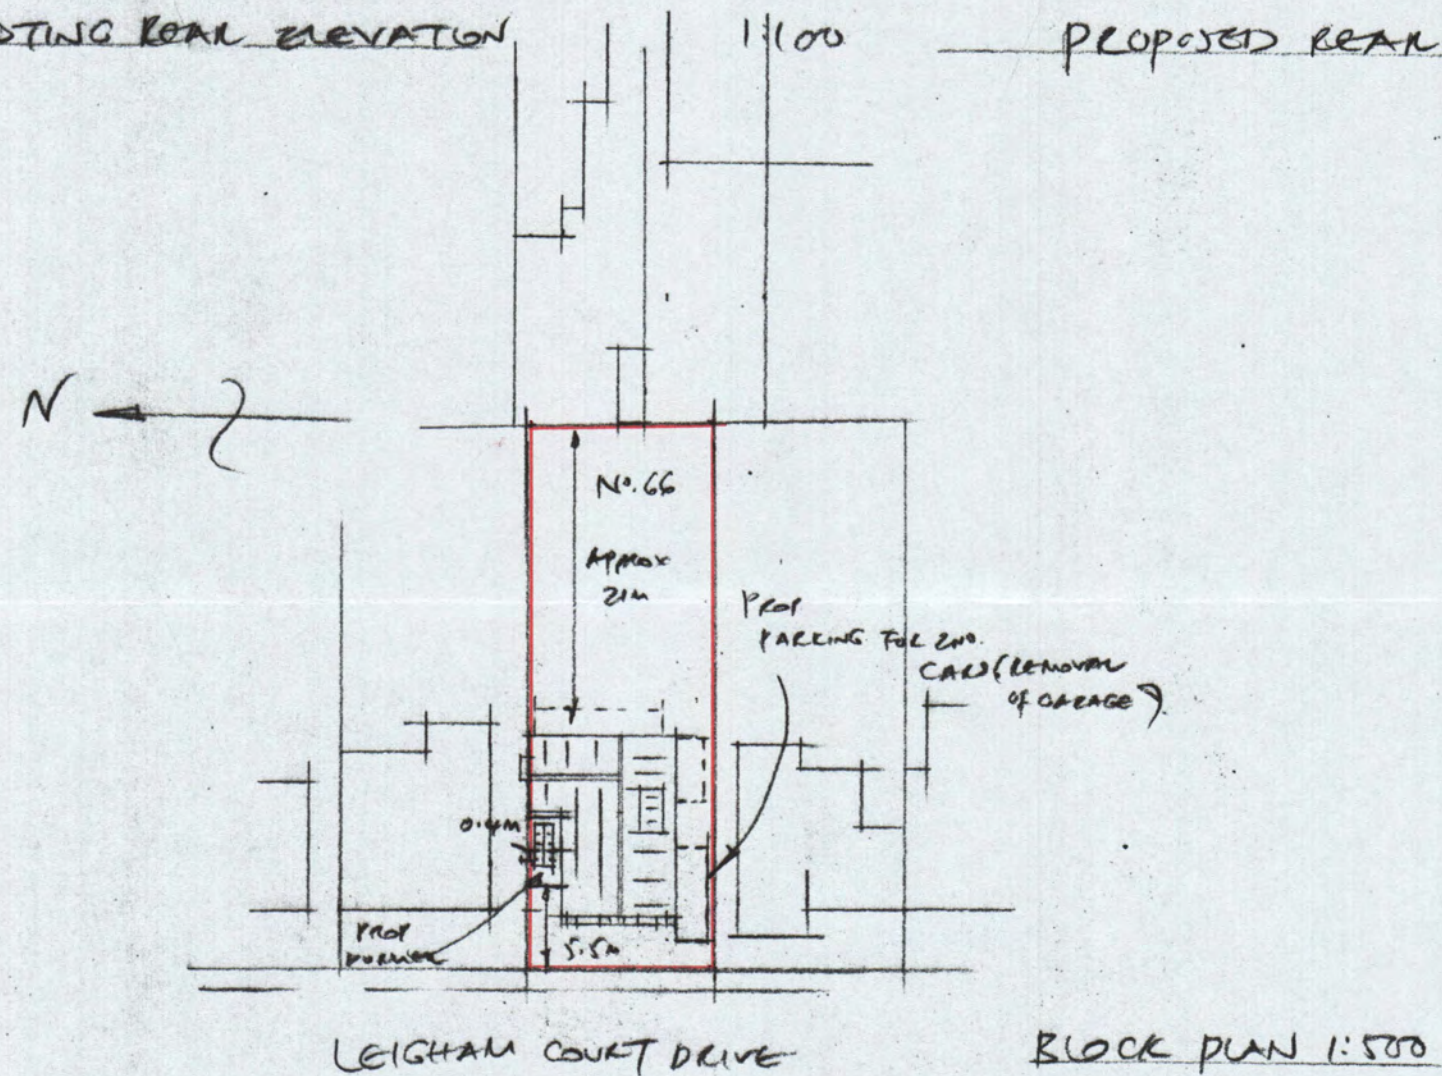

LEIGHAM COURT DRIVE

BLOCK PLAN 1:500

PROPOSED SIDE EXTENSION AND INTERNAL ALTERATIONS: -

No 66, LEIGHAM COURT DRIVE, LEIGH-ON-SEA for Mr. & Mrs. BRAUN

DRAWING No 6017/C