



PROPOSED GROUND FLOOR SITE PLAN
Scale 1:50

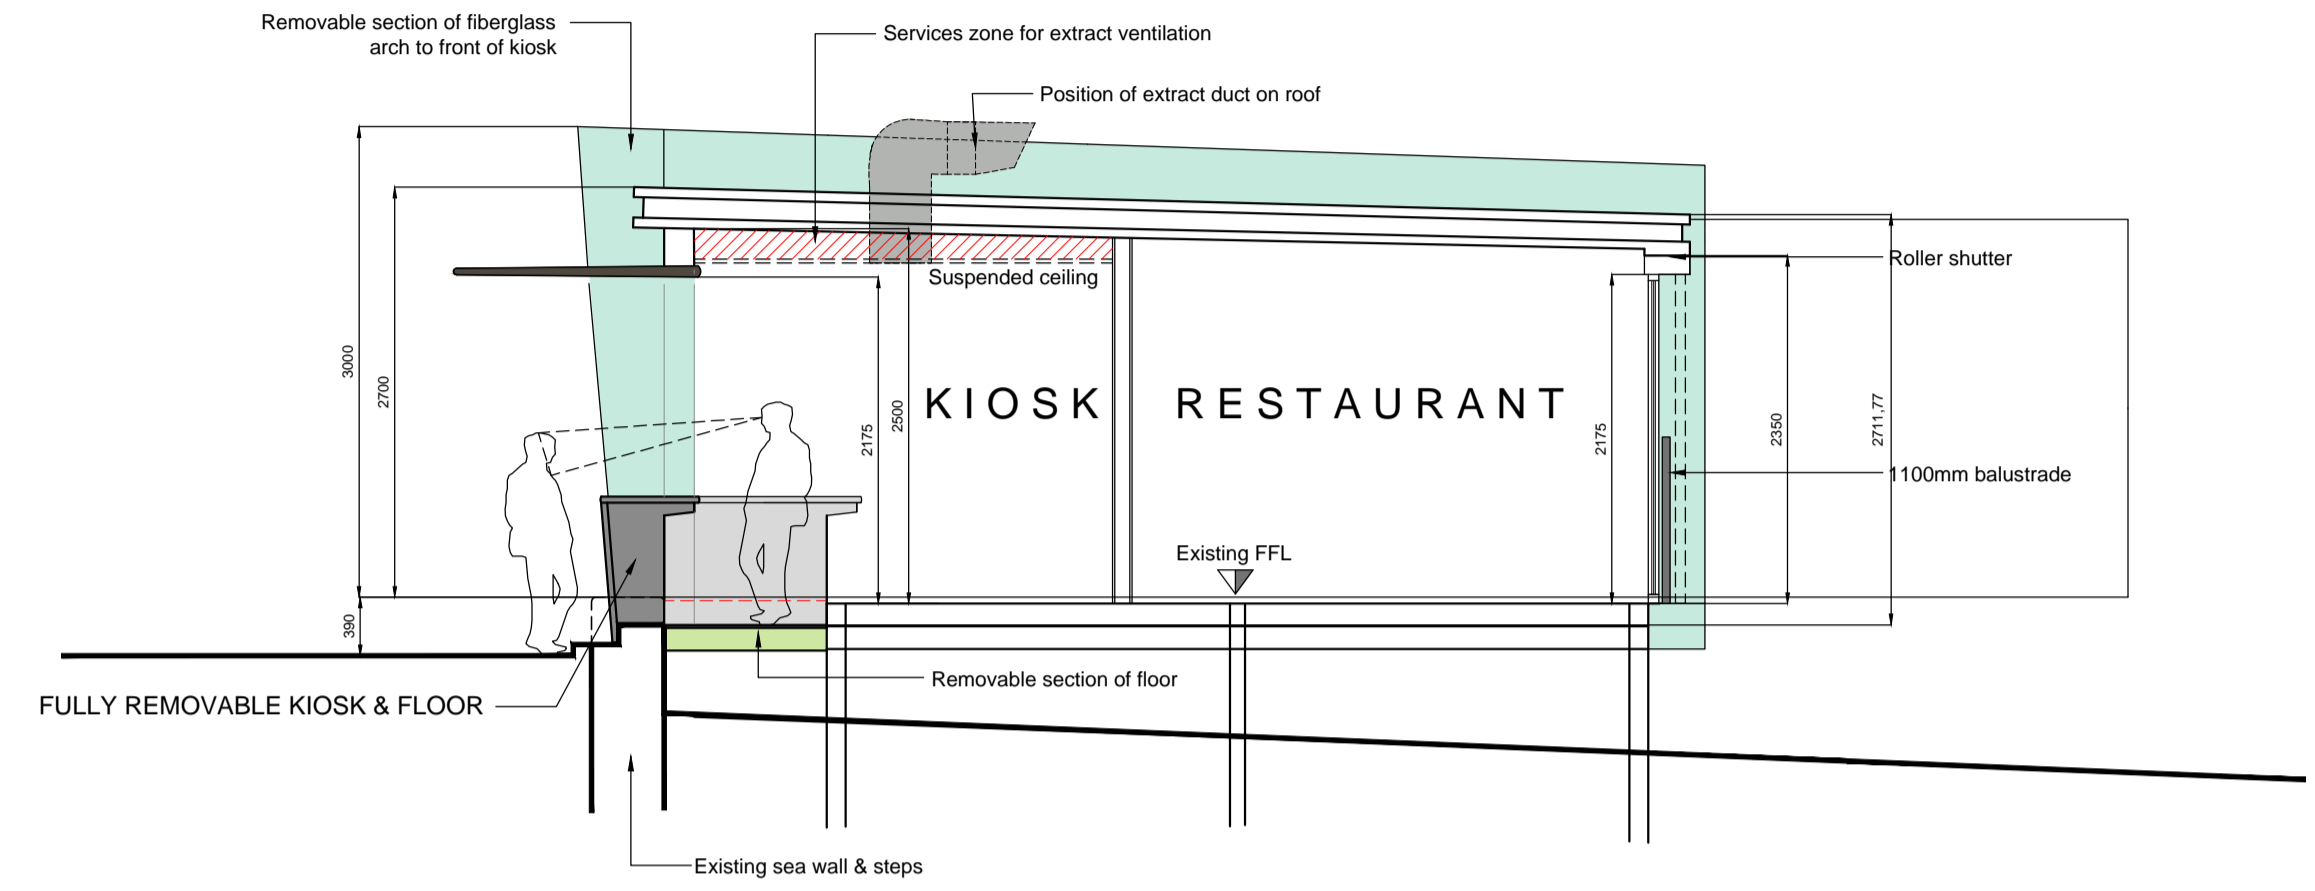

CROSS SECTION A-A
Scale 1:50

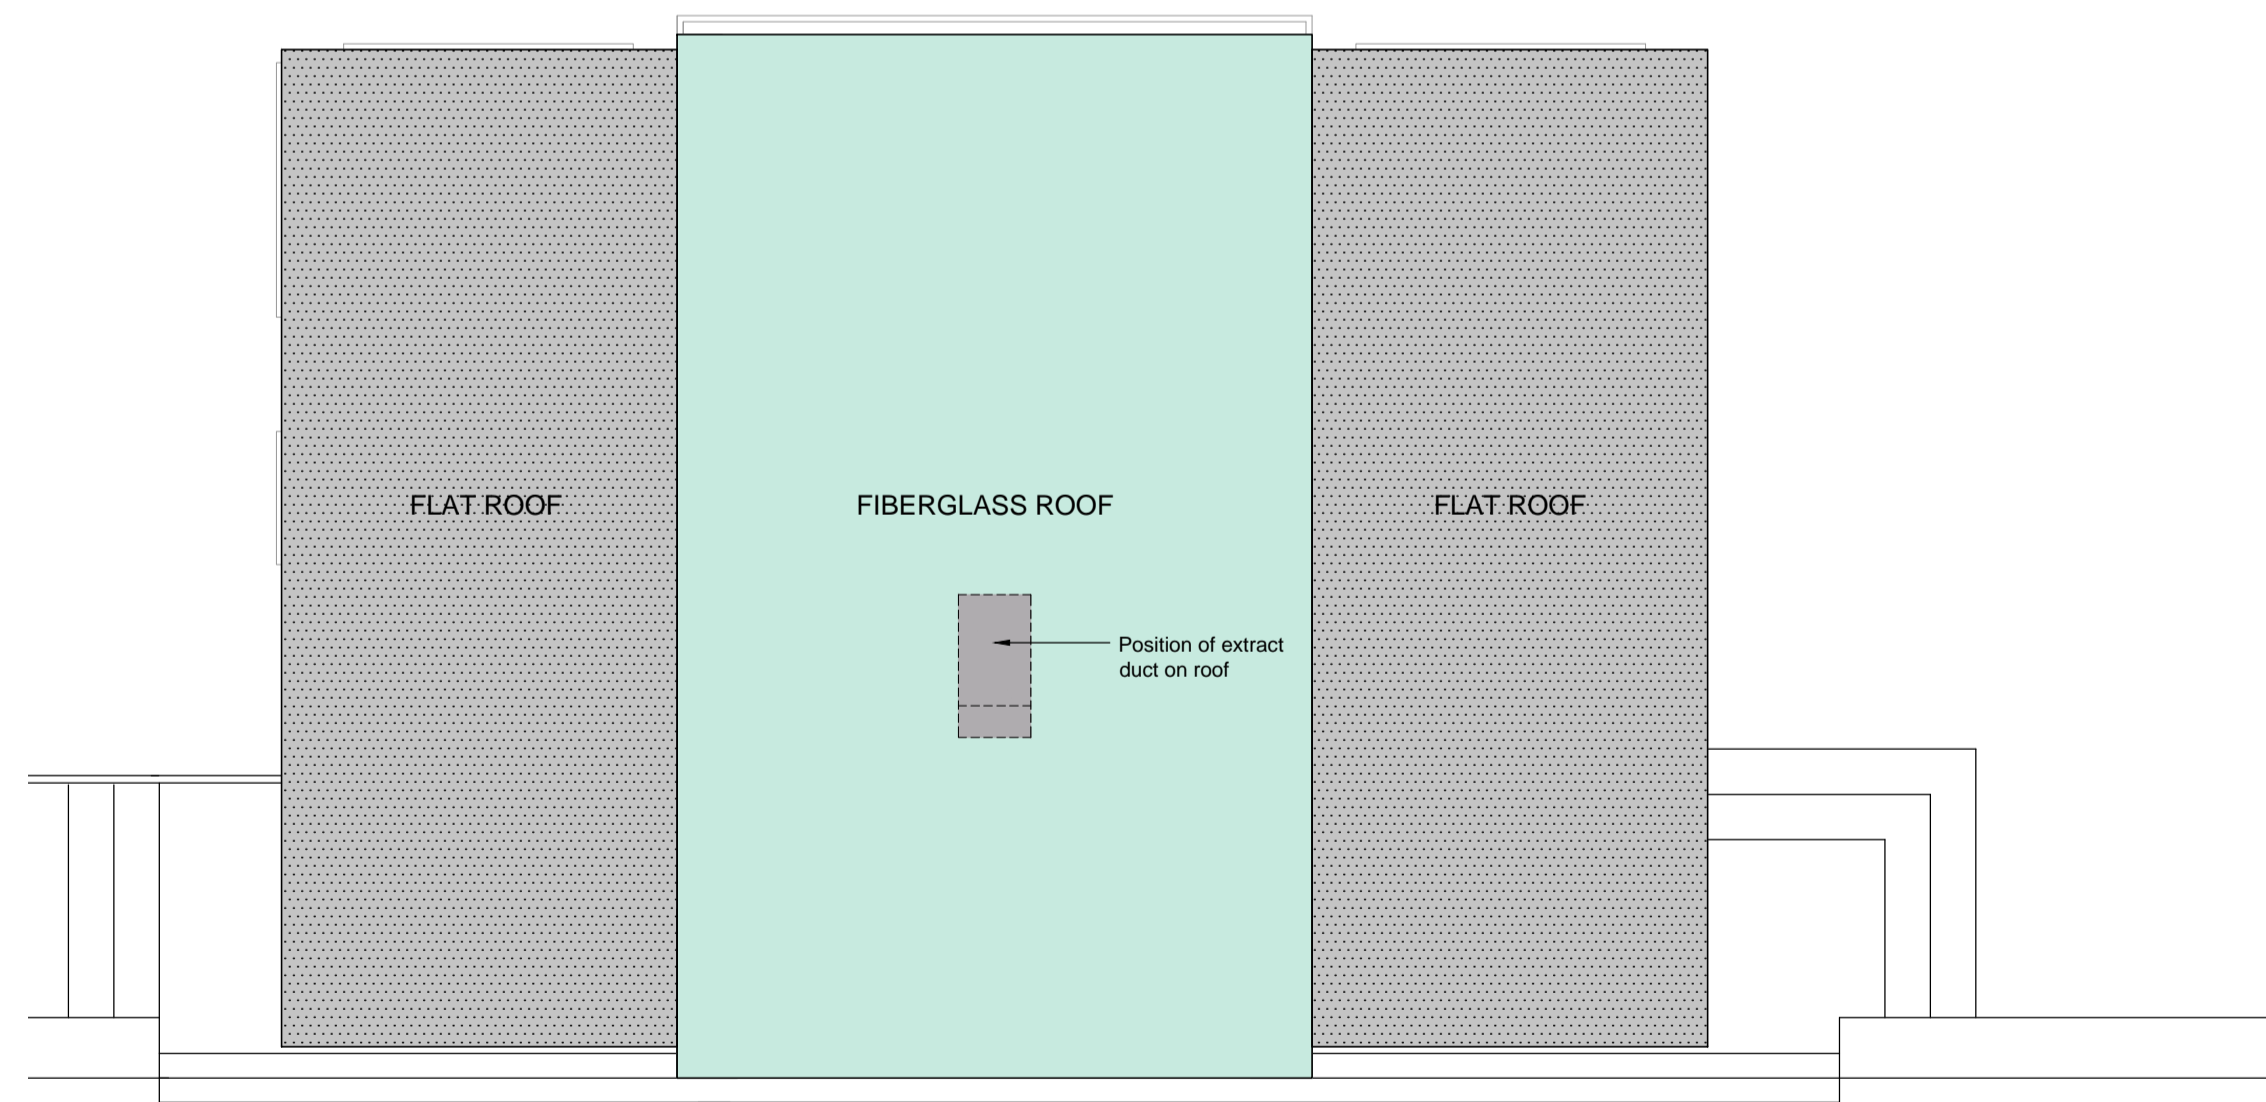

PROPOSED ROOF PLAN
Scale 1:50



Client:	Rev:	Date:	Amendment:
Project:	A	26.06.2017	EXTRACT DUCT ADDED
Date:	20.01.2017	Scale:	1:50 @ A1
Project No:	Drawing No:		1700 - 02A
Drawing: PROPOSED PLAN & CROSS SECTION			