


Mapping contents (c) Crown copyright and database rights 2016 Ordnance Survey 100035207


site location plan - 1:1250

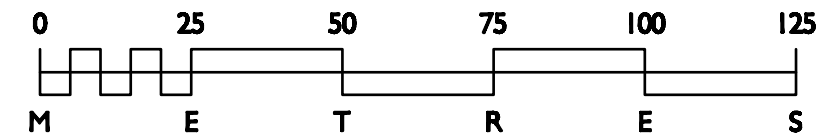

scale 1:1250

site plan existing - 1:200

site plan proposed - 1:200

 

scale 1:200

A	Site boundary	BW		22-09-2017
Rev	Planning issue	BW	RM	13-09-2017
Rev	Revision details	Drwn	Chkd	Date



Client
Mr Meade

Project
Proposed New Garage
68 Pall Mall
Leigh-on-Sea SS9 1RG

Drawing
Location and site plans

Drawn	DESIGN	FOR COMMENT
Designed	PLANNING	X FOR INFORMATION
File ref.	BUILDING CONTROL	FOR APPROVAL
Tel No.	TENDER	FOR MEASUREMENT
	CONSTRUCTION	FOR RECORD

Drawing No 383/03	Scale @ A3 1:200/1250	Rev A
----------------------	--------------------------	----------