


This drawing to be read in accordance with the specification/Bills of Materials and related drawings.


No Dimensions to be scaled from this drawing. All stated dimensions to be verified on site and the Architect notified of any discrepancies.




Reproduced from OS Mastermap by permission of Ordnance Survey © on behalf of the Controller of Her Majesty's Stationery Office. © Crown Copyright 2012. All rights reserved. Reference number 1021522

 


FRONT ELEVATION

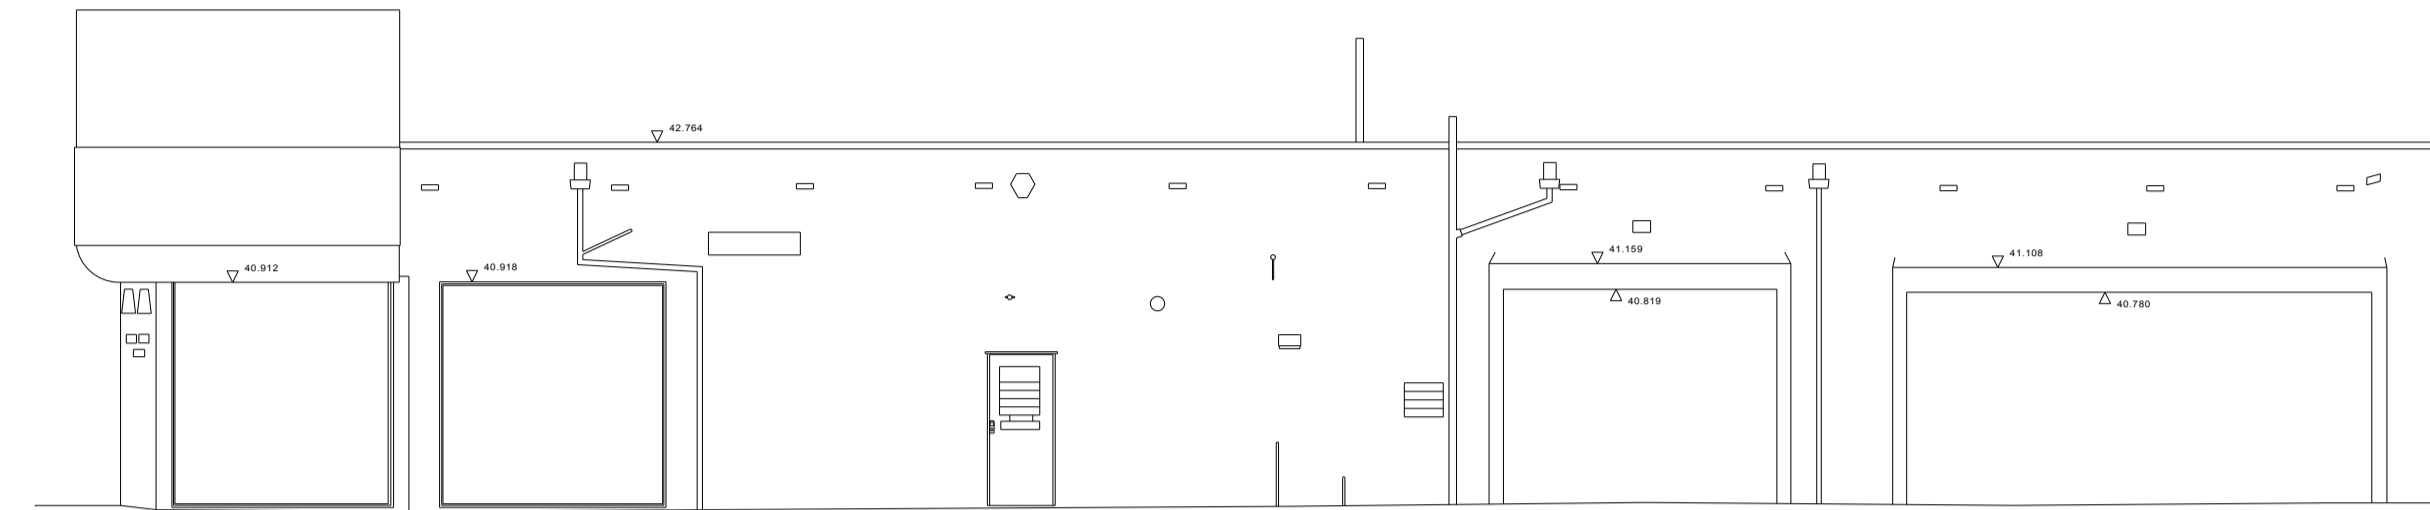

SIDE ELEVATION

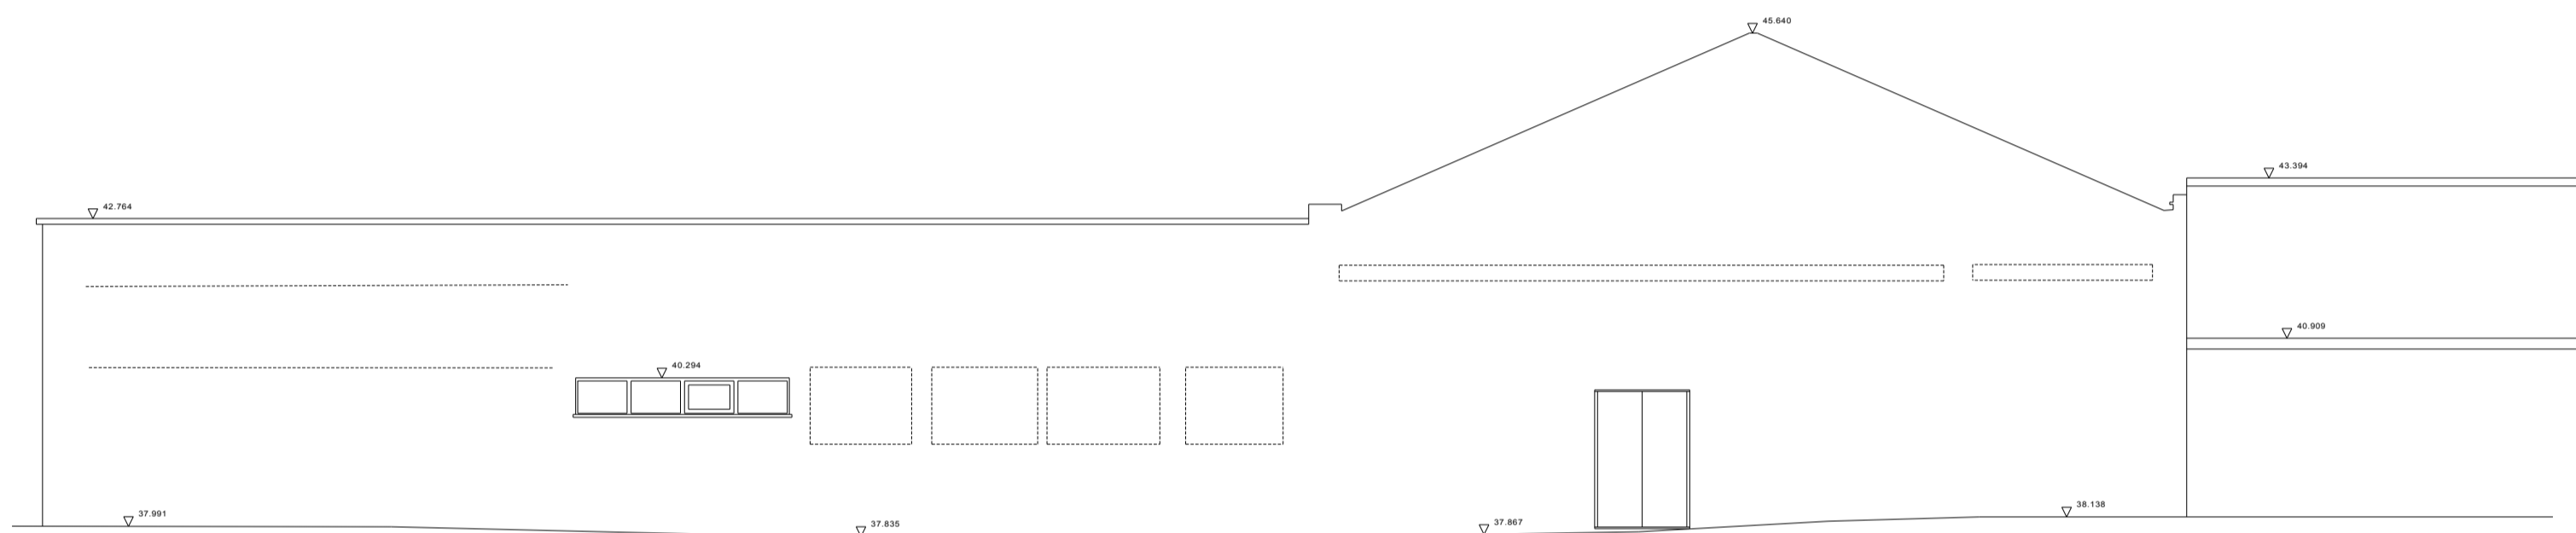


REAR ELEVATION

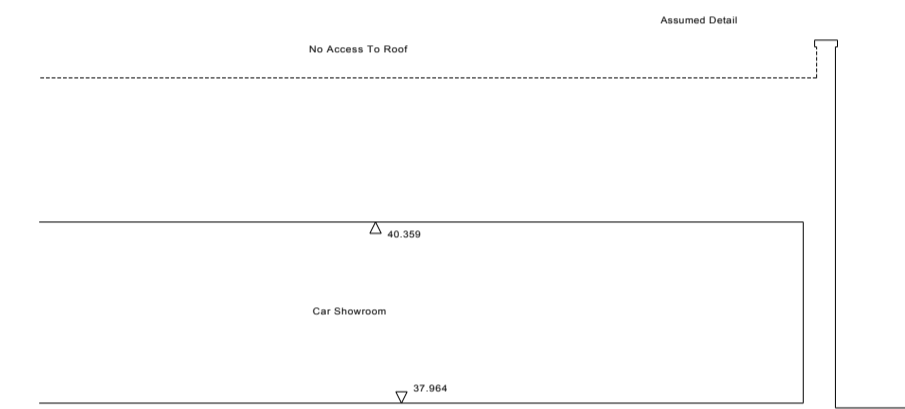

SECTION A-A



SECTION B-B

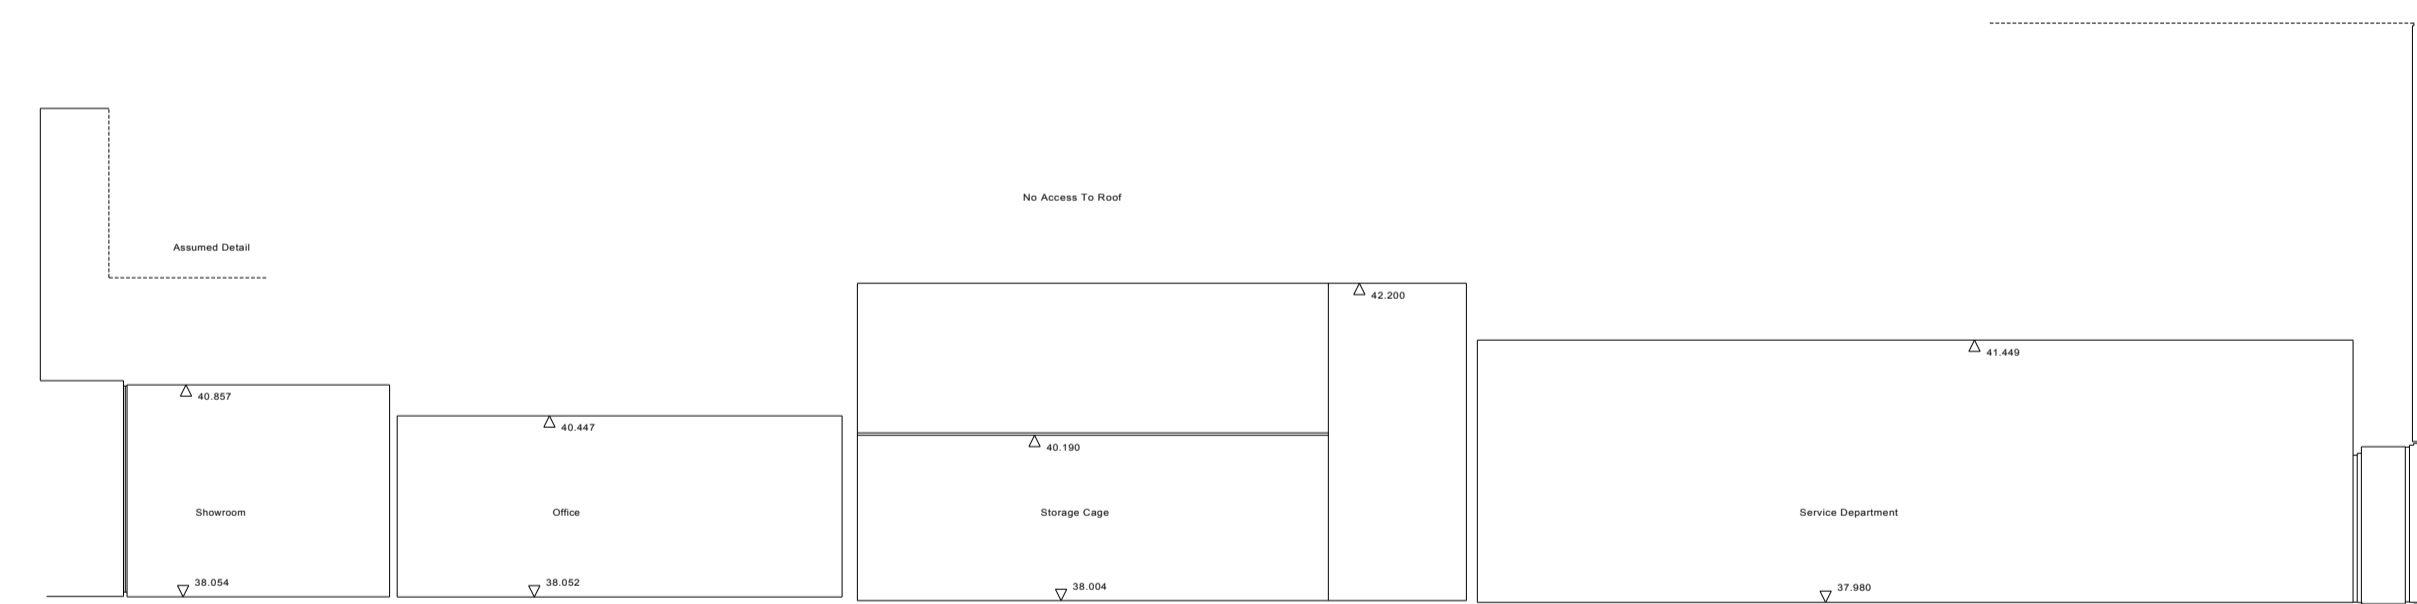

SECTION C-C

**FOR PLANNING**

Project  
**PROPOSED MIXED USE  
 DEVELOPMENT  
 LONDON ROAD  
 WESTCLIFF-ON-SEA**

Title  
**EXISTING BUILDING  
 ELEVATIONS & SECTIONS**

Scale  
 1:100 @A1  
 Date  
 OCT 2012

Drawn  
 NR  
 Checked

Drawing Number  
**6766\_PI2**  
 Revision

Saunders Partnership Architects  
 Studio Four  
 37 Broadwater Road  
 Welwyn Garden City  
 Hertfordshire, AL7 3AX

T 01707 385300  
 F 0870 6222135  
 www.saunderspartnership.com  
 offices at Welwyn Garden City | Bristol | Manchester

