 

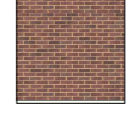
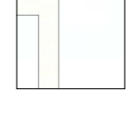



This drawing to be read in accordance with the specification/Bills of Quantities and related drawings.

No Dimensions to be scaled from this drawing. All stated dimensions to be verified on site and the Architect notified of any discrepancies.



Reproduced from OS Mastermap by permission of Ordnance Survey® on behalf of the Controller of Her Majesty's Stationery Office. © Crown Copyright 2012. All rights reserved. Reference number 1021522.

-  STAINLESS STEEL BALCONY HANDRAILS WITH CLEAR GLASS PANELS
-  RED BRICKWORK
-  RECONSTITUTED STONE
-  GREY STANDING SEAM ROOF



EAST ELEVATION



WEST ELEVATION

FOR PLANNING

REV.	DATE	NOTE	BY	IN
C	27.03.17	PLANNING SUBMISSION	SM	
B	17.02.17	AMENDMENTS FOLLOWING CLIENTS & PLANNING COMMENTS	BV	
A	14.02.17	AMENDMENTS FOLLOWING CLIENTS COMMENTS	BV	

Project
PROPOSED MIXED USE DEVELOPMENT WESTCLIFF-ON-SEA

Title
EAST AND WEST ELEVATION

Scale 1:100 @A1 Date JAN 2017
 Drawn BV Checked RC

Drawing Number **6766/P307.3** Revision **C**

Saunders
 Architecture + Urban Design