


All dimensions to be verified on site by Main Contractor before the start of any shop drawings or work whatsoever either on their own behalf or that of sub-contractors.

Report any discrepancies to the Contract Administrator at once.

This drawing is to be read with all relevant Architect's and Engineer's drawings and other relevant information.

© Ingleton Wood LLP

LEGEND: DO NOT SCALE

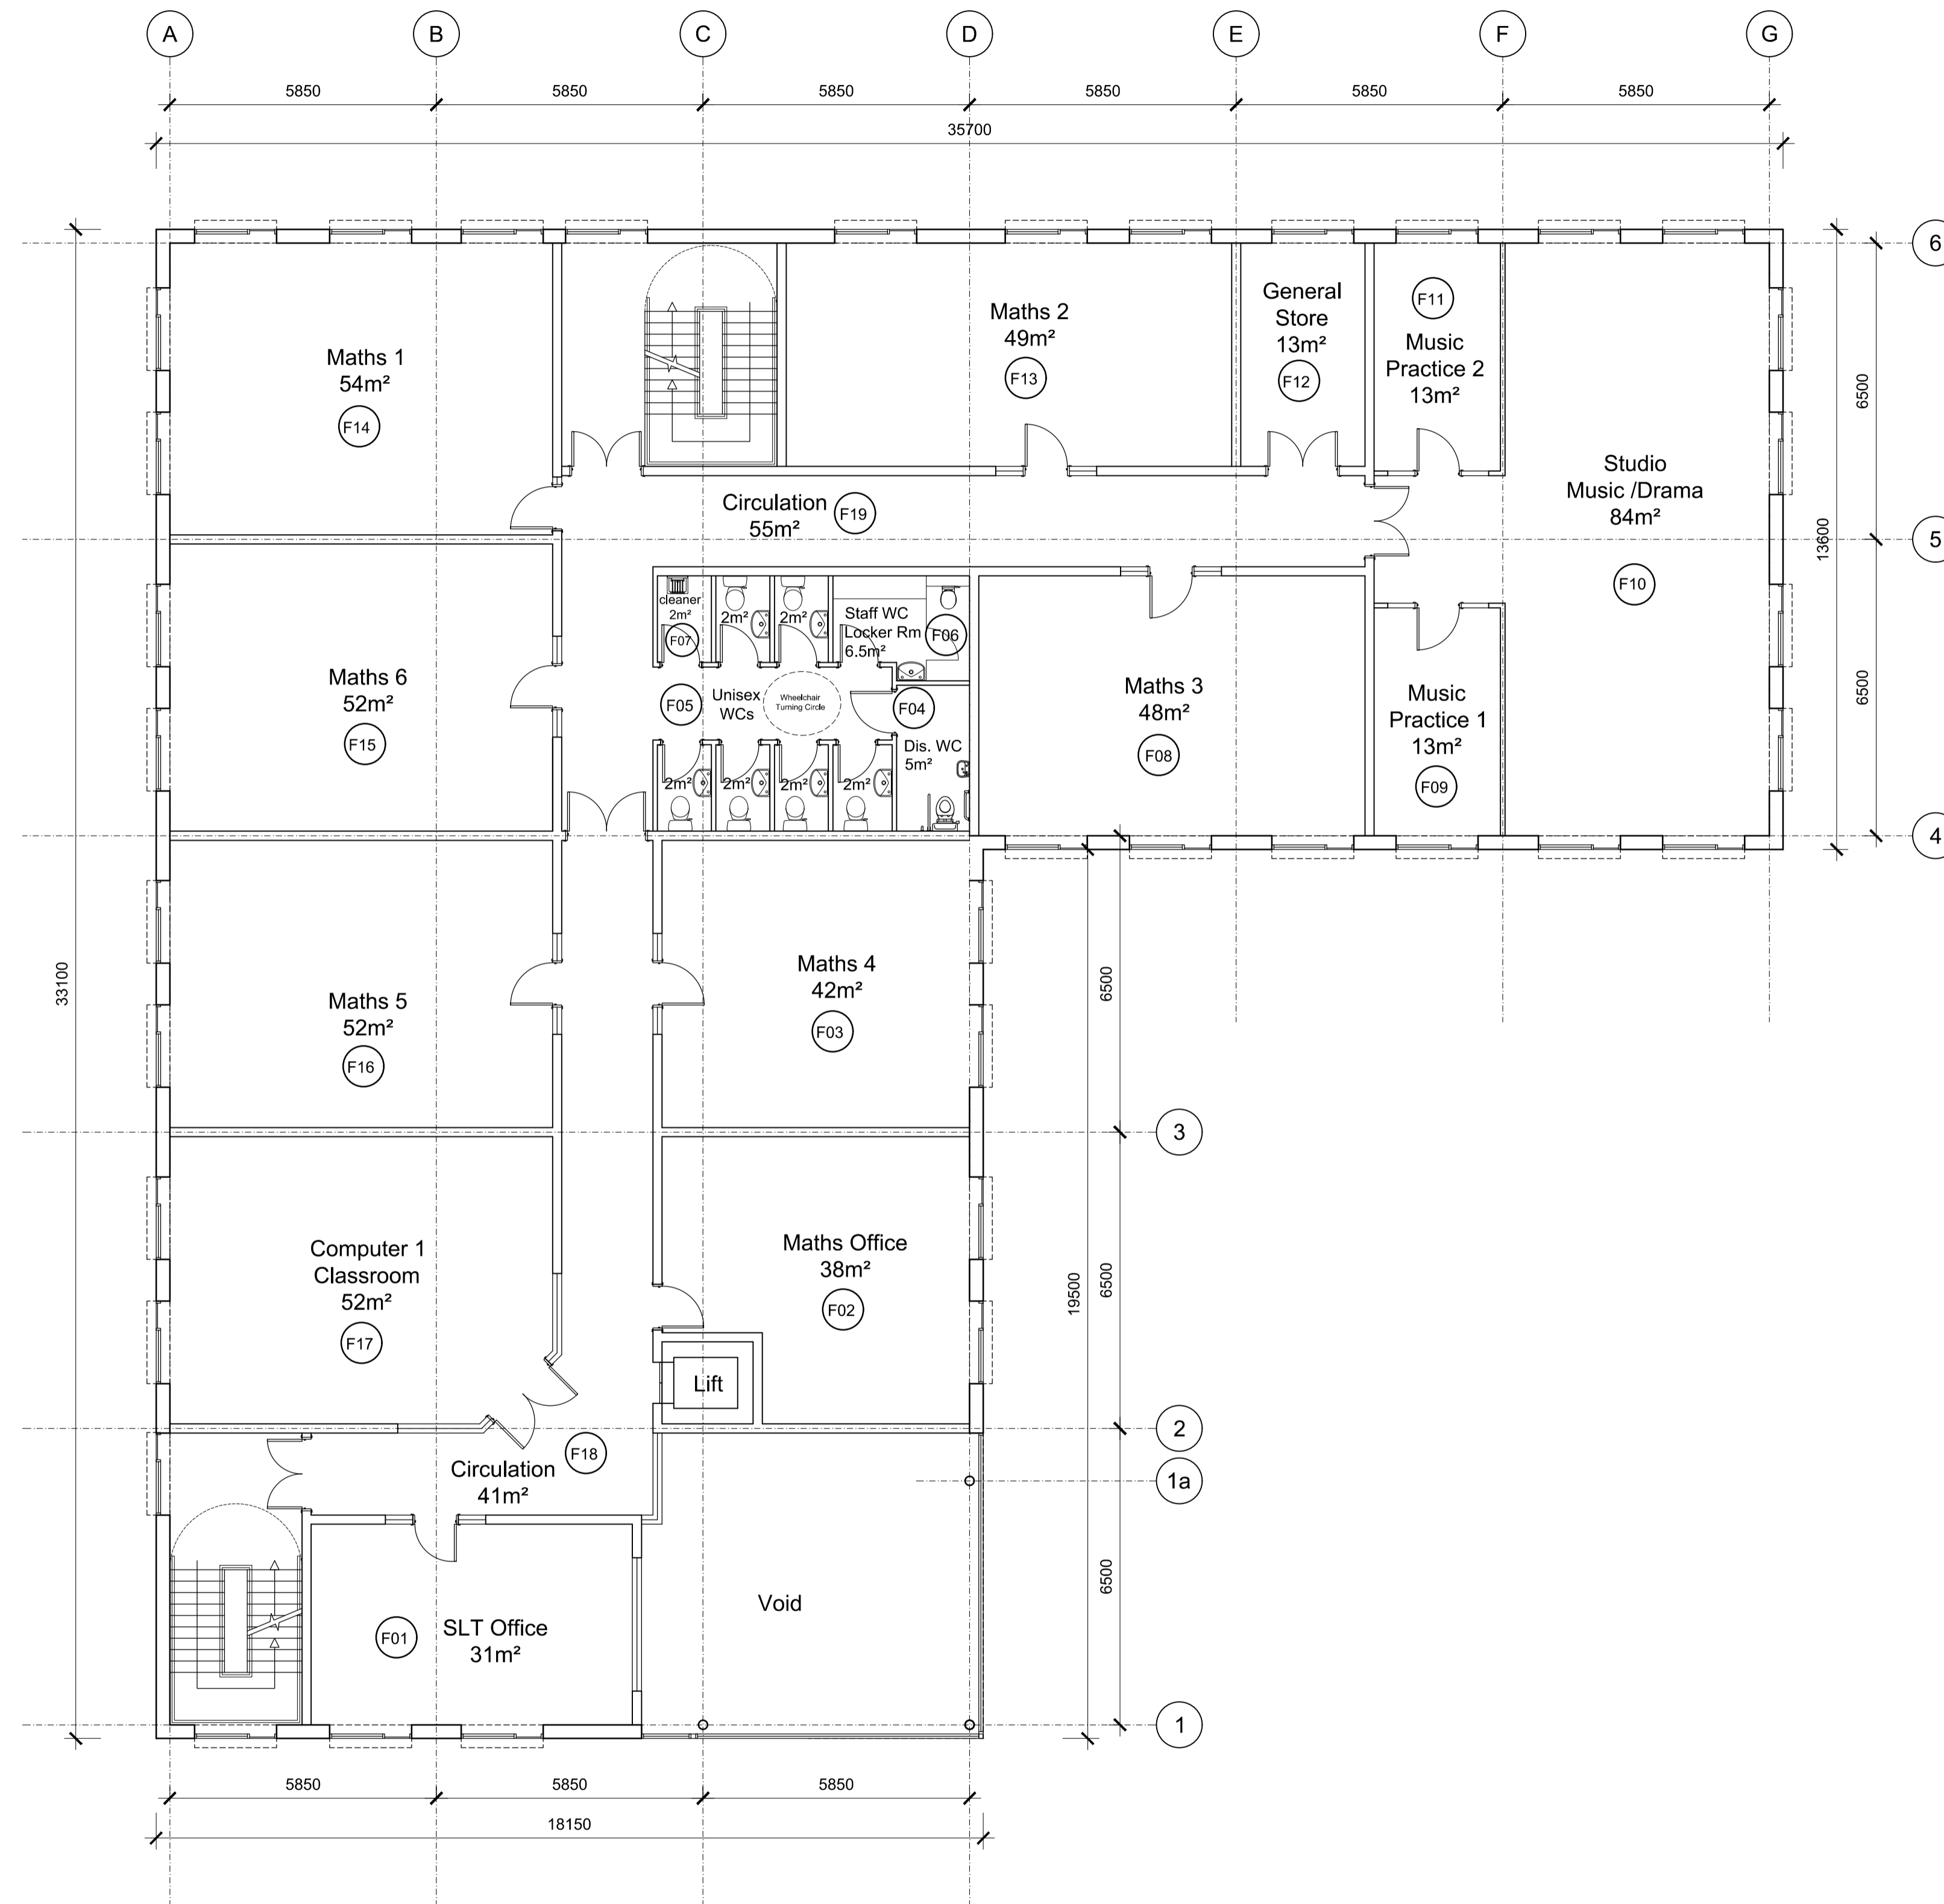

ROOM SCHEDULE			
NUMBER	NAME	AREA	OCCUPANCY
G01	Entrance	32	
G02	SEN 3	38	
G03	Teach 3 Classroom	42	
G04	Disabled WC	5	
G05	Unisex WCs (3no)	6	
G06	Staff WC/Locker	6.5	
G07	Cleaner	2	
G08	Male Changing Room	16	
G09	Female Changing Room	16	
G10	Indoor Gym	150	
G11	Plant Room	28	
G12	General Store	20	
G13	Media Studies Room	54	
G14	Multi Media Room	52	
G15	Teach 2 Classroom	52	
G16	Teach 1 Classroom	52	
G17	SEN 2	22	
G18	SEN 1	13	
G19	Circulation	41	
G20	Circulation	49	
	Total	696.5	
F01	SLT Office	31	
F02	Maths Office	38	
F03	Maths 4	42	
F04	Disabled WC	5	
F05	Unisex WCs (3no)	6	
F06	Staff WC Locker Room	6.5	
F07	Cleaner	2	
F08	Maths 2	48	
F09	Music Practice 1	13	
F10	Studio Music/Drama	84	
F11	Music Practice 2	13	
F12	General Store	13	
F13	Maths 2	49	
F14	Maths 1	54	
F15	Maths 6	52	
F16	Maths 5	52	
F17	Computer 1 Classroom	52	
F18	Circulation	41	
F19	Circulation	55	
	Total	656.5	
	Overall Total Area	1353	


Revision	Date	Description	Drawn	Checked
D	10.07.17	Planning Stage Issue	DU	IB
C	30.09.16	Changed to L shaped building	DU	IB
B	23.09.16	Revised to suit Client's requirements	DU	IB
A	16.09.16	Revised to suit Client's requirements	DU	IB

**Ingleton Wood**  
 Vision, form and function

Billericoy  
 Cambridge  
 Colchester  
 London  
 Norwich

10 Lake Meadows Business Park  
 Woodbrook Crescent  
 Billericoy CM12 0EQ  
 T: 01277 437800  
 www.ingletonwood.co.uk

PROPOSED FIRST FLOOR PLAN (GIFA = 750m²)

 

Project: St Thomas More High School  
 Kenilworth Gardens  
 Westcliff-on-Sea  
 Essex SS0 0BW

Drawing Title: Proposed First Floor Plan  
 New Sixth Form Building

Client: St Thomas More High School

Drawn	Checked	Date	Scale	Paper Size
DU	IB	09.09.16	1:100	A1
Job No.	Dwg No.	Stage	Revision	
62519	101	Planning	D	