

All dimensions to be verified on site by Main Contractor before the start of any shop drawings or work whatsoever either on their own behalf or that of sub-contractors.


Report any discrepancies to the Contract Administrator at once.

This drawing is to be read with all relevant Architect's and Engineer's drawings and other relevant information.

© Ingleton Wood LLP

LEGEND:

DO NOT SCALE

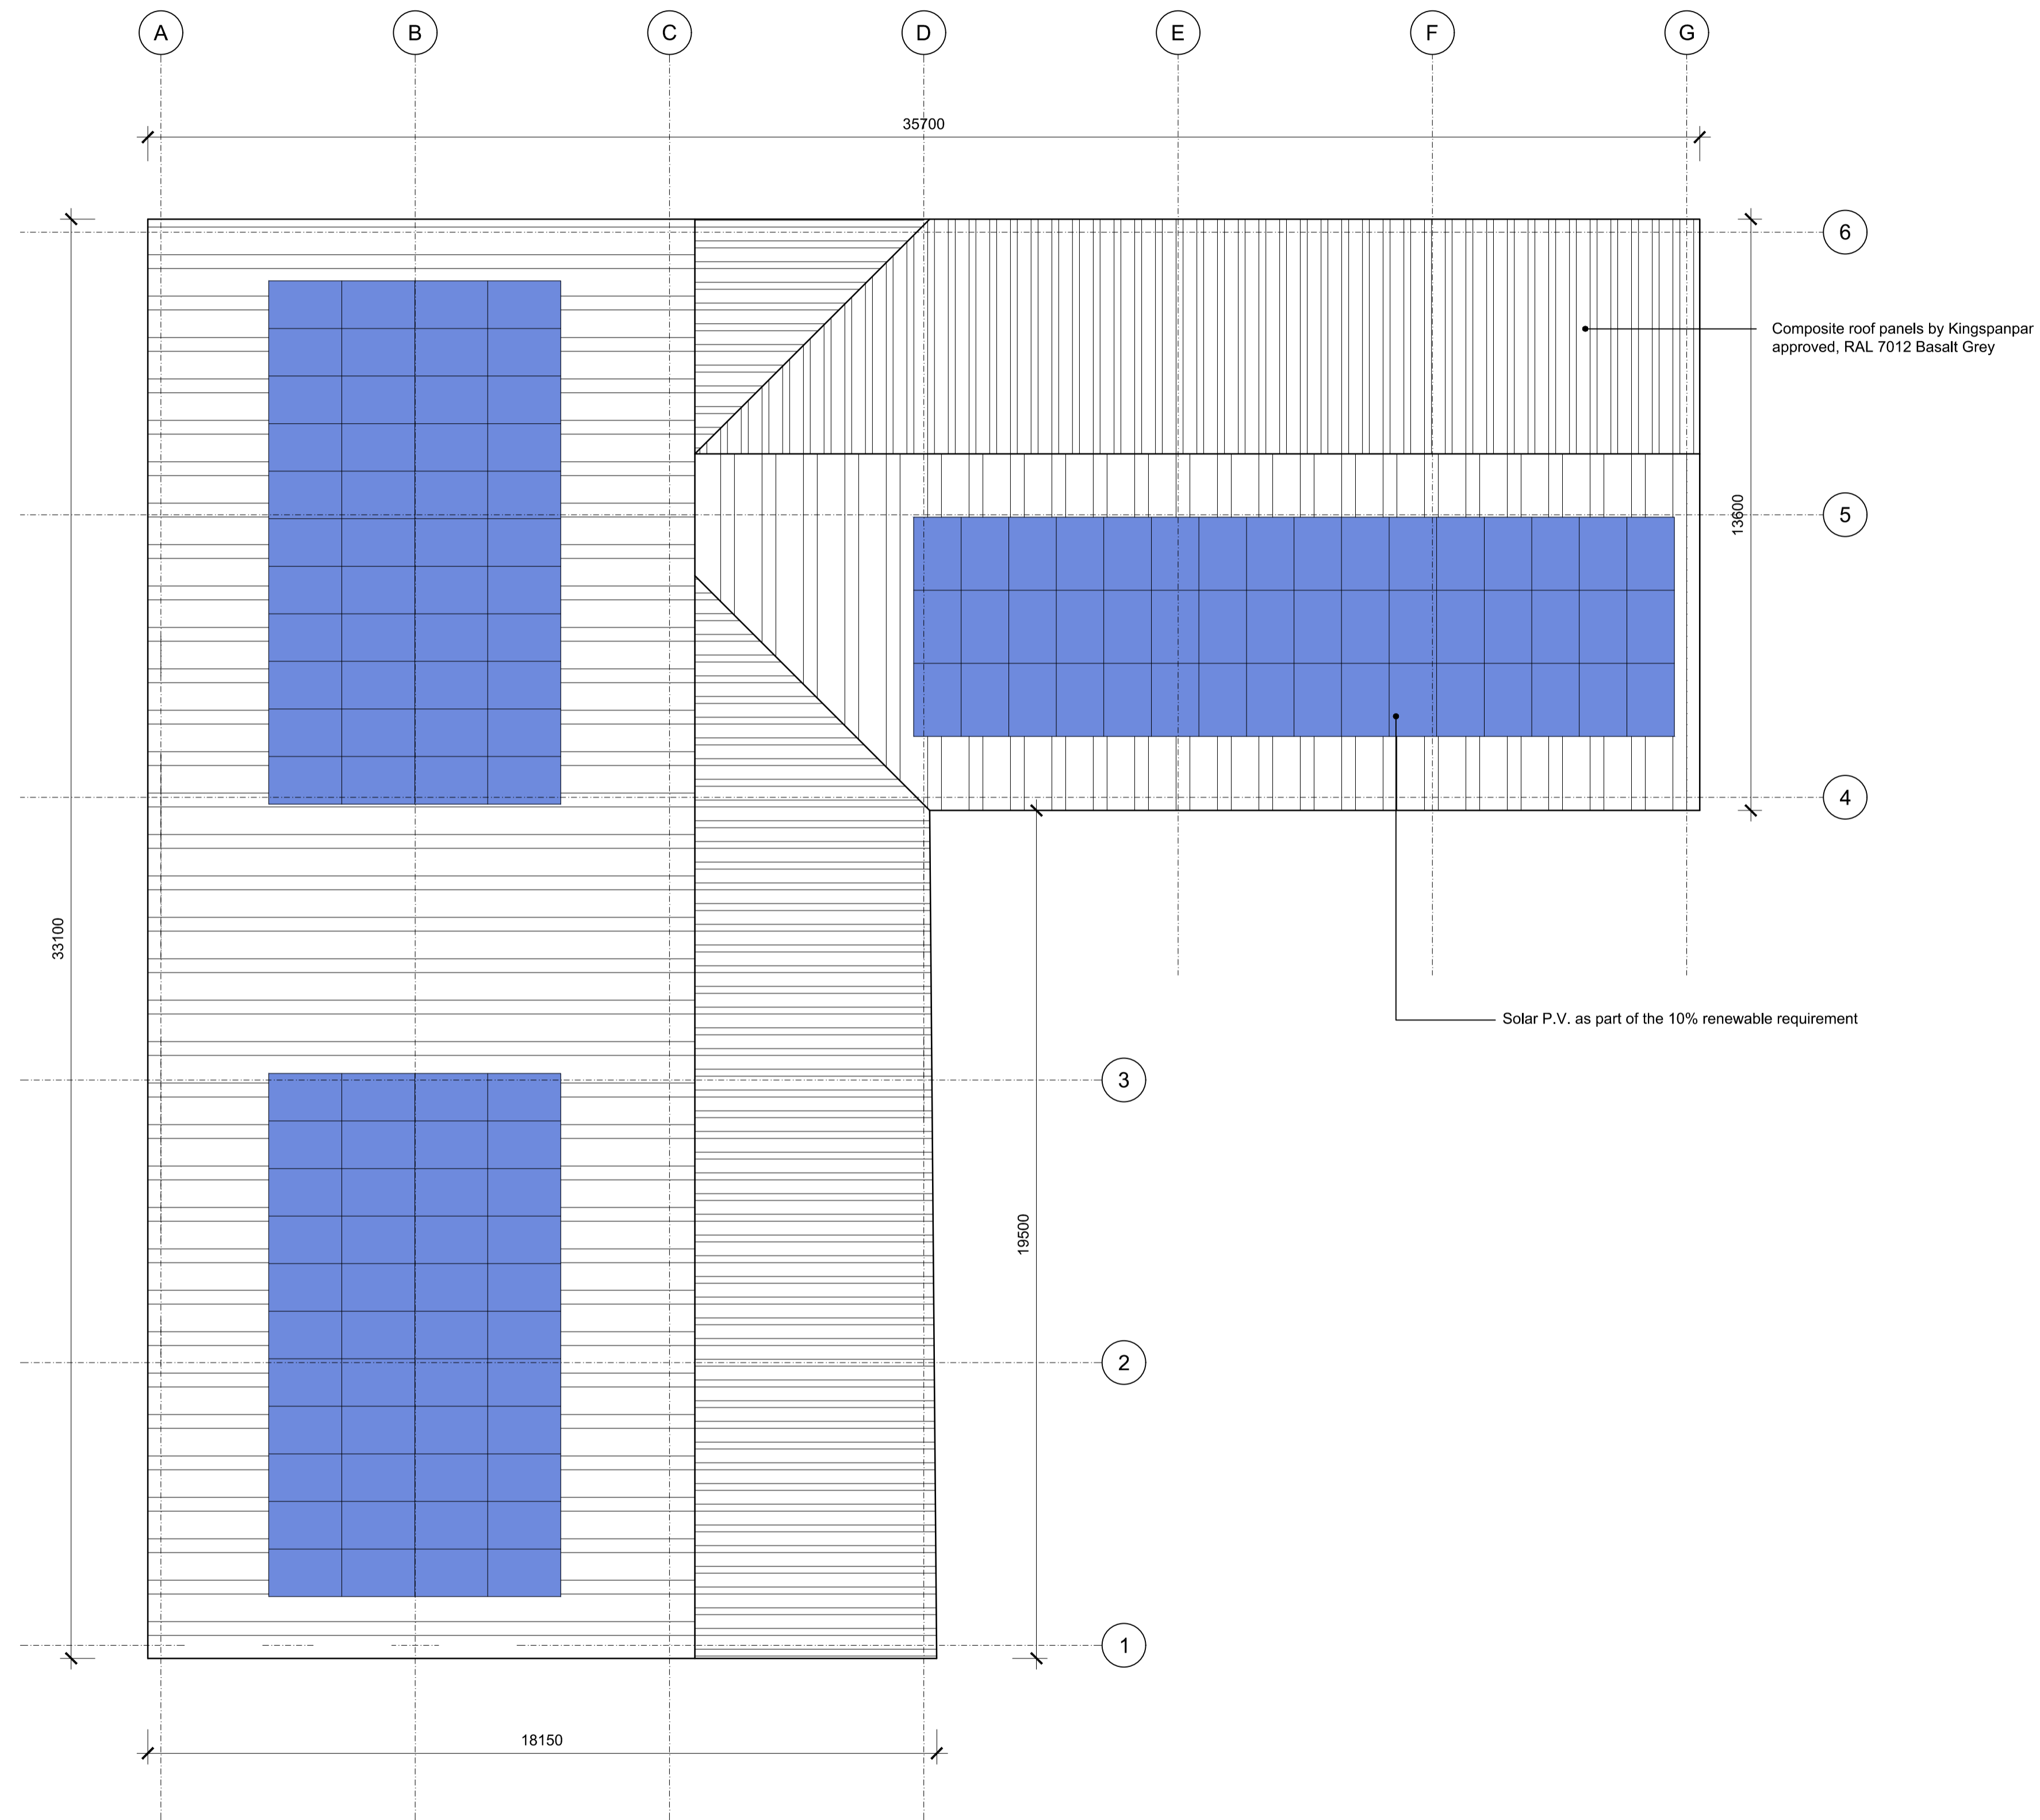

PROPOSED ROOF PLAN

Revision	Date	Description	Drw	Chk
C	07.07.17	Additional information added for Planning Stage Issue	DU	IB
B	05.10.16	Revised to suit our latest plans	DU	IB
A	16.09.16	Revised to suit Client's requirements	DU	IB



Vision, form and function


Billericoy
Cambridge
Colchester
London
Norwich

10 Lake Meadows Business Park
Woodbrook Crescent
Billericoy CM12 0EQ
T: 01277 437800
www.ingletonwood.co.uk

Project: **St Thomas More High School**
Kenilworth Gardens
Westcliff-on-Sea
Essex SS0 0BW

Drawing Title: **Proposed Roof Plan**
Proposed Expansion Project to 6FE

Client: **St Thomas More High School**

 

Drawn	Checked	Date	Scale	Paper Size
DU	IB	09.09.16	1:100	A1
Job No.	Dwg No.	Stage	Revision	
62519	102	Planning	C	