



RIO BAR

LEIGH, ESSEX


Do not scale this drawing. Work to figured dimensions only. This drawing is copyright of APS Designs and should only be reproduced with their express permission. Check all dimensions on site. Any discrepancies should be reported to APS Designs prior to commencement.

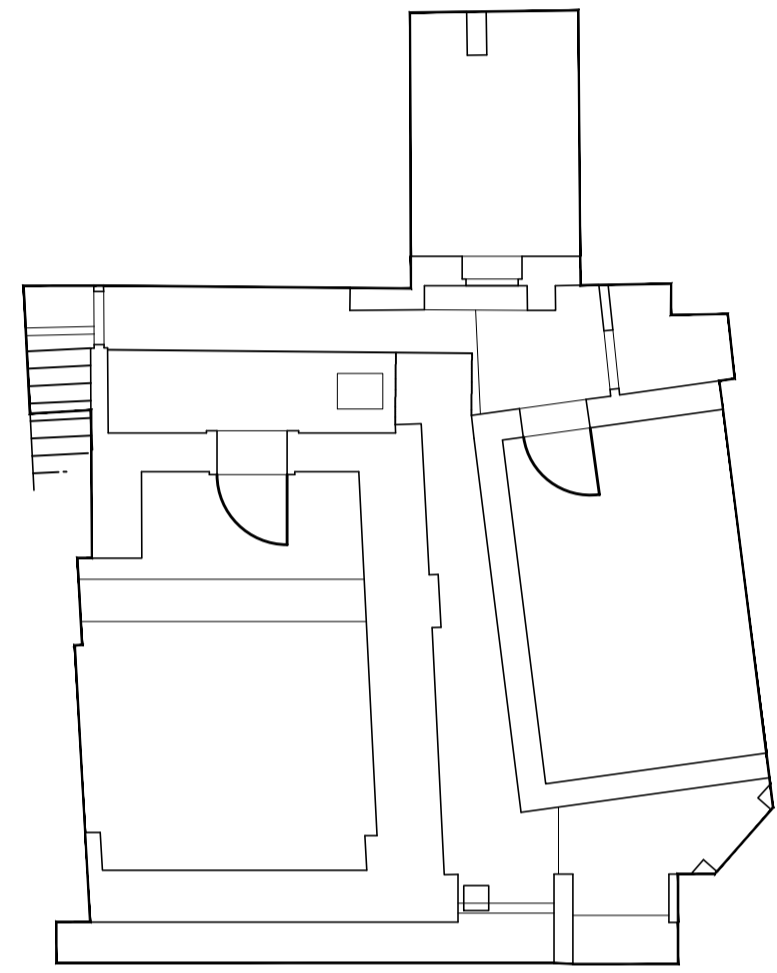

1 Existing Basement
Scale: 1:100

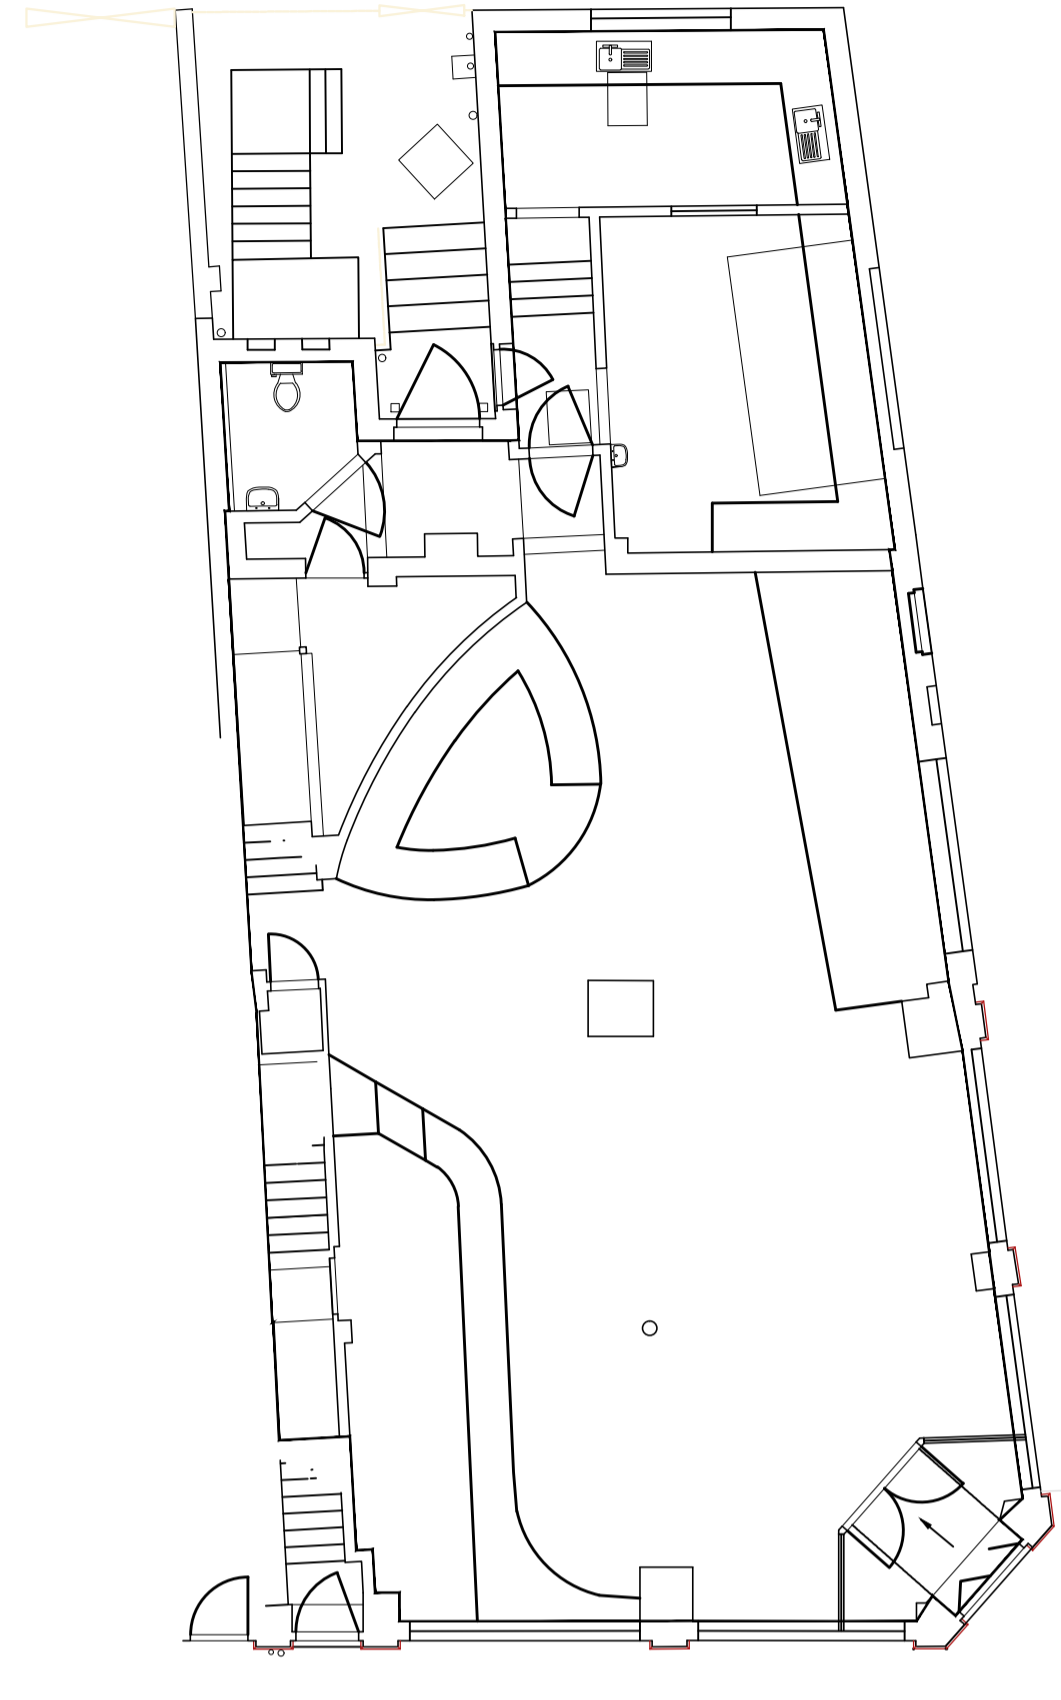


2 Existing Ground Floor Plan
Scale: 1:100

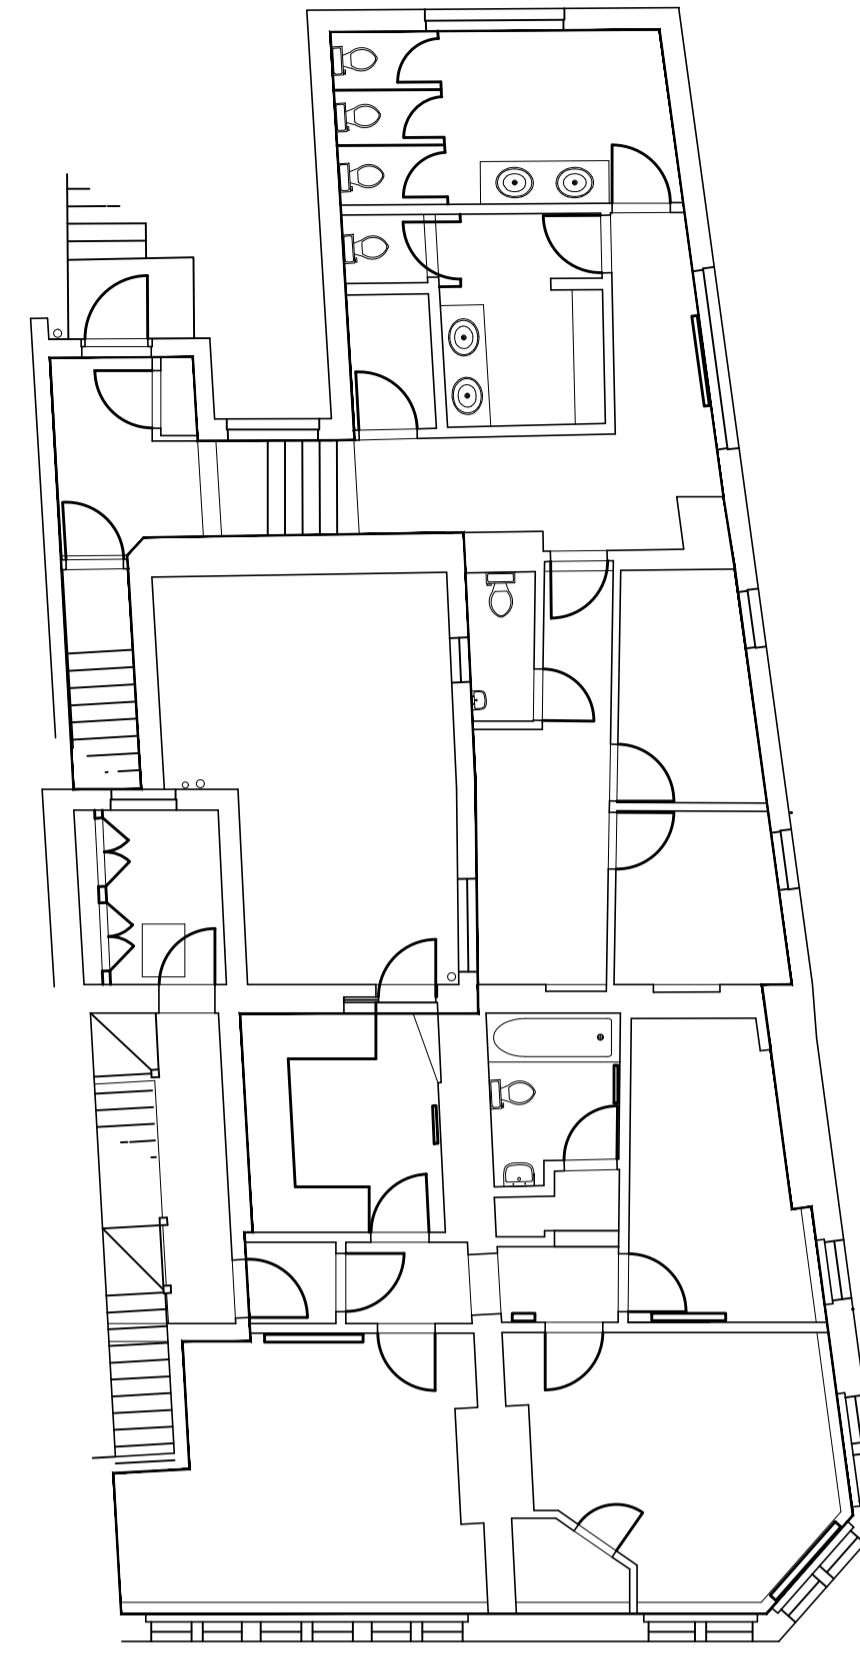

3 Existing First Floor Plan
Scale: 1:100



4 Existing Front Elevation
Scale: 1:100

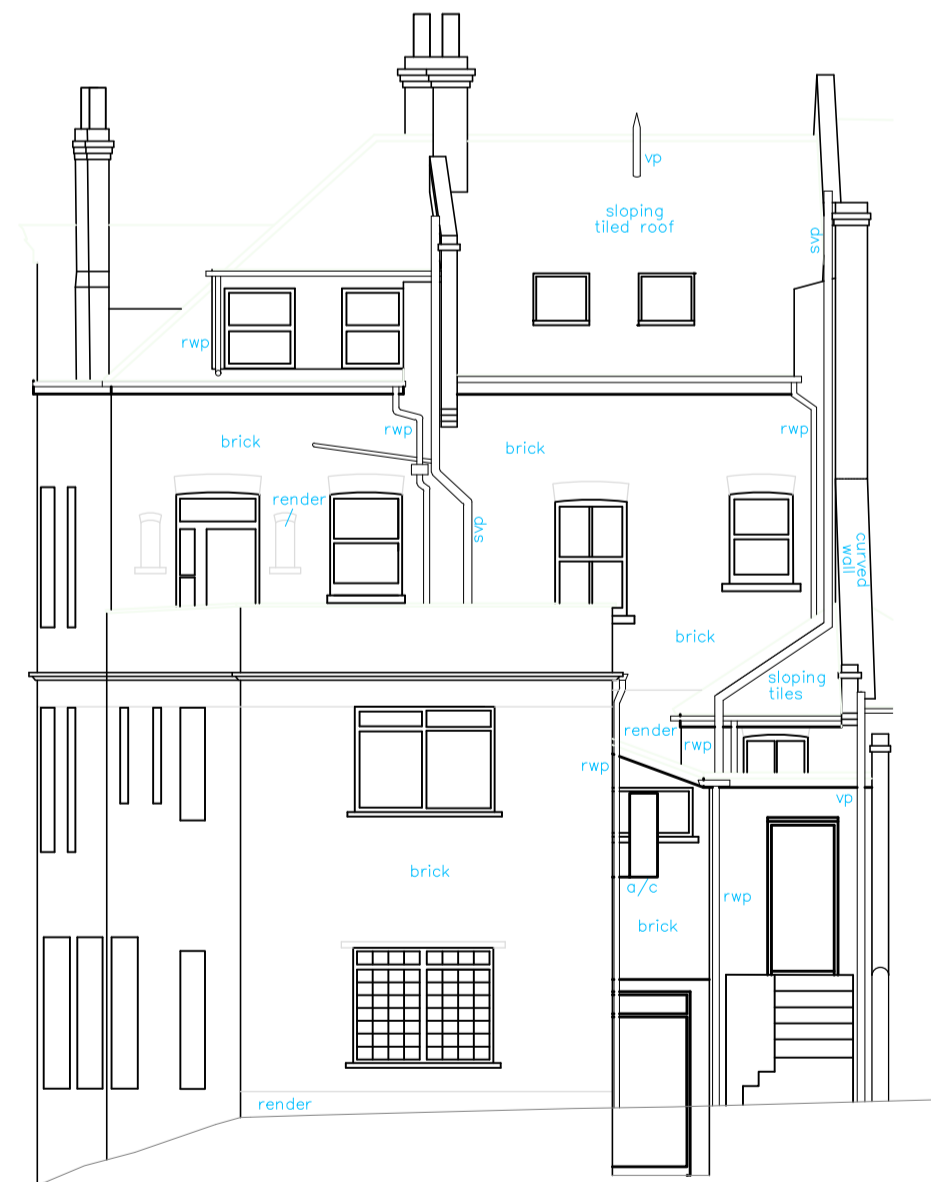

5 Existing Rear Elevation
Scale: 1:100



6 Existing Side Elevation
Scale: 1:100

REVISION:	DATE:	AMENDMENT:
APS DESIGN ASSOCIATES LTD		
ARCHITECTURAL DESIGNERS AND PLANNING CONSULTANTS		
PROJECT STAGE:	DRAWN BY:	DATE:
TOWN PLANNING	MI	May 2017
CLIENT:		
PROJECT:		
Rio Bar, Leigh, Essex		
JOB NO:	DRAWING NO:	REVISION:
2565	02	
DRAWING TITLE:		
Existing Plans and Elevations		
The Design Studio		
1 Cambridge Road (Rear)		
Nelson Street		
Southend-On-Sea		
Essex		
SS1 1ET		
Tel: 01702 469 769 - 01702 337328		
Email: admin@apsdesignsuk.com		
designsteam@apsdesignsuk.com		
planning@apsdesignsuk.com		
Website: www.apsdesignsuk.com		