





Context Elevation AA 1:100

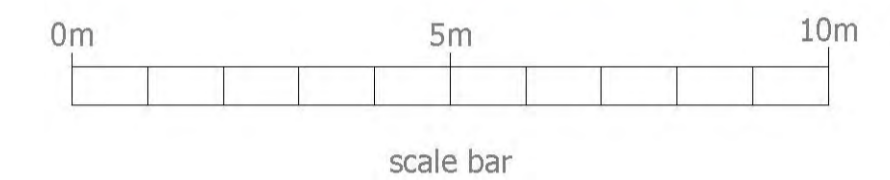

Elevation AA 1:200

 

Material Schedule:

- ① MAIN FACING BRICKWORK - BRICK BLEND: Red Brick, (0176 Grosvenor Autumn Flame: 65%, 4009 Bexhill Dark: 35%), Mortar: Natural
- ② CLADDING - Marley Eternit Cedral Cladding - C51 Silver Grey
- ③ ROOF TILE 1 - Marley Eternit Edgemere - Smooth Grey
- ④ WINDOWS - White UPVC windows throughout
- ⑤ BOUNDARY TREATMENT - See Site Plan drawing
- ⑥ RAINWATER GOODS - Black UPVC

planningissues
TOWN PLANNING AND ARCHITECTURAL DESIGN
Gideon Lemberg RIBA
Design Director
Millstream House * Parkside
Ringwood * Hampshire BH24 3JG
Telephone: (01425) 462109
Fax : (01425) 462101
E-mail: design@planningissues.co.uk

Client


Churchill
Retirement Living

Project Title
PROPOSED CRL HOUSING
193 & 195 Thorpe Hall Avenue
Thorpe Bay,
Essex, SS1 3AP

Drawing Title
Elevation Sheet 1

Scale: 1:100 @ A1 Date: SEPT 2017
Drawn: JM Checked: -
Drawing No. Rev.

40028-TB-PL15

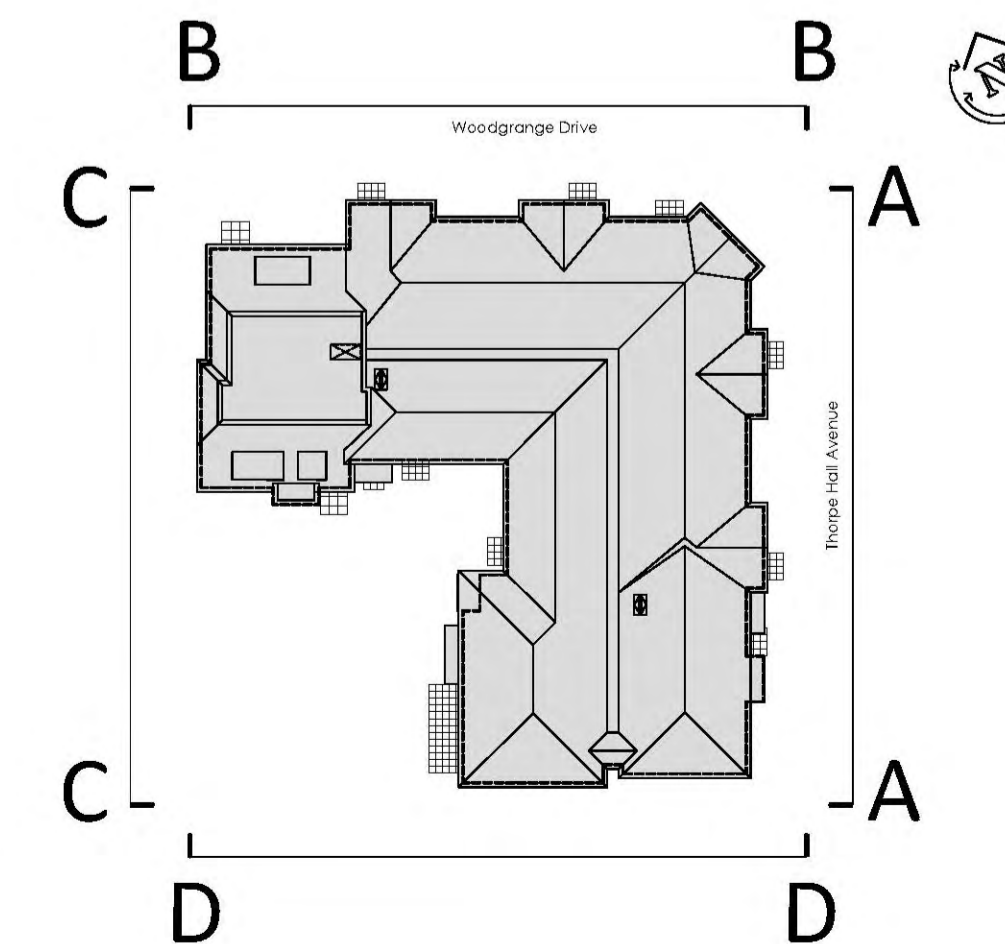

Key Map