



# 1643 London Road

Leigh-on-Sea, Essex

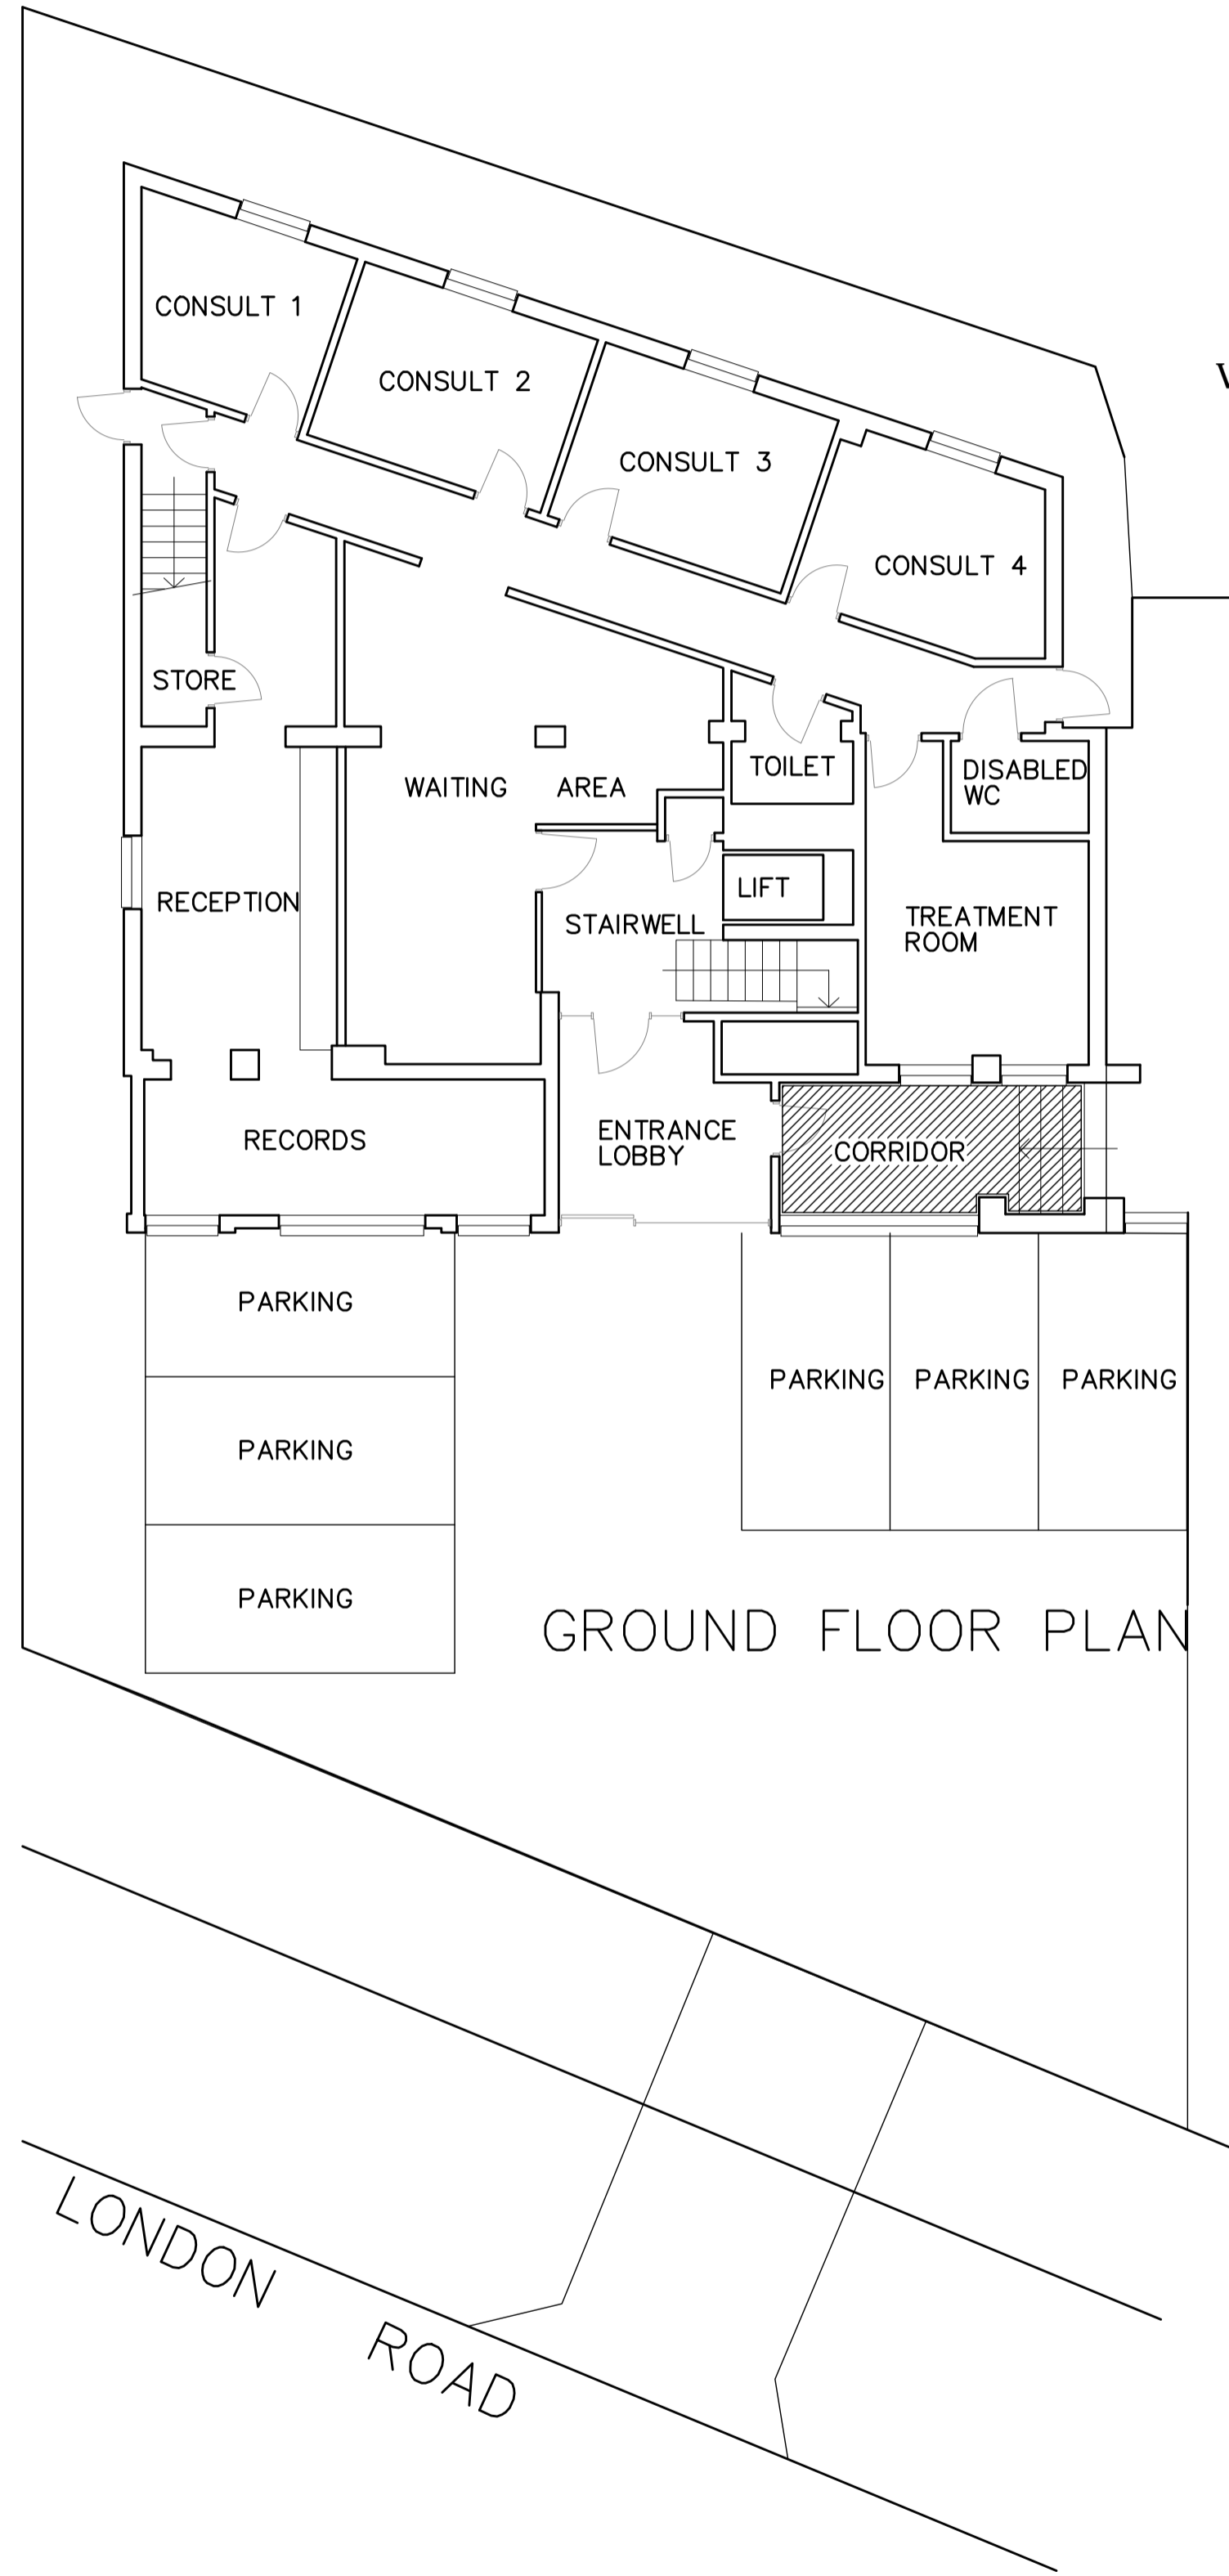


1 Proposed Ground Floor Plan

Scale: 1:100

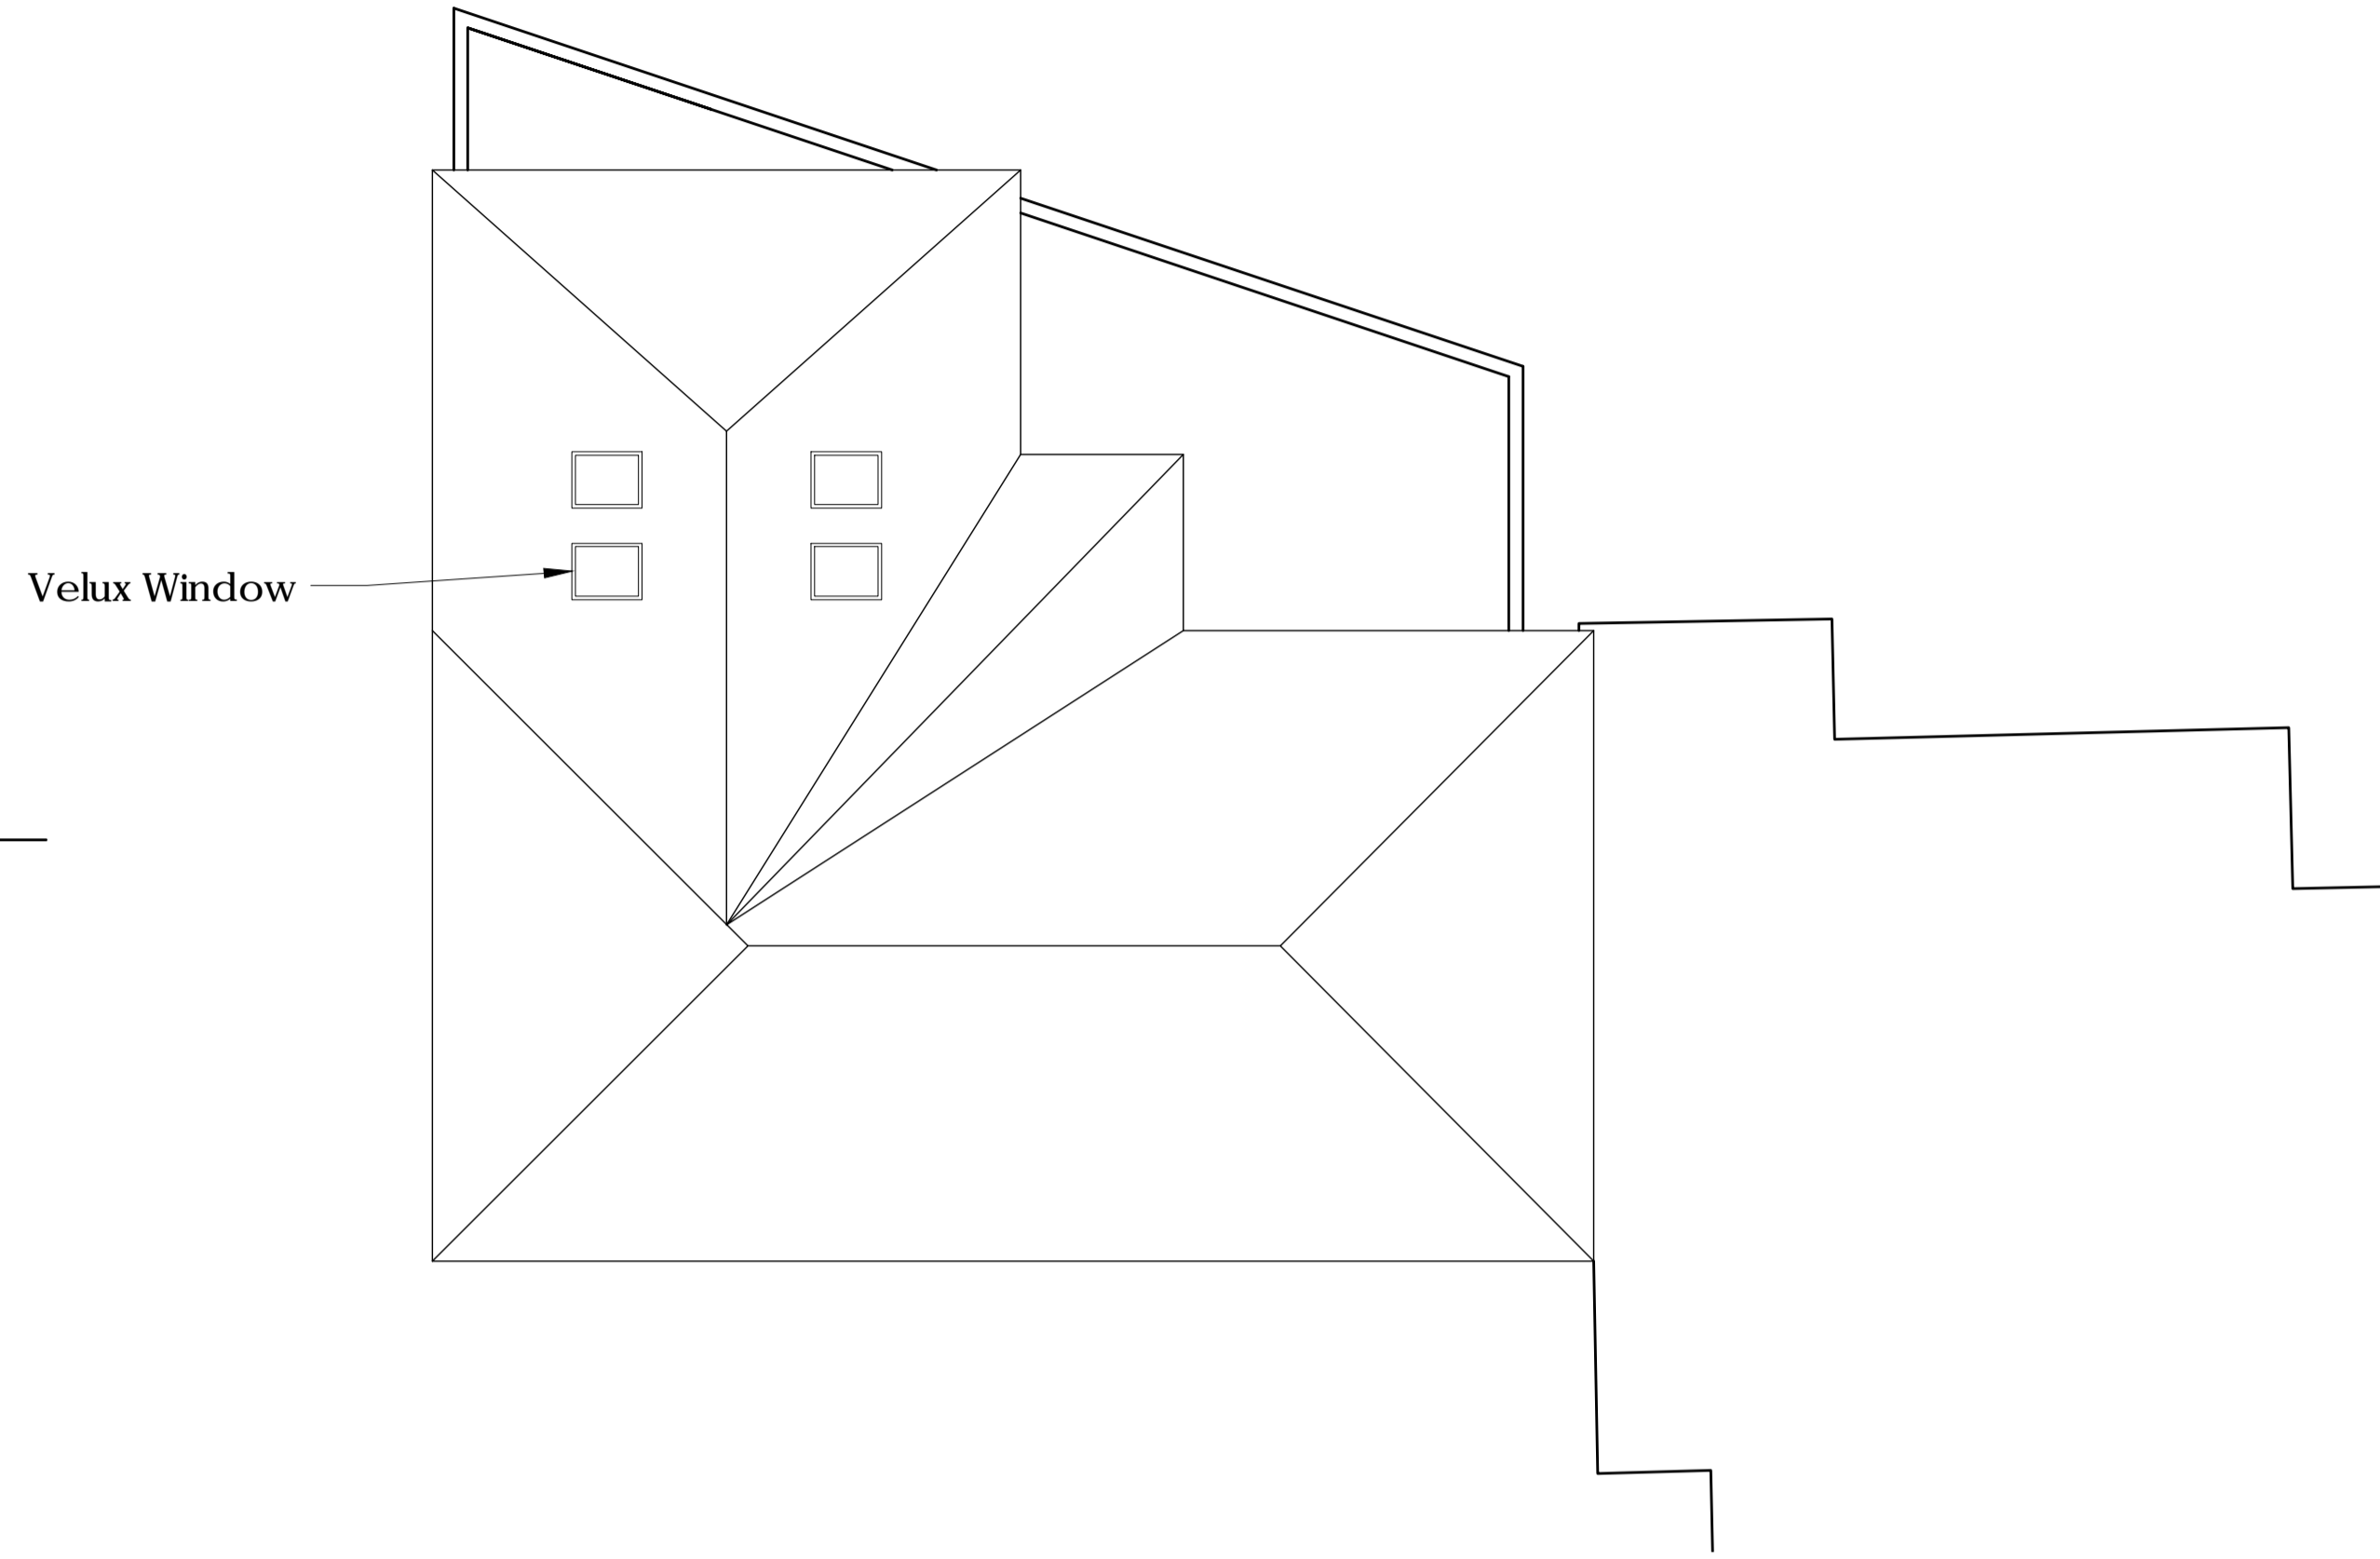

2 Proposed Roof Plan

Scale: 1:100

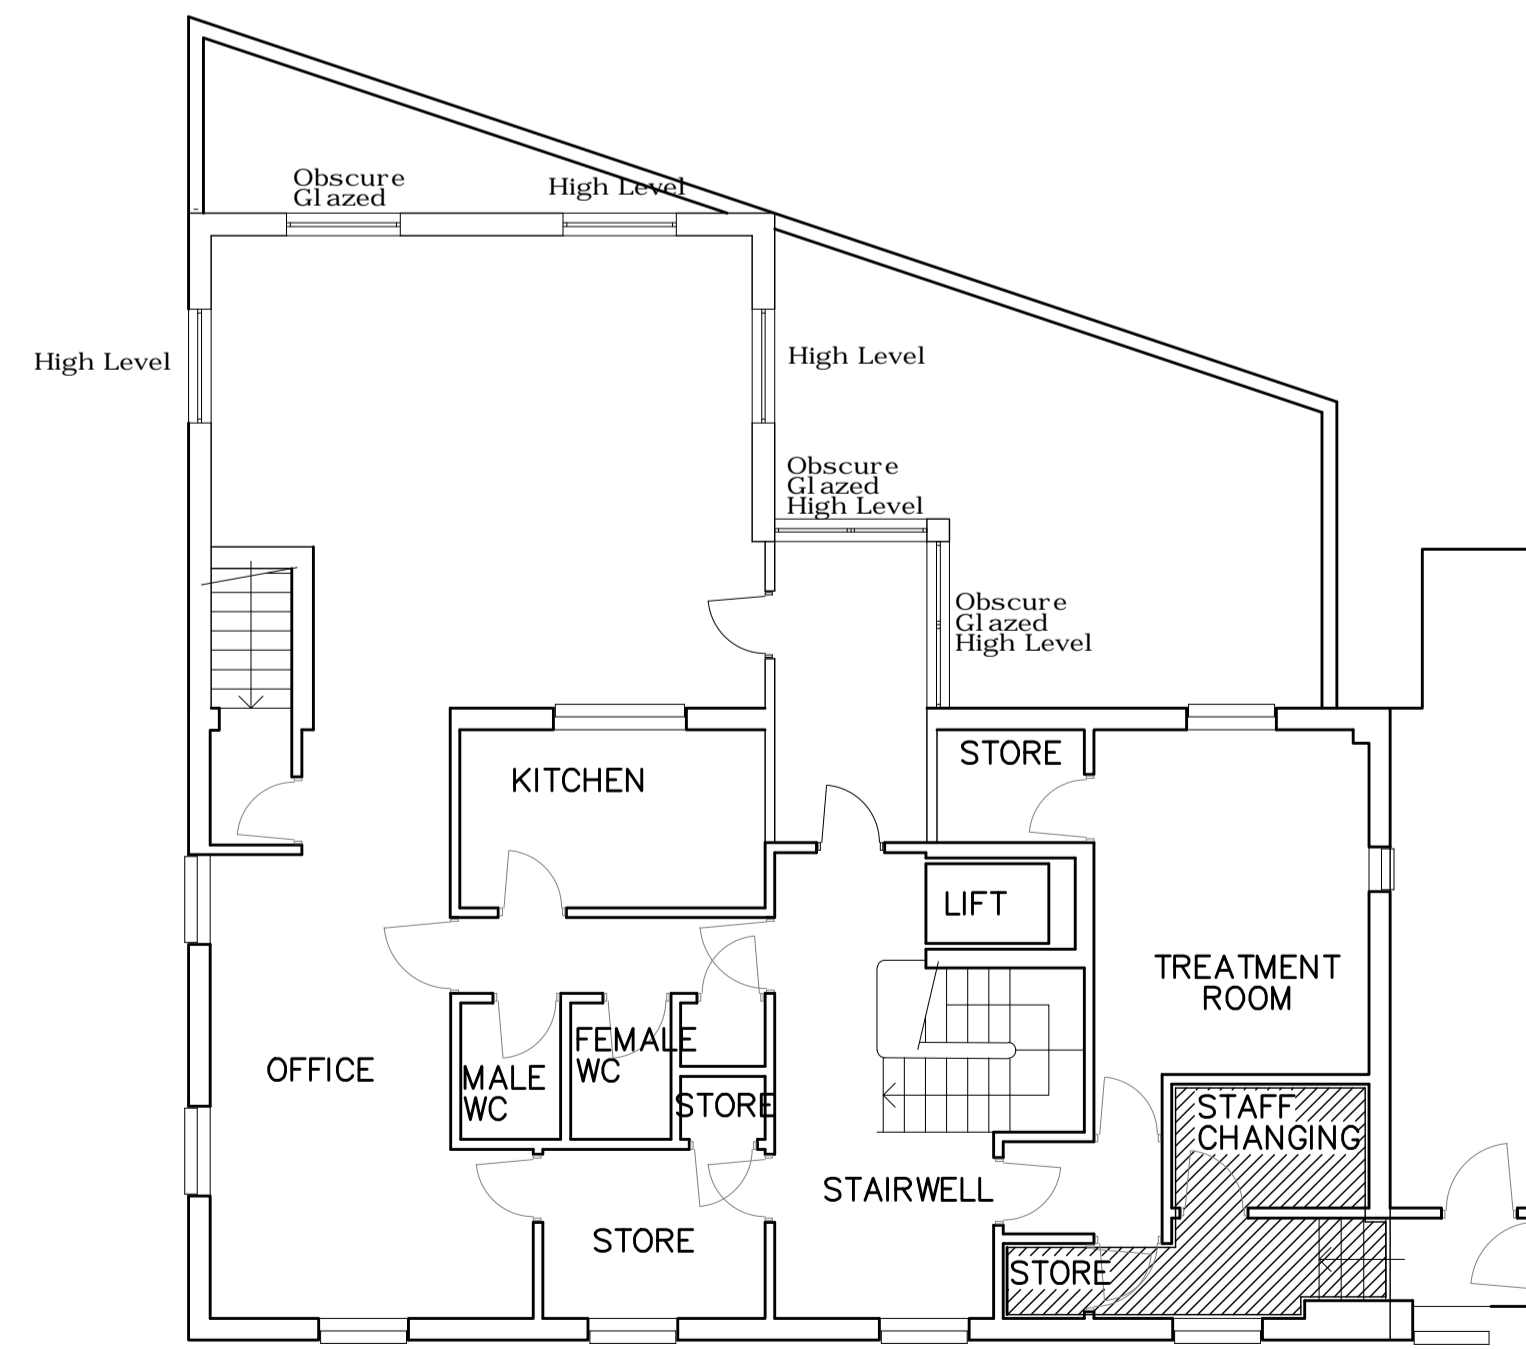


3 Proposed First Floor Plan

Scale: 1:100




4 Proposed South Side Elevation

Scale: 1:100

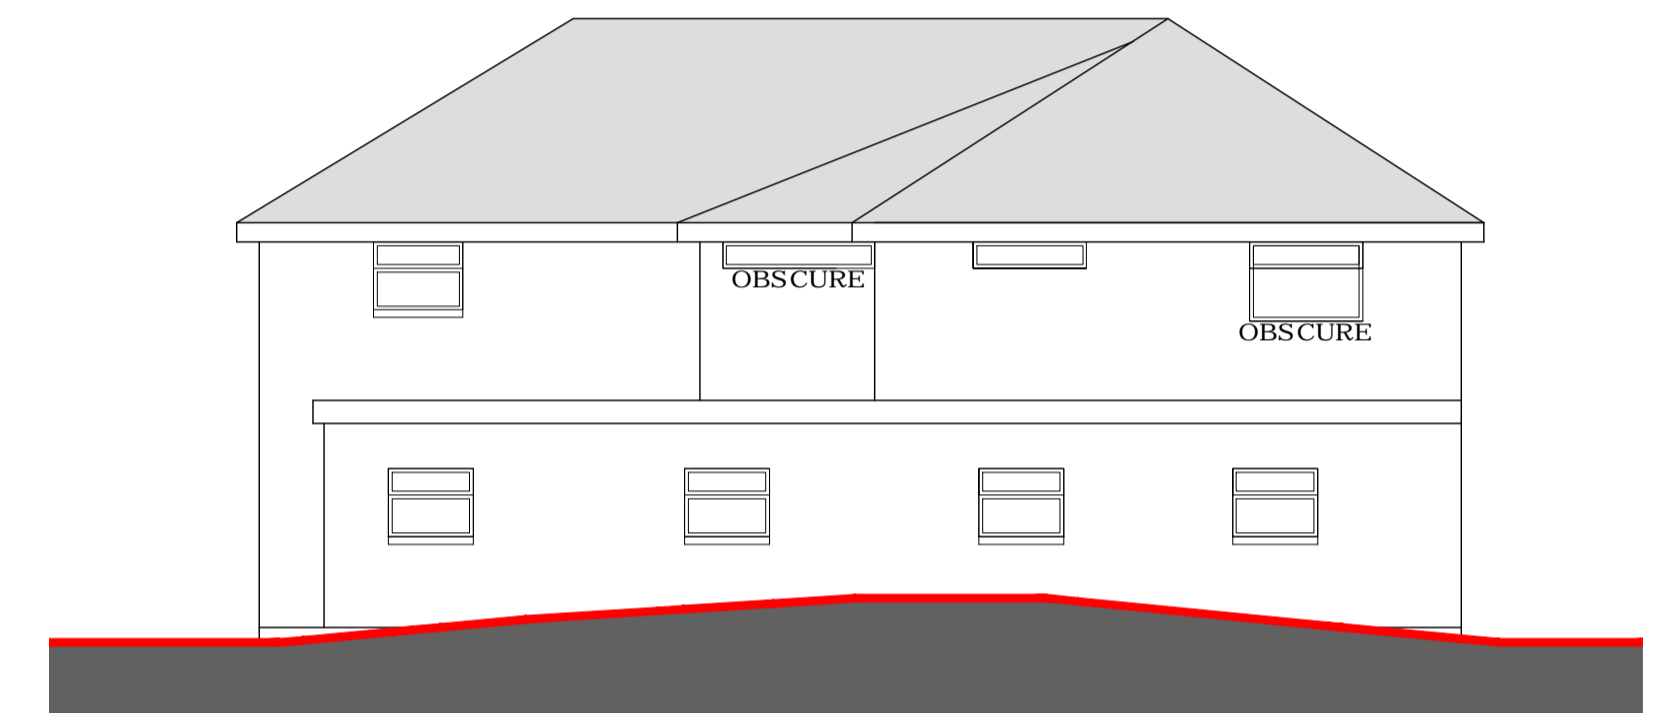

5 Proposed North Side Elevation

Scale: 1:100

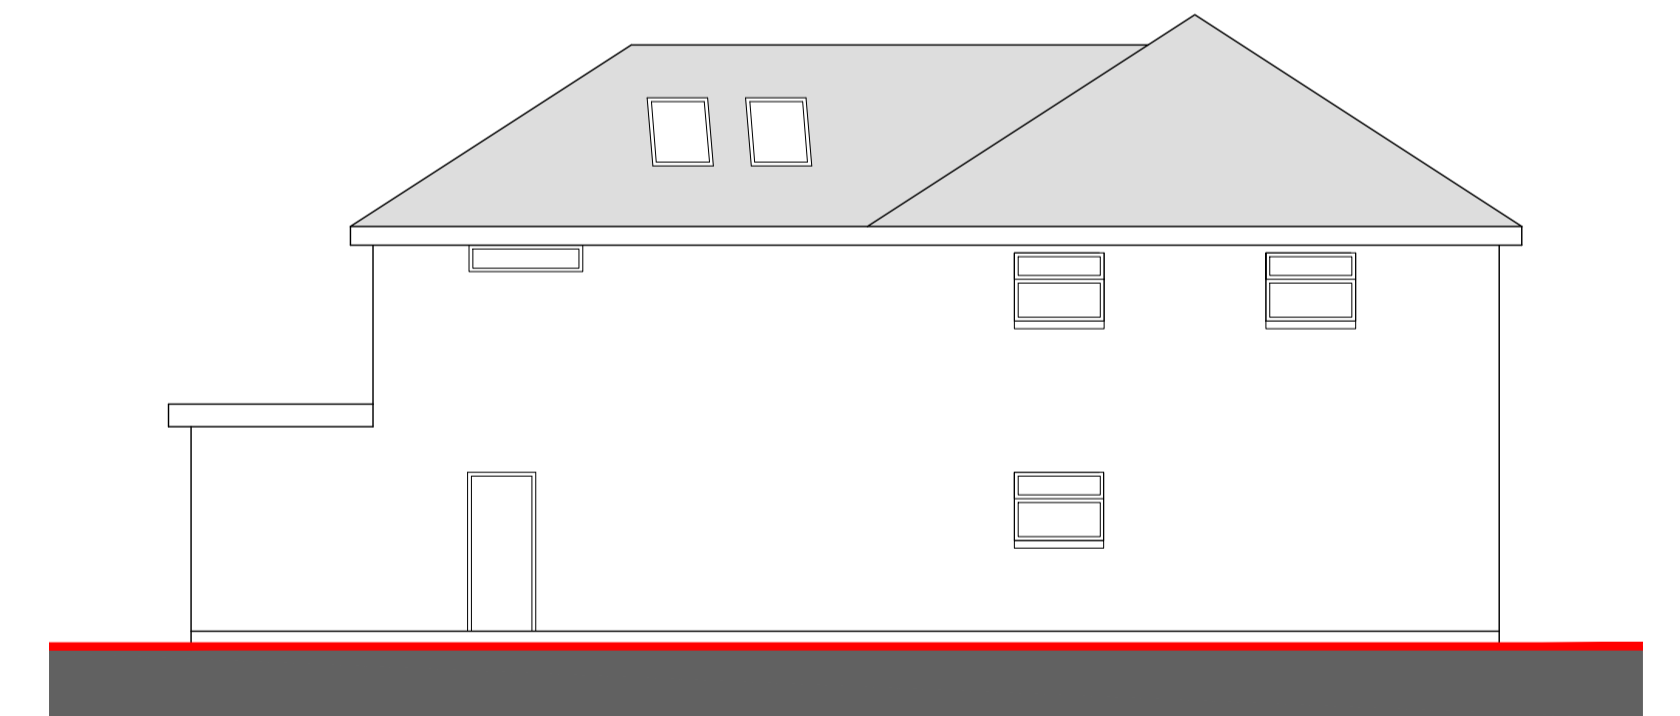

6 Proposed West Side Elevation

Scale: 1:100

Rev D	21/12/2017	Vertical garden removed & louvered panels replaced with obscure glazed high level windows
Rev C	23/11/2017	Removed Terrace
Rev B	21/11/2017	Amended Existing Parking
Rev A	20/11/2017	Updated parking

REVISION DATE AMENDMENT  
**APS DESIGN ASSOCIATES LTD**  
 ARCHITECTURAL DESIGNERS AND PLANNING CONSULTANTS

PROJECT STAGE: TOWN PLANNING  
 DRAWN BY: A.D.  
 DATE: December 2017  
 CLIENT:

PROJECT:  
 1643 London Road, Leigh on Sea

JOB NO: 2600  
 DRAWING NO: 03

REVISION:  
 Rev D

DRAWING TITLE:  
 Proposed Plans & Elevations

SCALE:  
 1:100 @ A1

The Design Studio  
 1 Cambridge Road (Rear)  
 Nelson Street  
 Southend-On-Sea  
 Essex  
 SS1 1ET

Tel: 01702 469 769 - 01702 337328  
 Email: admin@apsdesignsuk.com  
 designteam@apsdesignsuk.com  
 planning@apsdesignsuk.com  
 Website: www.apsdesignsuk.com