




Proposed Roof Plan - 1:100

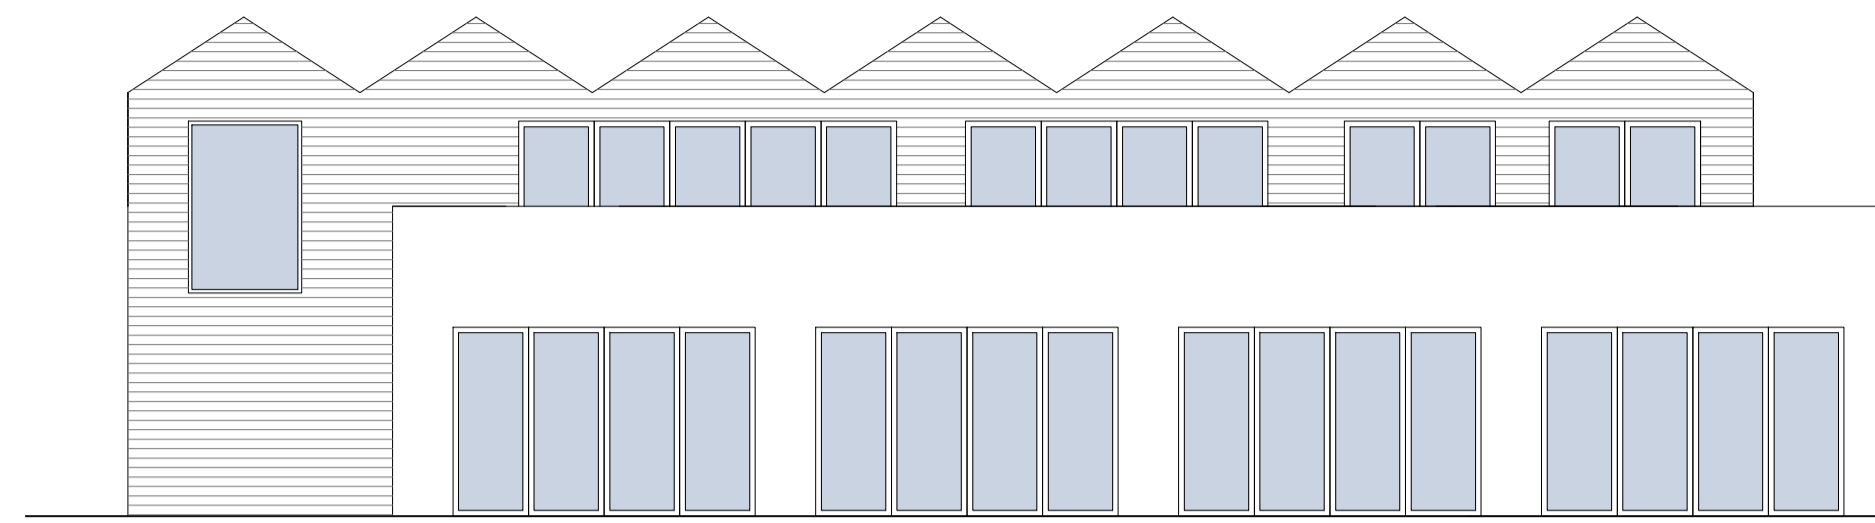

Proposed South Elevation - 1:100

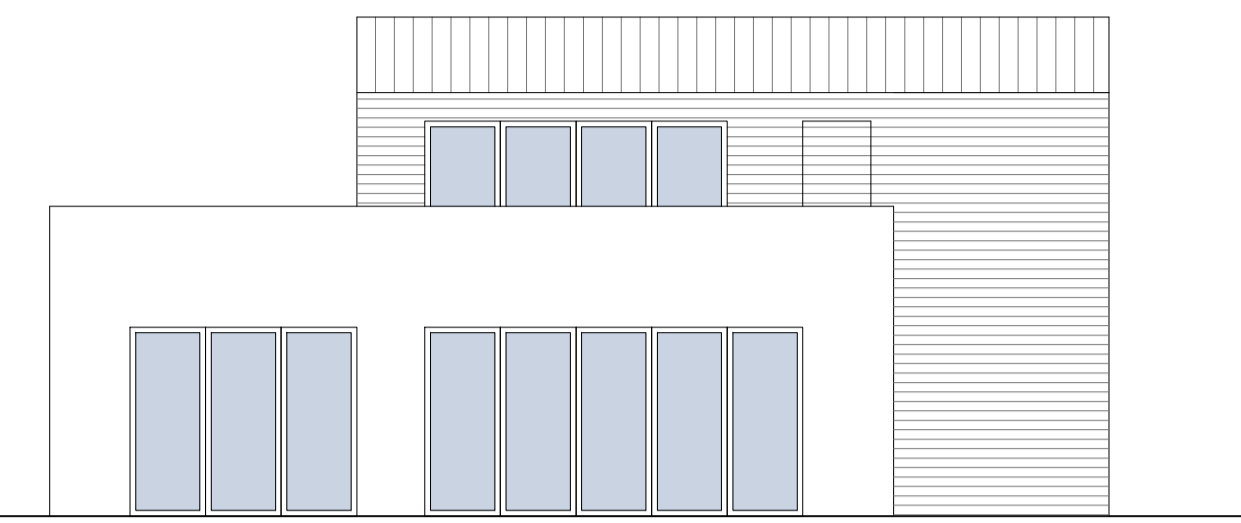


Proposed East Elevation - 1:100

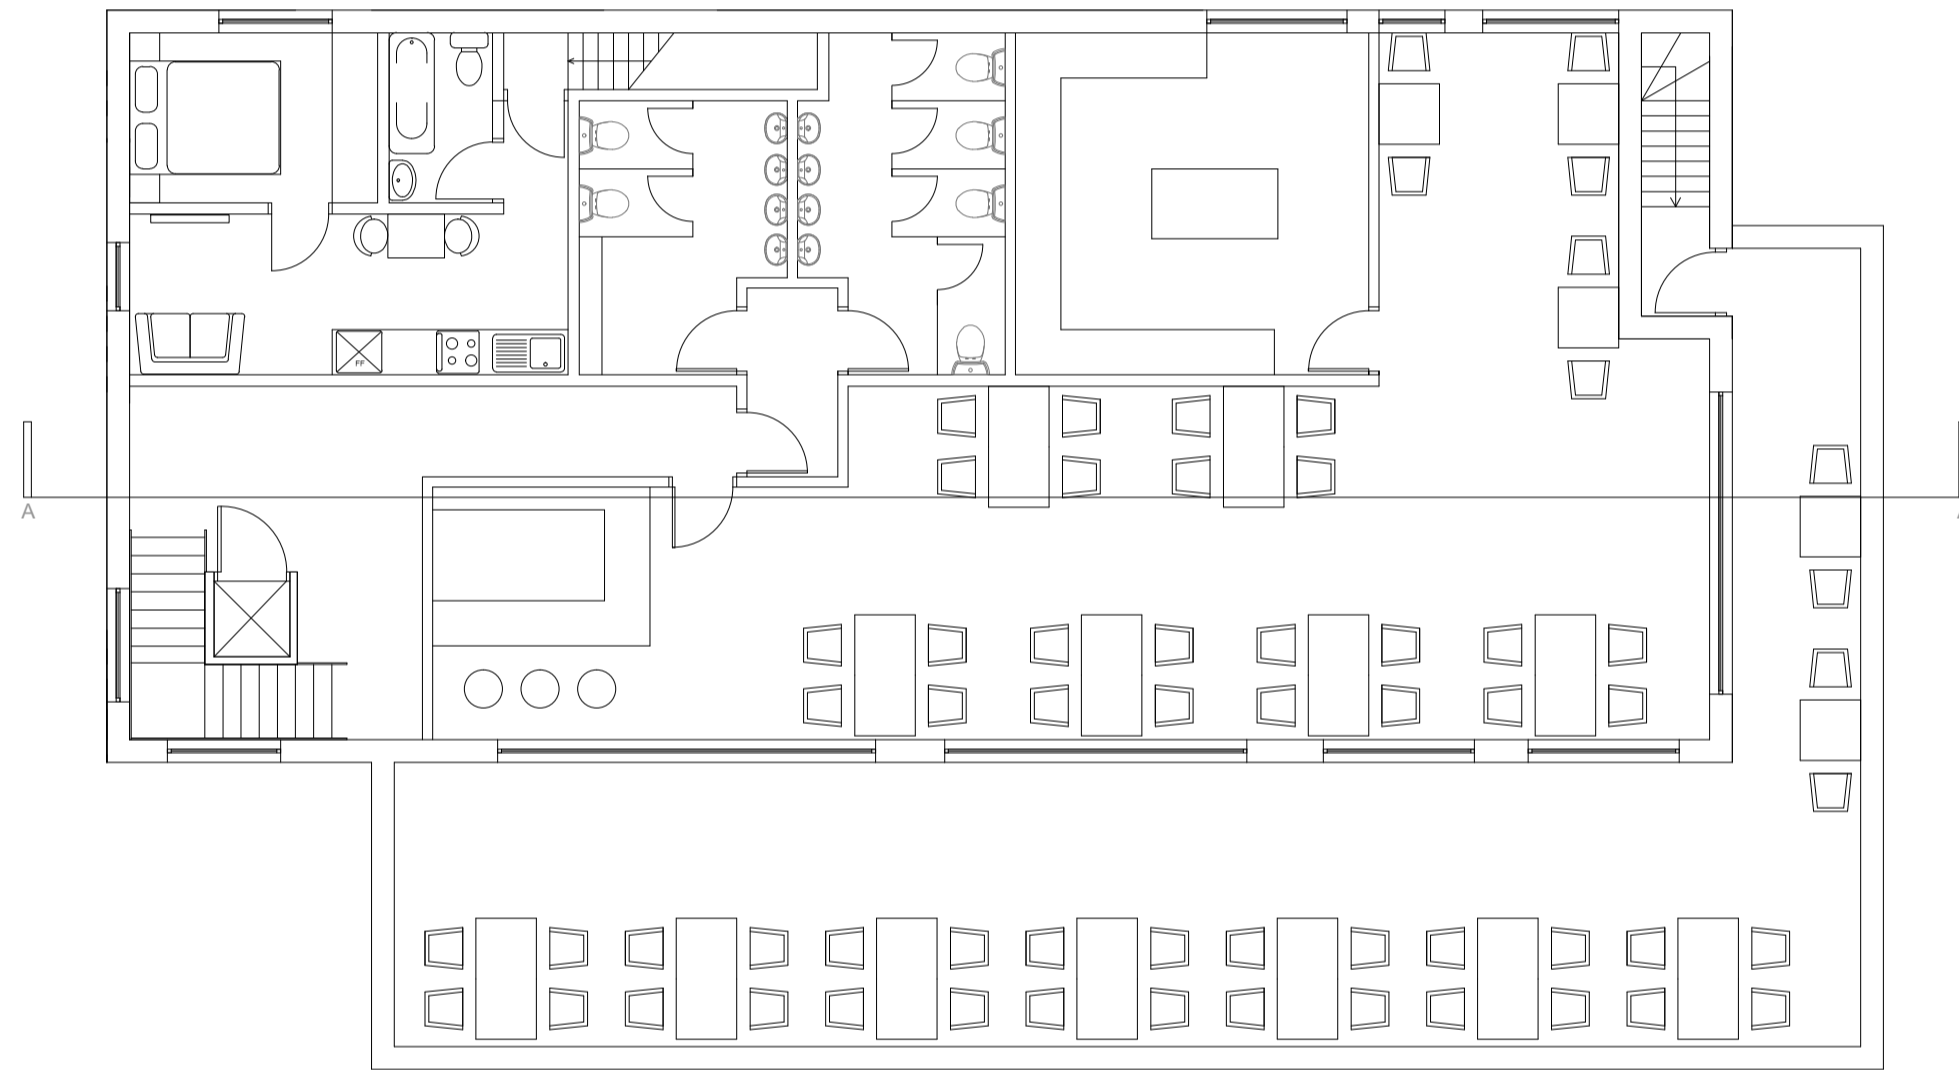


Proposed First Floor Plan - 1:100




Proposed North Elevation - 1:100

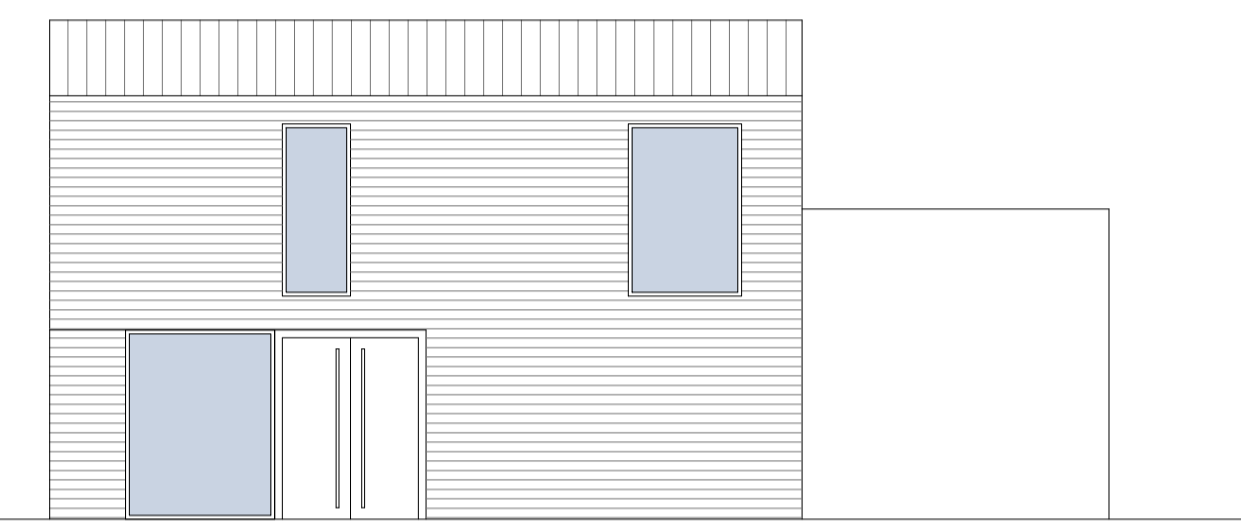

Proposed East Elevation - 1:100

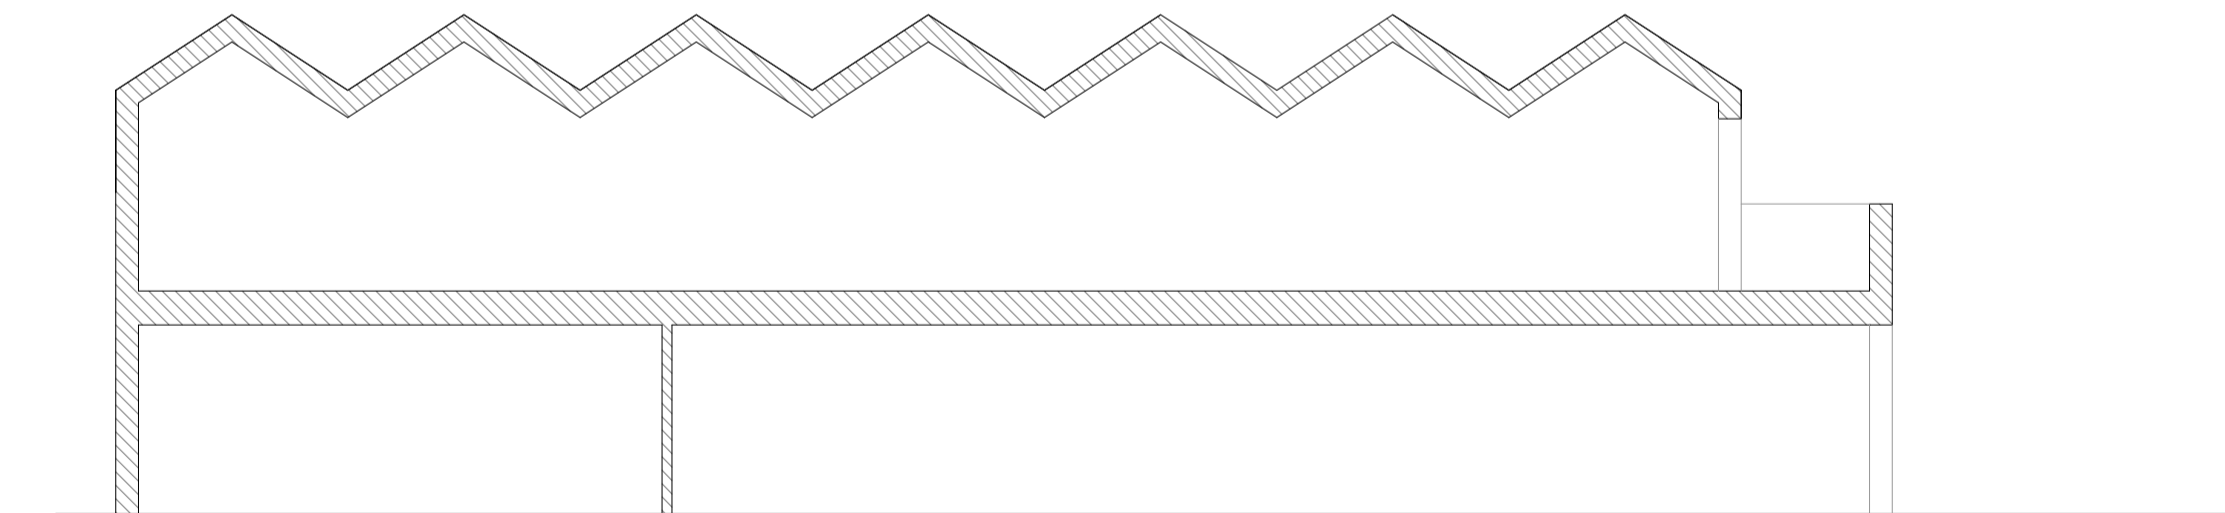

Proposed Section - 1:100

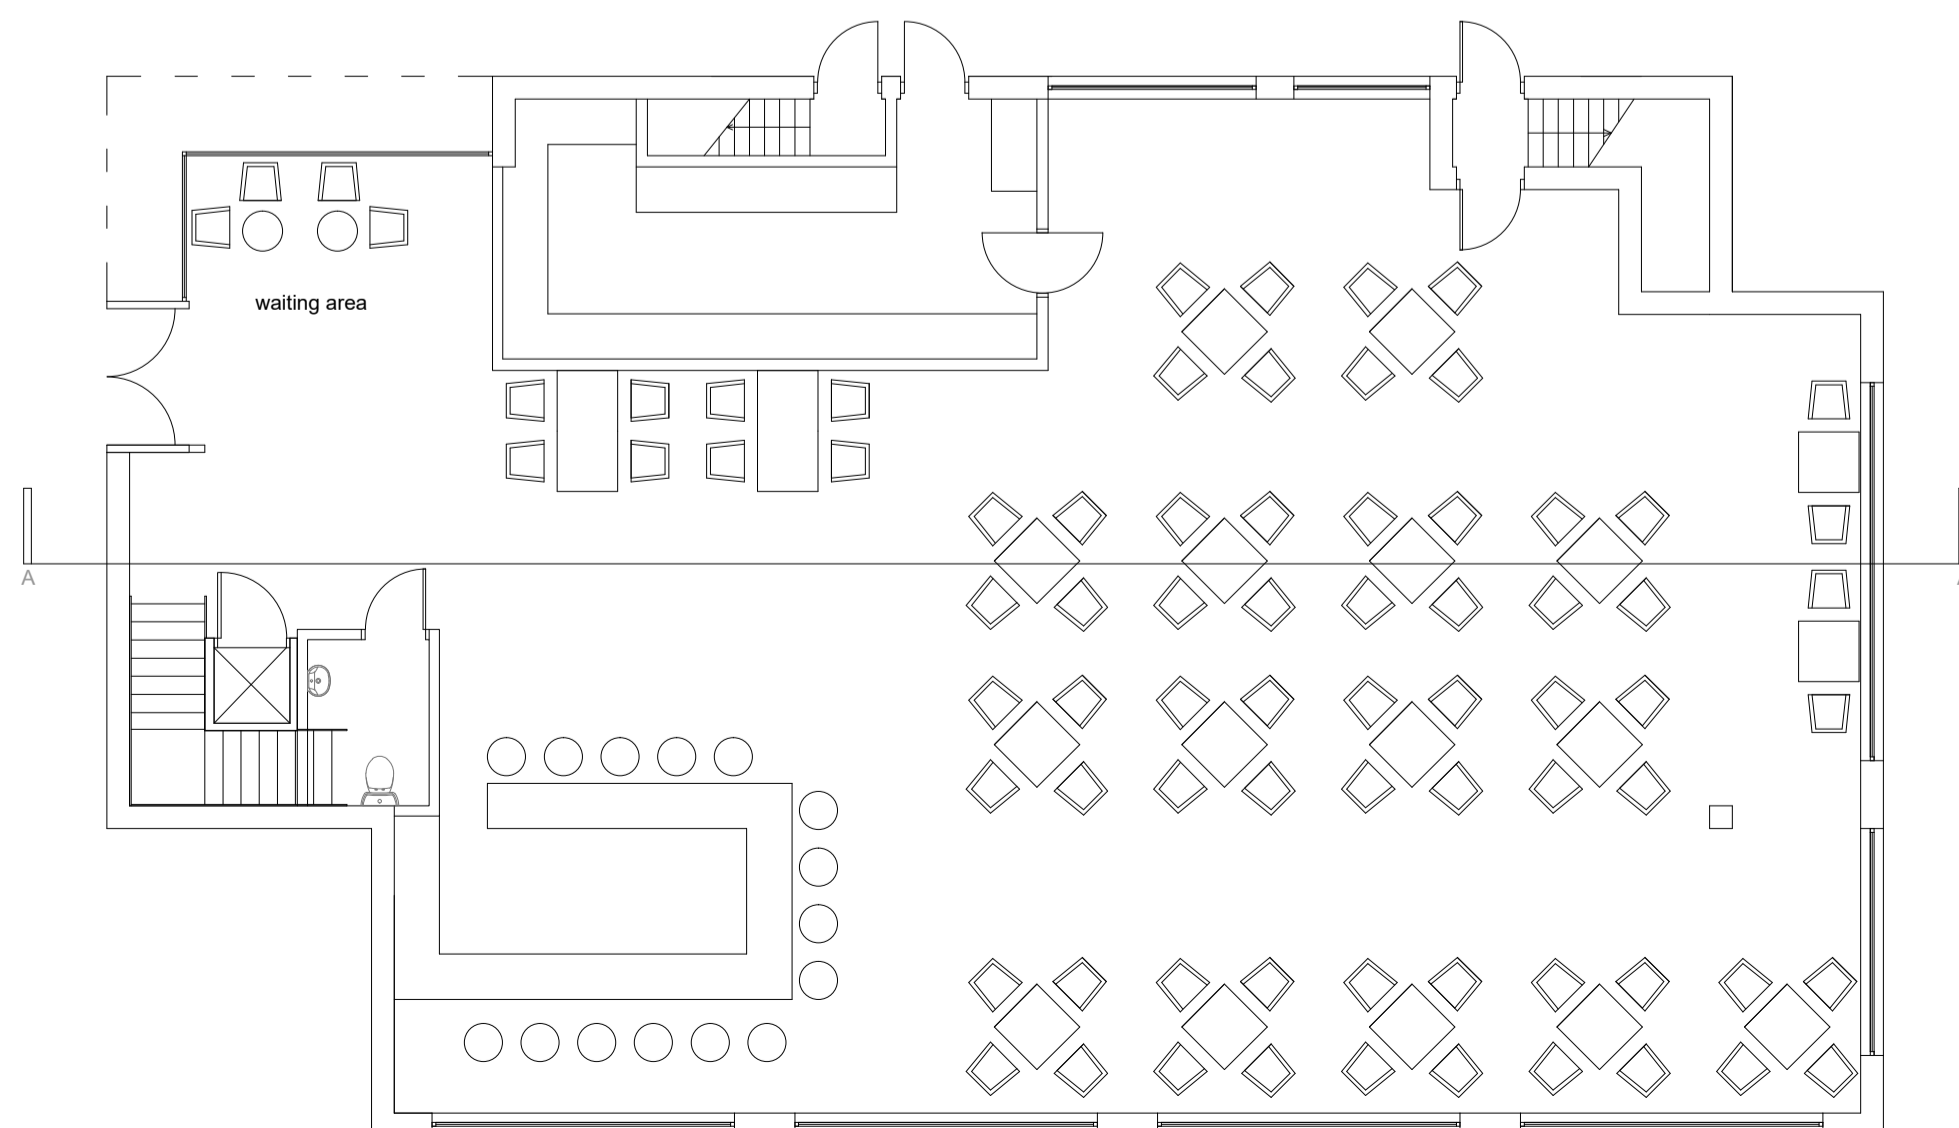

Proposed Ground Floor Plan - 1:100

**STATUS: AWAITING APPROVAL**

PROJECT STAGE: **PLANNING** DRAWN BY: **ABG** CHKED BY:

CLIENT: **Mr Levy**

PROJECT: **East Beach** Postcode: **SS14B**

PROJECT NO: **406-01-17** PAGE NO: **P02** REVISION: **C**

DRAWING: **Proposed Plans, Elevations and Section**

SCALE: **1:100 on A1**

**BUILDER INFORMATION:**  
DO NOT BUILD FROM ANY DRAWINGS PACKAGES THAT DO NOT SAY 'BUILDING CONTROL APPROVED OR IN CONSTRUCTION PACKAGES'. IT IS THE RESPONSIBILITY OF THE BUILDER TO CONTACT THE ARCHITECT TO REQUEST/CONFIRM THE RIGHT DRAWING PACKAGE IS ON SITE. PLEASE BE ADVISED THAT ALL DRAWING PACKAGES WILL ALSO HAVE STRUCTURAL ENGINEERING WORKS ATTACHED. DO NOT BUILD WITHOUT ALL PAPERWORK.

**DRAWING NOTES:**  
ALL ITEMS, NOTES, DIMENSIONS AND GENERAL DESIGN CONTAINED IN THIS DRAWING ARE FOR GUIDANCE PURPOSES ONLY. NOMINATED BUILDER AND PERSON RESPONSIBLE FOR THE PROJECT SHOULD MAKE A THOROUGH CHECK PRIOR TO COMMENCEMENT OF WORKS AGAINST SITE. DRAINAGE SERVICE DRAWINGS, CURRENT BUILDING REGULATIONS, BRITISH STANDARDS AND CODES OF PRACTICE. FAILURE TO DO SO WILL BE AT THE LIABILITY OF THE BUILDER/CONTRACTOR NOT THE ARCHITECT.

THE CONTRACTOR IS TO ALLOW WITHIN THEIR PRICE FOR ALL ITEMS NOT LISTED BUT THAT WILL BE REQUIRED TO COMPLETE THE WORK IN ACCORDANCE WITH ALL CURRENT LEGISLATION.

**SKARCHITECTSLTD**  
853-855 London Road Tel: 01702 509250  
Westcliff-on-sea E-mail: info@skarchitects.co.uk  
SS0 9SZ