




West House Elevation

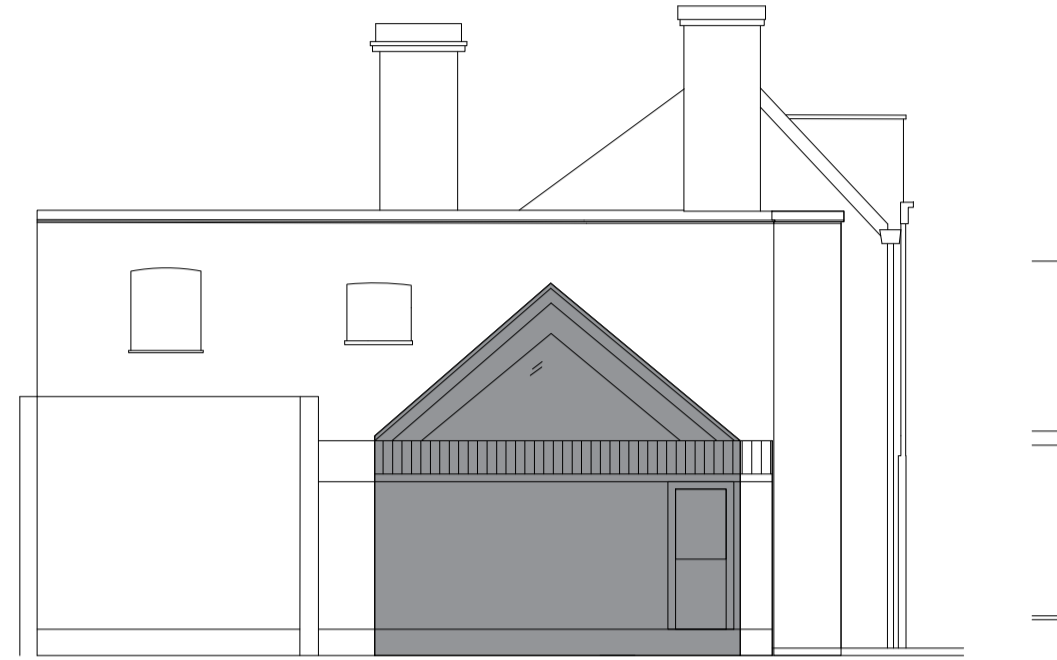

north elevation

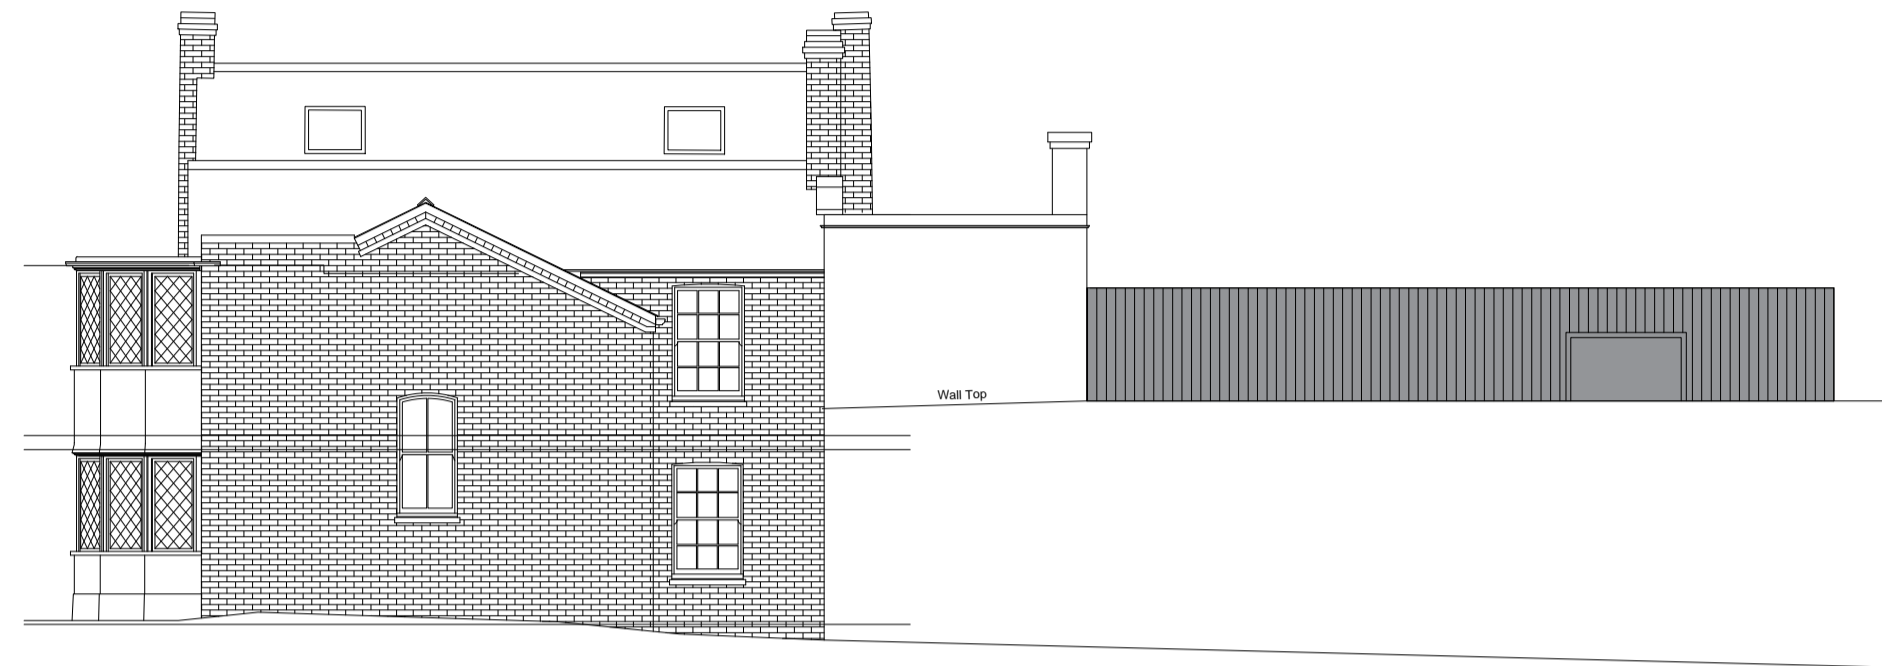


south elevation

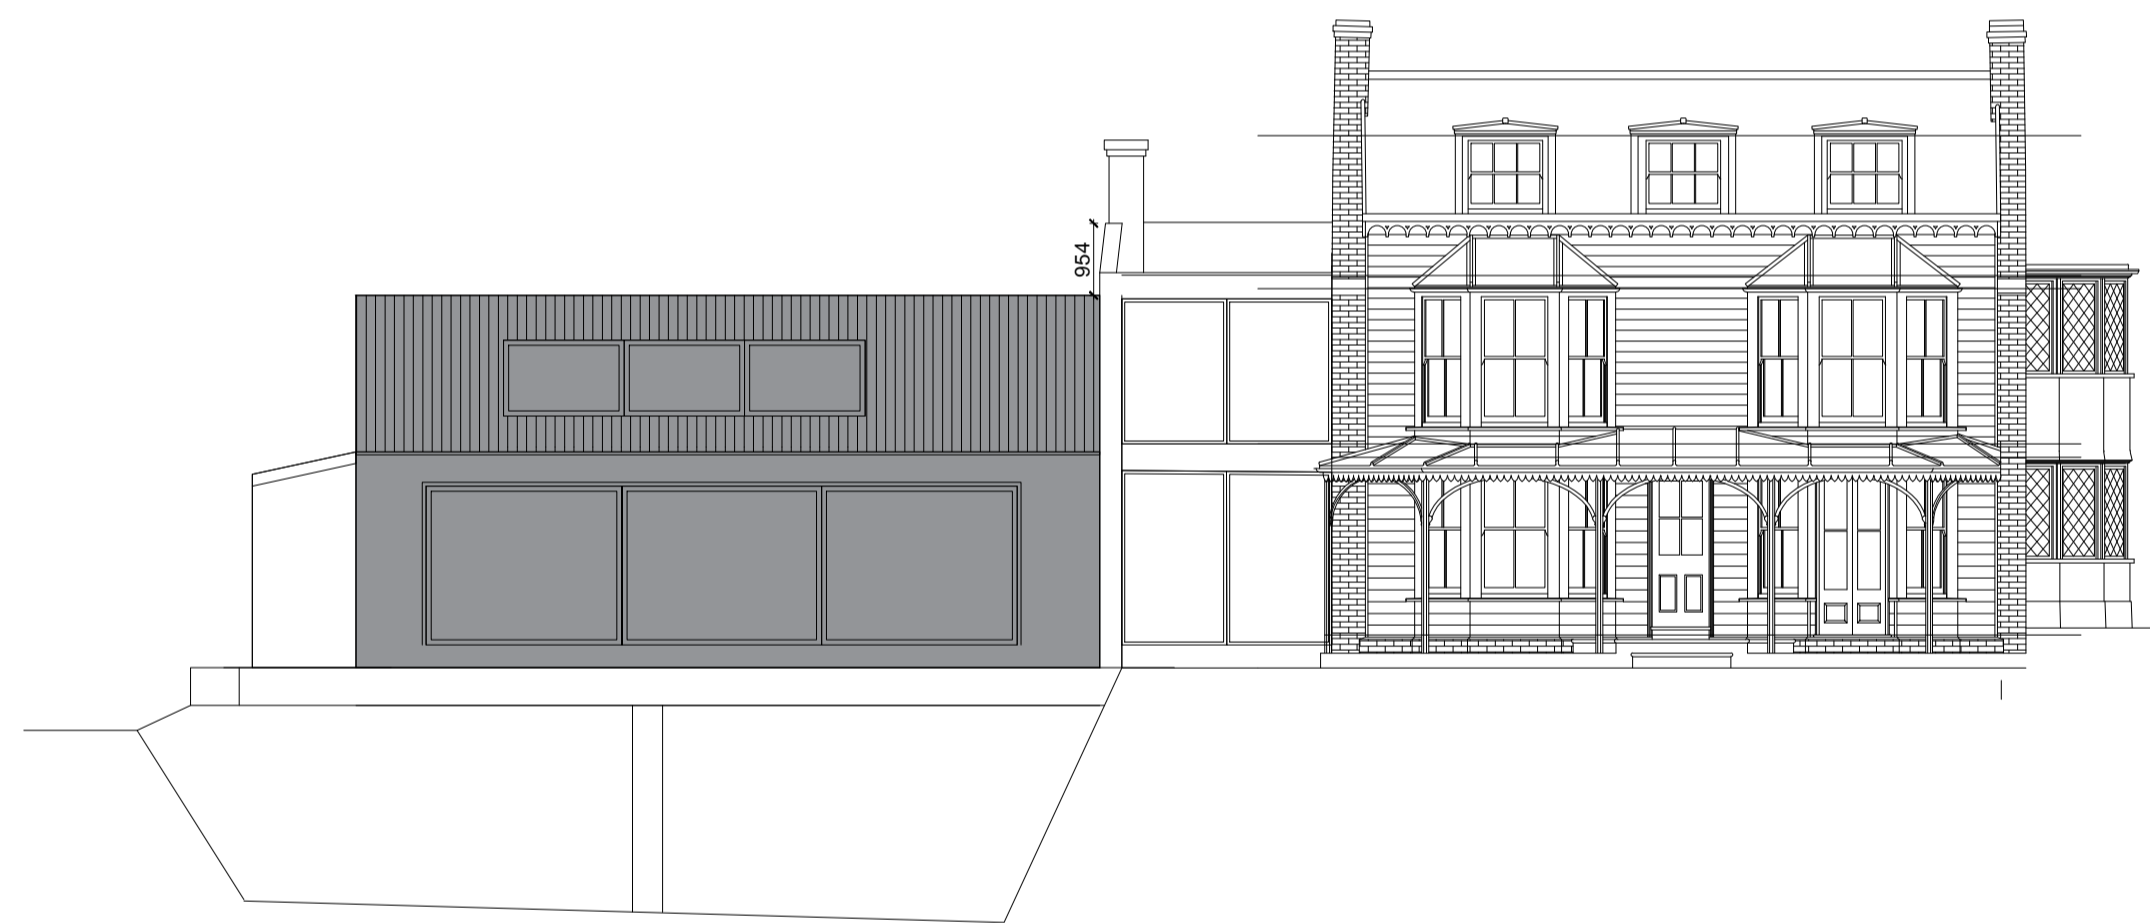


Existing Elevations


■ = Extended area consistent with previous consent Planning Ref 16/00744/FUL

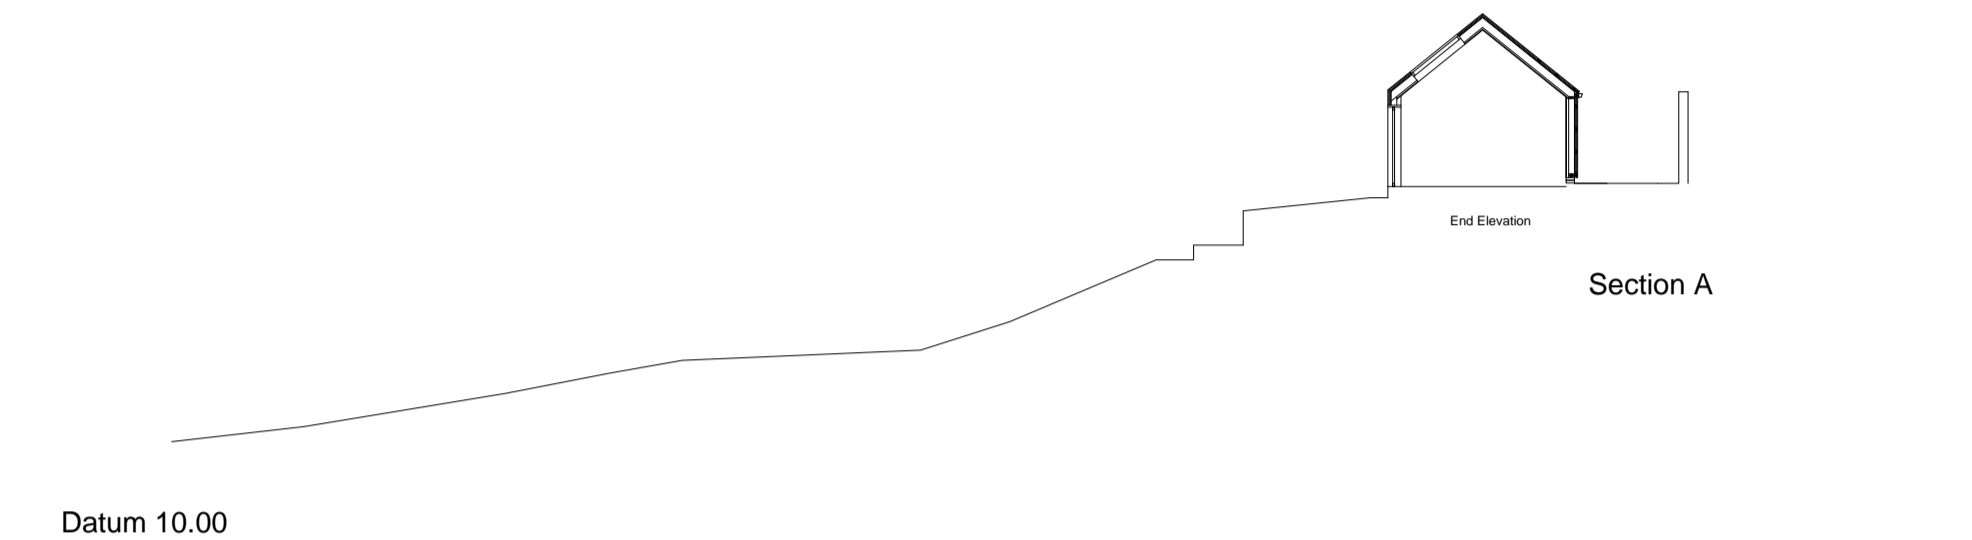

Section A

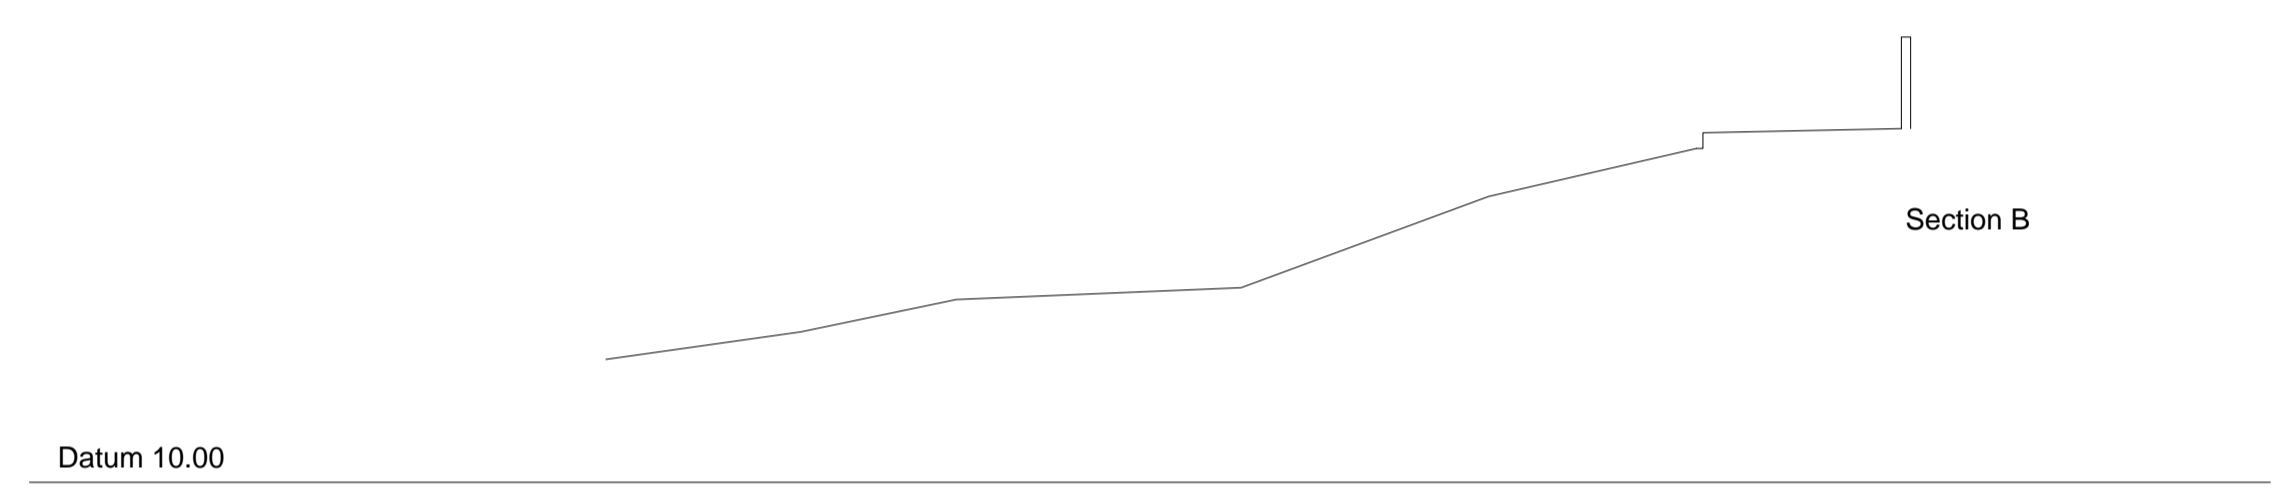

Section B

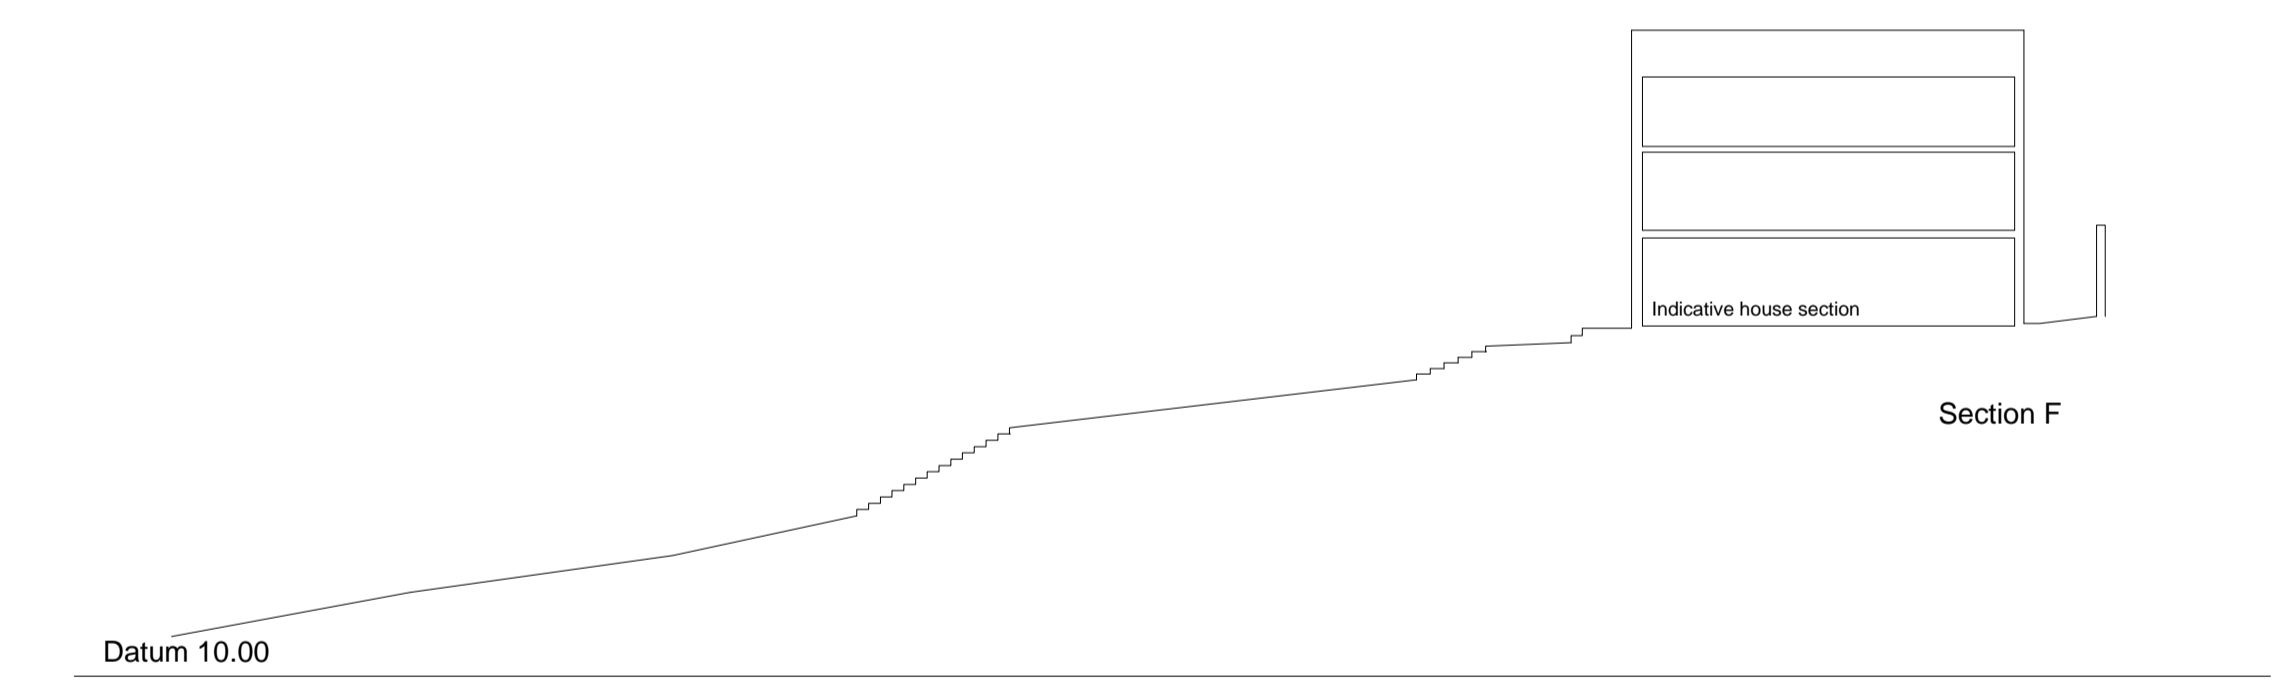

Section F

Existing Sections 1:200

STATUS: Awaiting Approval

PROJECT STAGE: S1 - Preliminary DRAWN BY: RS CHKD BY: []
CLIENT: Mr. Newton
PROJECT: Herschel House Postcode: SS9
Leigh on Sea, Essex PROJECT NO.: 256 PAGE NO.: 256RPP04 REVISION: A
DRAWING: Existing Elevations and Sections (Dec 2016)
SCALE: 1:100, 1:200 on A1

BUILDER INFORMATION:
DO NOT BUILD FROM ANY DRAWINGS PACKAGES THAT DO NOT SAY 'BUILDING CONTROL APPROVED OR IN CONSTRUCTION PACKAGES'. IT IS THE RESPONSIBILITY OF THE BUILDER TO CONTACT THE ARCHITECT TO REQUEST/CONFIRM THE RIGHT DRAWING PACKAGE IS ON SITE. PLEASE BE ADVISED THAT ALL DRAWING PACKAGES WILL ALSO HAVE STRUCTURAL ENGINEERING WORKS ATTACHED. DO NOT BUILD WITHOUT ALL PAPERWORK.
DRAWING NOTES:
ALL ITEMS, NOTES, DIMENSIONS AND GENERAL DESIGN CONTAINED IN THIS DRAWING ARE FOR GUIDANCE PURPOSES ONLY. NOMINATED BUILDER AND PERSON RESPONSIBLE FOR THE PROJECT SHOULD MAKE A THOROUGH CHECK PRIOR TO COMMENCEMENT OF WORKS AGAINST SITE, DRAINAGE SERVICE DRAWINGS, CURRENT BUILDING REGULATIONS, BRITISH STANDARDS AND CODES OF PRACTICE. FAILURE TO DO SO WILL BE AT THE LIABILITY OF THE BUILDER/CONTRACTOR NOT THE ARCHITECT.
THE CONTRACTOR IS TO ALLOW WITHIN THEIR PRICE FOR ALL ITEMS NOT LISTED BUT THAT WILL BE REQUIRED TO COMPLETE THE WORK IN ACCORDANCE WITH ALL CURRENT LEGISLATION.

SKARCHITECTSLTD
108 Leigh Road Tel: 01702 478195
Leigh on Sea Mobile: 07963 931 452
SS9 1BU E-mail: info@skarchitects.co.uk