



Proposed Plans Ground Floor 1:100 North




Proposed Roof Plan 1:100

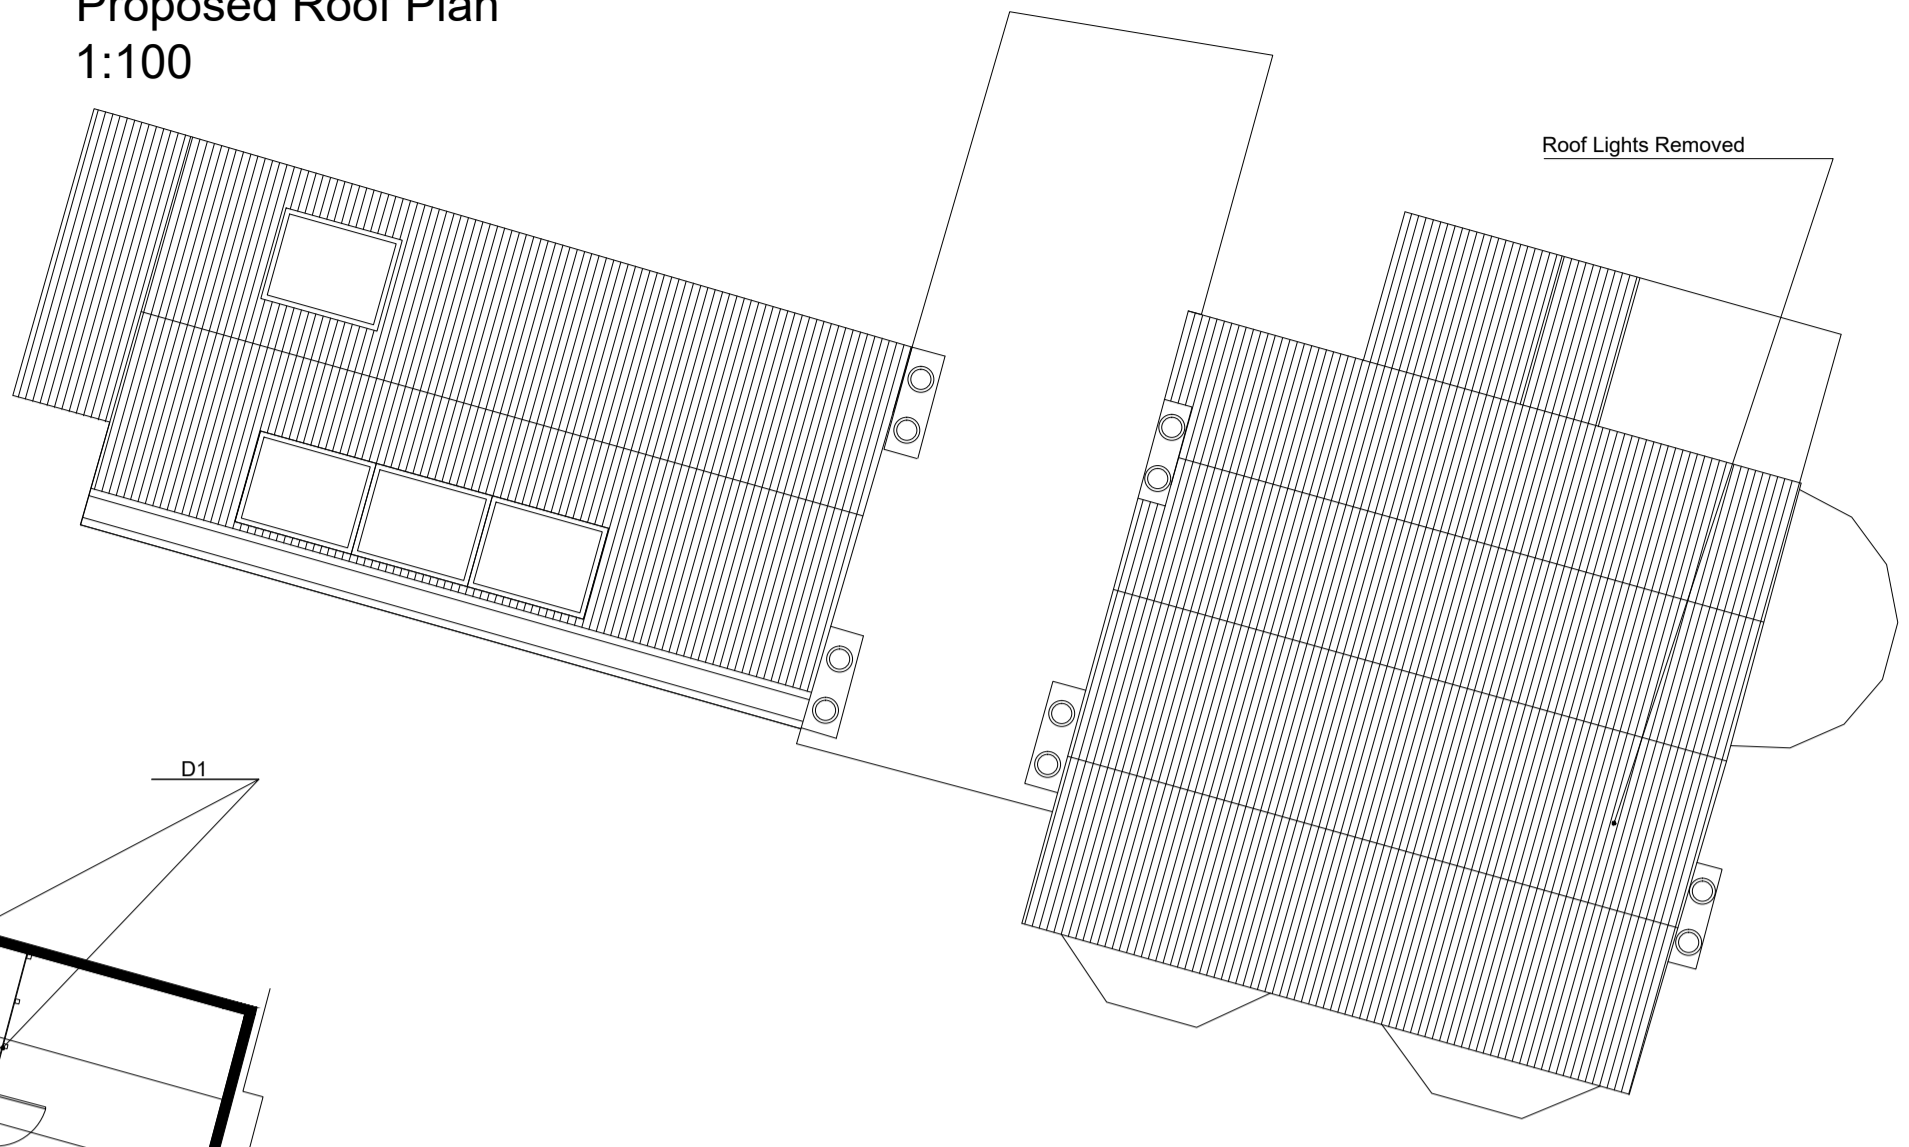


Proposed Plans Second Floor 1:100

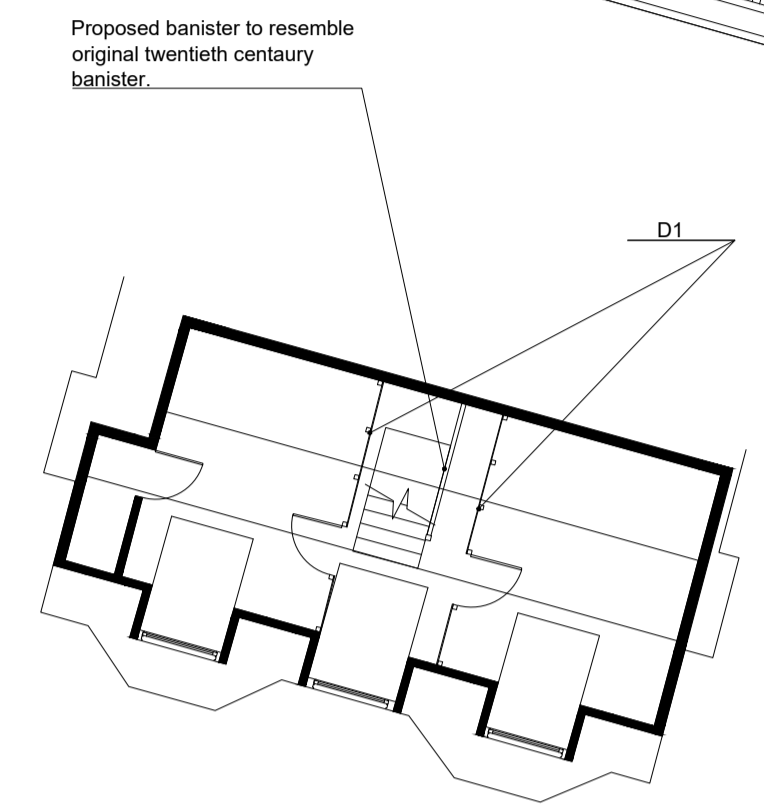


Proposed Plans First Floor 1:100

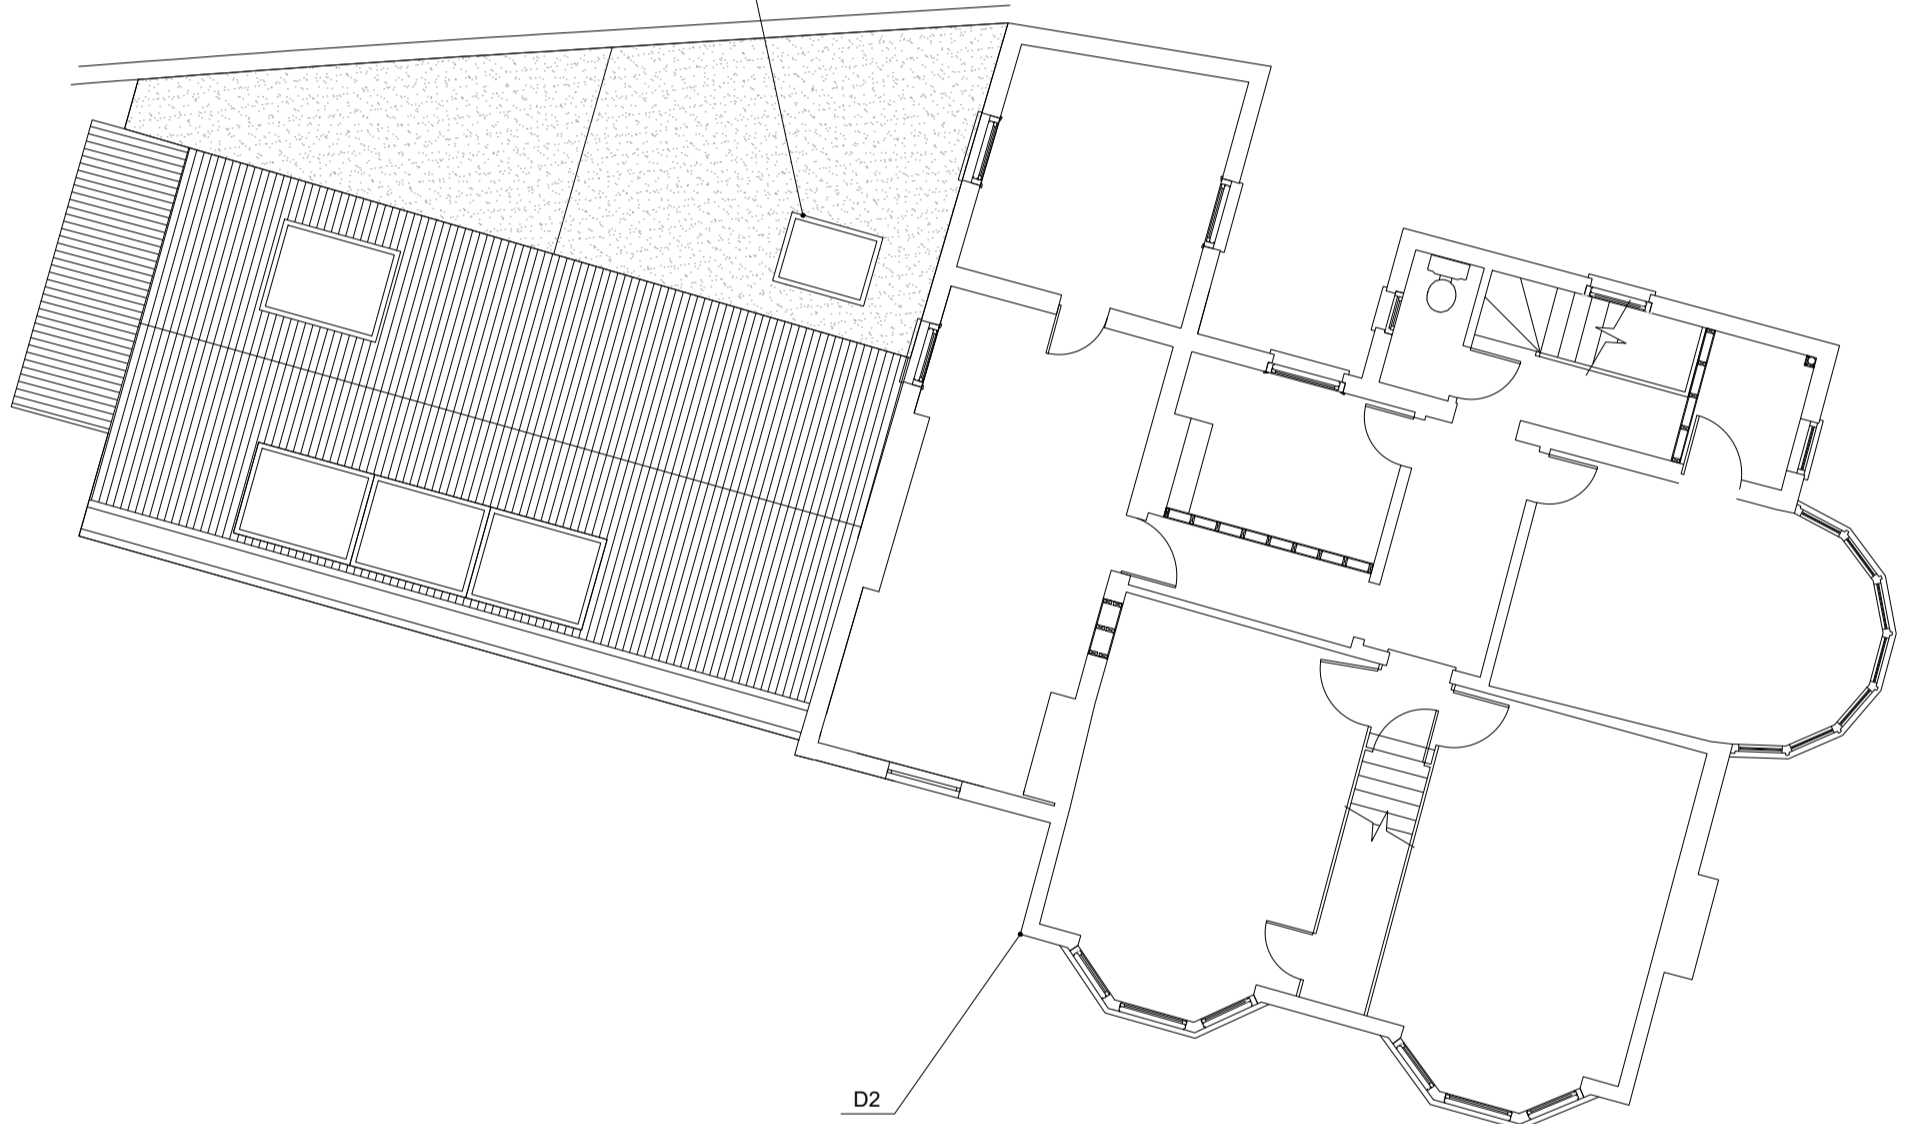


Detail 1 1:10

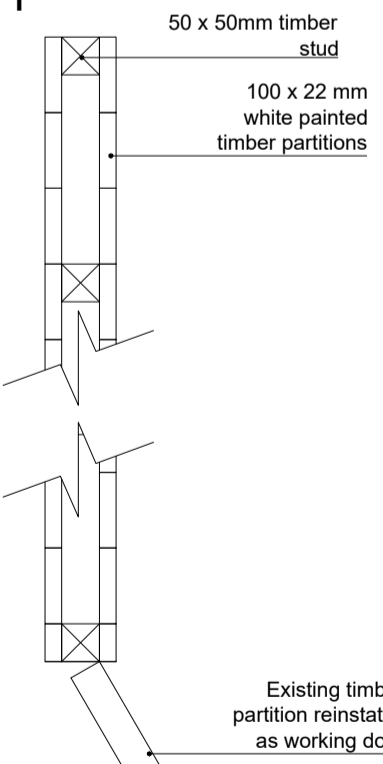

Detail 2 1:10

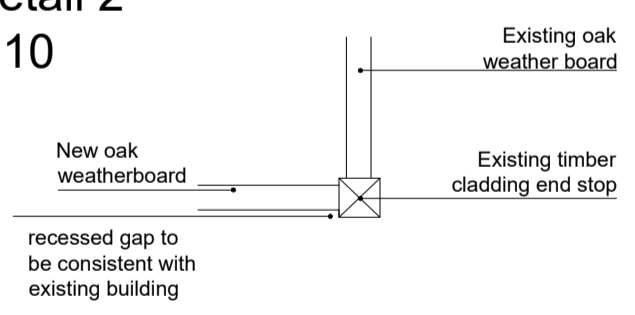

Proposed Sectional Elevation Looking West to the East Attic Room 1:50

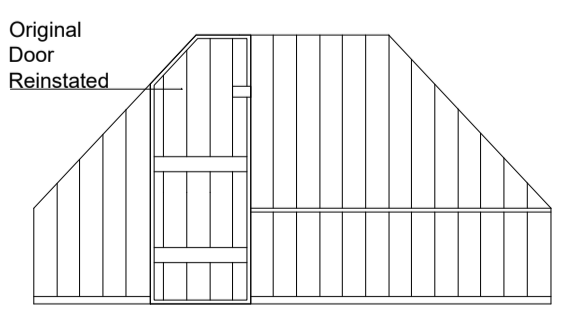

STATUS: Awaiting Approval

PROJECT STAGE: S1 - Preliminary	DRAWN BY: RS	CHKD BY: []
CLIENT: Mr. Newton		
PROJECT: Herschel House	Postcode: SS9	
Leigh on Sea, Essex		
DRAWING NO: 256	PAGE NO: 256RP07	REVISION: L
DRAWING: Extension - Proposed Plans		
SCALE: 1:100, 1:50 and 1:10 on A1		

BUILDER INFORMATION:
DO NOT BUILD FROM ANY DRAWINGS PACKAGES THAT DO NOT SAY 'BUILDING CONTROL APPROVED OR IN CONSTRUCTION PACKAGES'. IT IS THE RESPONSIBILITY OF THE BUILDER TO CONTACT THE ARCHITECT TO REQUEST/CONFIRM THE RIGHT DRAWING PACKAGE IS ON SITE. PLEASE BE ADVISED THAT ALL DRAWING PACKAGES WILL ALSO HAVE STRUCTURAL ENGINEERING WORKS ATTACHED. DO NOT BUILD WITHOUT ALL PAPERWORK.

DRAWING NOTES:
ALL ITEMS, NOTES, DIMENSIONS AND GENERAL DESIGN CONTAINED IN THIS DRAWING ARE FOR GUIDANCE PURPOSES ONLY. NOMINATED BUILDER AND PERSON RESPONSIBLE FOR THE PROJECT SHOULD MAKE A THOROUGH CHECK PRIOR TO COMMENCEMENT OF WORKS AGAINST SITE, DRAINAGE SERVICE DRAWINGS, CURRENT BUILDING REGULATIONS, BRITISH STANDARDS AND CODES OF PRACTICE. FAILURE TO DO SO WILL BE AT THE LIABILITY OF THE BUILDER/CONTRACTOR NOT THE ARCHITECT.

THE CONTRACTOR IS TO ALLOW WITHIN THEIR PRICE FOR ALL ITEMS NOT LISTED BUT THAT WILL BE REQUIRED TO COMPLETE THE WORK IN ACCORDANCE WITH ALL CURRENT LEGISLATION.