


1 Site Location Plan_Existing
 A101 1 : 1250



2 Site Plan_Proposed
 A101 1 : 500

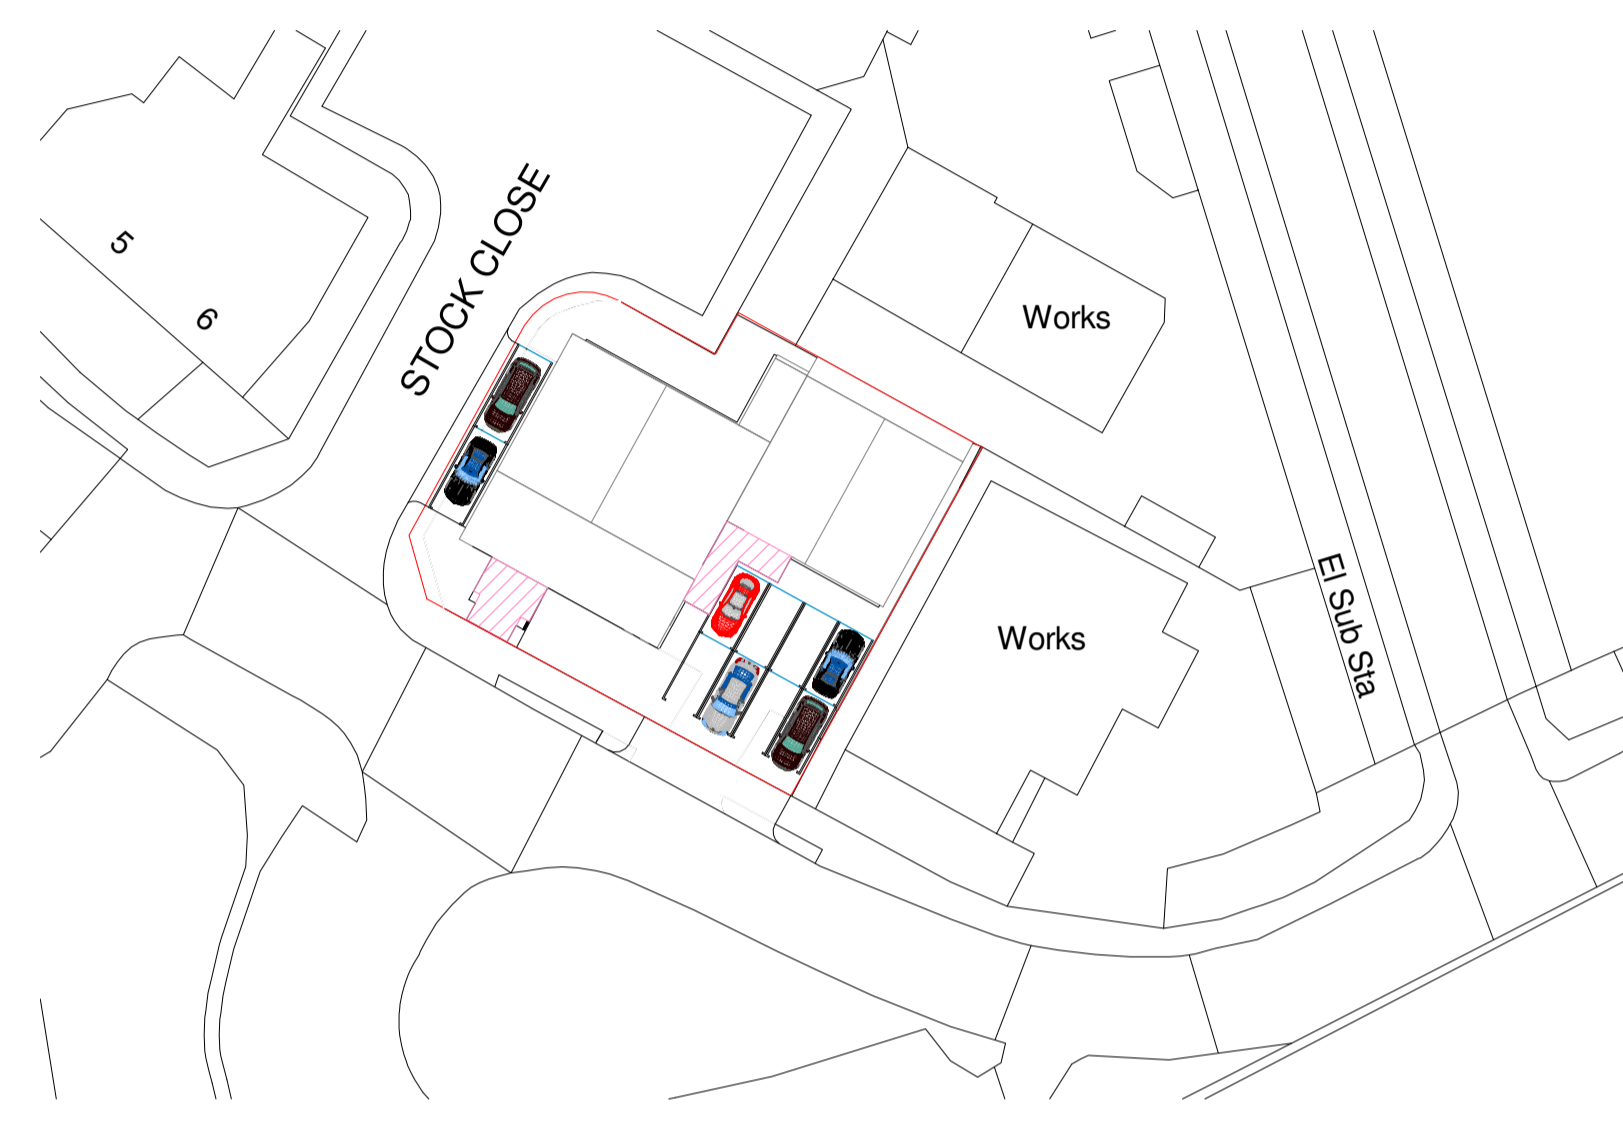

Rev	Description	Date
C	Proposed Vehicular Run-Off Details Added	25/09/17
B	2No Parking spaces added to rear	11/09/17
A	Amended to Planners Comments	23/08/17

ERGO TECHNICS
 RIBA CHARTERED ARCHITECTS
 0845 643 4960 | info@ergotechnics.com | www.ergotechnics.com
 1775 London Rd | Leigh-on-Sea | Essex | S59 2ST

Client
Mrs Wendy Headford

Project
**1a Stock Road, Southend-on-Sea
 SS2 5QF**

Title
Site Location Plans

Scale	As indicated @ A1
Date	12/07/17
Drawn By	ETDT
Project No	1377HSR
Drawing No	A101
Rev	C