

This drawing is copyright and shall not be reproduced or used for any other purpose without written permission of the author.

Do not scale from this drawing, use figured dimensions only.

The drawing must be read in conjunction with all other project related drawings and documentation issued by the Architect and Appointed Consultants.

It is the contractor's responsibility to ensure compliance with the Building Regulations.


It is the contractor's responsibility to check all dimensions on site, any discrepancy to be reported immediately.

Details and sizes shown are indicative only and are subject to confirmation by the relevant Specialist contractor & sub-contractors.


This drawing is not to be used for Land Registry or sales purposes.

The Author is not responsible for any damage to property or injury sustained on site without prior approval in writing.


Revision

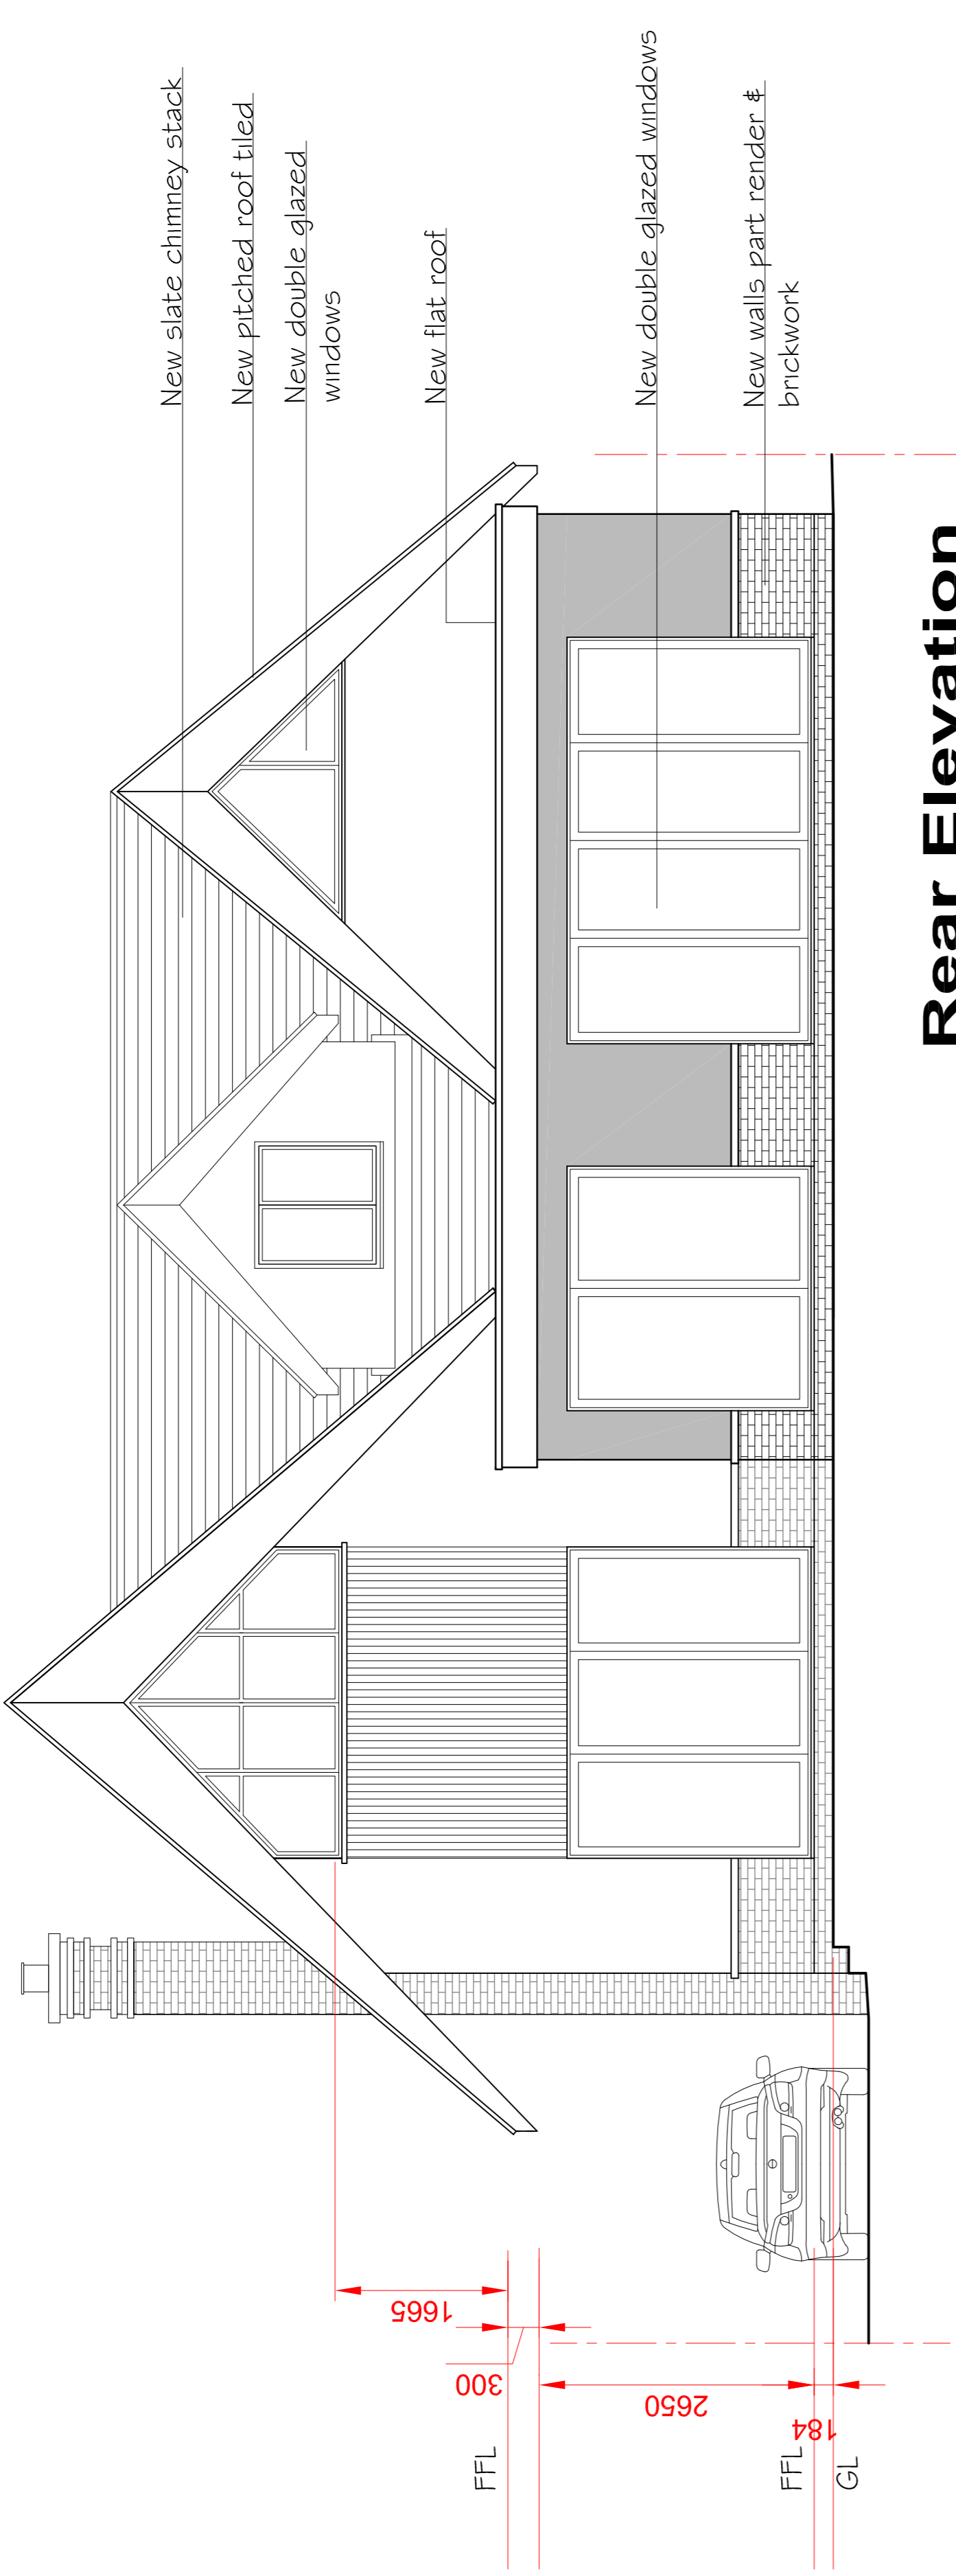

Rear Elevation

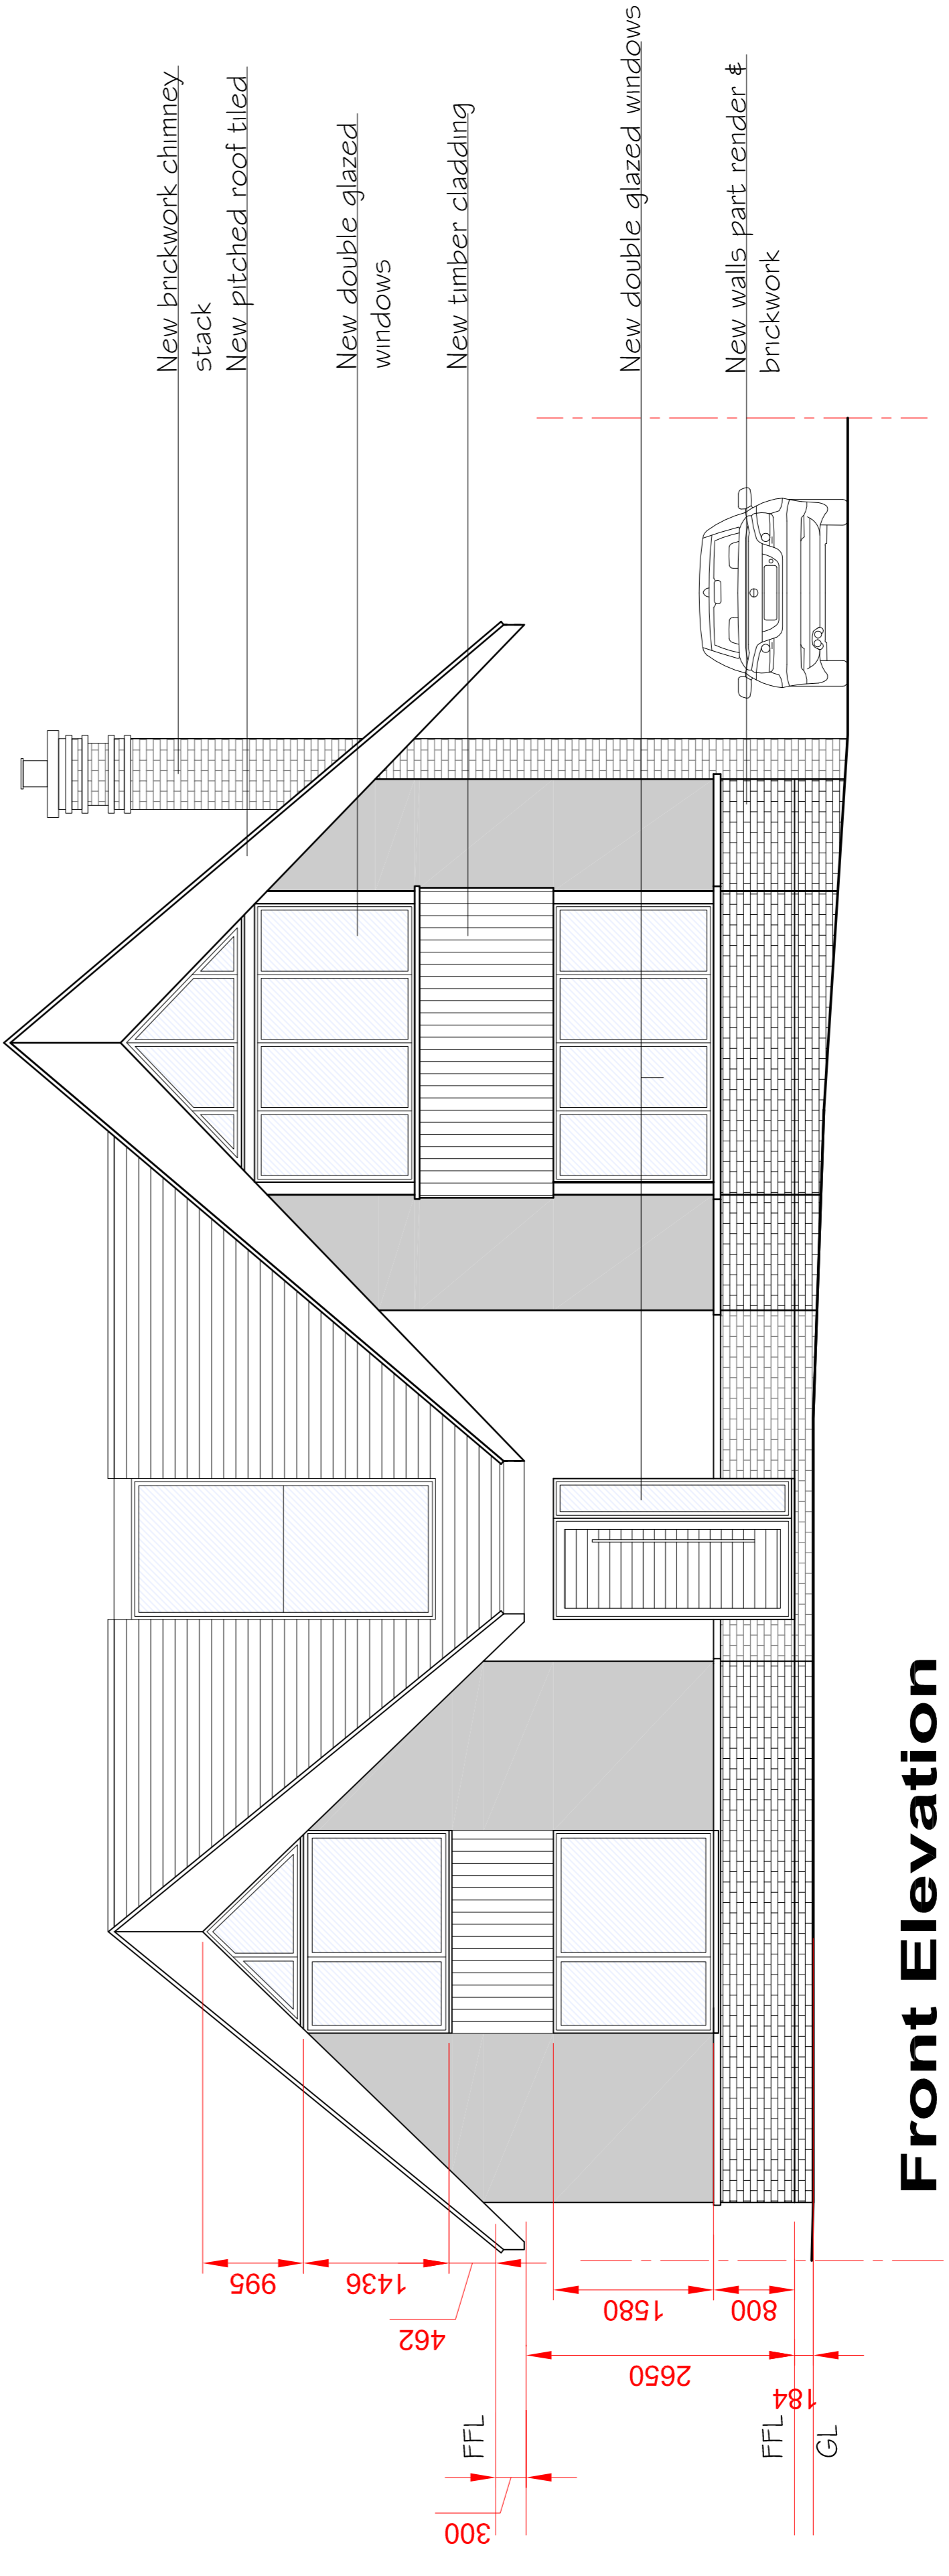

Front Elevation

 

knight matrix architects
 upper studio
 99 brackley
 leigh on sea
 essex
 ss9 1ab
 t 01702 715517
 f 01702 480492
 e mail@knightmatrix.com
 w www.knightmatrix.com

Client
 Mrs H Collins
Project
 34 Percy Road
Description
 Dimensioned elevations
 Proposed Extensions

Scale
 Planning
 Scale 1:50
 Job number 903
Date
 Nov 17
Revision