




A EXISTING FIRST FLOOR PLAN
Scale 1:100

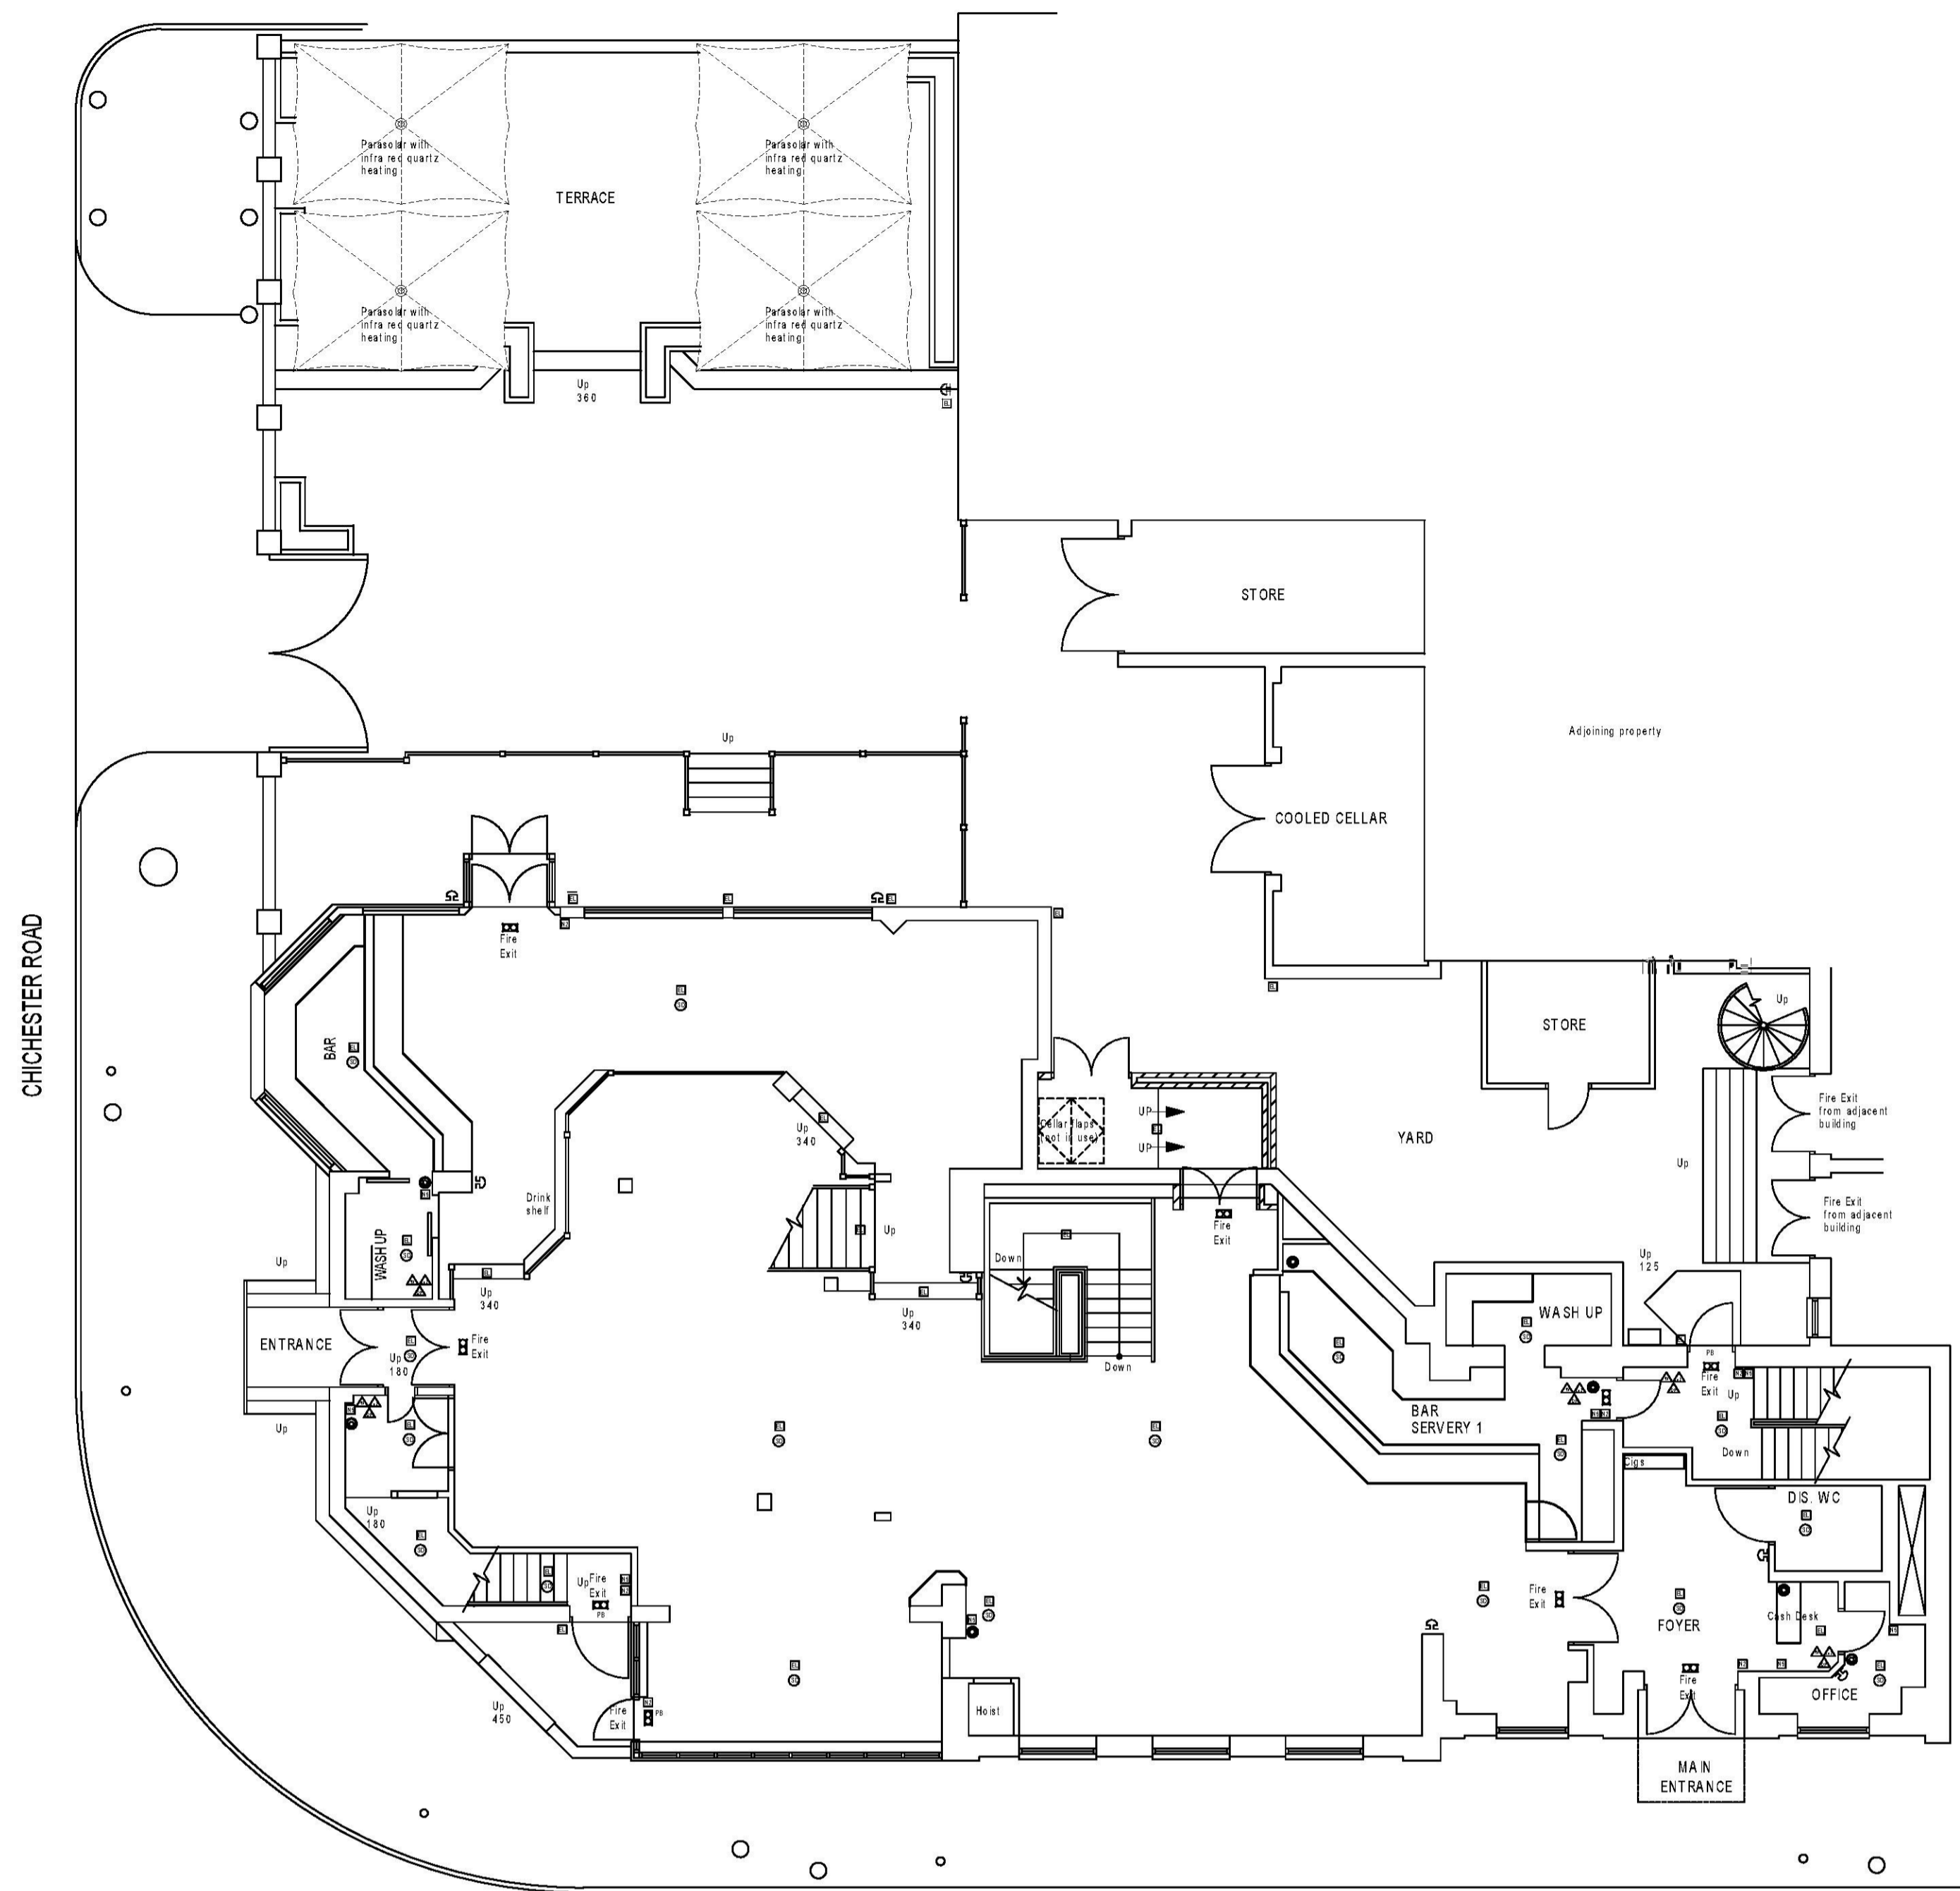


B EXISTING GROUND FLOOR PLAN
Scale 1:100

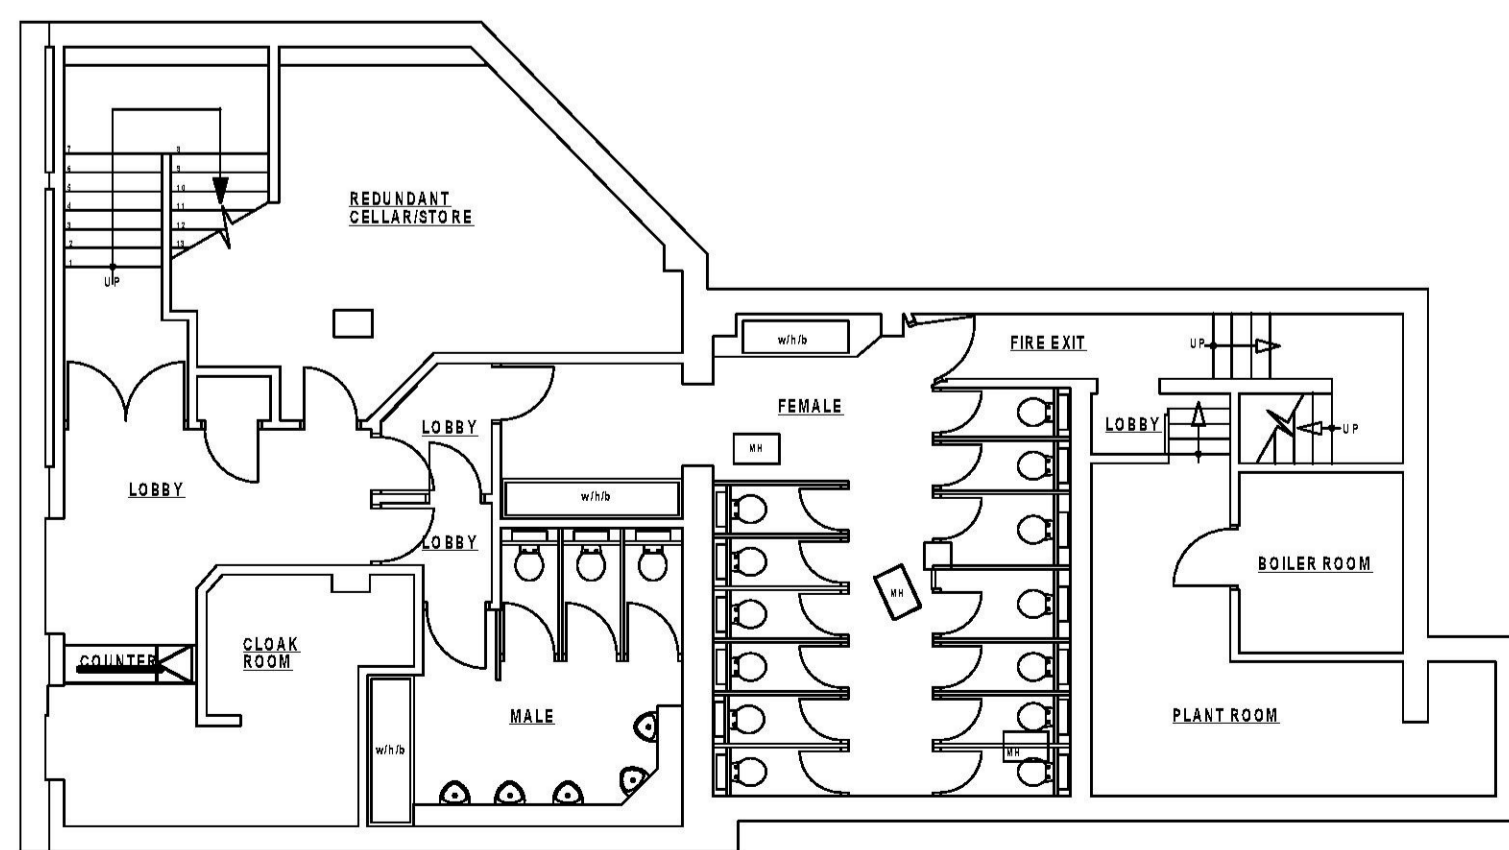


C EXISTING BASEMENT PLAN
Scale 1:100

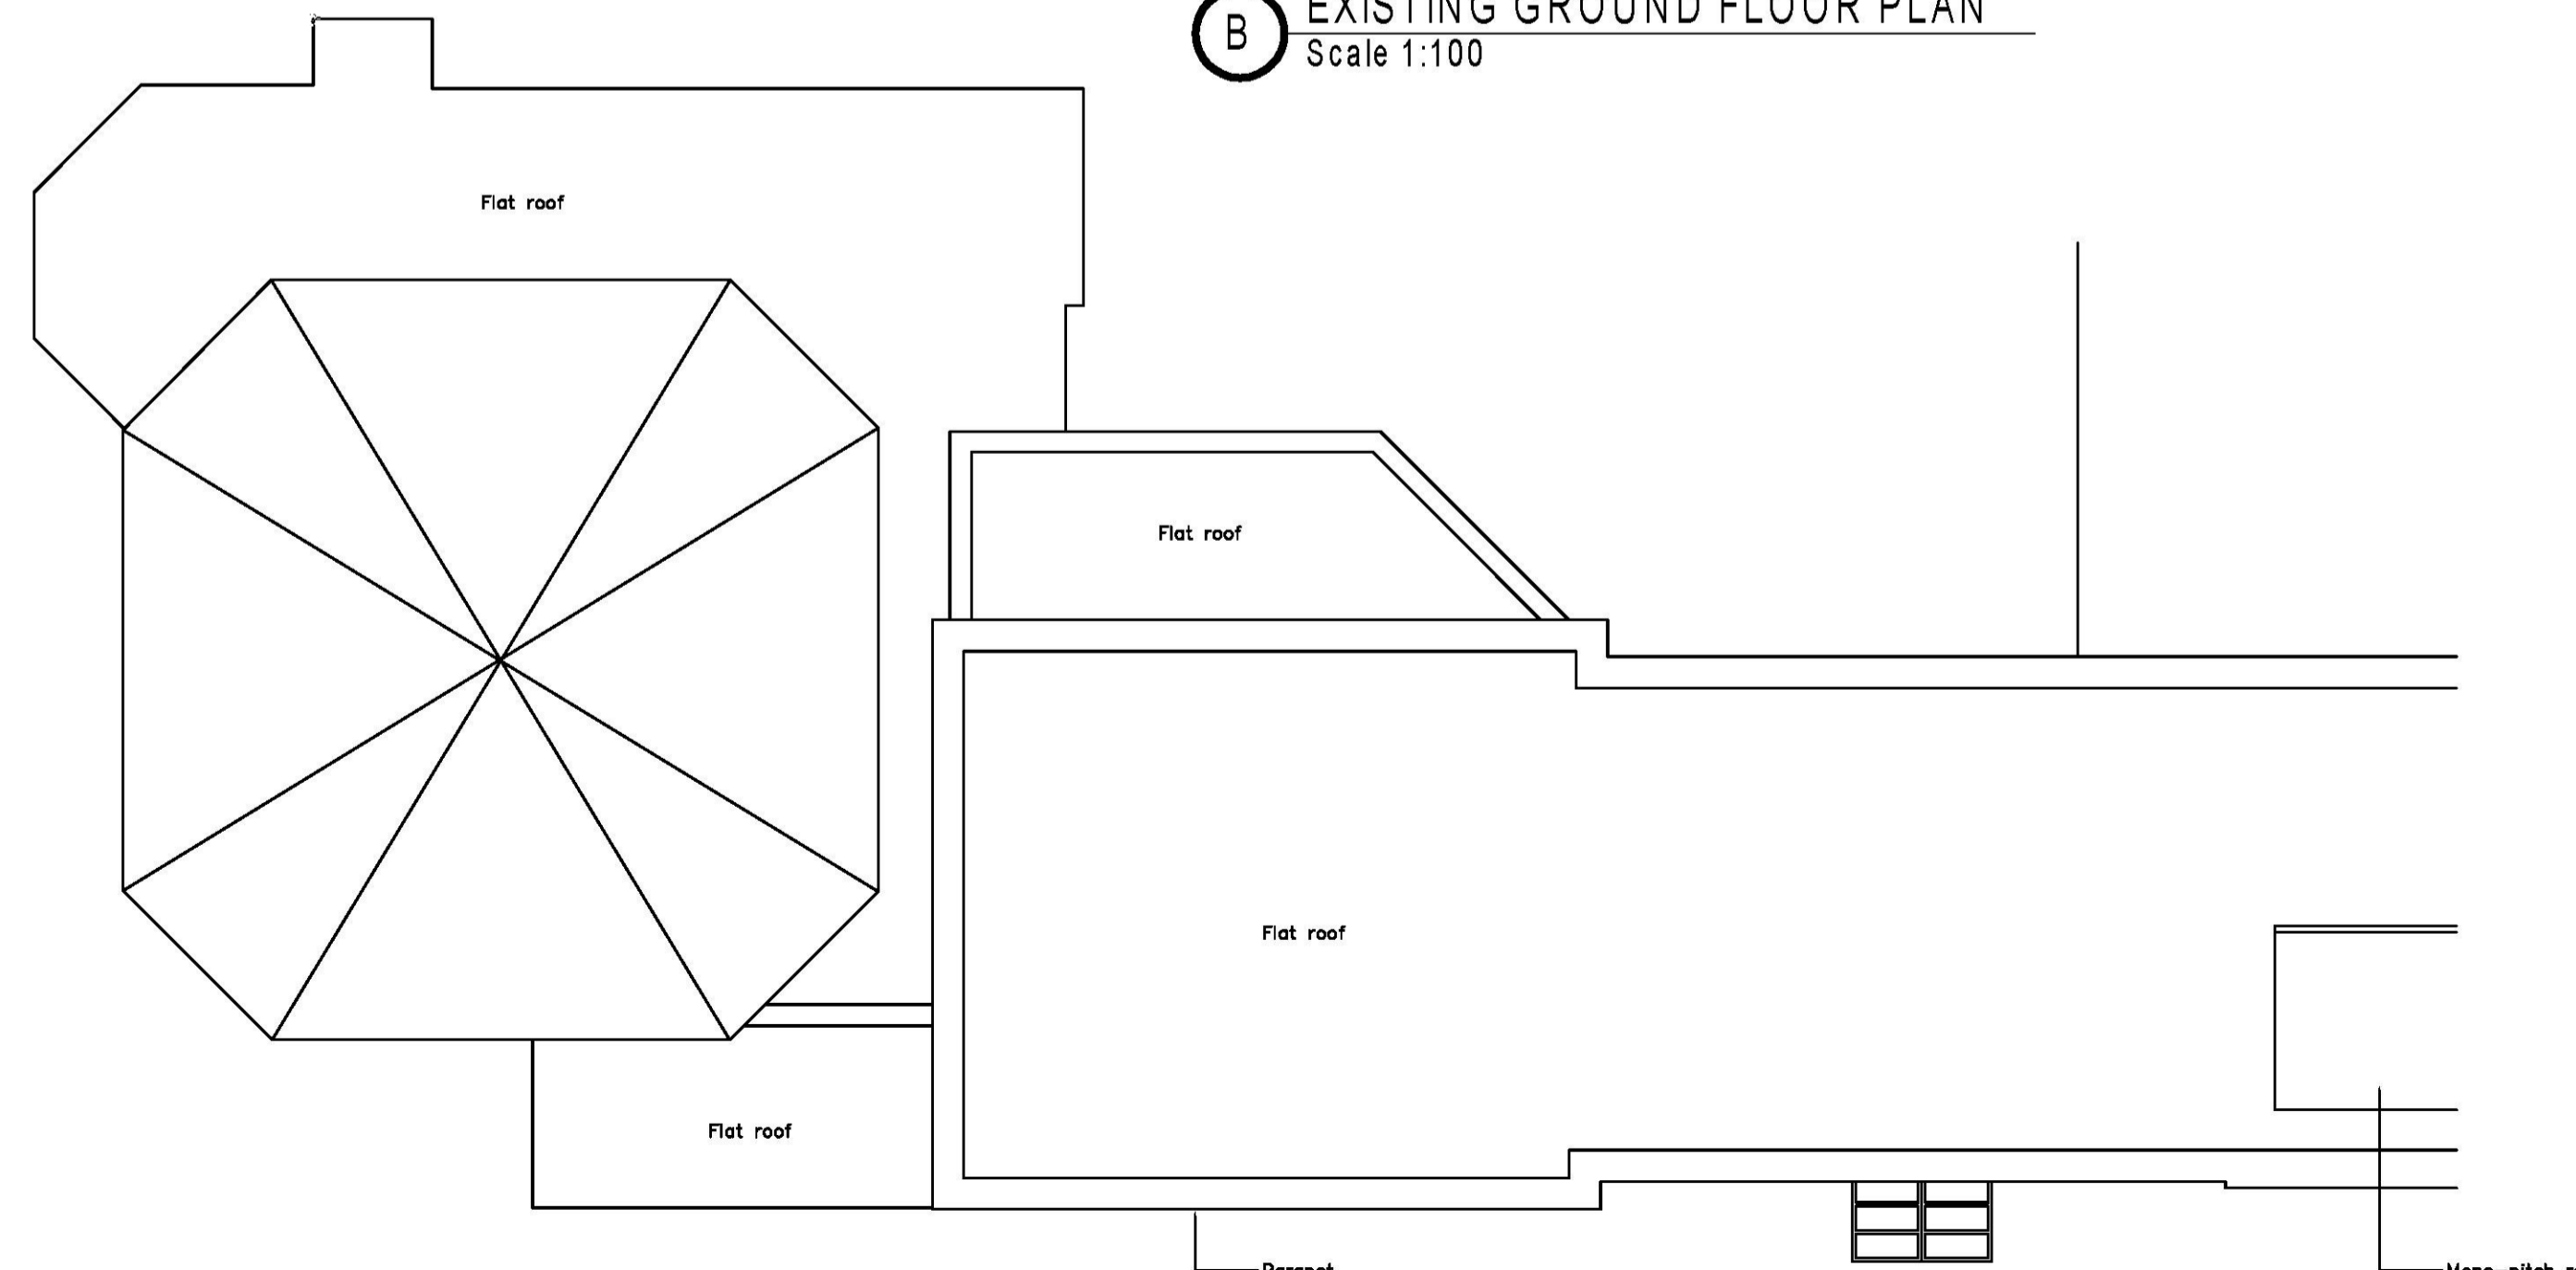

D EXISTING ROOF PLAN
Scale 1:100

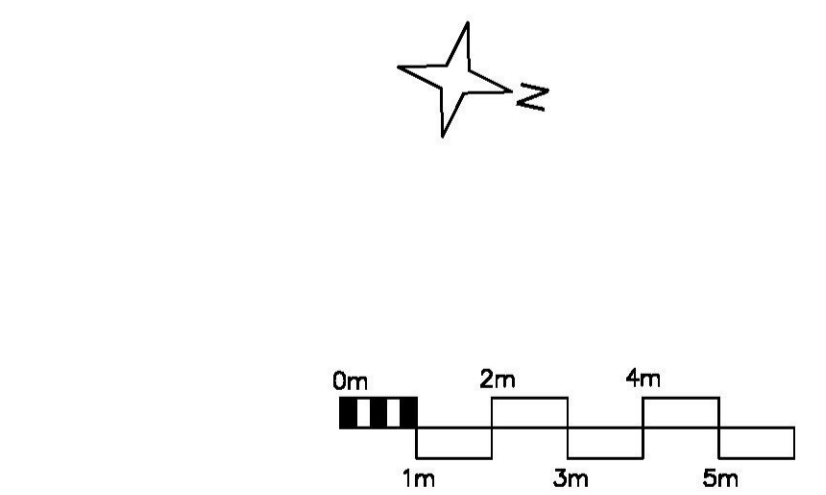

PROJECT: 7 Tyler Avenue Southend-on-Sea		 BRELEY DESIGN LTD <small>Breley Design Ltd, Hamner House Aviation way, Southend-on-Sea Essex, SS2 6LN, England Telephone: +44 (0)1702 541300 Facsimile: +44 (0)1702 543123 Email: info@breleydesign.com</small>
TITLE: Existing Ground Floor, First Floor, Roof and Basement Layout		
SCALE: 1:100 @ A1	DATE: JAN 18	
Drawing No: 1268-11	REV:	
<small>Copyright of this drawing shall remain the property of Breley Design Limited. It may not be used in whole or part by any other parties for any other purpose without prior consent. All dimensions to be checked on site and any discrepancies reported to Breley Design Limited before work commences.</small>		