



Existing East Elevation

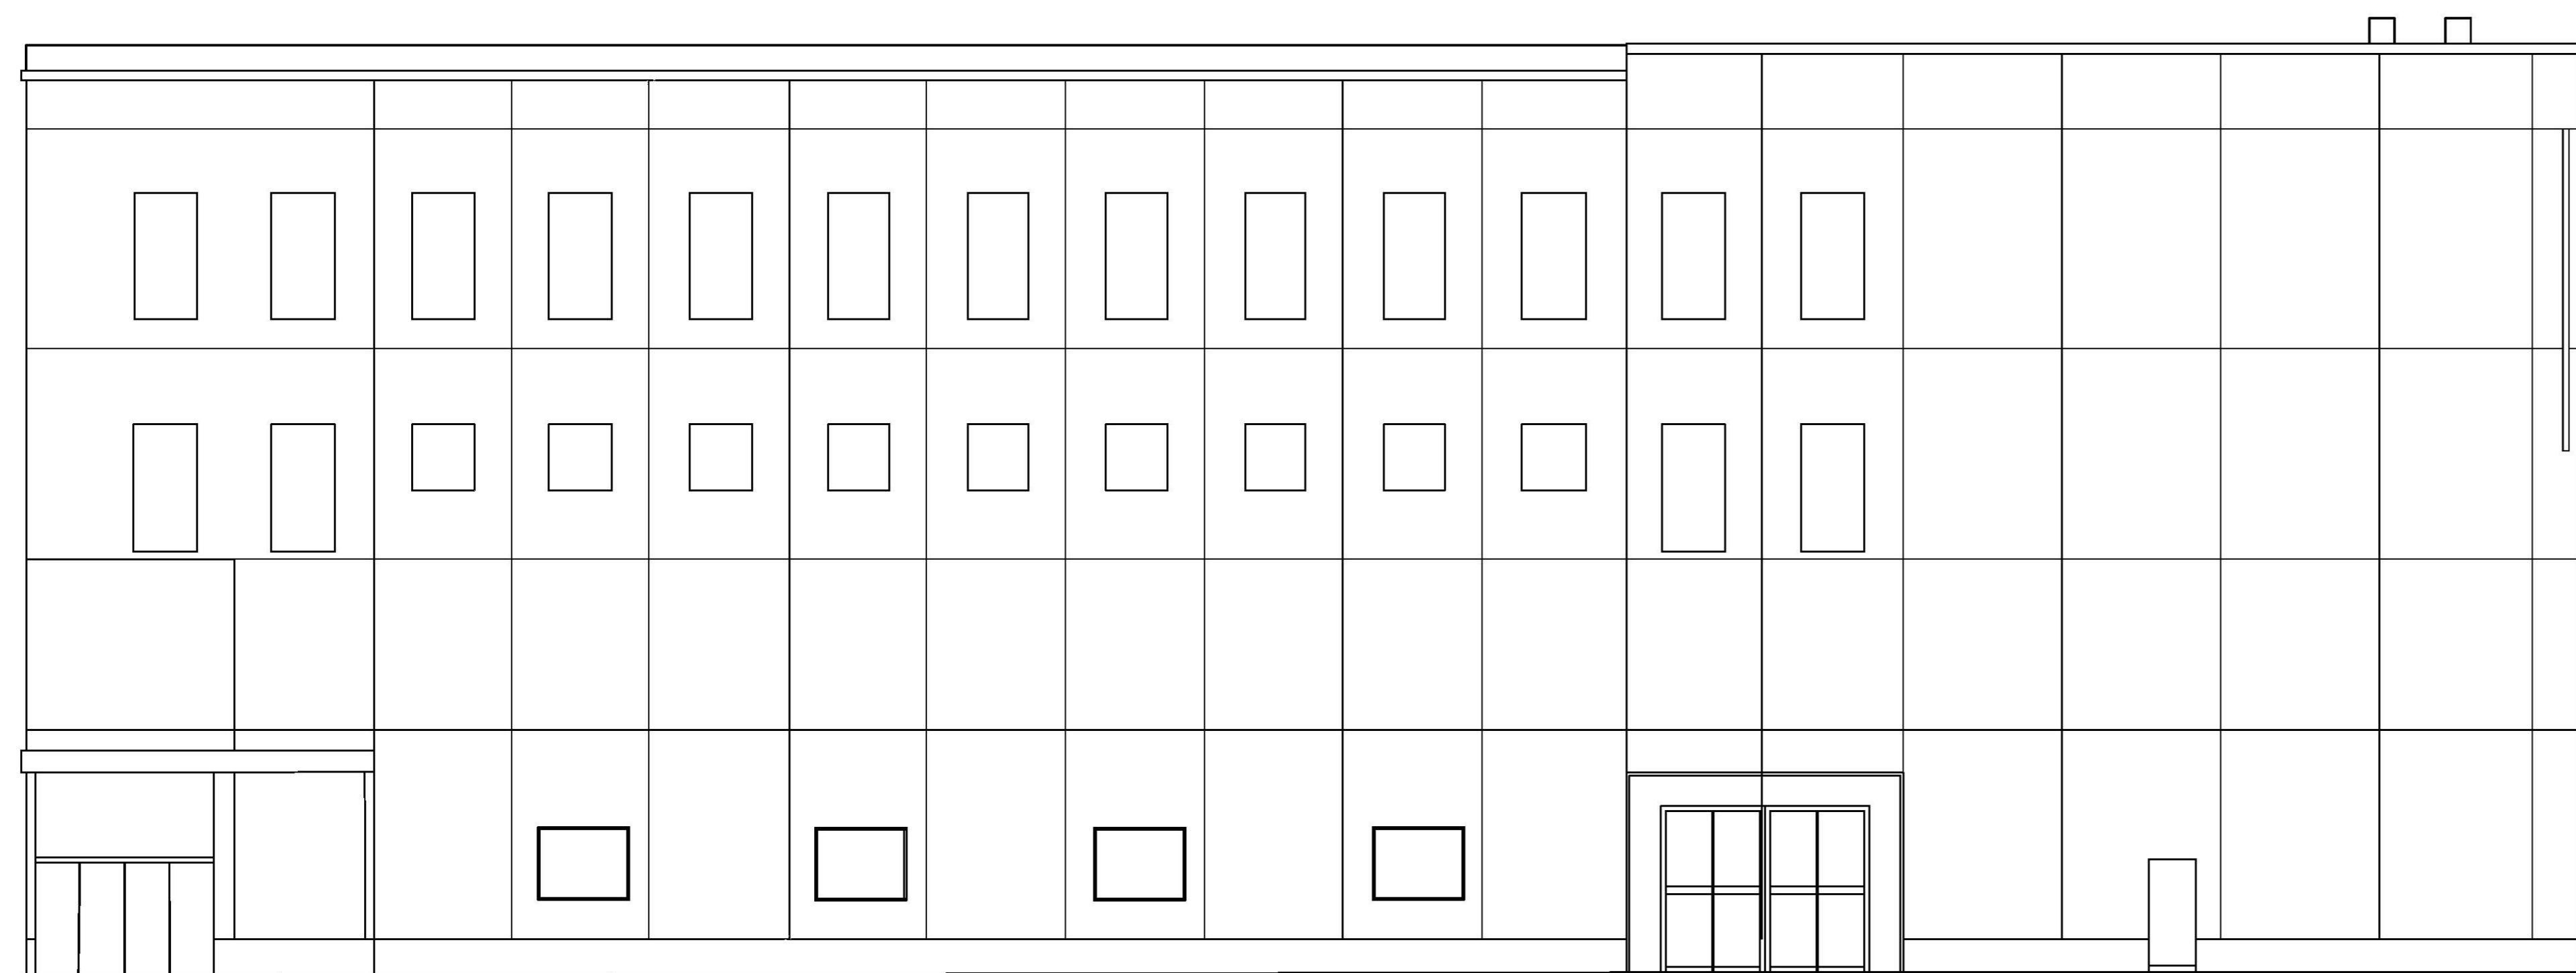

Proposed East Elevation

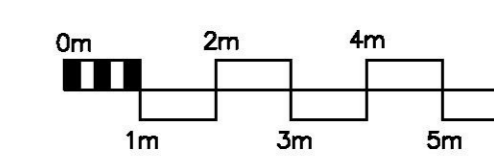

PROJECT: 7 Tyler Avenue Southend-on-Sea		DATE: FEB 18	
TITLE: Existing and Proposed Street Scenes (East Elevation)			
SCALE: 1:100 @ A0	DRAWING NO: 1268-12		REV: A



Copyright of this drawing shall remain the property of Breley Design Limited. It may not be used or copied or part by any other parties for any other purposes without prior consent. All dimensions to be checked on site and any discrepancies reported to Breley Design Limited before work commences.