





Proposed 6th Floor Plan

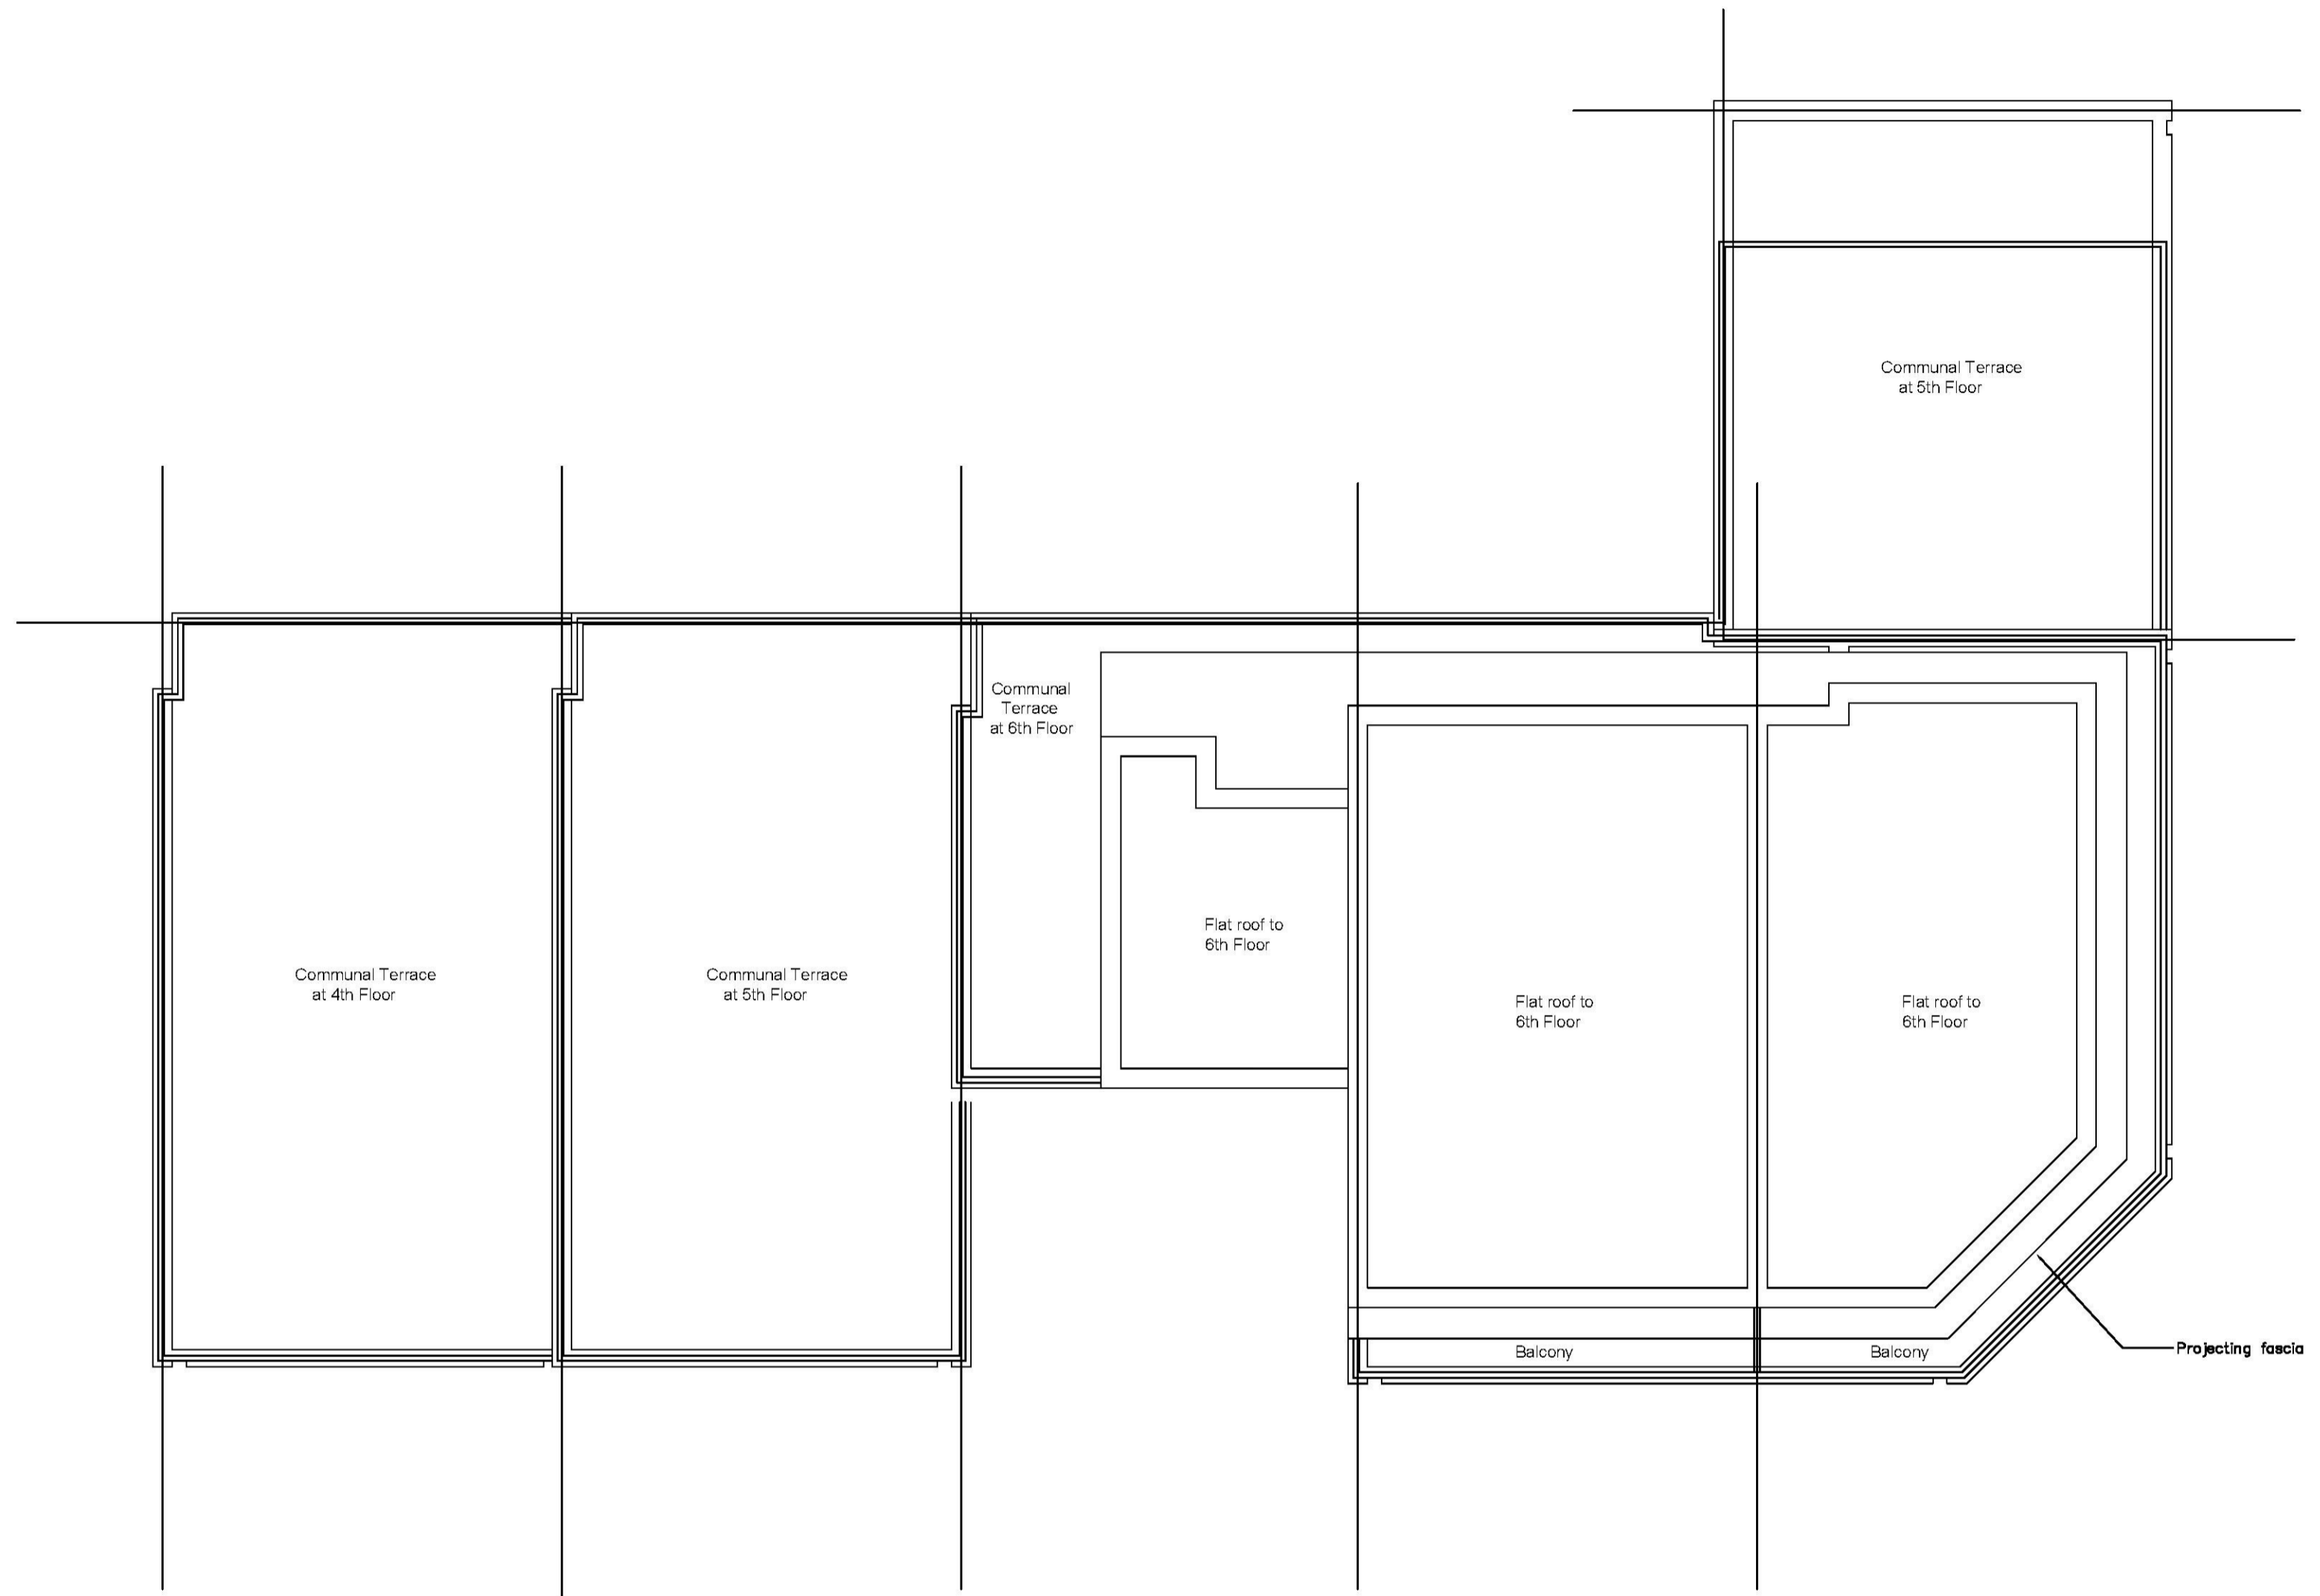


Proposed Roof Plan

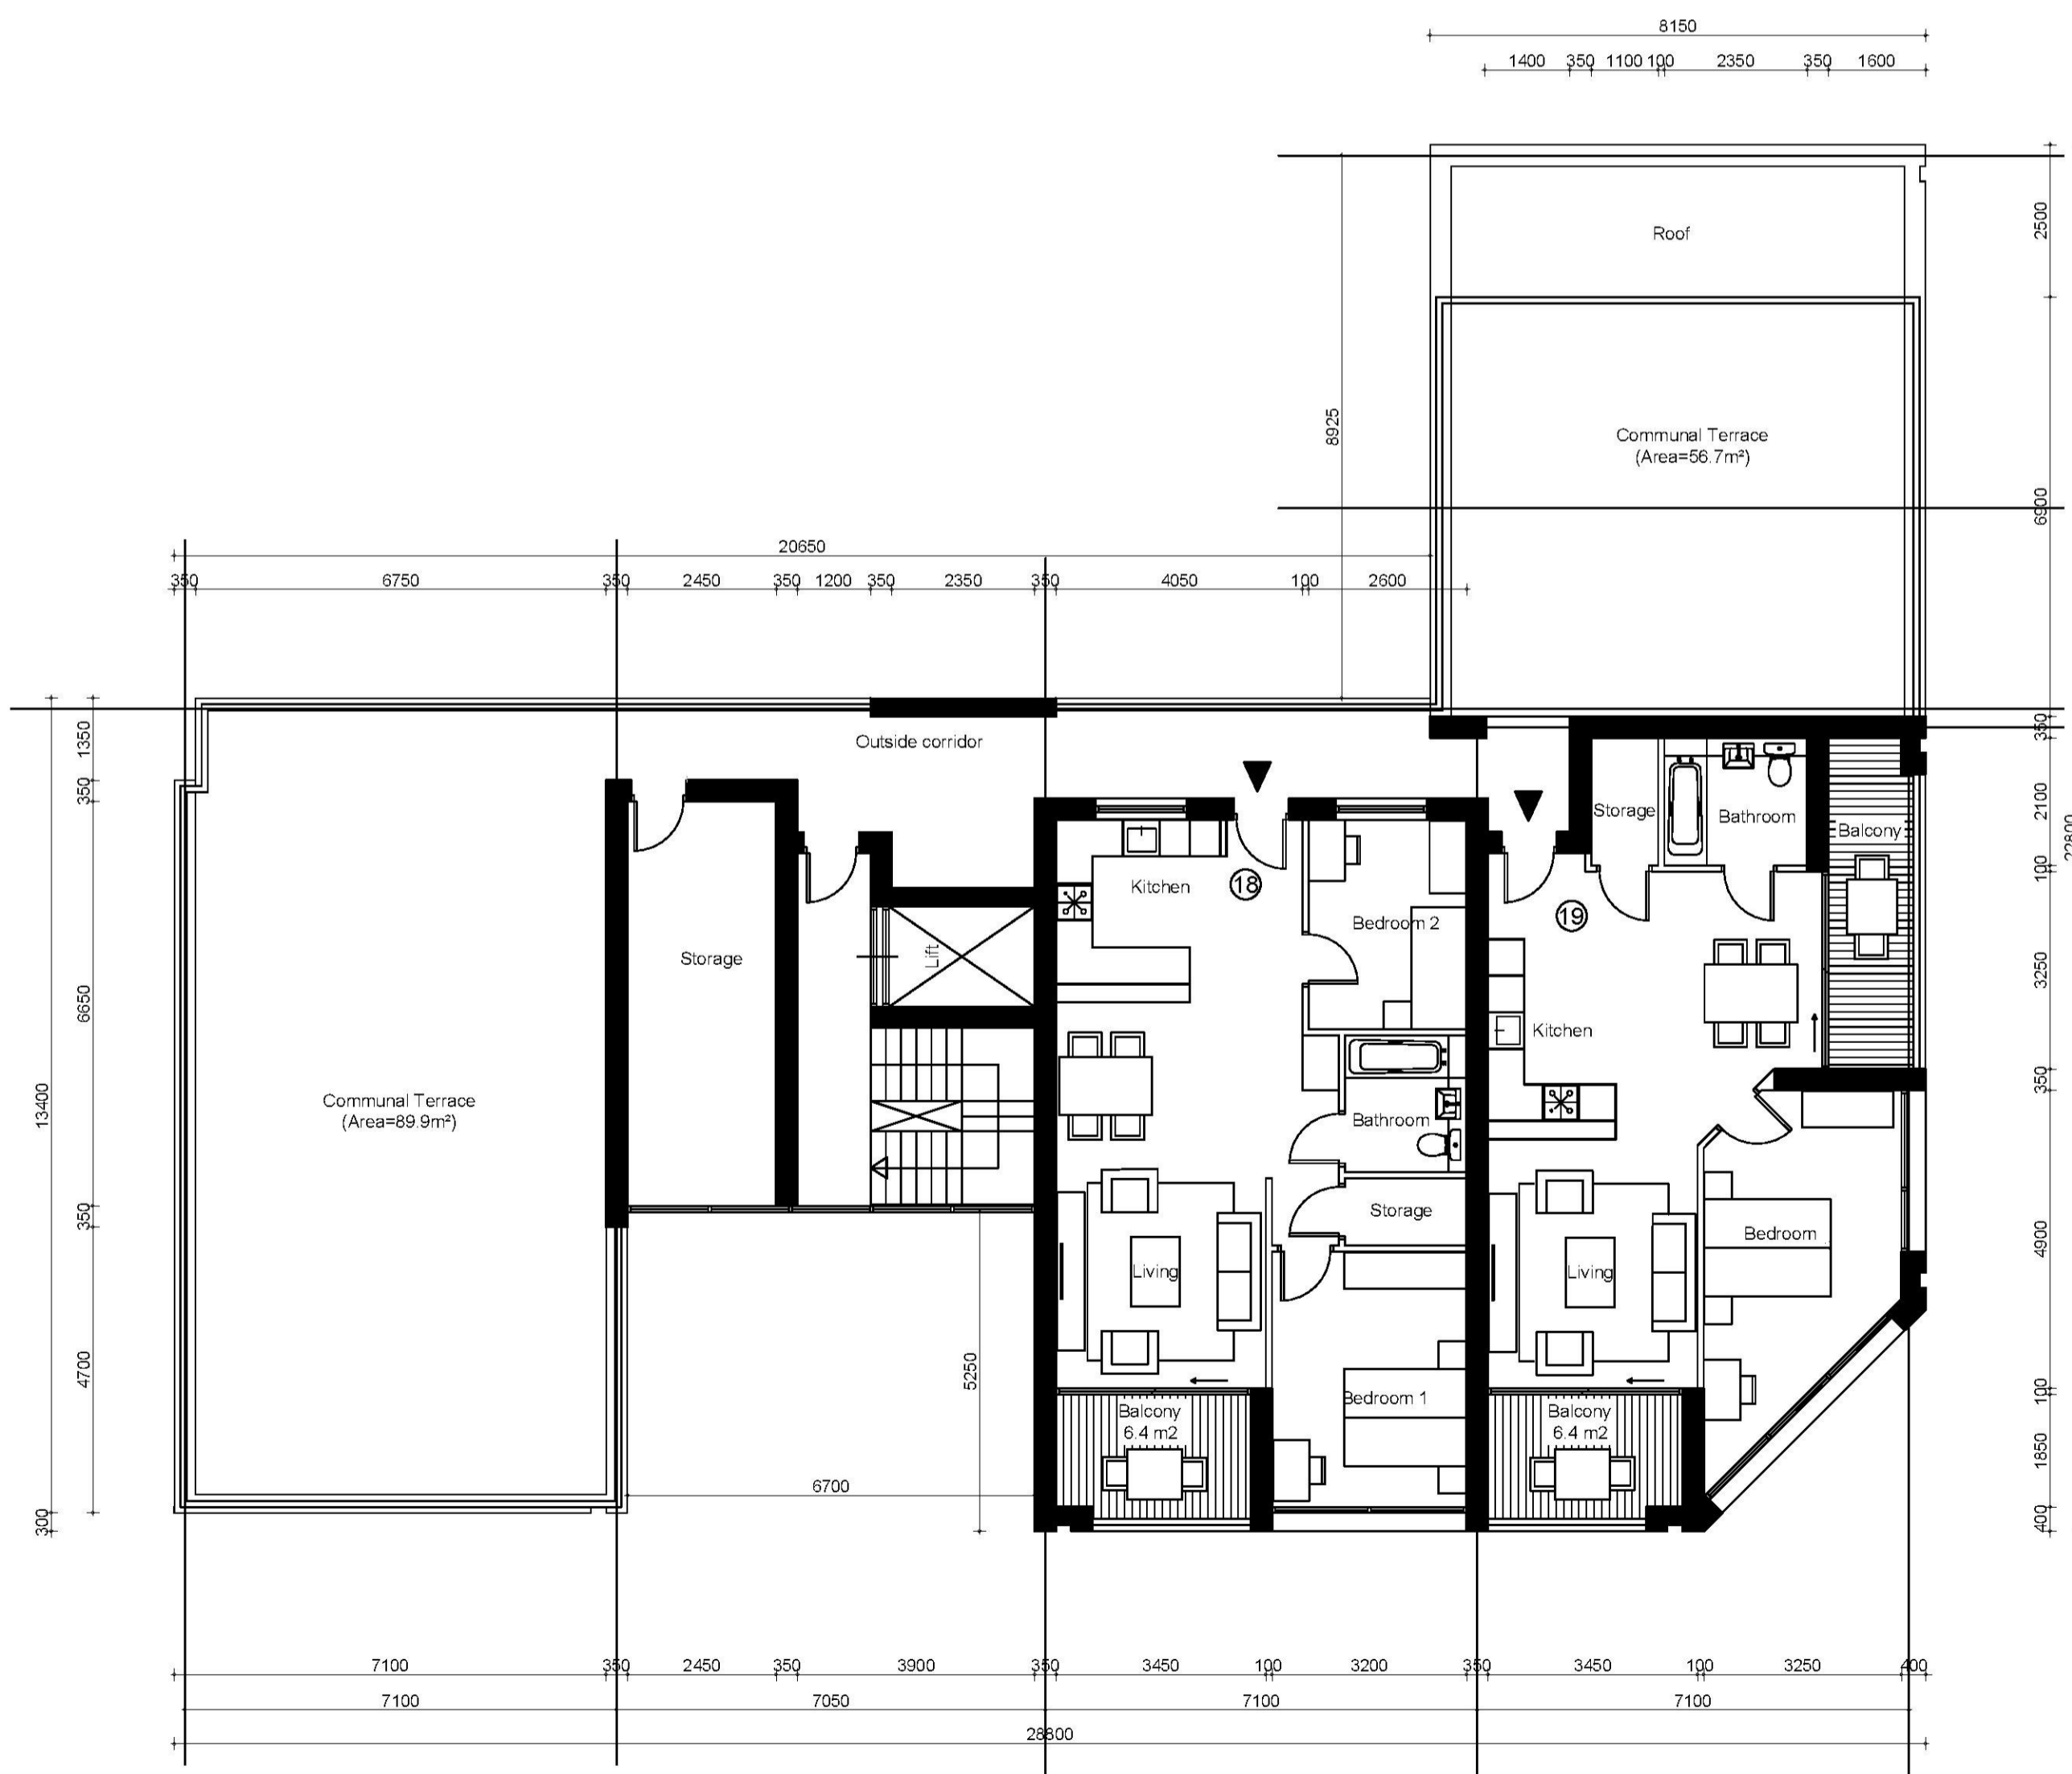

Proposed 5th Floor Plan

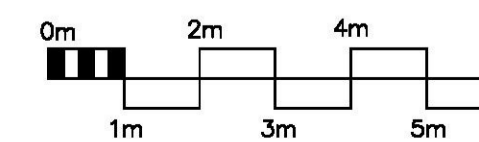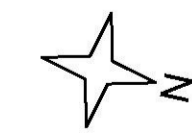

PROJECT: 7 Tyler Avenue Southend-on-Sea		 BRELEY DESIGN LTD Breley Design Ltd, Hammer House Aviation way, Southend-on-Sea Essex SS2 6LN, England Telephone: +44 (0)1702 541300 Facsimile: +44 (0)1702 543123 Email: info@breleydesign.com
TITLE: Proposed 5th and 6th Floor Layout and Roof Plan		
SCALE: 1:100 @ A1	DATE: July 17	
Drawing No: 1268-07	REV: B	

Copyright of this drawing shall remain the property of Breley Design Limited. It may not be used in whole or part by any other parties for any other purpose without prior consent. All dimensions to be checked on site and any discrepancies reported to Breley Design Limited before work commences.