

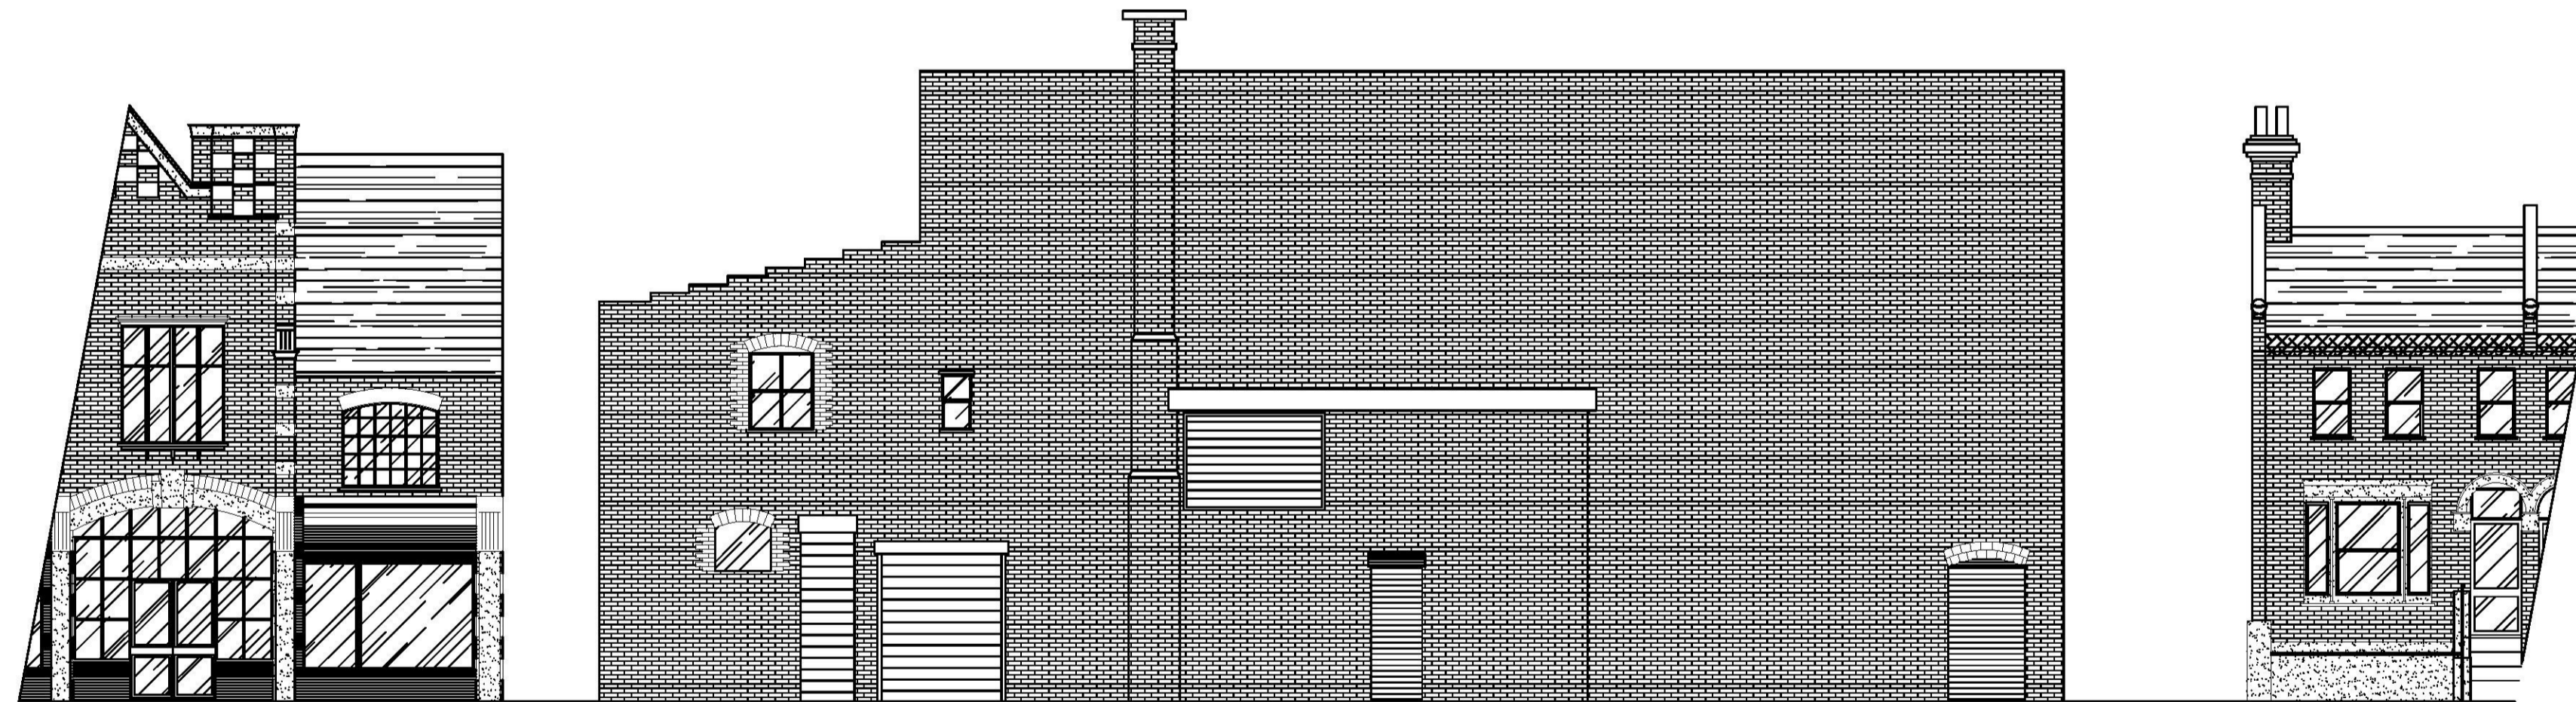


Existing South Elevation
Scale 1:100 @ A1

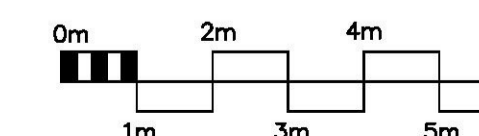

Existing North Elevation
Scale 1:100 @ A1

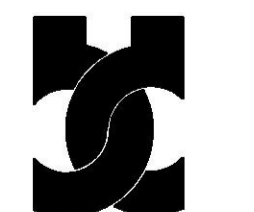

PROJECT: Empire Alexandra Street Southend-on-Sea SS1 1BX		 BRELEY DESIGN LTD <small>Breley Design Ltd, Harrier House Aviation way, Southend-on-Sea Essex SS2 6UN, England. Telephone: +44 (0)1702 541300 Facsimile: +44 (0)1702 543123 Email: info@breleydesign.com</small>
TITLE: Existing Elevations		
SCALE: 1:100 @ A1	DATE: AUG 16	
Drawing No. 1267-09	REV.	

Copyright of this drawing shall remain the property of Breley Design Limited. It may not be used in whole or part by any other parties for any other purpose without prior consent. All dimensions to be checked on site and any discrepancies reported to Breley Design Limited before work commences.