




**Detail 1 - Typical Part Plan**  
Scale 1:10

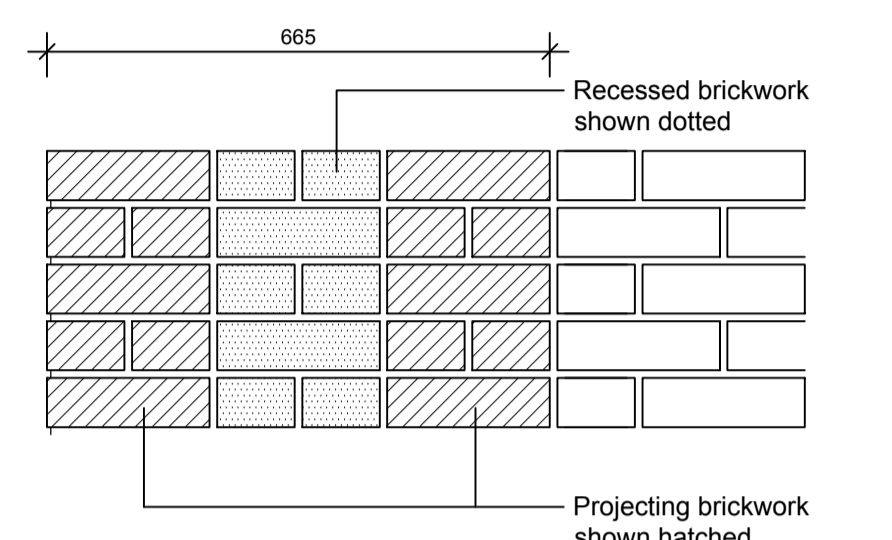


**Detail 1 - Typical Part Elevation**  
Scale 1:10

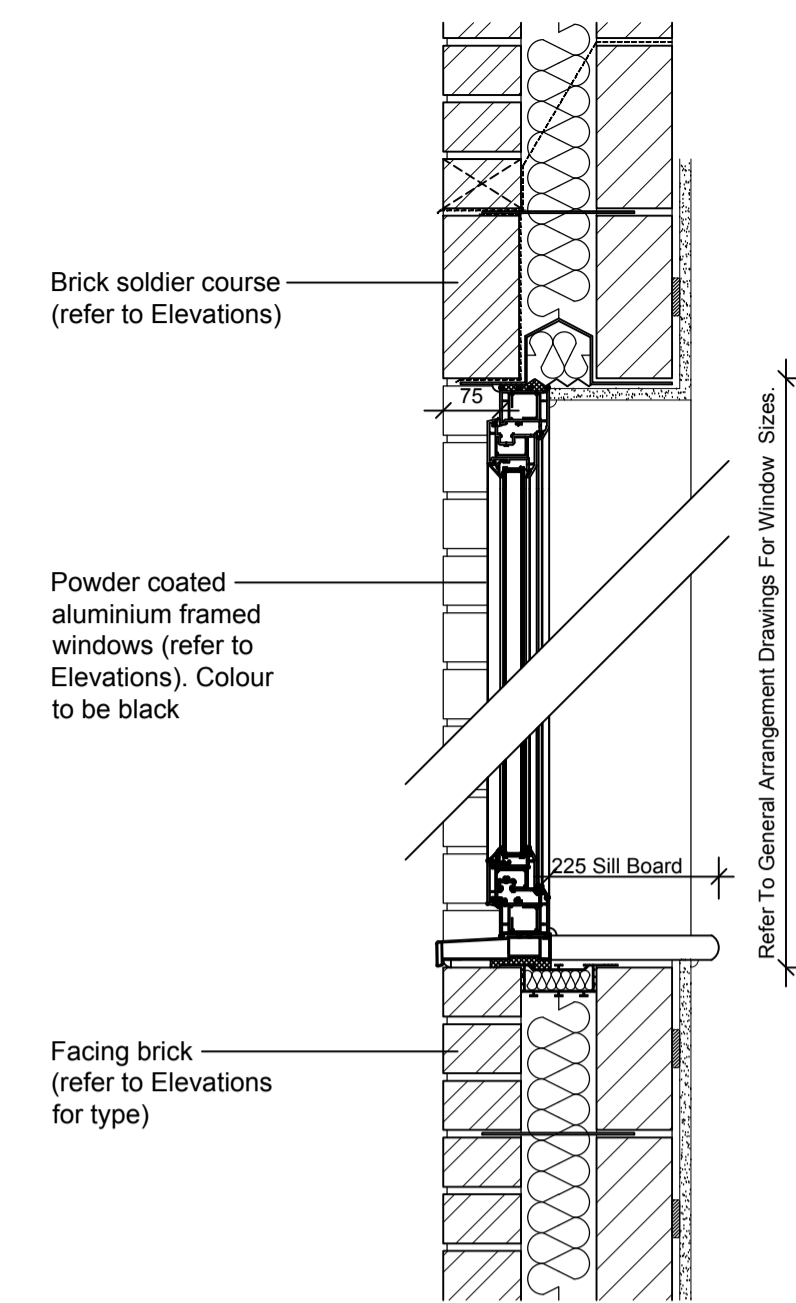


**Detail 3 - Typical Section**  
Scale 1:10

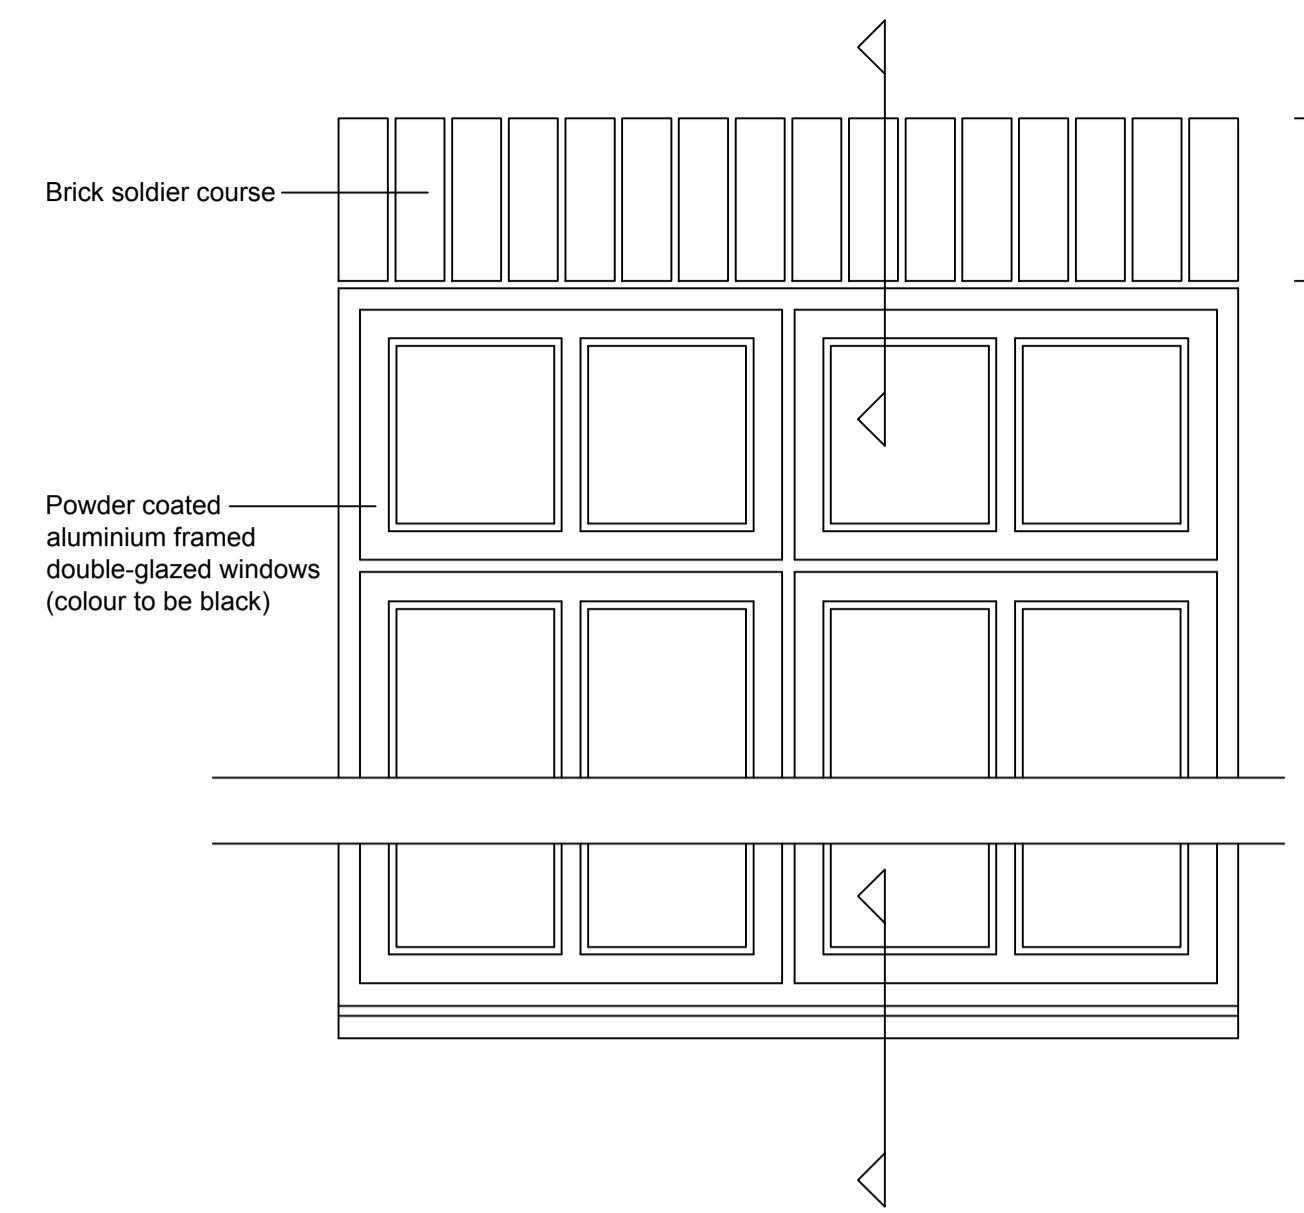


**Detail 4 - Typical Elevation**  
Scale 1:10

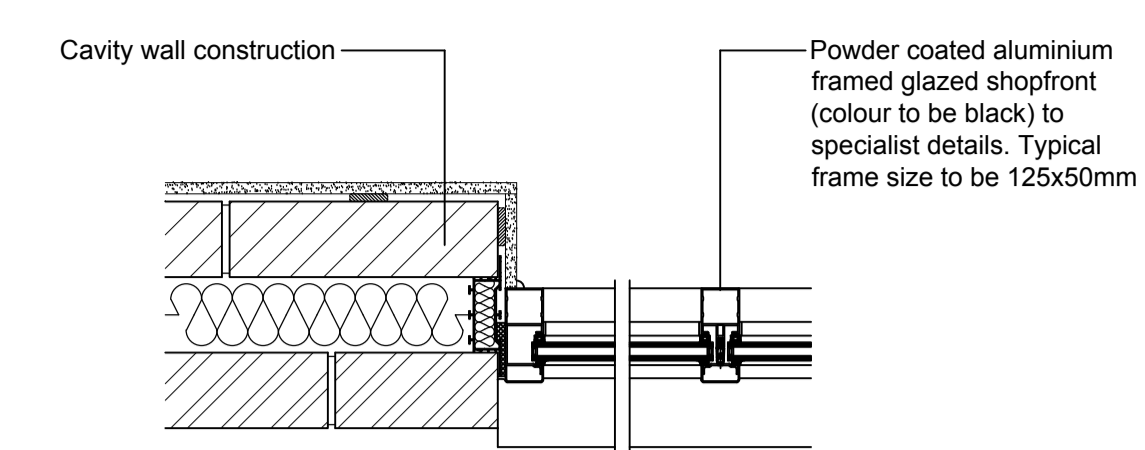


**Detail 8 - Typical Jamb Detail**  
Scale 1:10

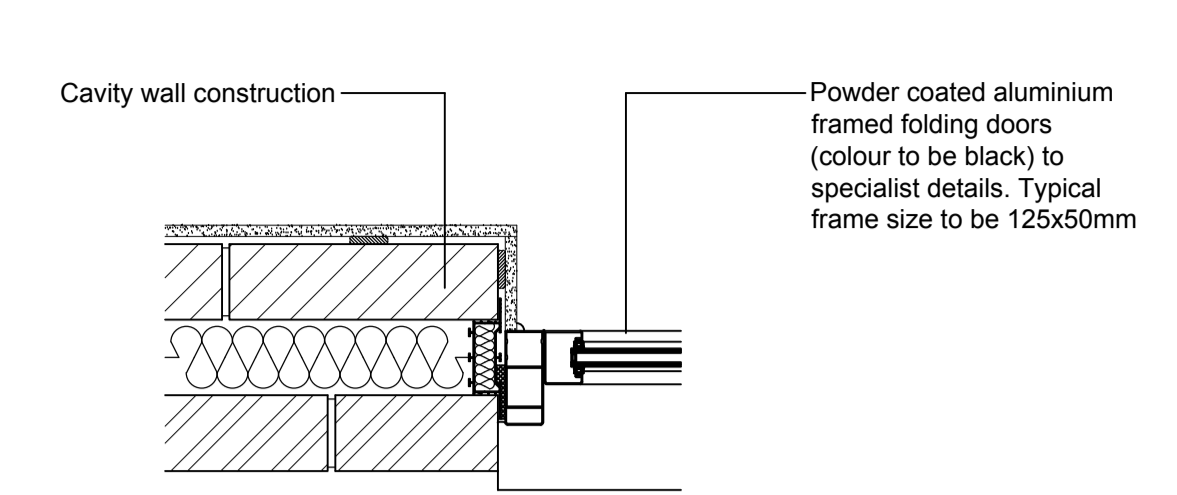


**Detail 11 - Typical Jamb Detail**  
Scale 1:10

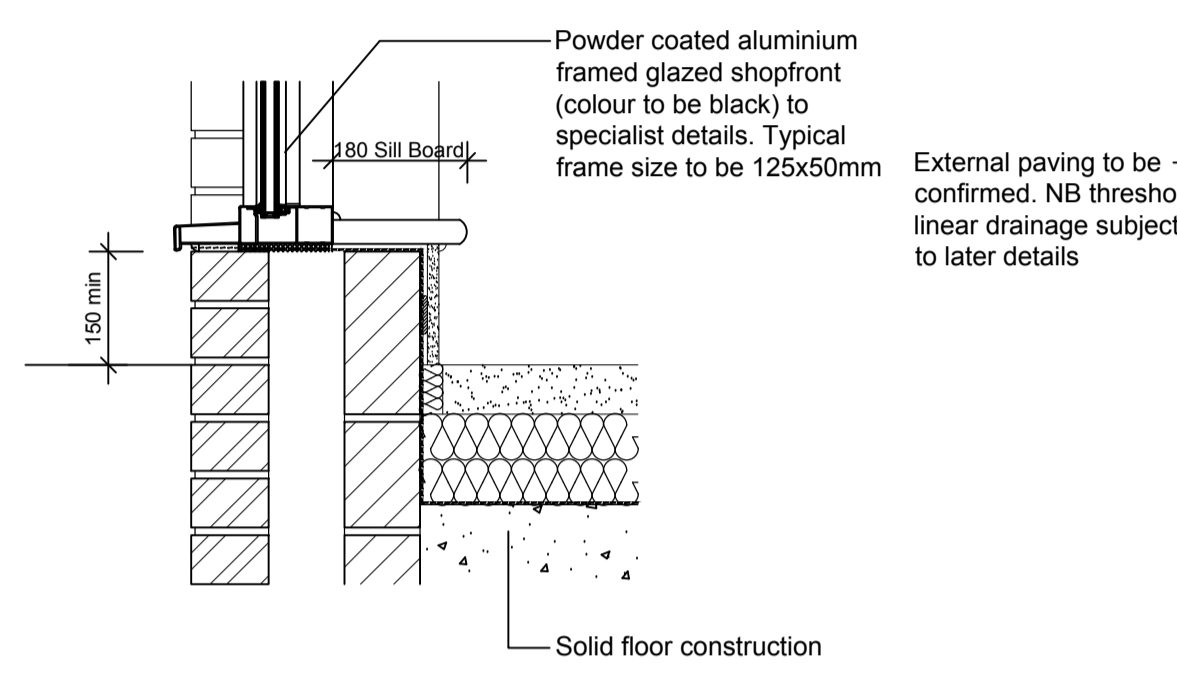

**Detail 9 - Typical Cill Detail**  
Scale 1:10

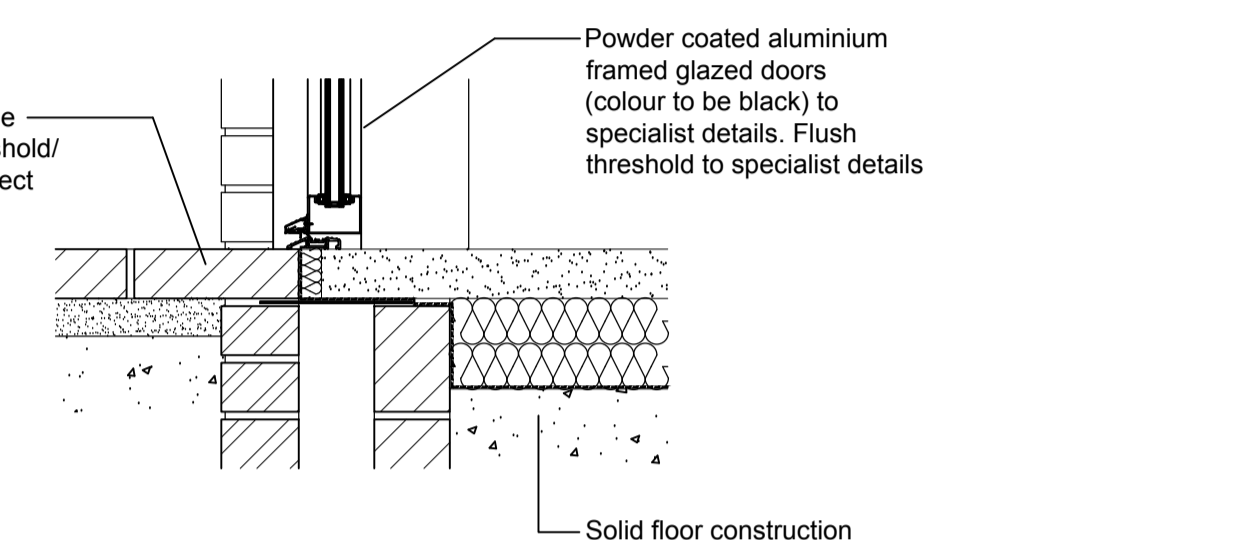


**Detail 12 - Typical Flush Threshold Detail**  
Scale 1:10

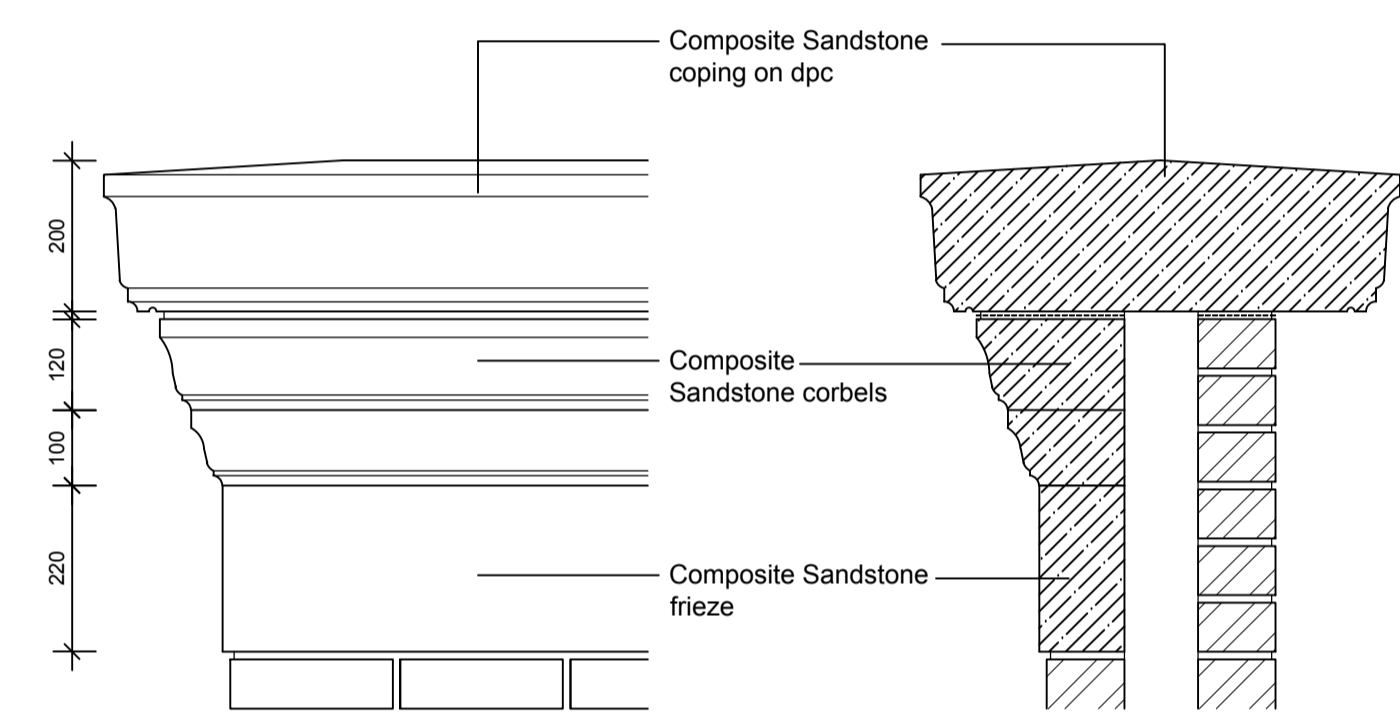


**Detail 5 - Typical Part Elevation**  
Scale 1:10

**Detail 6 - Typical Section**  
Scale 1:10

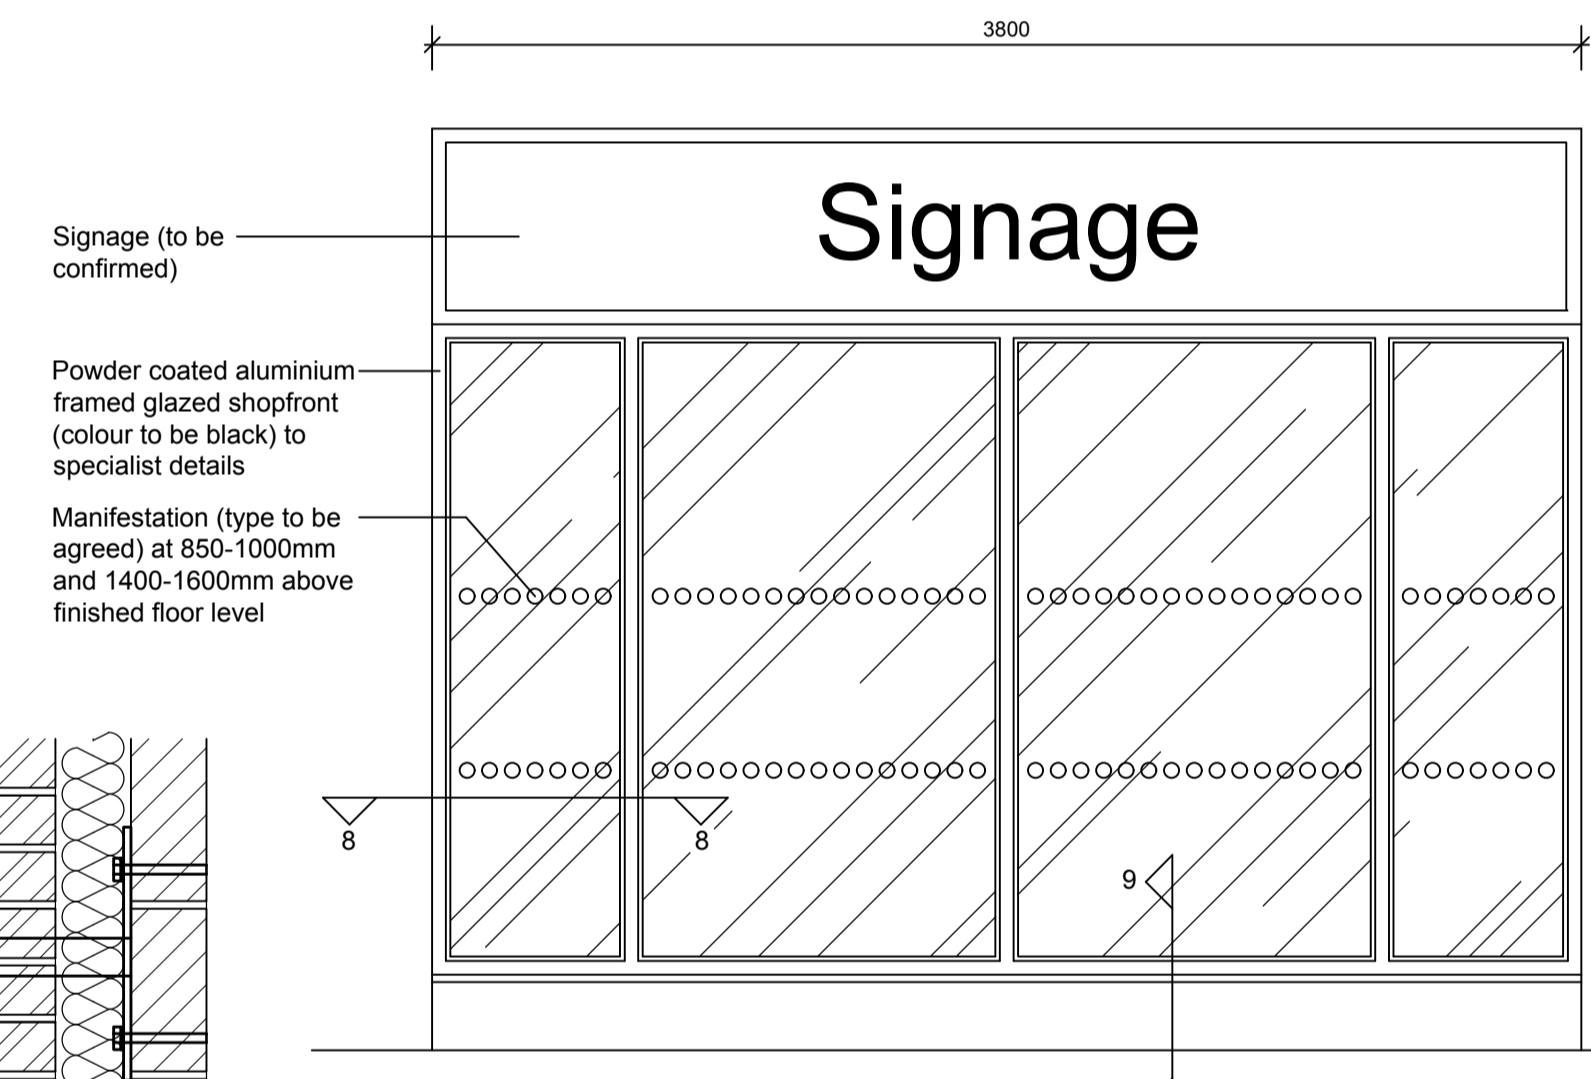


**Detail 7 - Shopfront Elevation**  
Scale 1:25

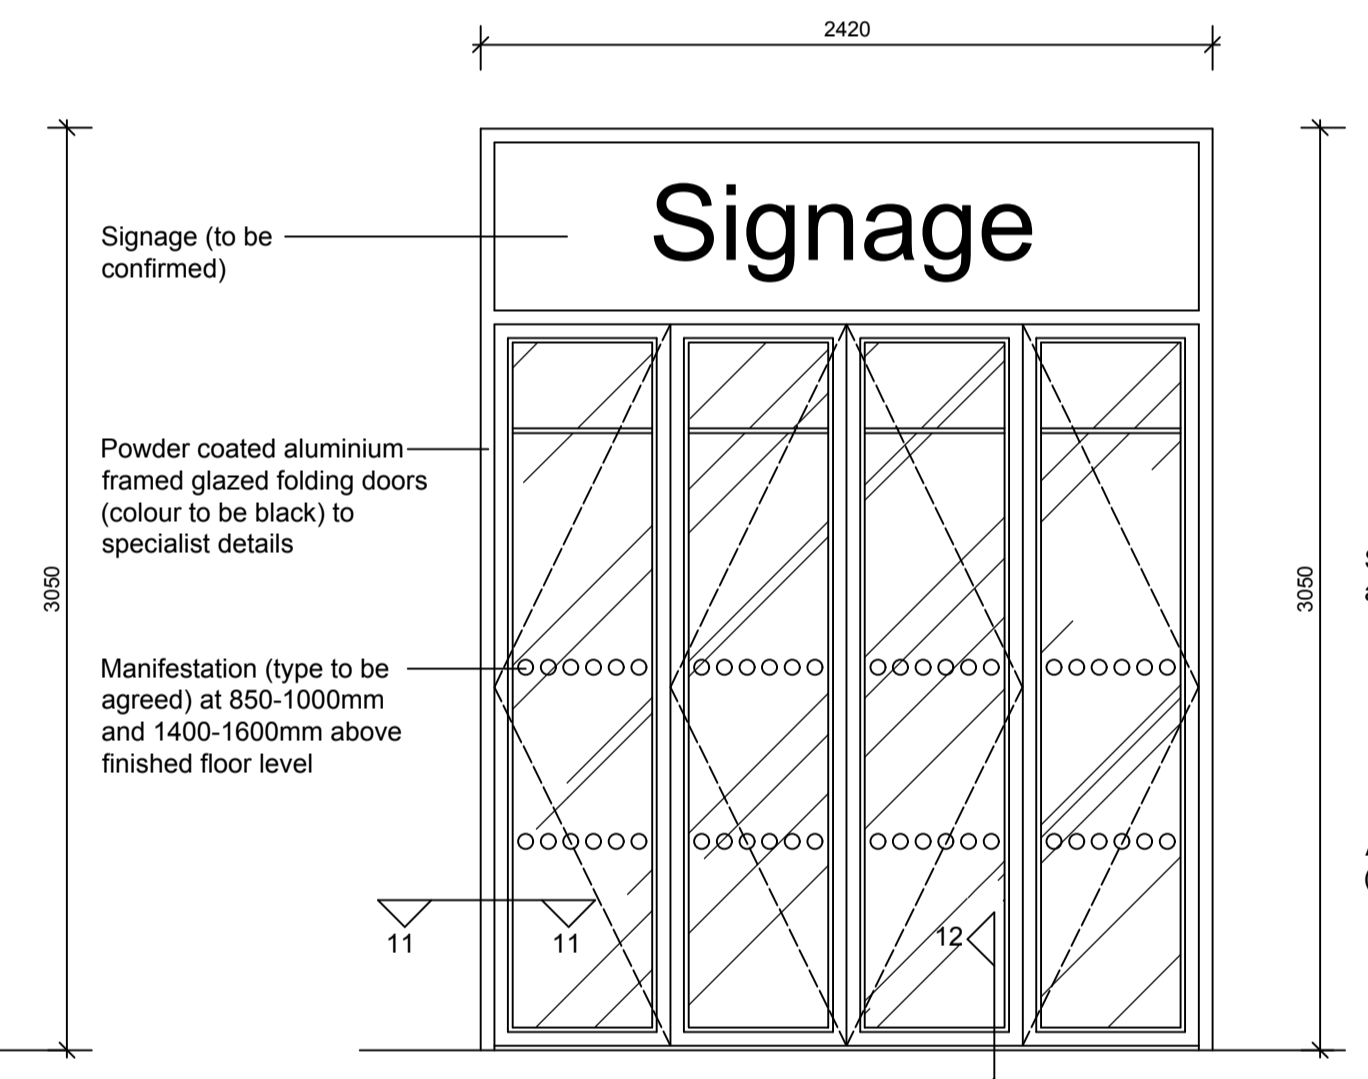


**Detail 10 - Folding Entrance Doors**  
Scale 1:25




**Detail 13 - Canopy Elevation**  
Scale 1:25

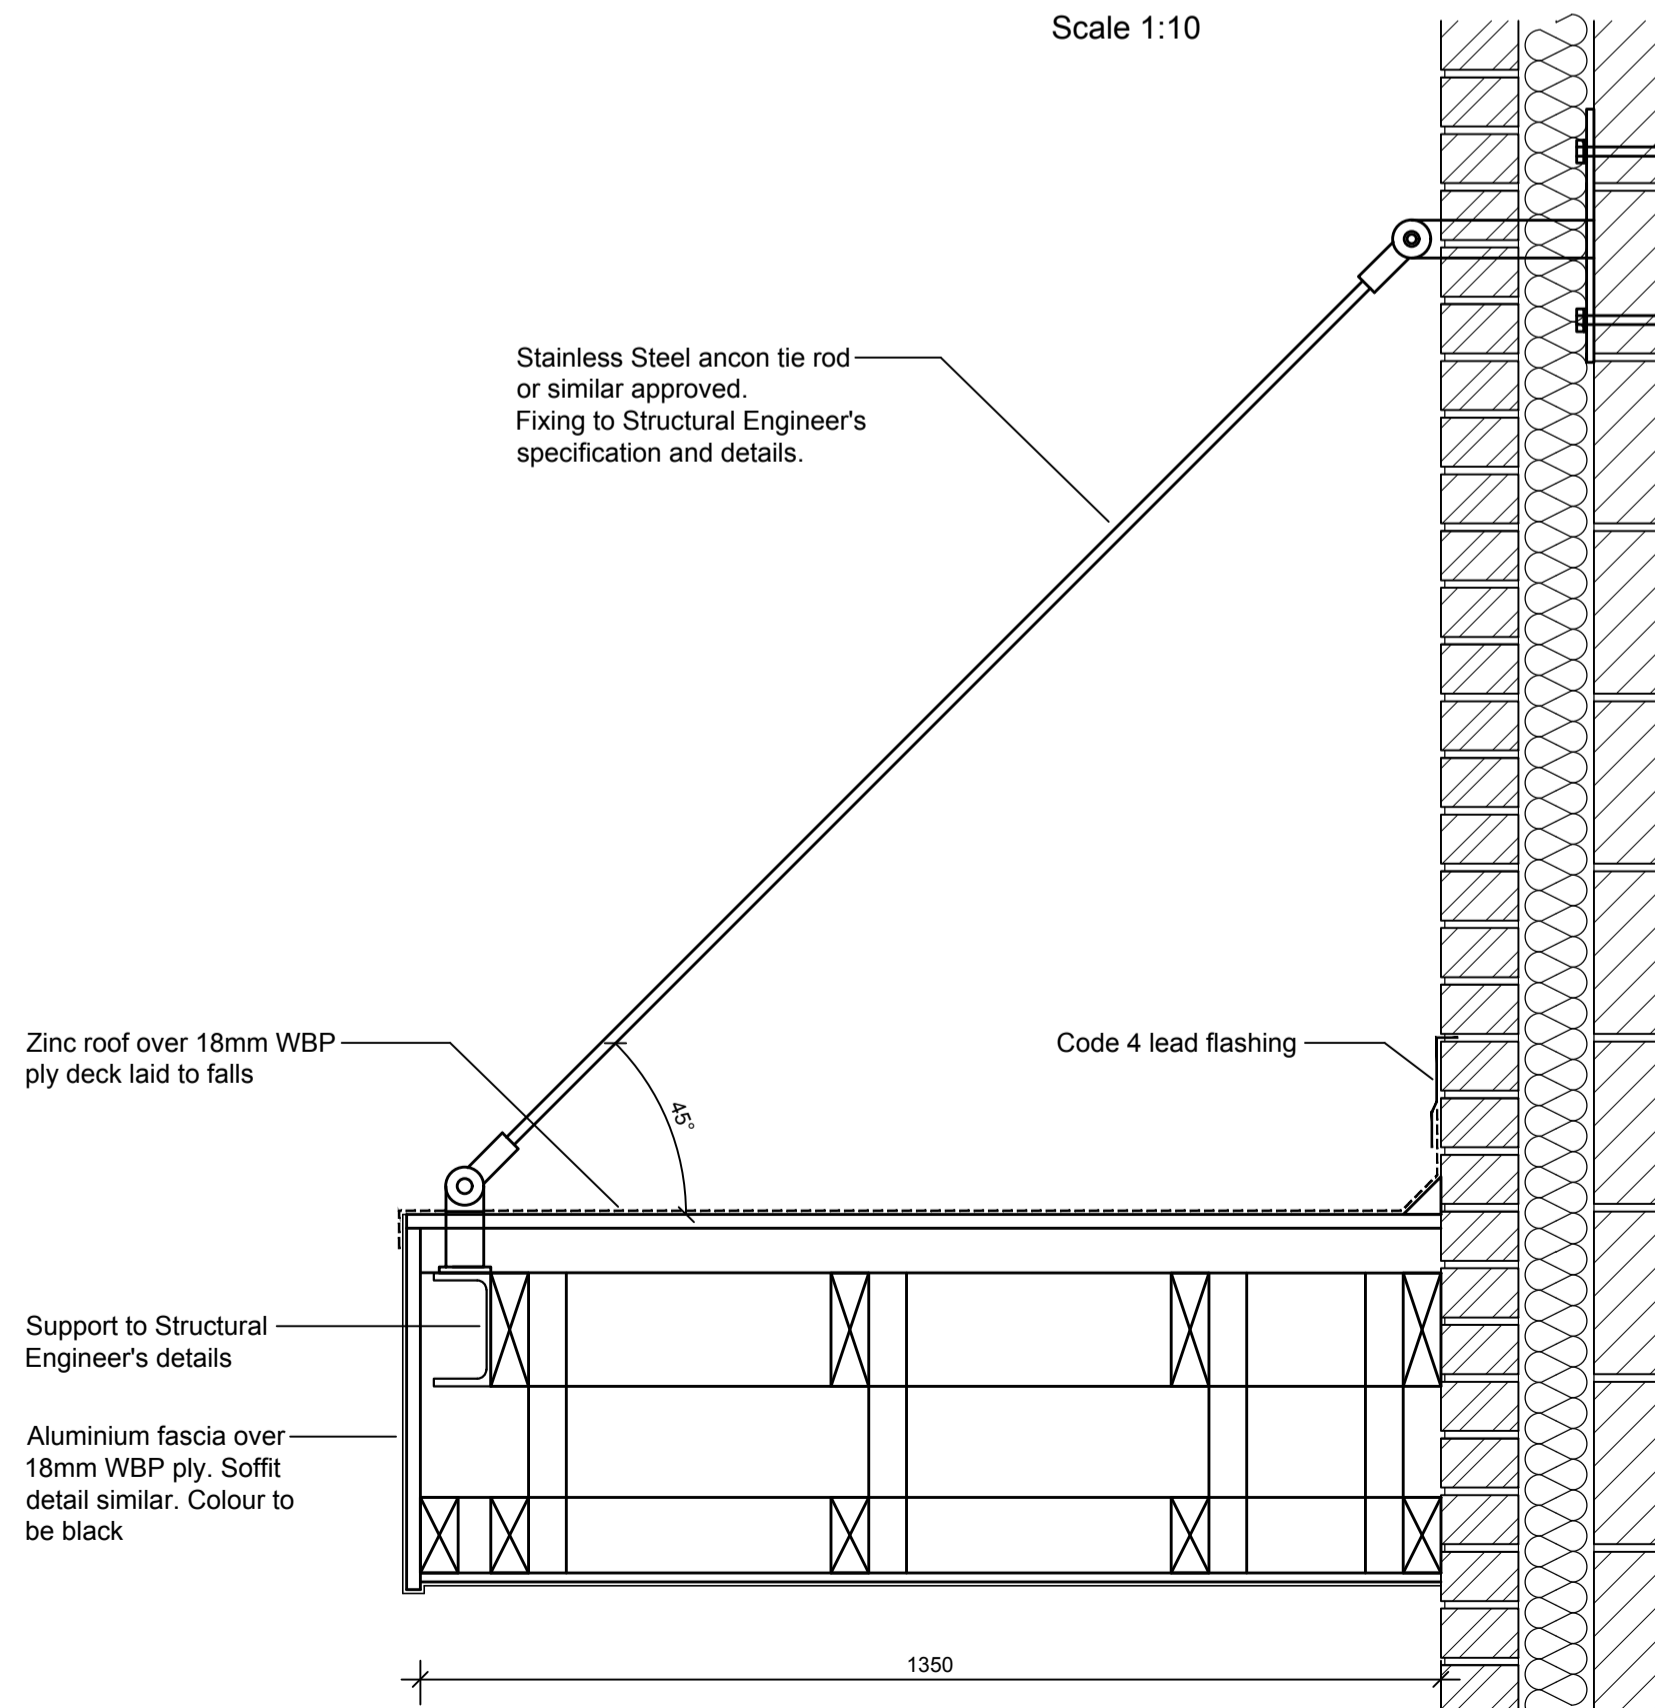


**Detail 14 - Canopy Section**  
Scale 1:10

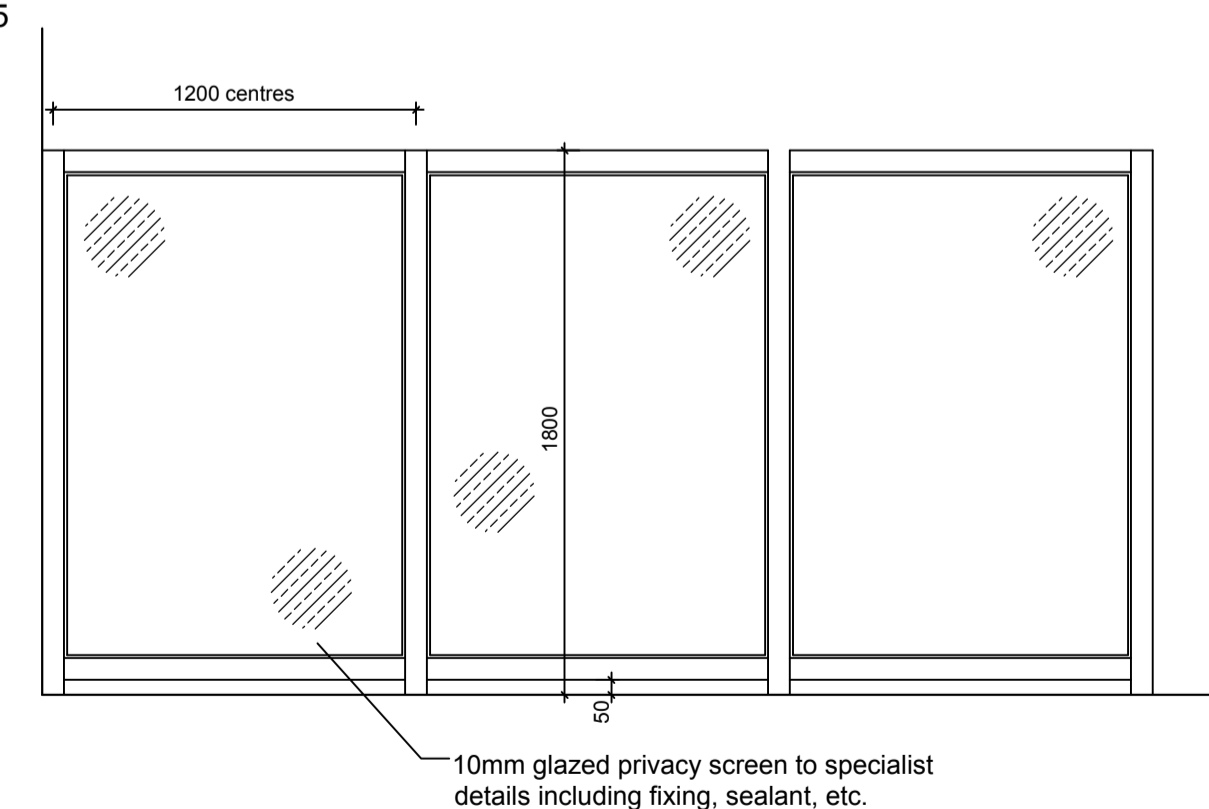

**Detail 15 - Privacy Screen (Elevation)**  
Scale 1:25

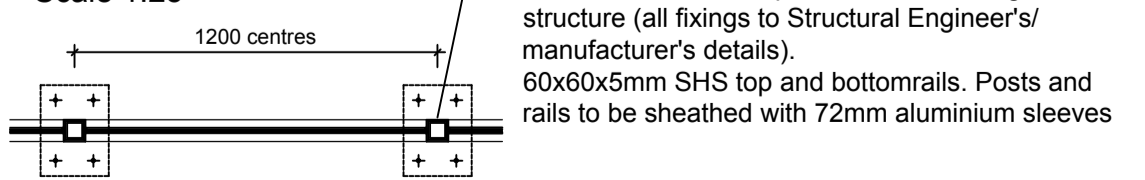


**Privacy Screen (Plan)**  
Scale 1:25

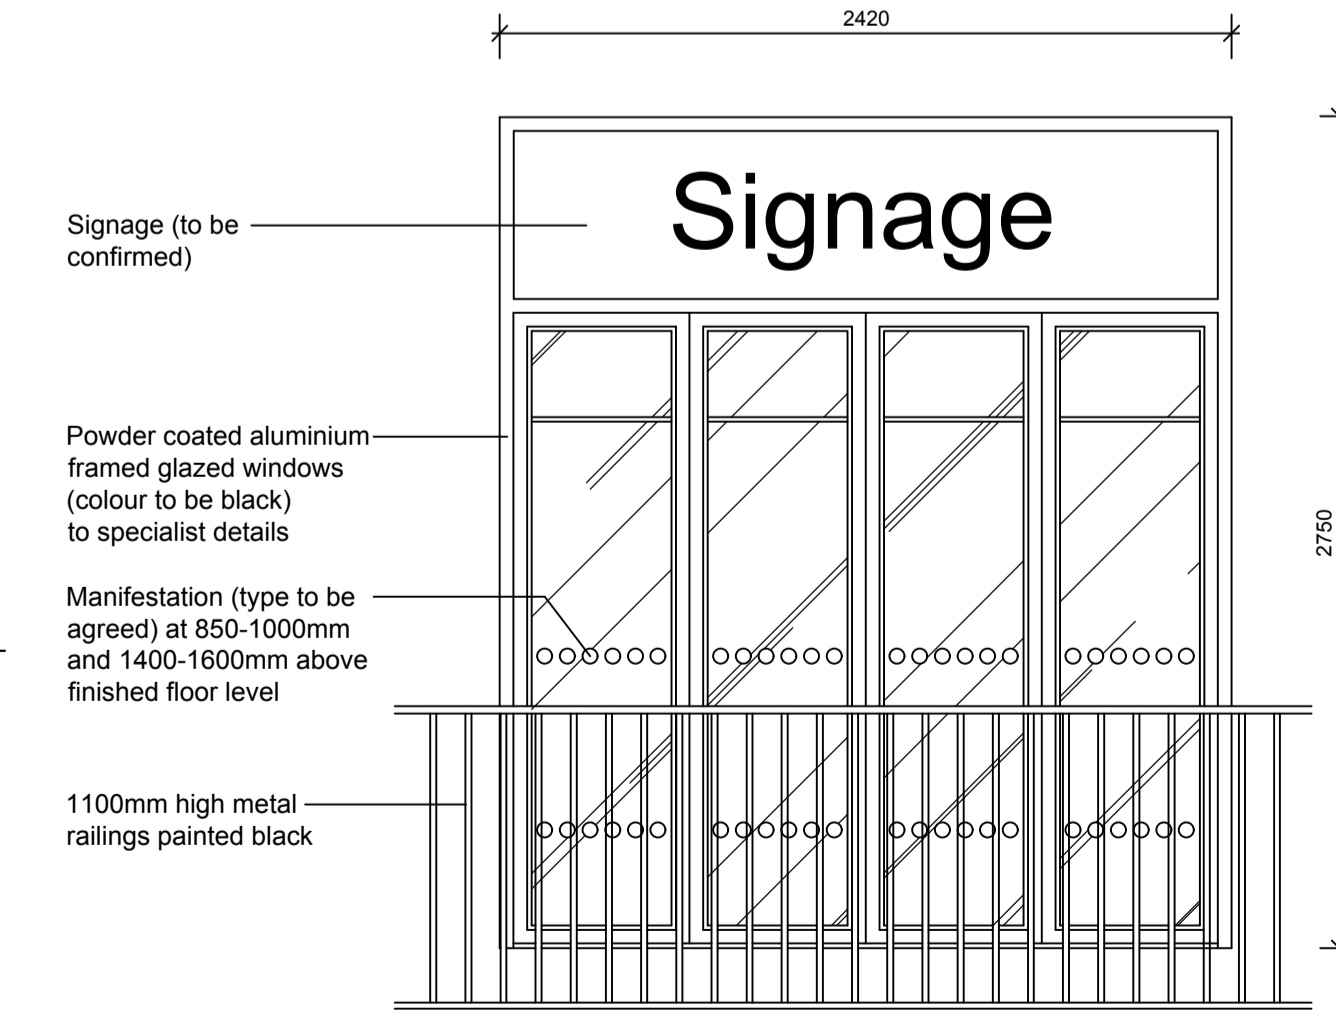

**Detail 16 - Glazed Screen to Community Asset**  
Scale 1:25

**Note:**  
Windows, doors and canopy to be powder coated black finish

PROJECT: Empire Alexandra Street Southend-on-Sea SS1 1BX		 BRELEY DESIGN LTD Breley Design Ltd, Harrier House Aviation way, Southend-on-Sea Essex SS2 6LN, England Telephone: +44 (0)1702 541300 Facsimile: +44 (0)1702 543123 Email: info@breleydesign.com
TITLE: Proposed Details		
SCALE: As Shown	DATE: NOV 17	
Drawing No: 1267-50	REV: C	
Copyright of this drawing shall remain the property of Breley Design Limited. It may not be used in whole or part by any other parties for any other purpose without prior consent. All dimensions to be checked on site and any discrepancies reported to Breley Design Limited before work commences.		