






Proposed West Elevation  
Scale 1:100 @ A1

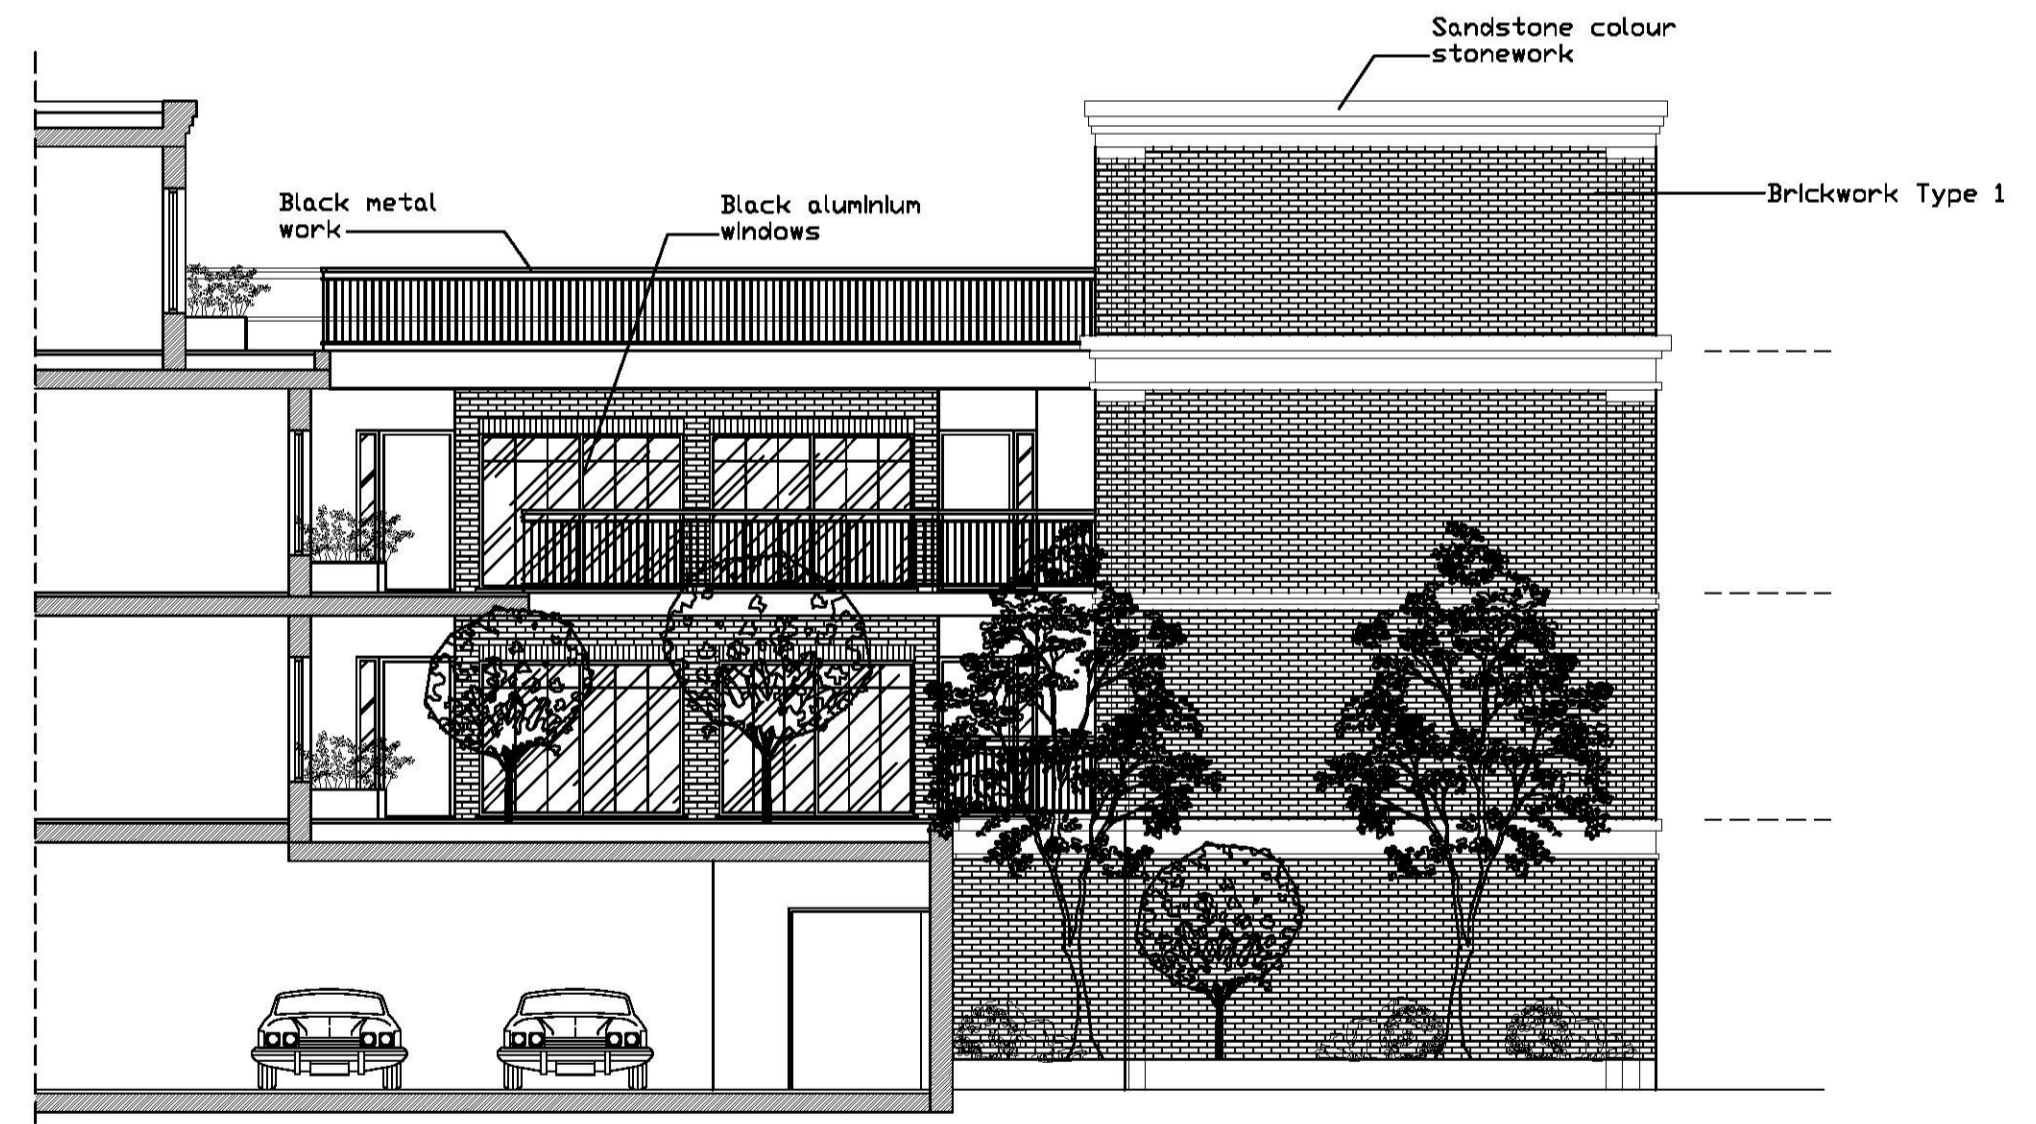


Proposed South Courtyard Elevation  
Scale 1:100 @ A1

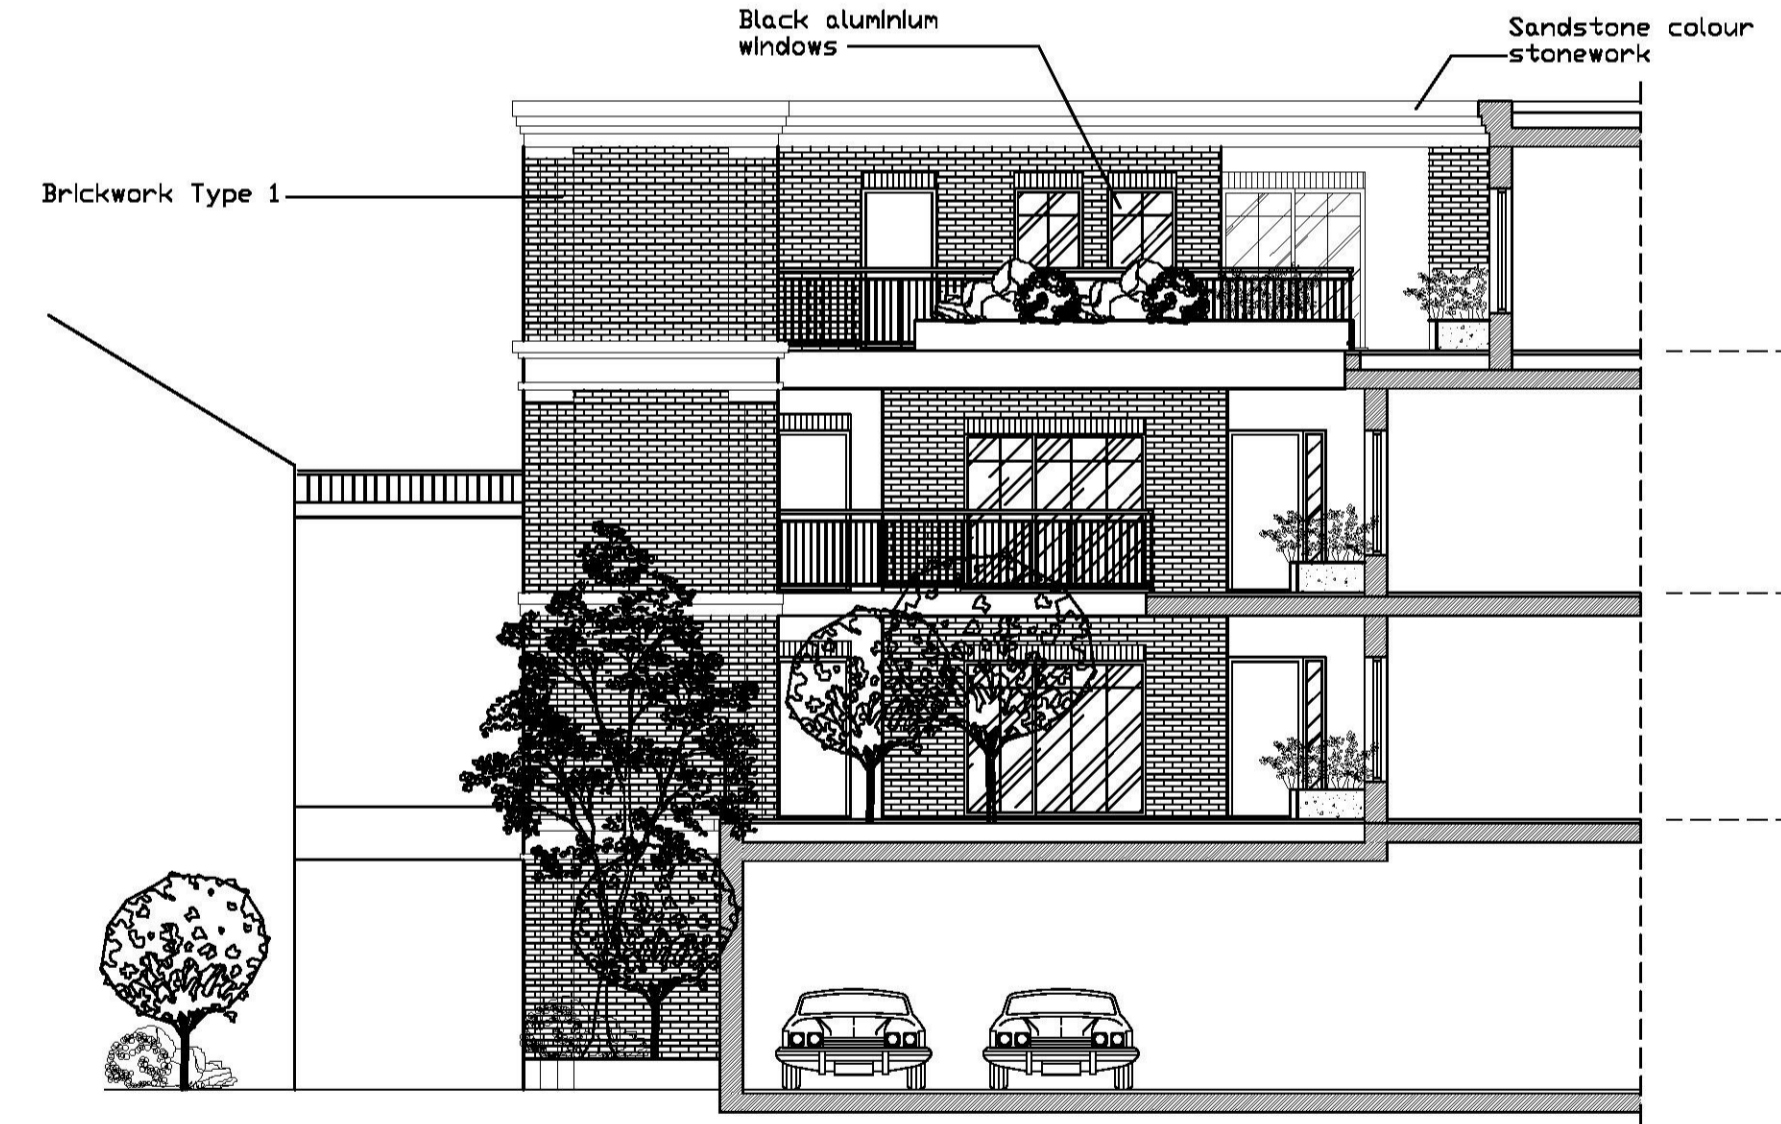

Proposed North Courtyard Elevation  
Scale 1:100 @ A1

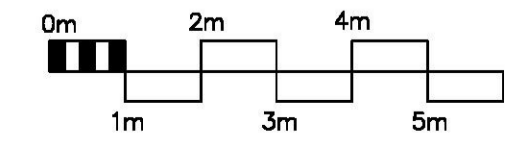

PROJECT: Empire Alexandra Street Southend-on-Sea SS1 1BX		 <b>BRELEY</b> DESIGN LTD <small>Breley Design Ltd, Harrier House          Aviation way, Southend-on-Sea          Essex SS2 6LN, England          Telephone: +44 (0)1702 543100          Facsimile: +44 (0)1702 543123          Email: info@breleydesign.com</small>
TITLE: Proposed Elevations		
SCALE: 1:100 @ A1	DATE: JUNE 17	
Drawing No: 1267-24	REV: H	
<small>Copyright of this drawing shall remain the property of Breley Design Limited. It may not be used in whole or part by any other parties for any other purpose without prior consent. All dimensions to be checked on site and any discrepancies reported to Breley Design Limited before work commences.</small>		