



SECOND FLOOR PLAN

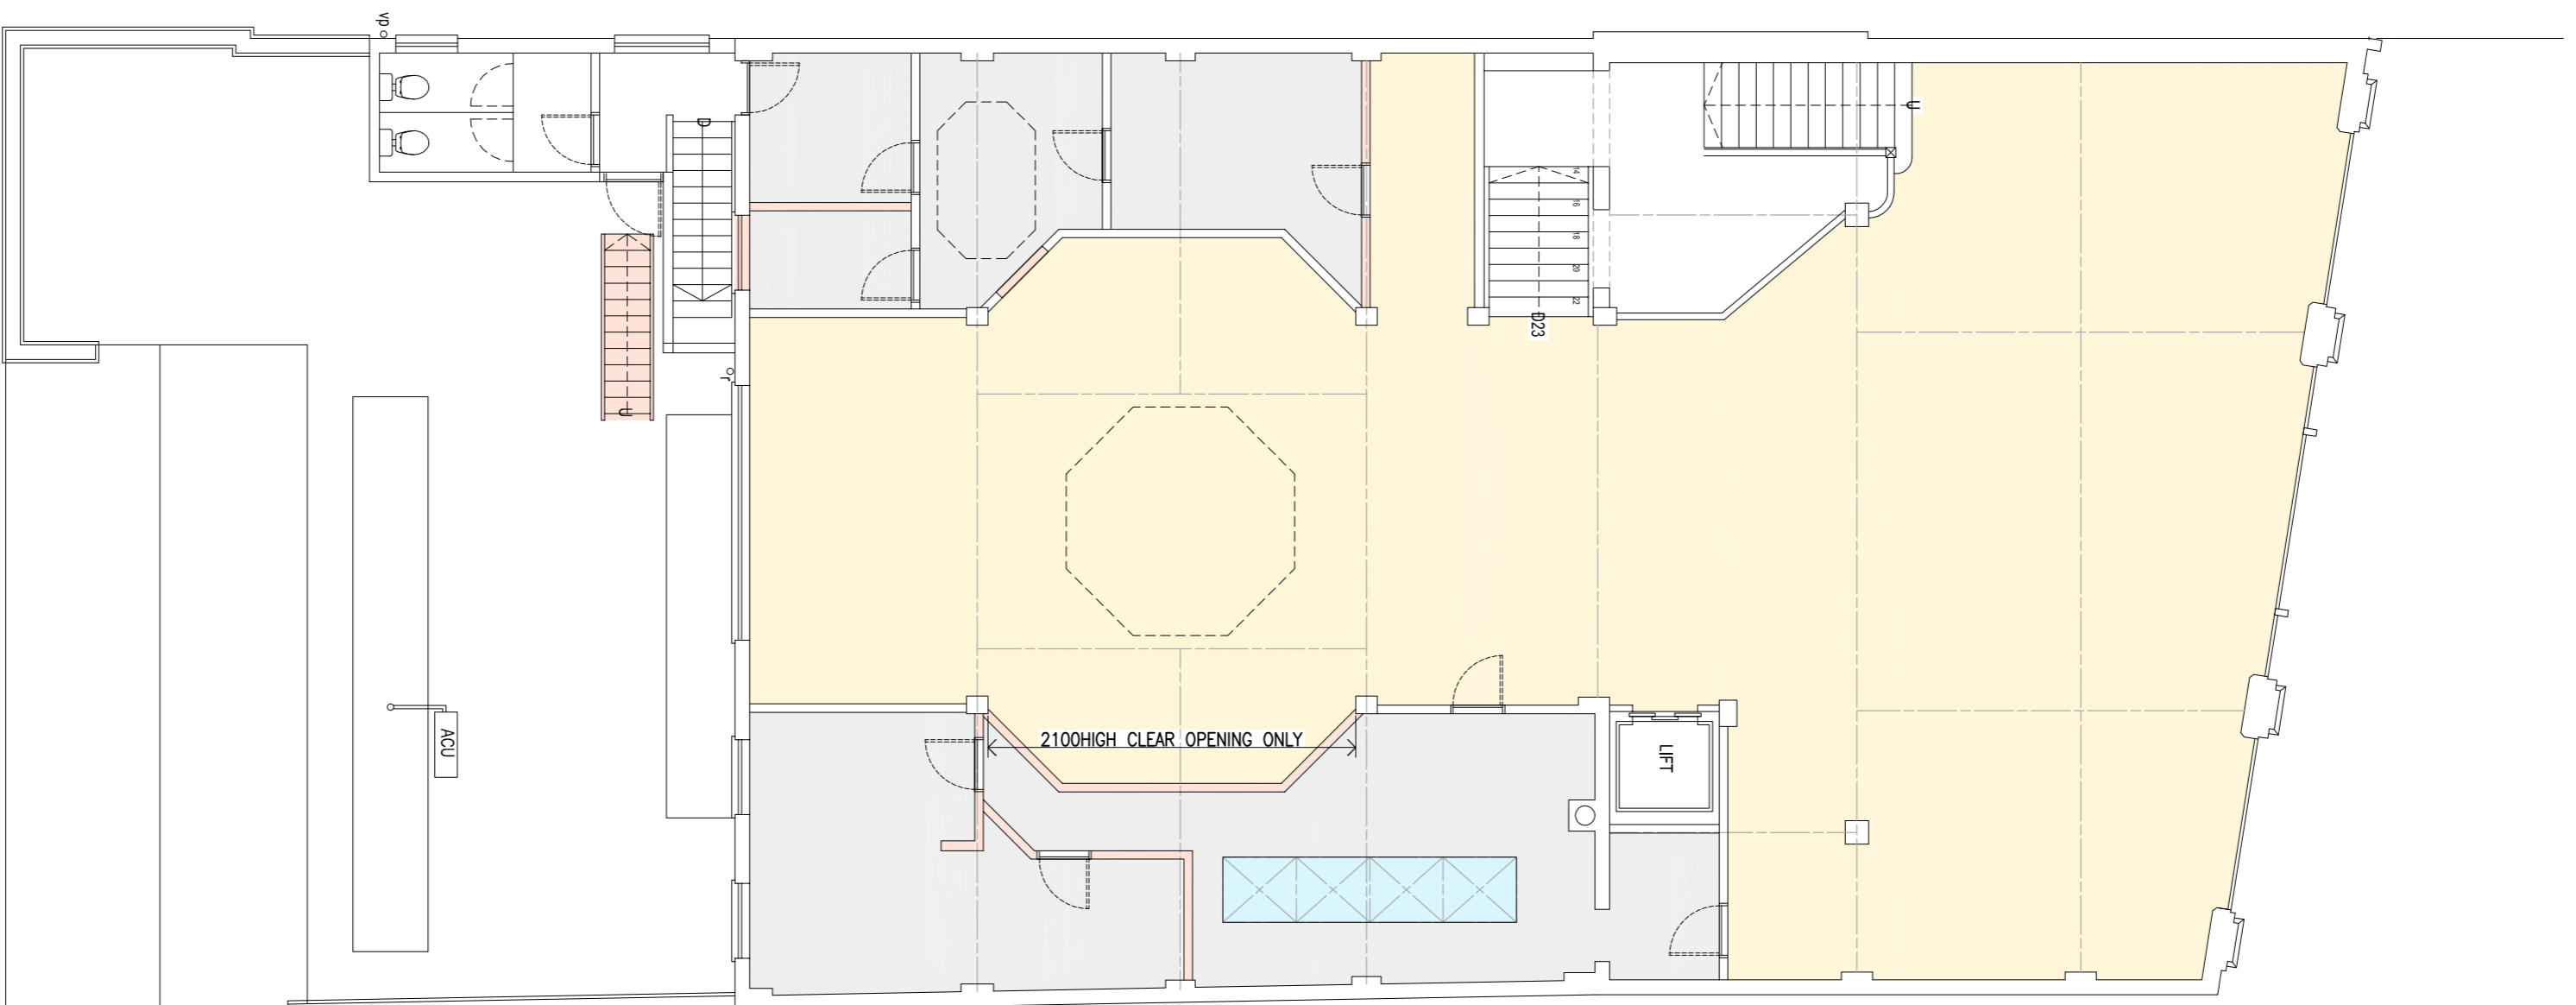

FIRST FLOOR PLAN

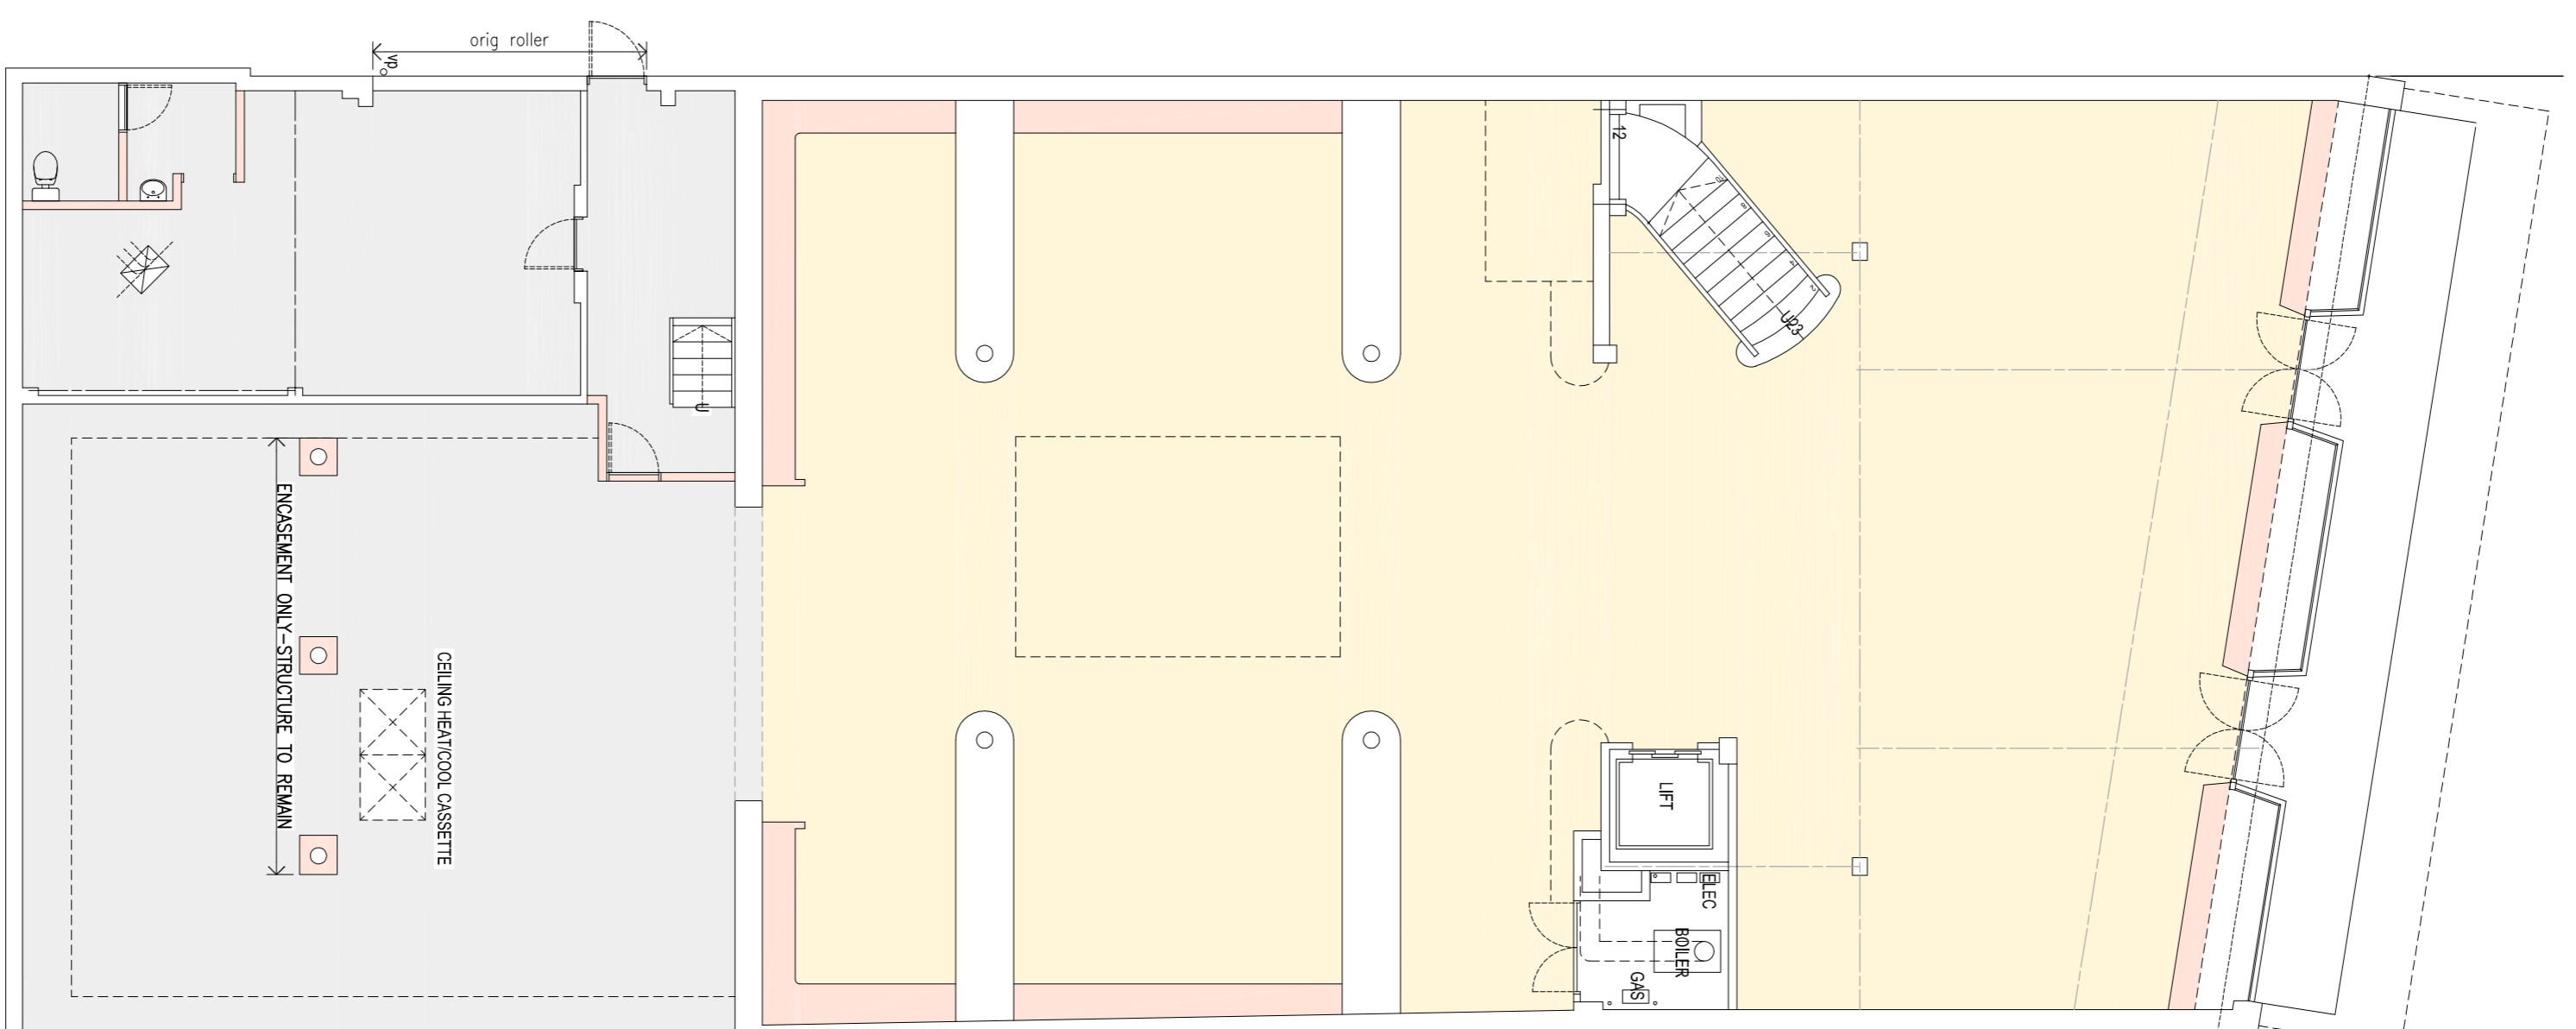


GROUND FLOOR PLAN

- KEY
- HARDWOOD PARQUET FLOORING
 - SHEET VINYL ON CEMENT SCREED
 - INLAY GLASS BLOCKS
 - PROPOSED DEMOLITION WORKS

REV B 26-02-18 AMU ADDED AND FLOOR FINISHES
 REV A 19-01-18 UPA REQUESTS
 1:100 scale
 METRES

EXISTING FLOOR PLANS

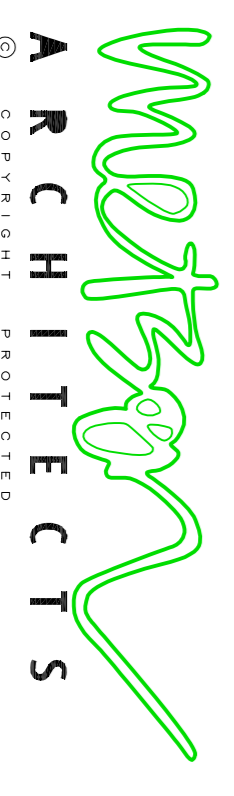

STUDIO 1
 LEIGH PARK ROAD LEIGH ON SEA ESSEX SS9 2DU
 01702 472714
 www.metroomarchitects.co.uk
 admin@metroomarchitects.co.uk

SCALE: QM1
 DATE: AUG-2017
 CLIENT: AGE CONCERN
 JOB: 138-140 HAMLET COURT ROAD, WESTCLIFF SS9 7LN
 DWG NO. 1719-TP-X01-B