


EXISTING GROUND FLOOR PLAN

SCALE 1:100

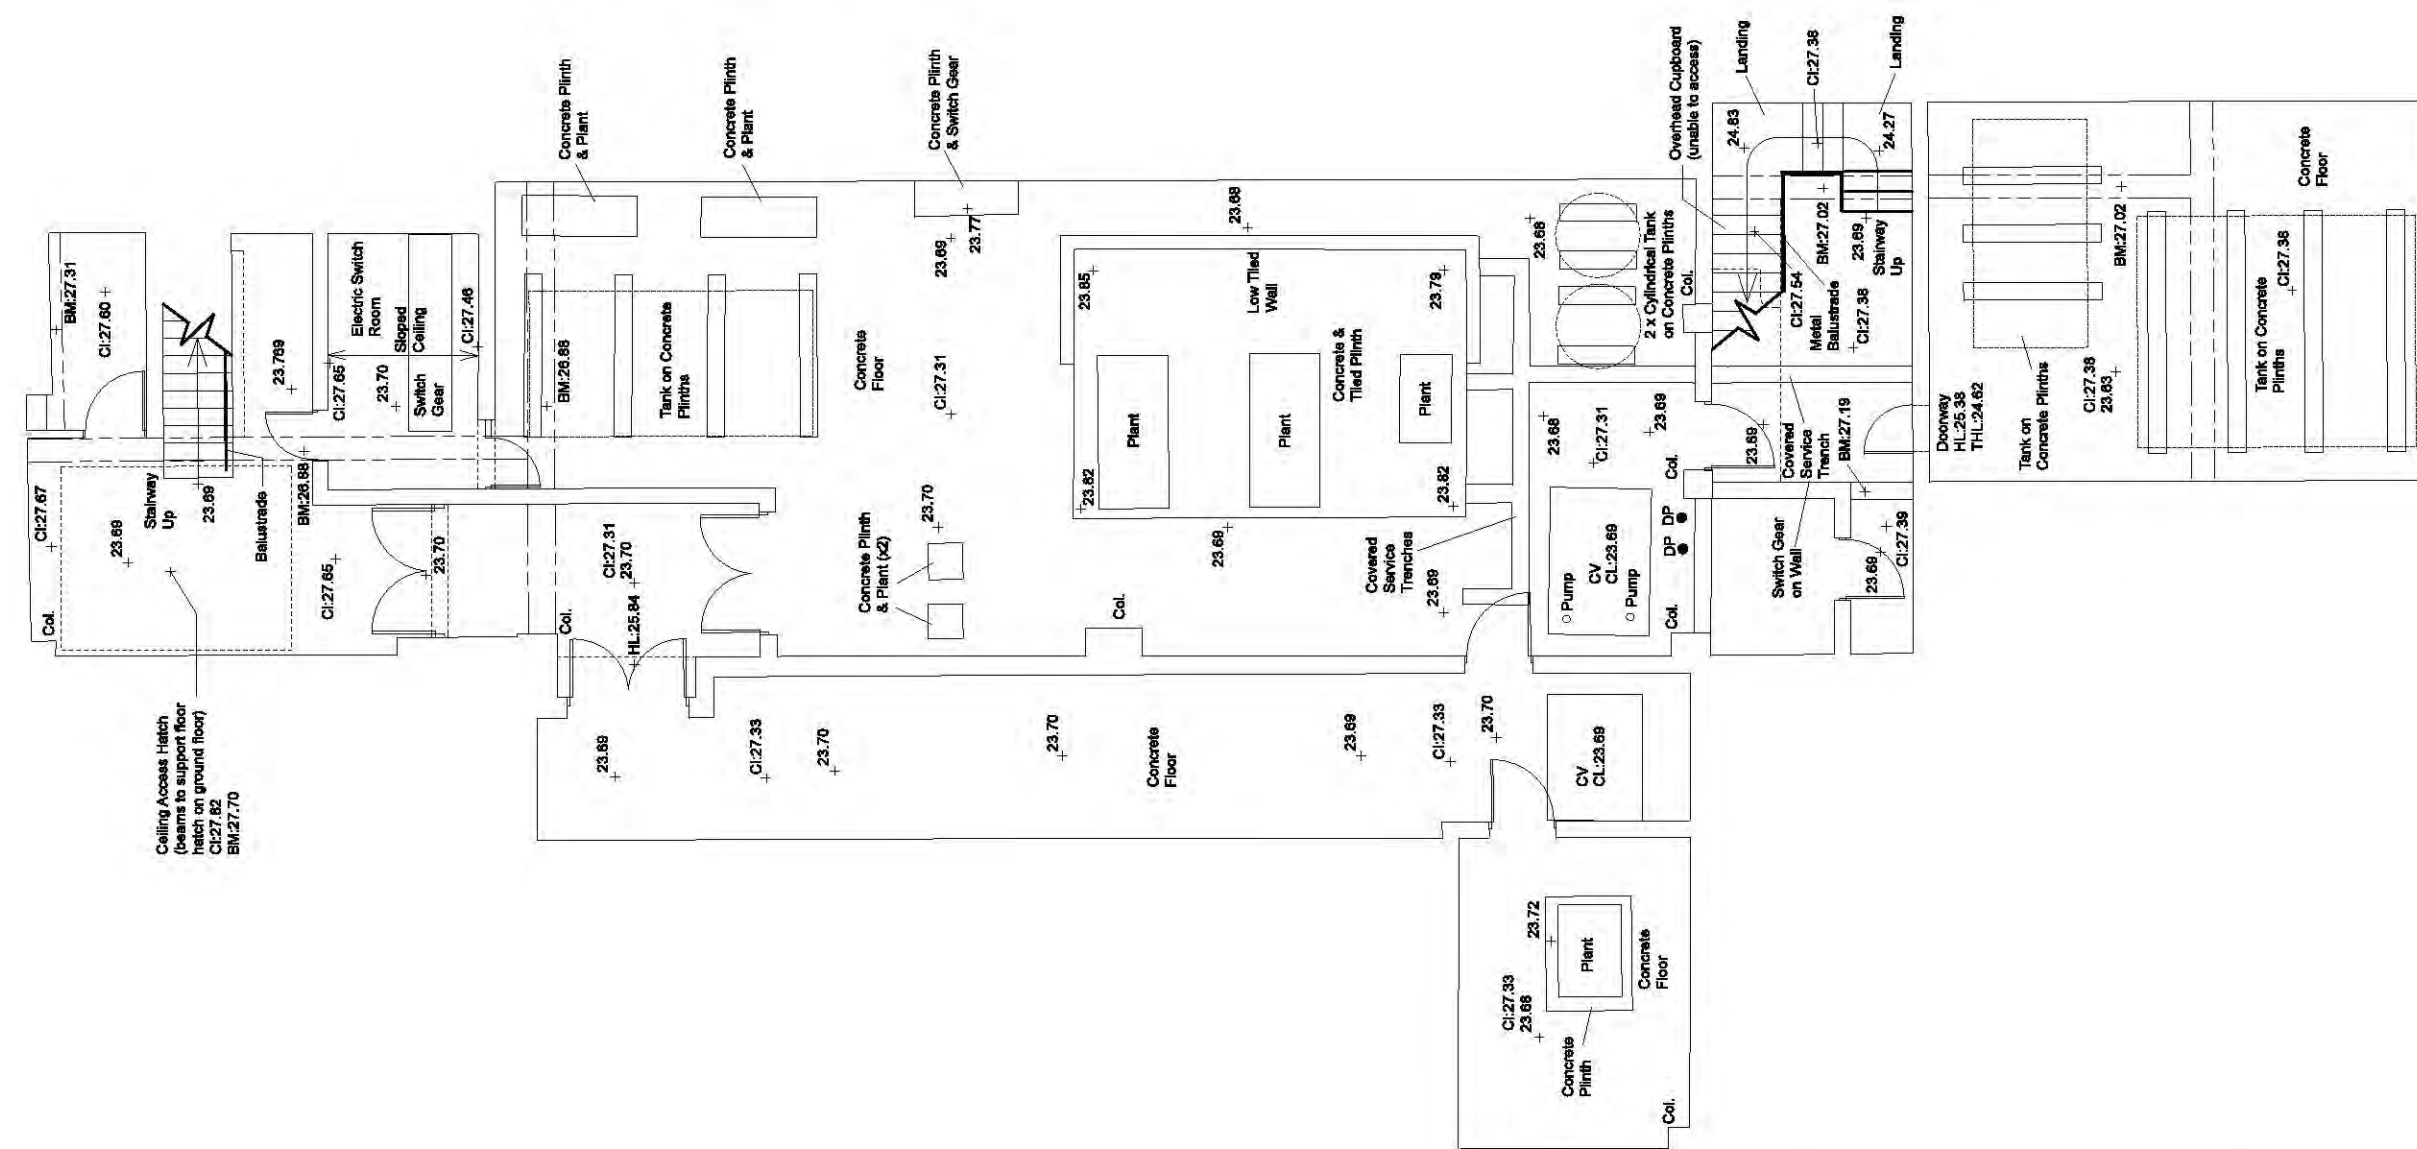

BASEMENT

SCALE 1:100

Project 9 ELMER APPROACH		Drawing number: 02
Date	22.09.2017	EXISTING GROUND FLOOR PLAN AND BASEMENT
Scale	1:100 @ A1	