



EXISTING 3RD-6TH FLOOR PLANS

SCALE 1:100

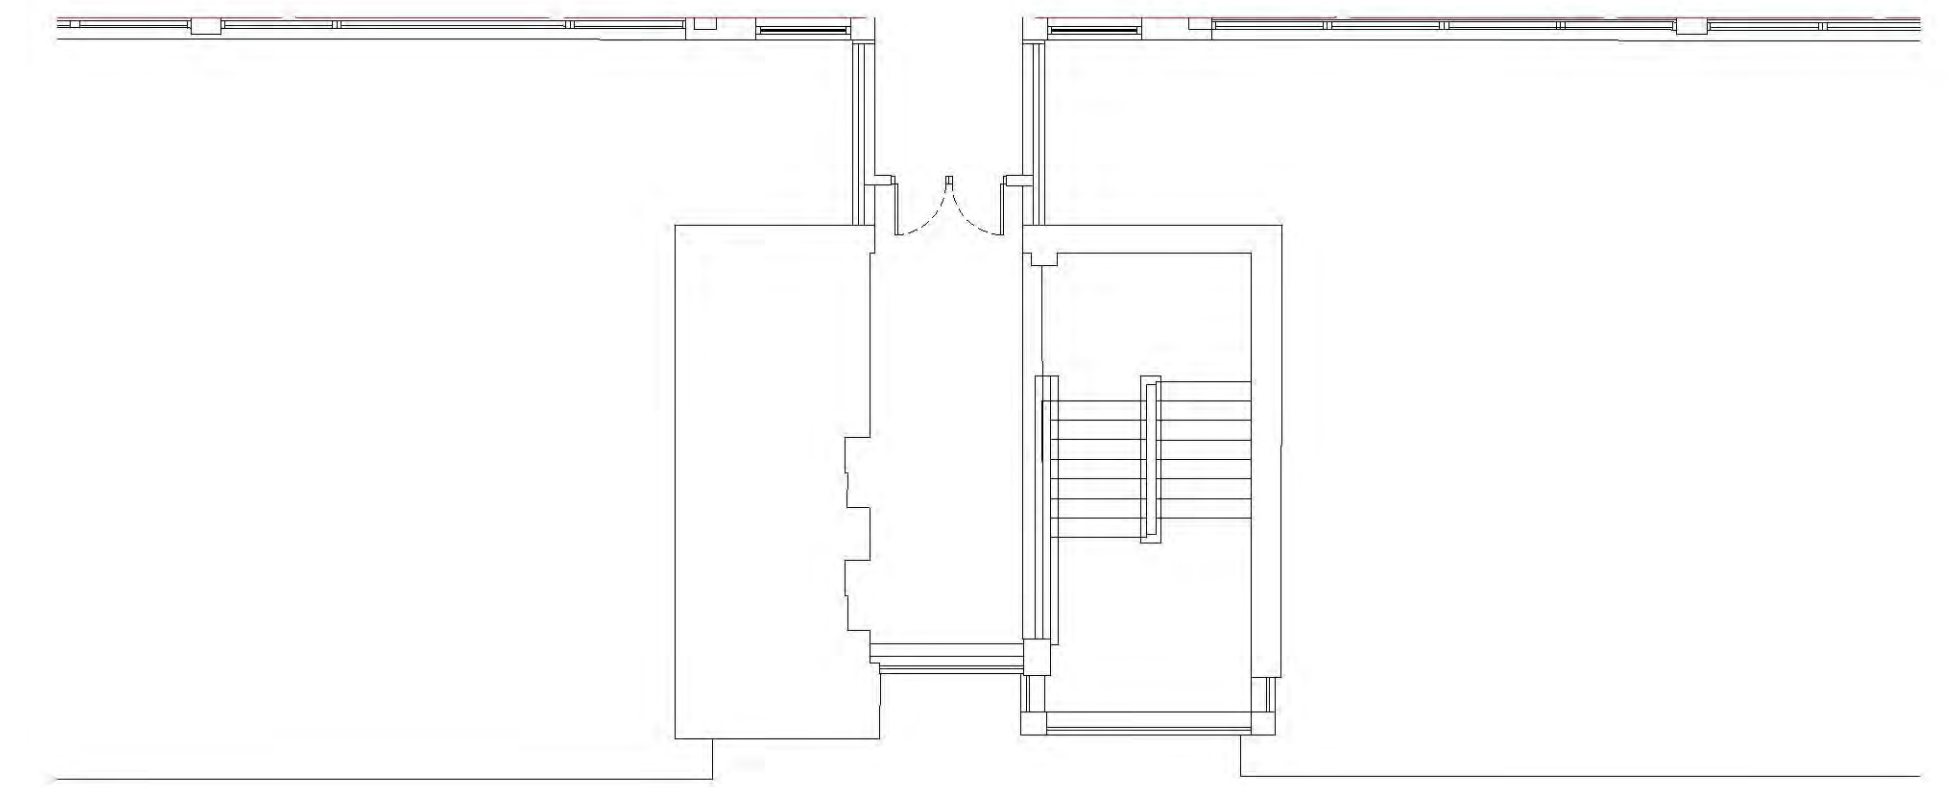


STAIRWELL FIRST-NINTH FLOOR

SCALE 1:100

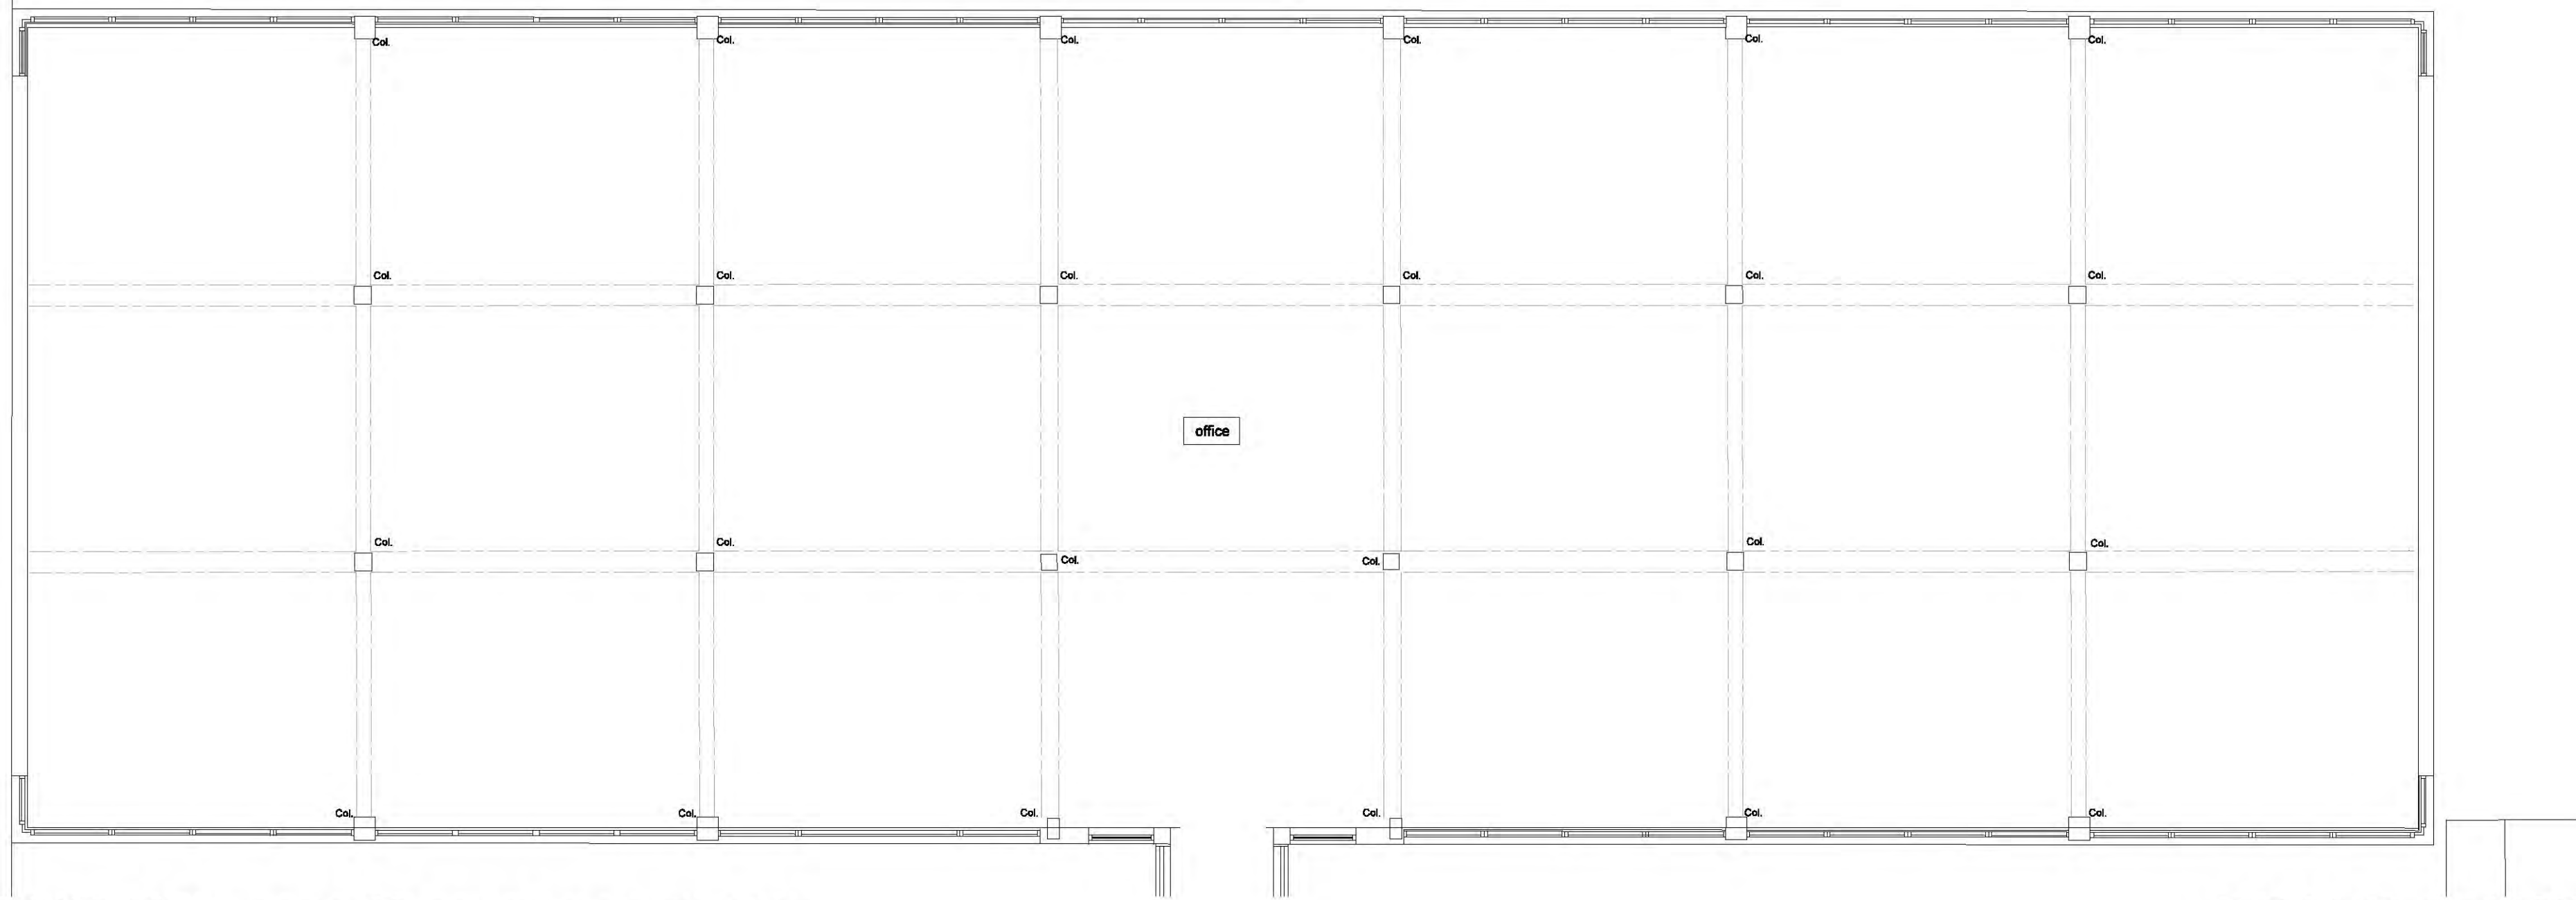

EXISTING 7TH AND 8TH FLOOR PLANS

SCALE 1:100

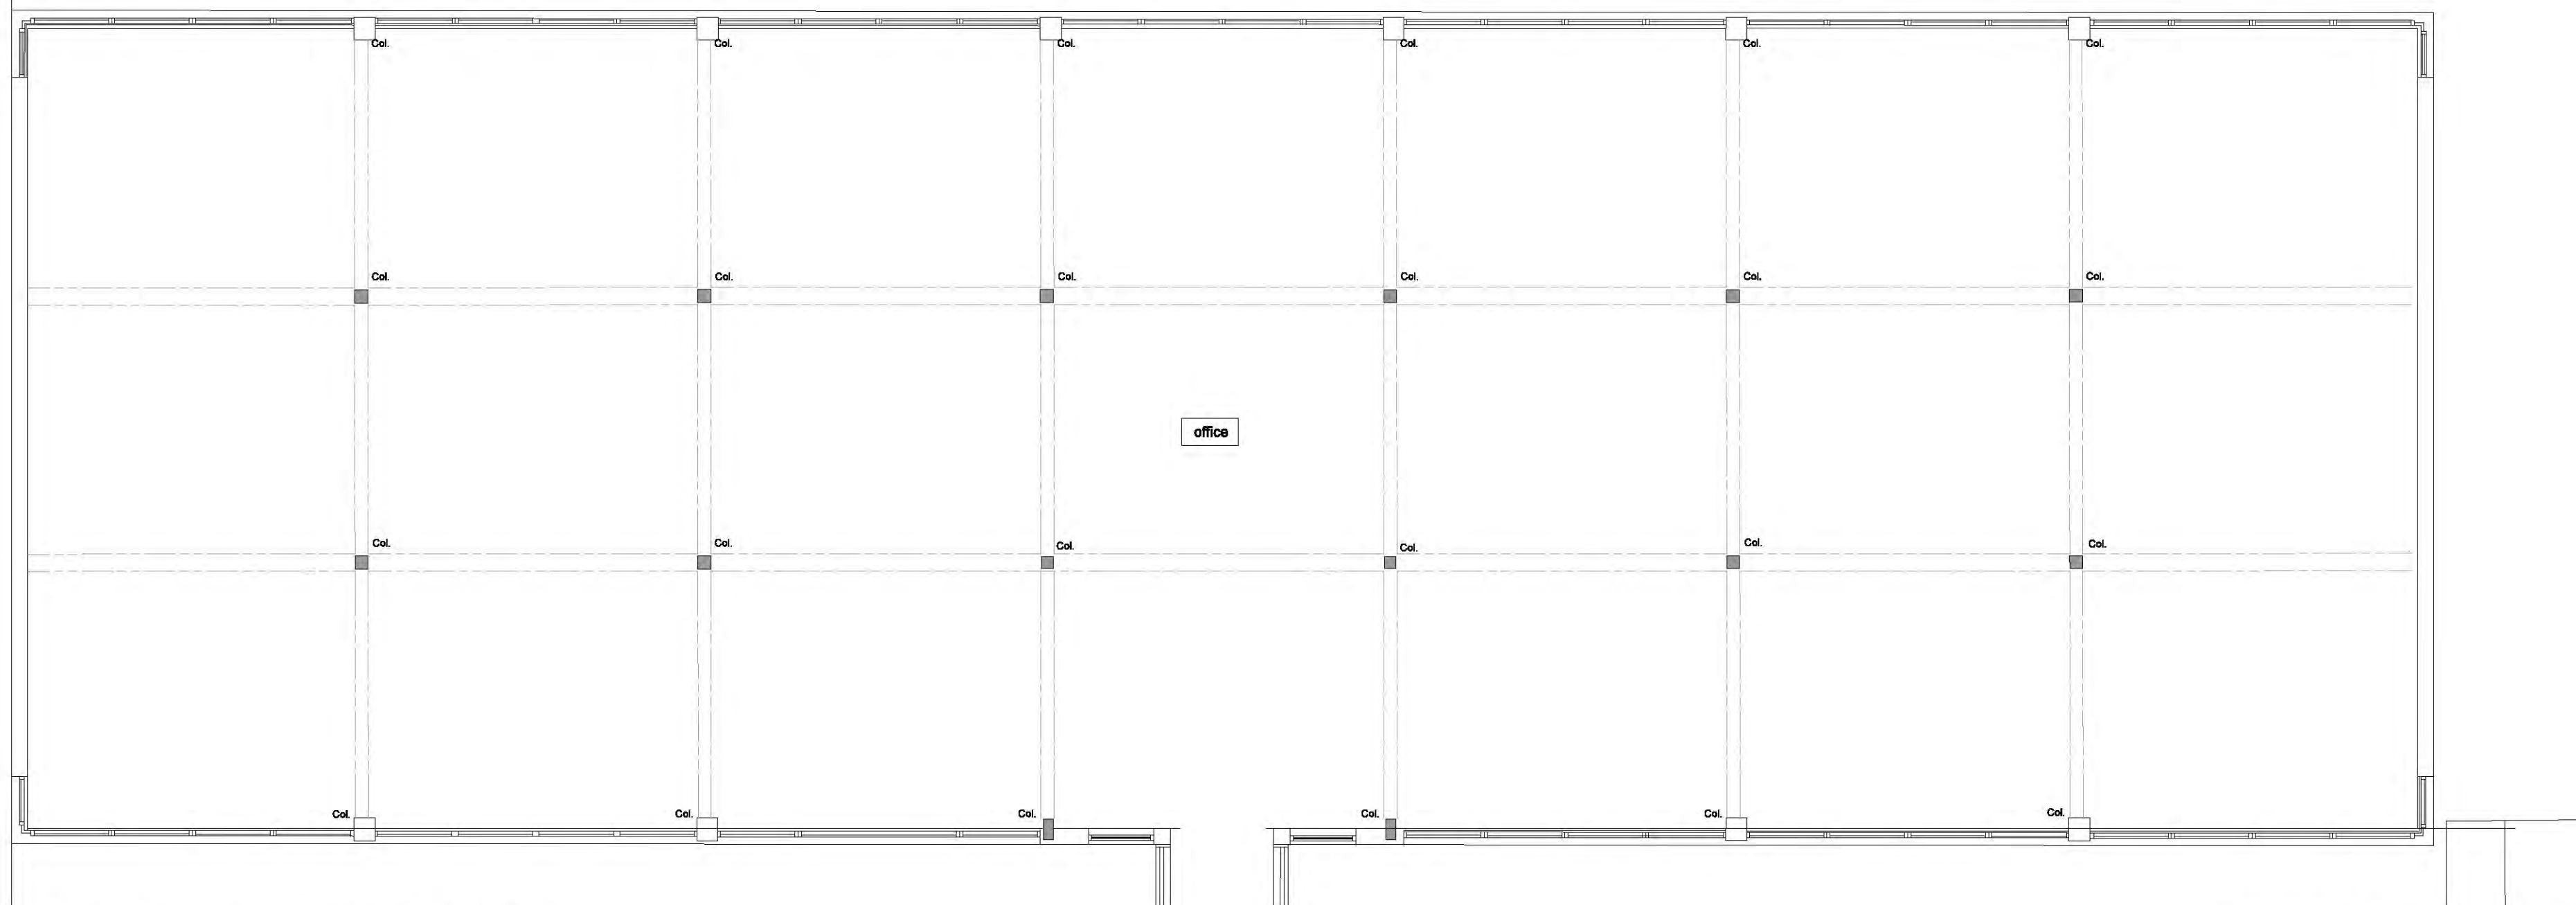

EXISTING 9TH FLOOR PLAN

SCALE 1:100

Project 9 ELMER APPROACH		Drawing number: 05
Date	22.09.2017	EXISTING FLOOR PLANS 3RD-9TH FLOORS
Scale	1:100 © A1	