


Project 9 ELMER APPROACH		Drawing number: 06	
Date	21.09.2017	EXISTING ELEVATIONS (1)	
Scale	1:100 @ A1		



EXISTING FRONT ELEVATION SCALE 1:100 @ A1



EXISTING SIDE (RIGHT) ELEVATION SCALE 1:100 @ A1

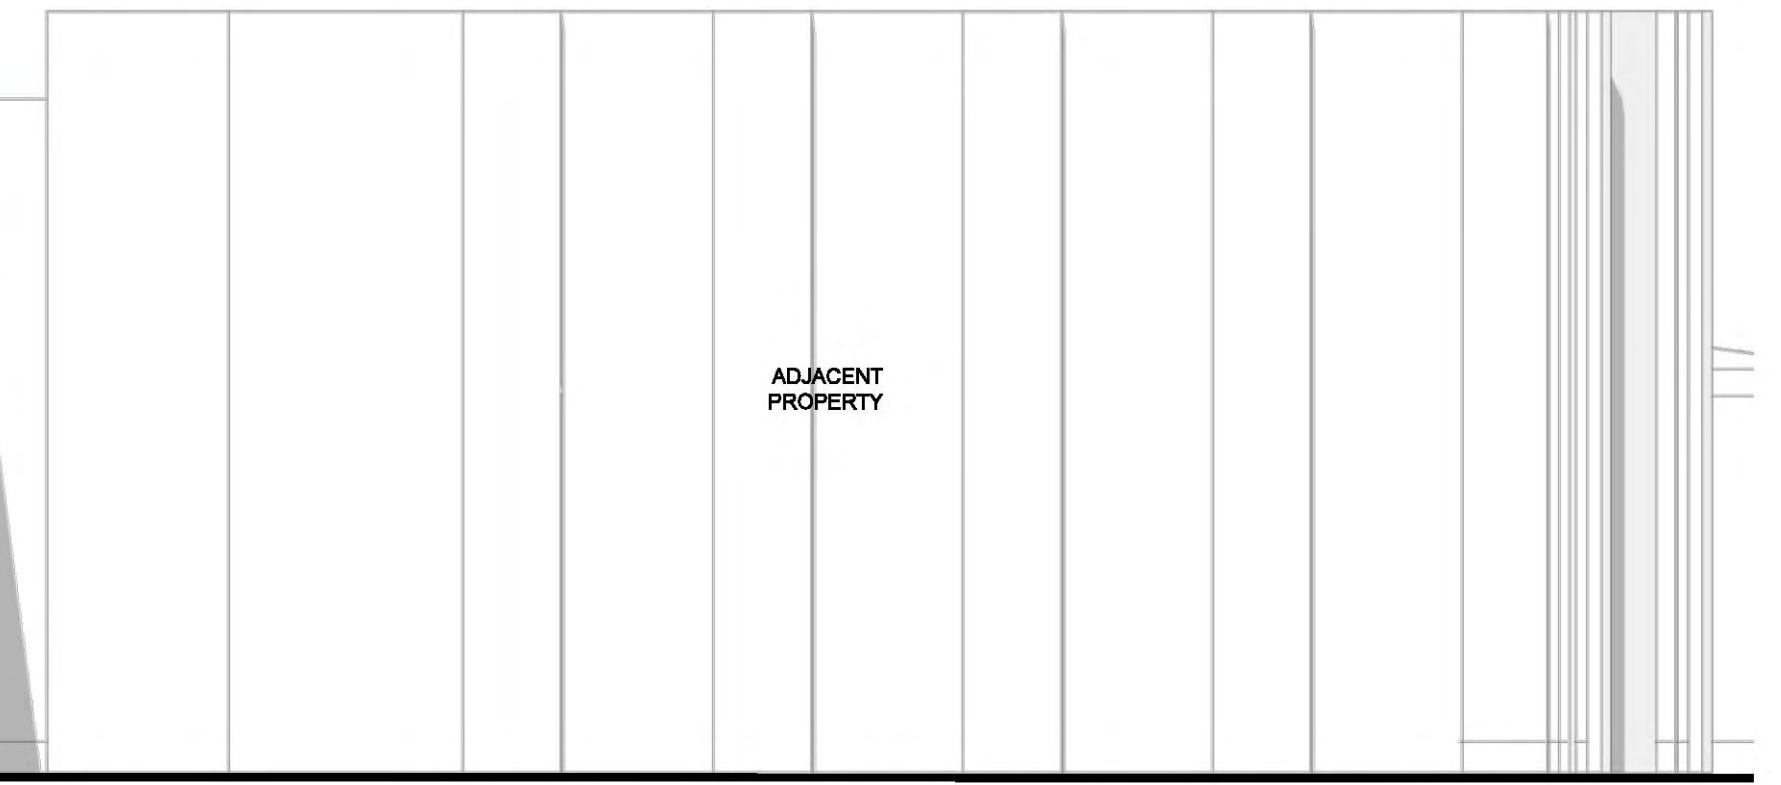

ADJACENT
PROPERTY