


Project	9 ELMER APPROACH		Drawing number: 07
Date	21.09.2017		EXISTING ELEVATIONS (2)
Scale	1:100 @ A1		



EXISTING SIDE (LEFT) ELEVATION SCALE 1:100 @ A1

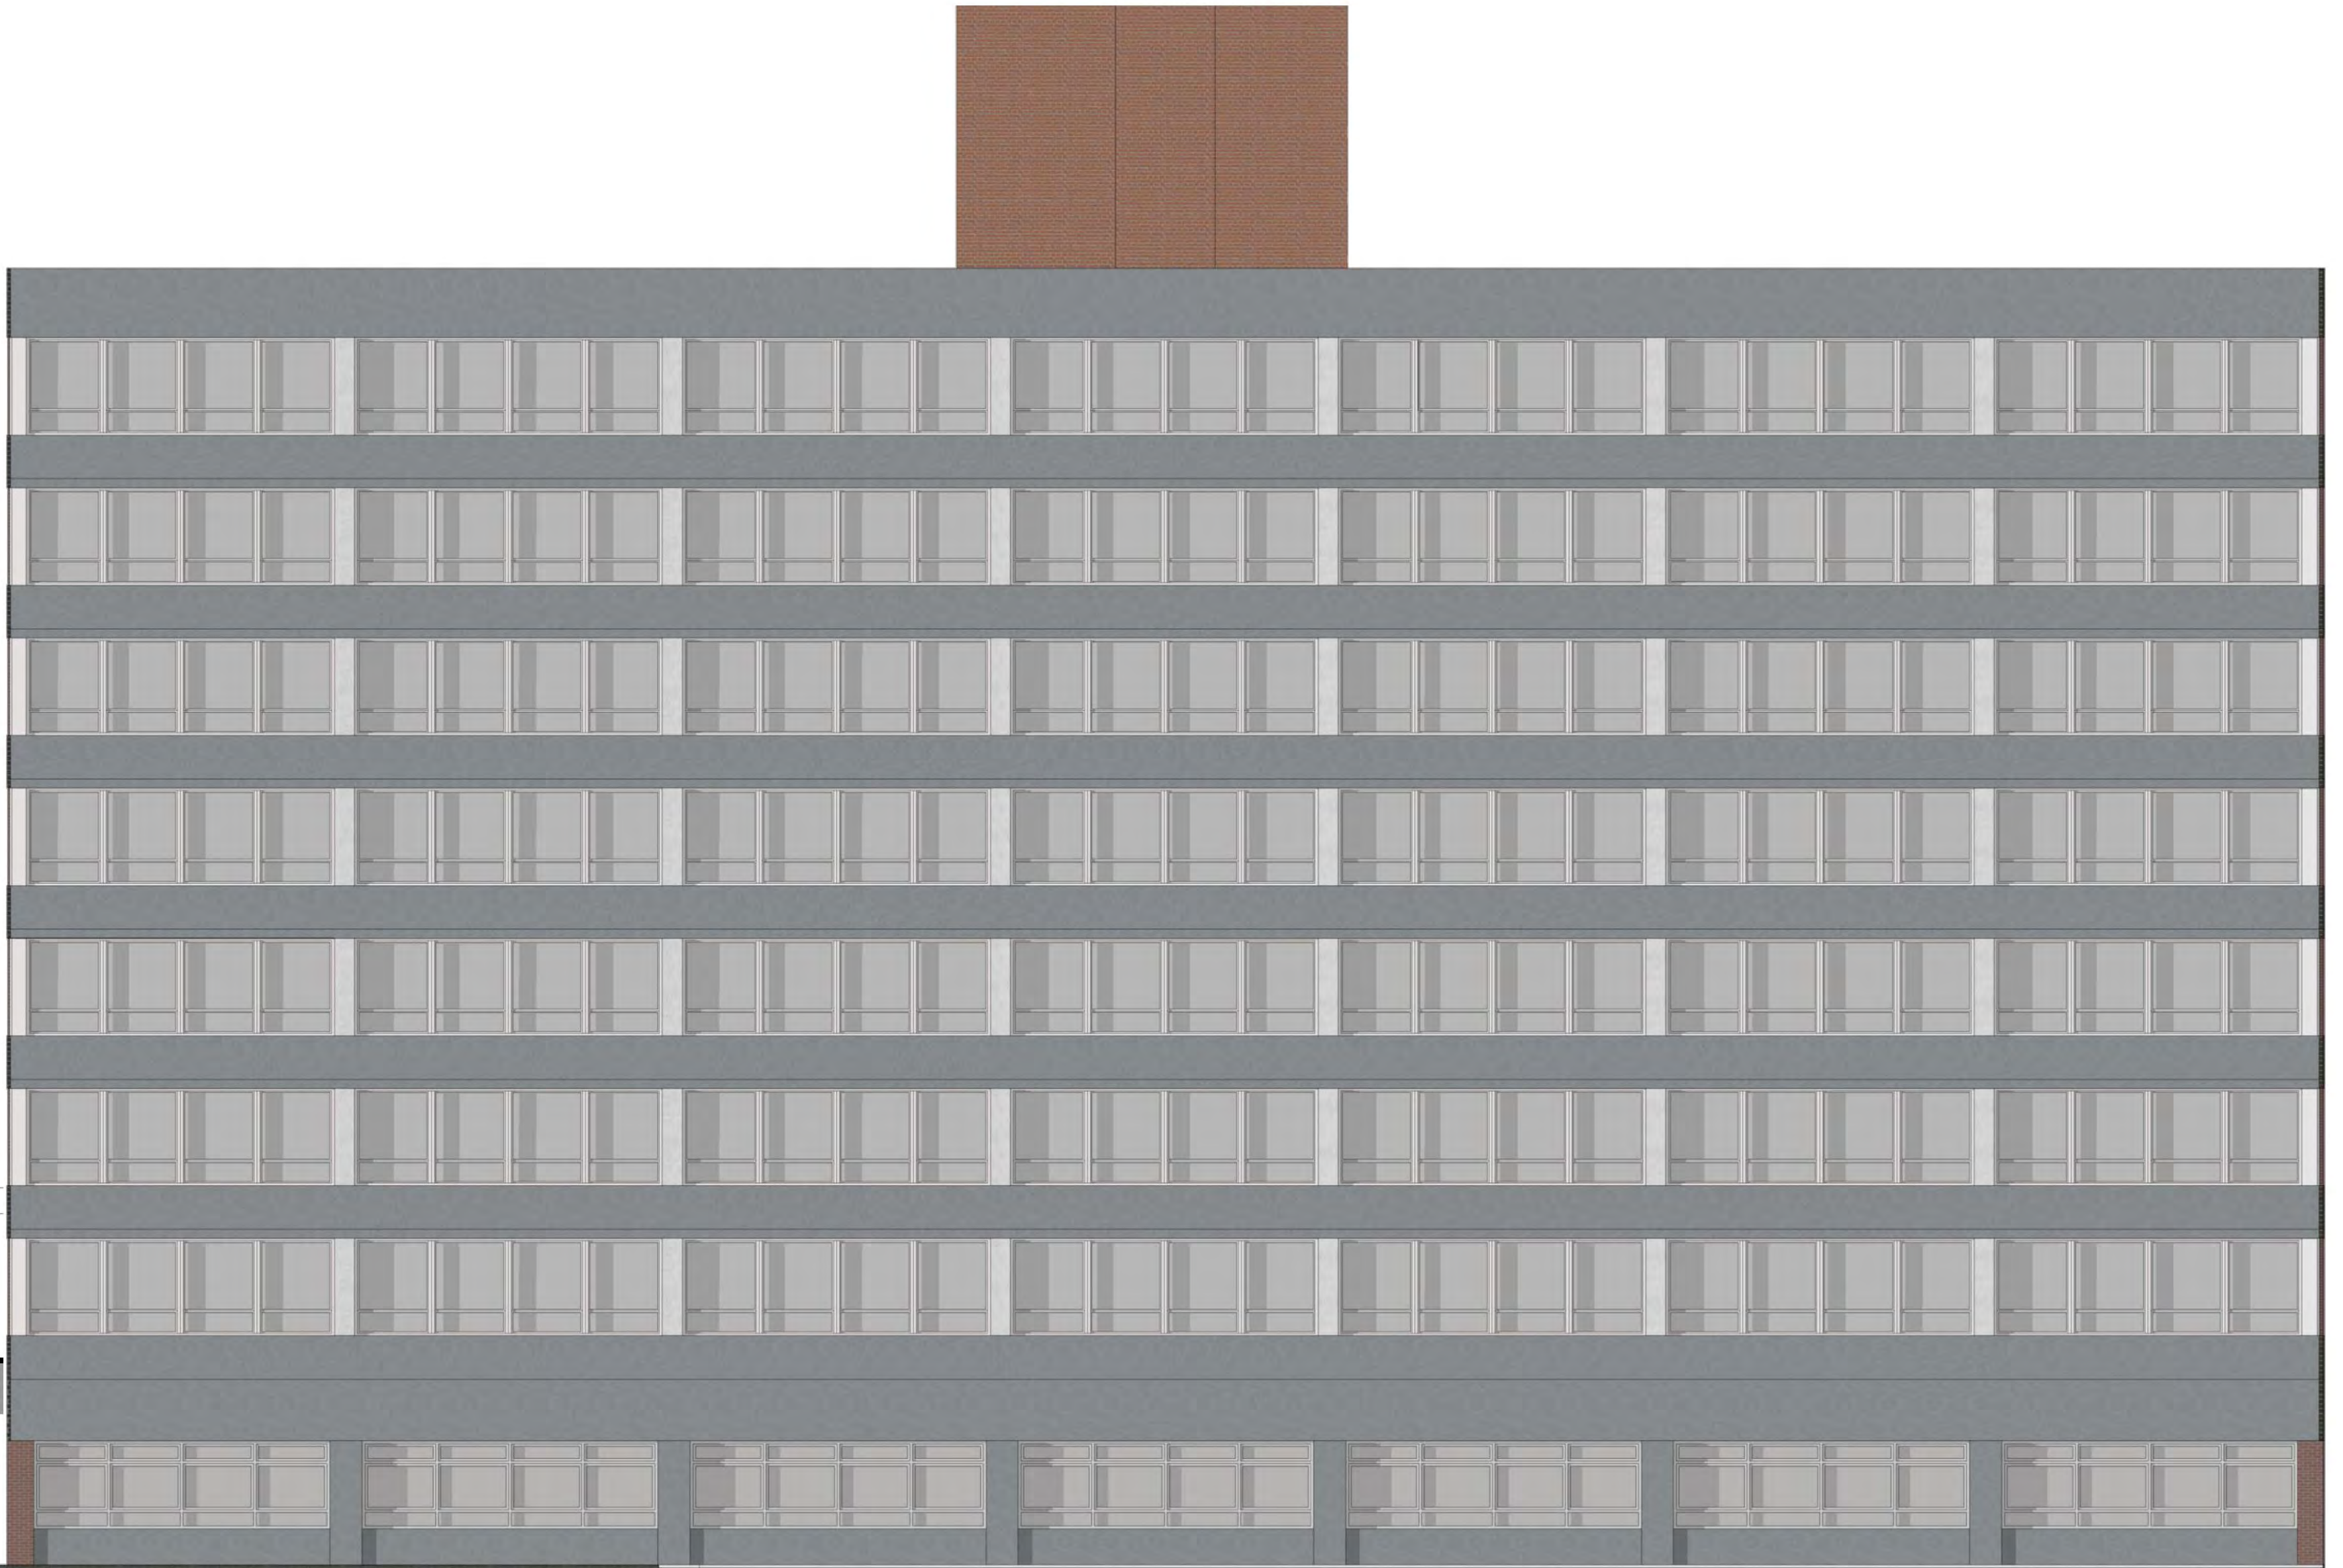

EXISTING REAR ELEVATION SCALE 1:100 @ A1

