



PROPOSED 3RD-6TH FLOOR PLANS

SCALE 1:100

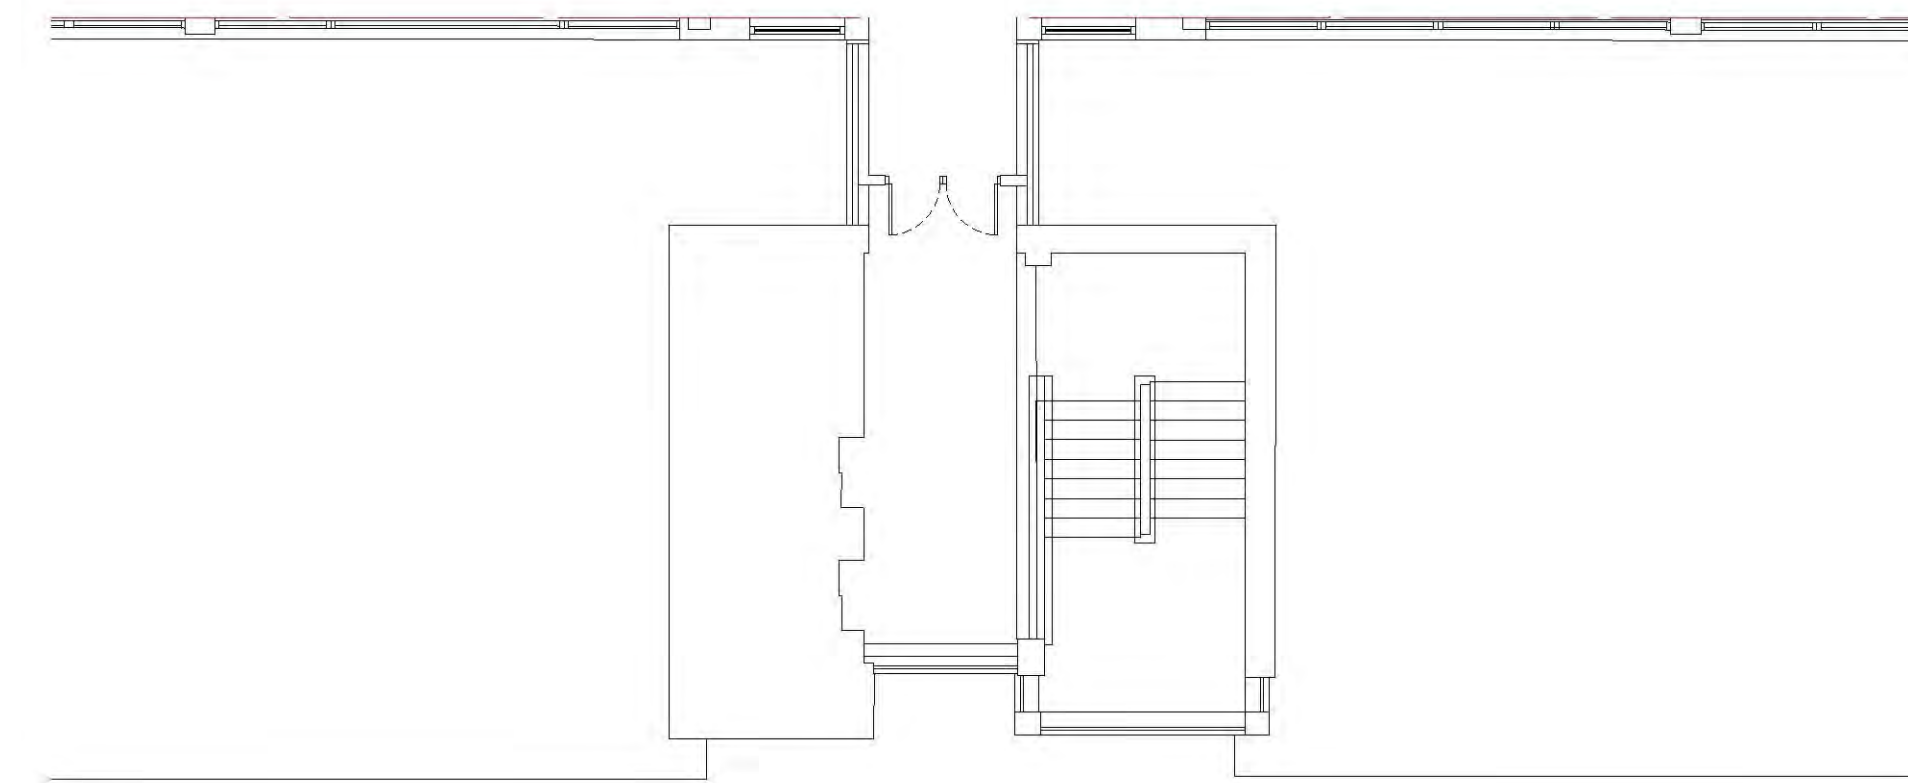


STAIRWELL FIRST-NINTH FLOOR

SCALE 1:100

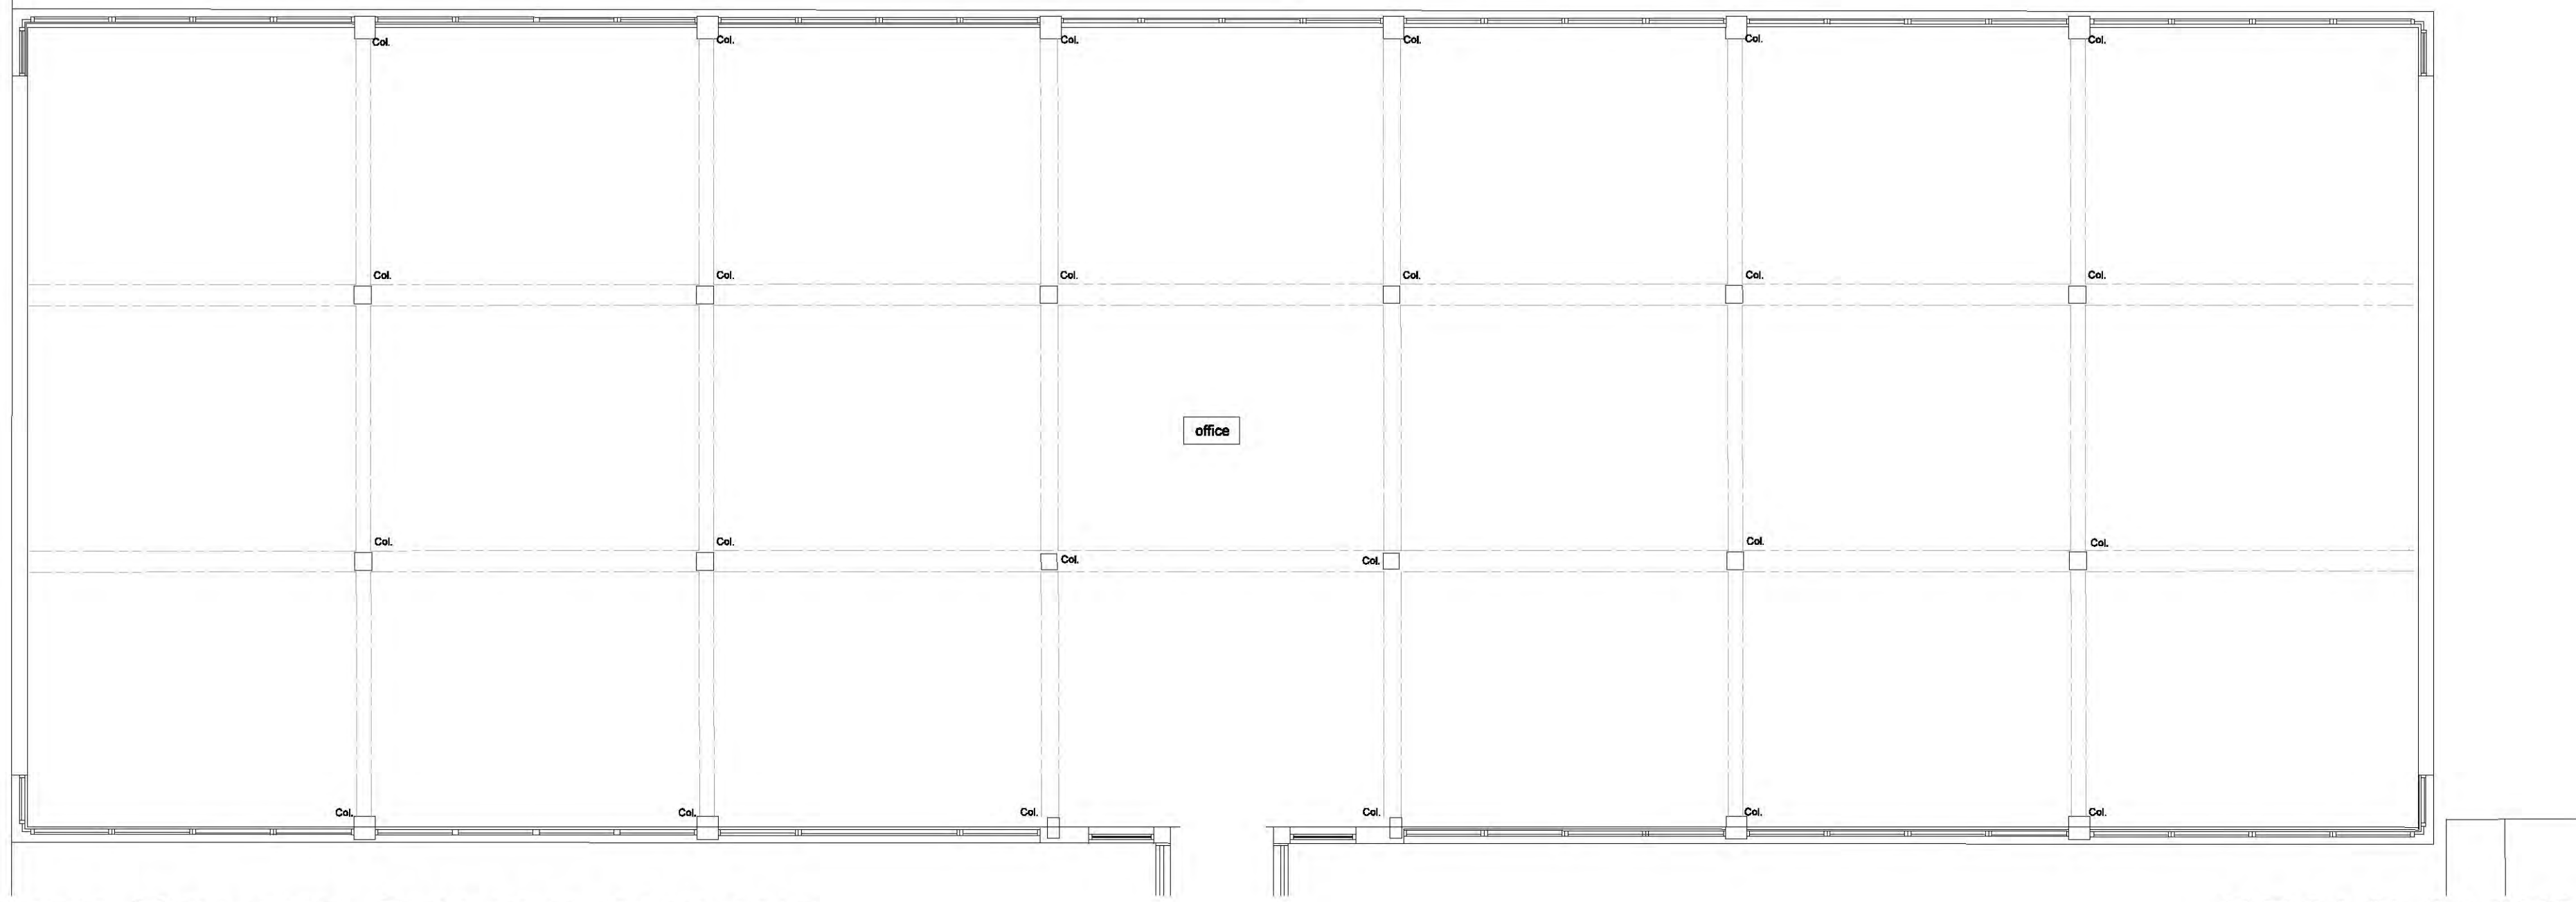

PROPOSED 7TH AND 8TH FLOOR PLANS

SCALE 1:100

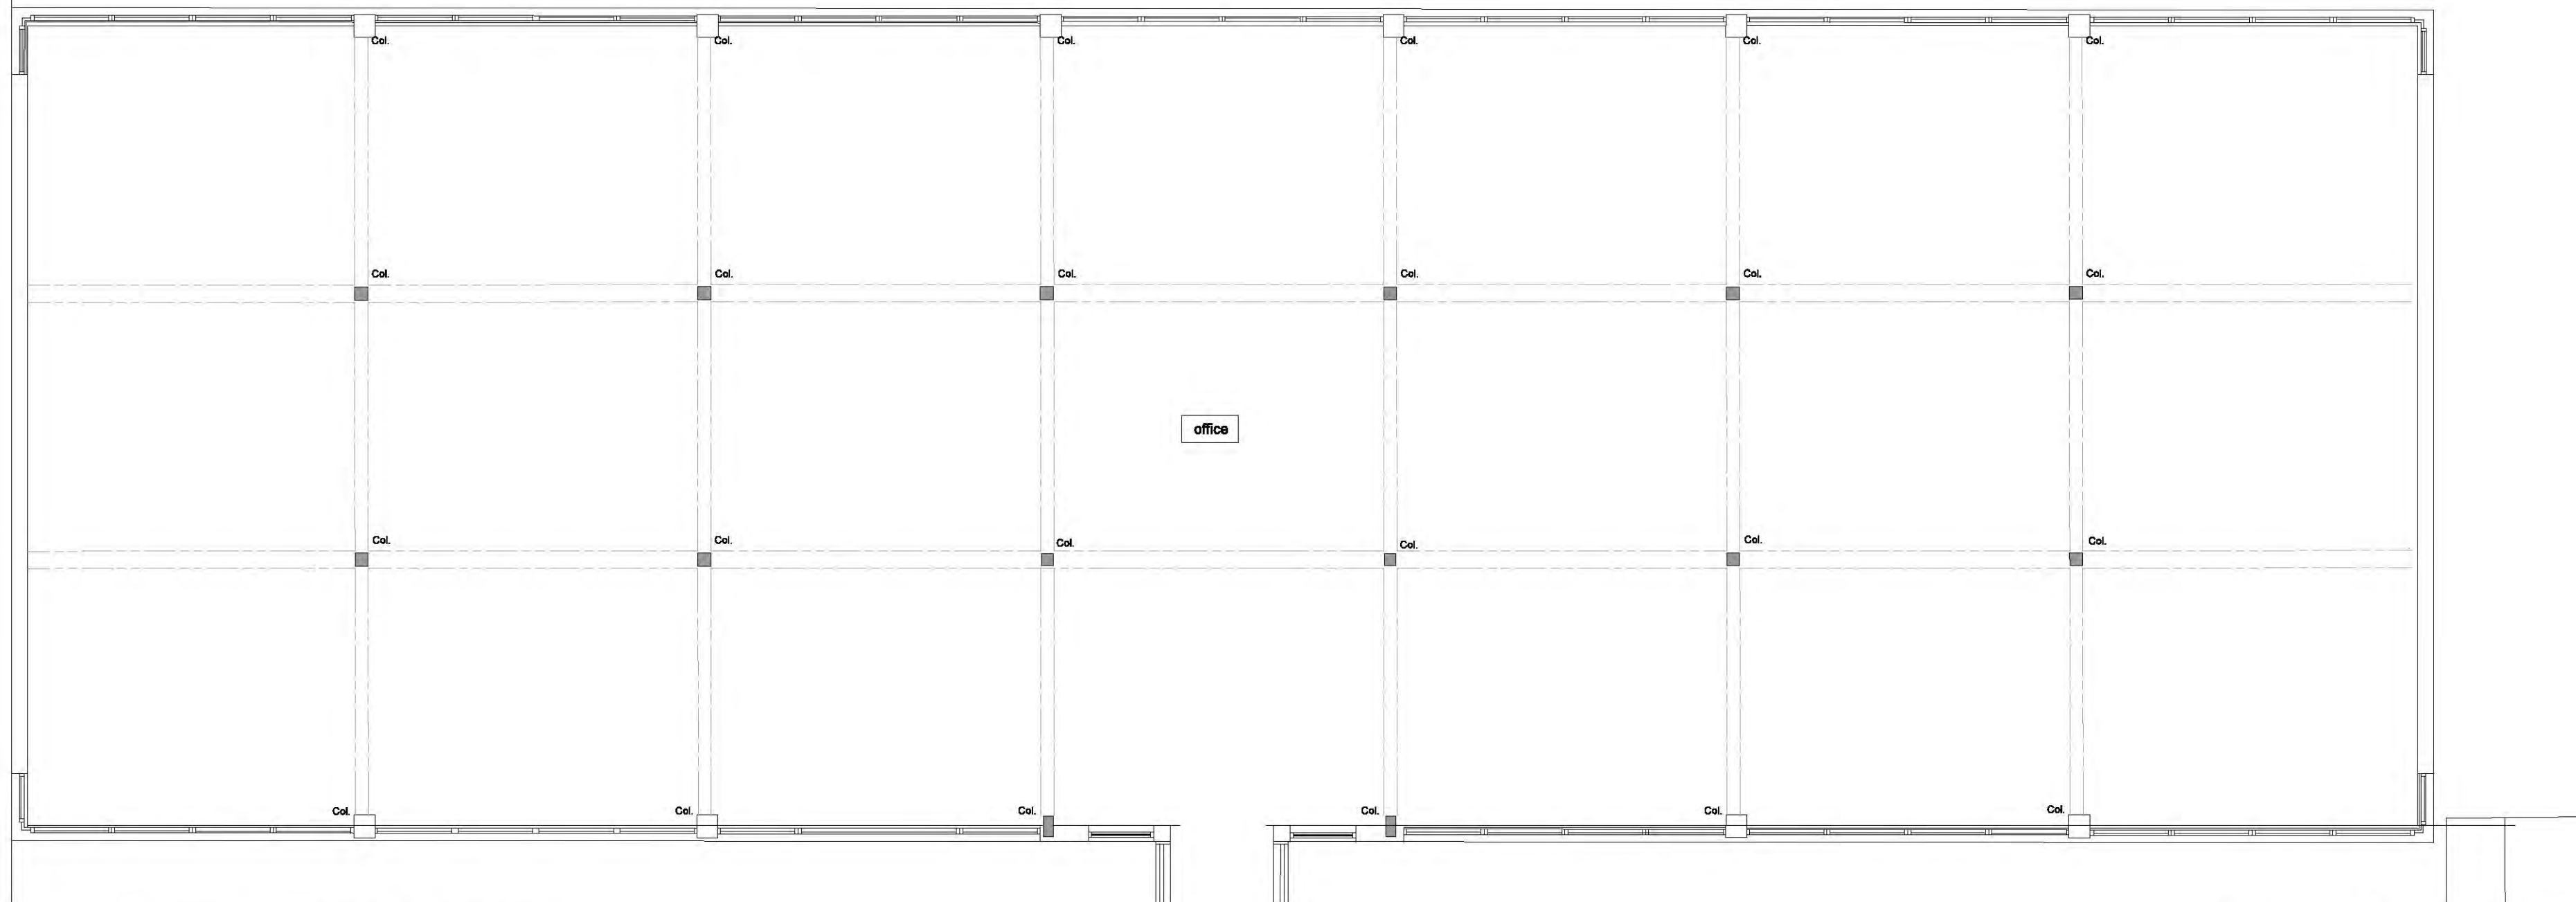

PROPOSED 9TH FLOOR PLAN

SCALE 1:100

Project 9 ELMER APPROACH		Drawing number: 11	
Date	18.03.2018	PROPOSED FLOOR PLANS 3RD-9TH FLOORS	
Scale	1:100 @ A1		